

STATE OF CALIFORNIA
TRANSPORTATION AGENCY
DEPARTMENT OF PUBLIC WORKS
DIVISION OF HIGHWAYS

RIGHT OF WAY MAPS OF
STATE HIGHWAY


In the city of Los Angeles and the County of Los Angeles
on Lopez Canyon Road near Gladstone Ave.

BOOK 9 PAGE 40

DIST	COUNTY	ROUTE	POST MILES	SHEET NO.	TOTAL SHEETS
07	C.A.	210	6.3	1	2

Ad. Himmelhoch
DEPUTY DISTRICT ENGINEER
November 4, 1970
DATE

2145
FILED
AT REQUEST OF
DEPT. OF PUBLIC WORKS
FEB. 18, 1971
5 MIN. PAST 11 AM
IN BOOK 9
ON PAGE 40
OF STATE HIGHWAY MAPS
LOS ANGELES COUNTY, CALIF.
COUNTY RECORDS
FRC

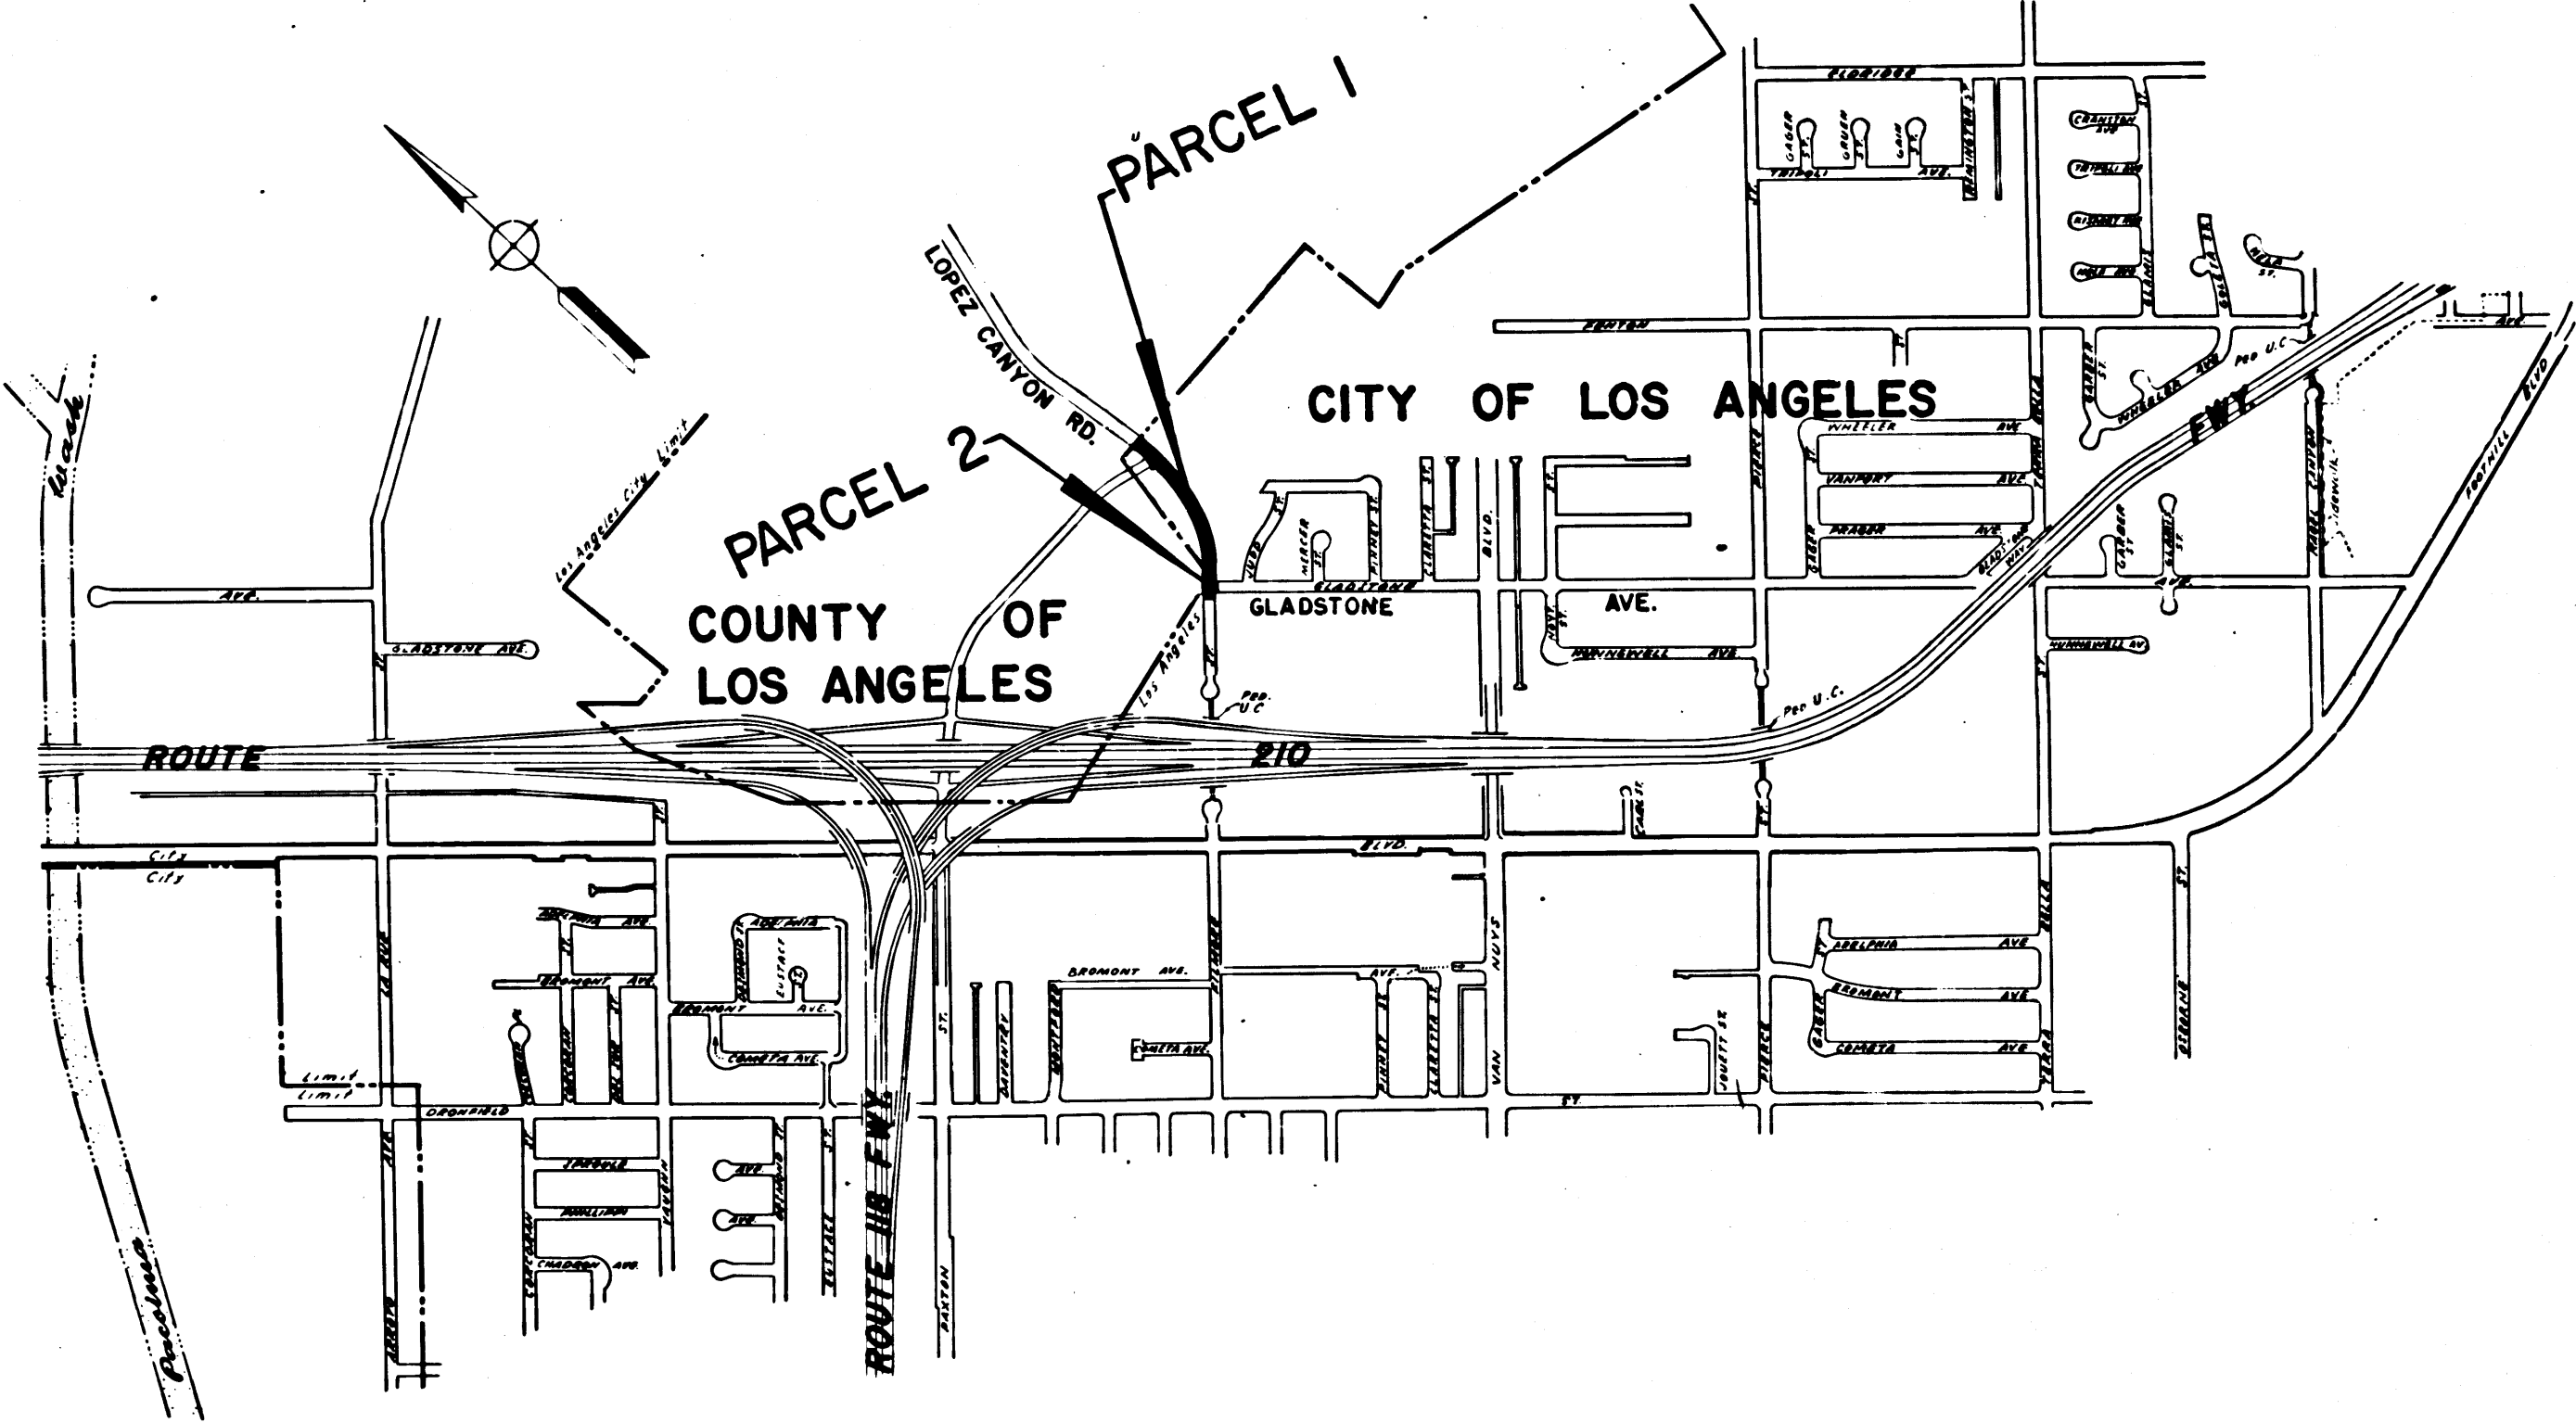

INTERSTATE
STATE OF CALIFORNIA
TRANSPORTATION AGENCY
DEPARTMENT OF PUBLIC WORKS
DIVISION OF HIGHWAYS
PROPOSED RELINQUISHMENT

SCALE
0 600 1200 1800 2400

DR'N BY <i>LLW.K.</i>	R/W MAP NO. <i>220HC</i>
C'LC BY <i>G.J.H.</i>	REF. MAP NO.
C'K'D BY <i>O.K.E.</i>	REL-798,799
REVISED	

9/40-41



1105

COUNTY ENGINEER'S COPY

DIST	COUNTY	ROUTE	POST MILES	SHEET NO.	TOTAL SHEETS
07	L.A.	210	6.3	2	2

R.W. Feltner
 SENIOR HIGHWAY ENGINEER
 November 4, 1970
 DATE

FILED WITH LOS ANGELES
 COUNTY RECORDER,
 FEB 18 1971

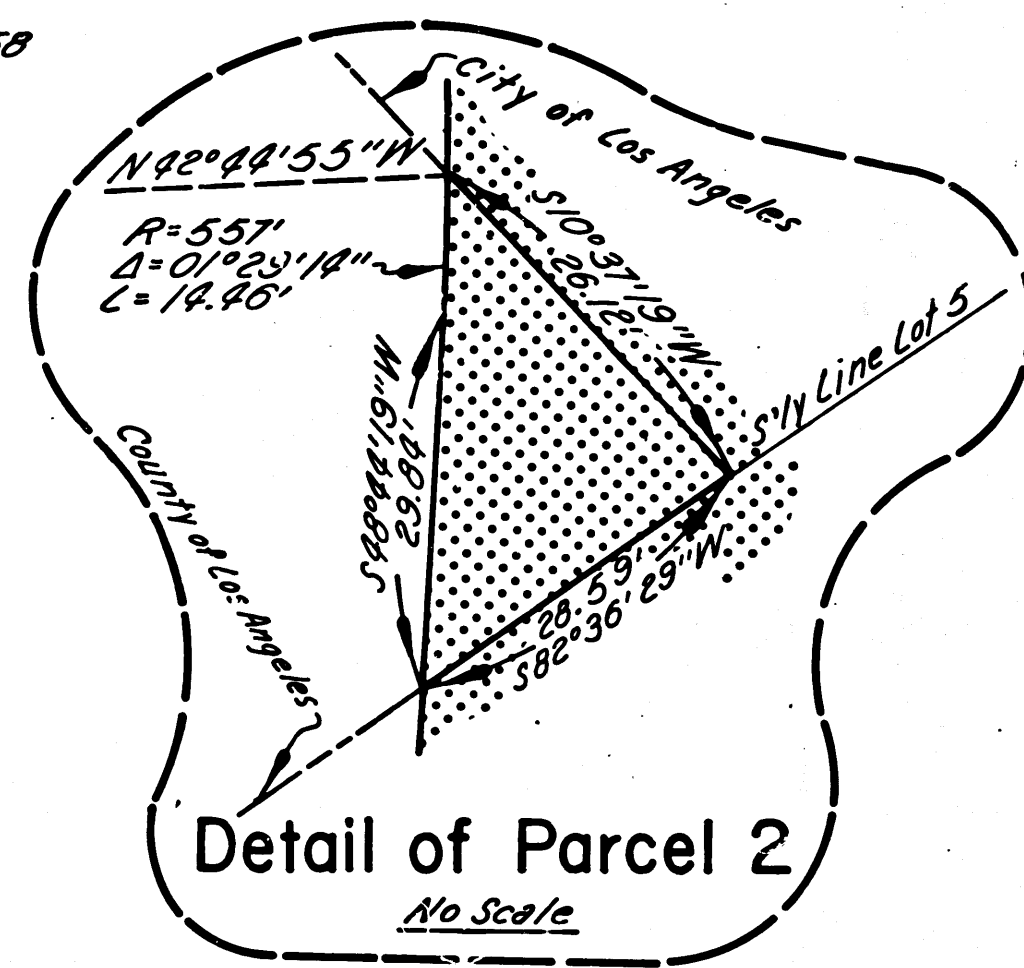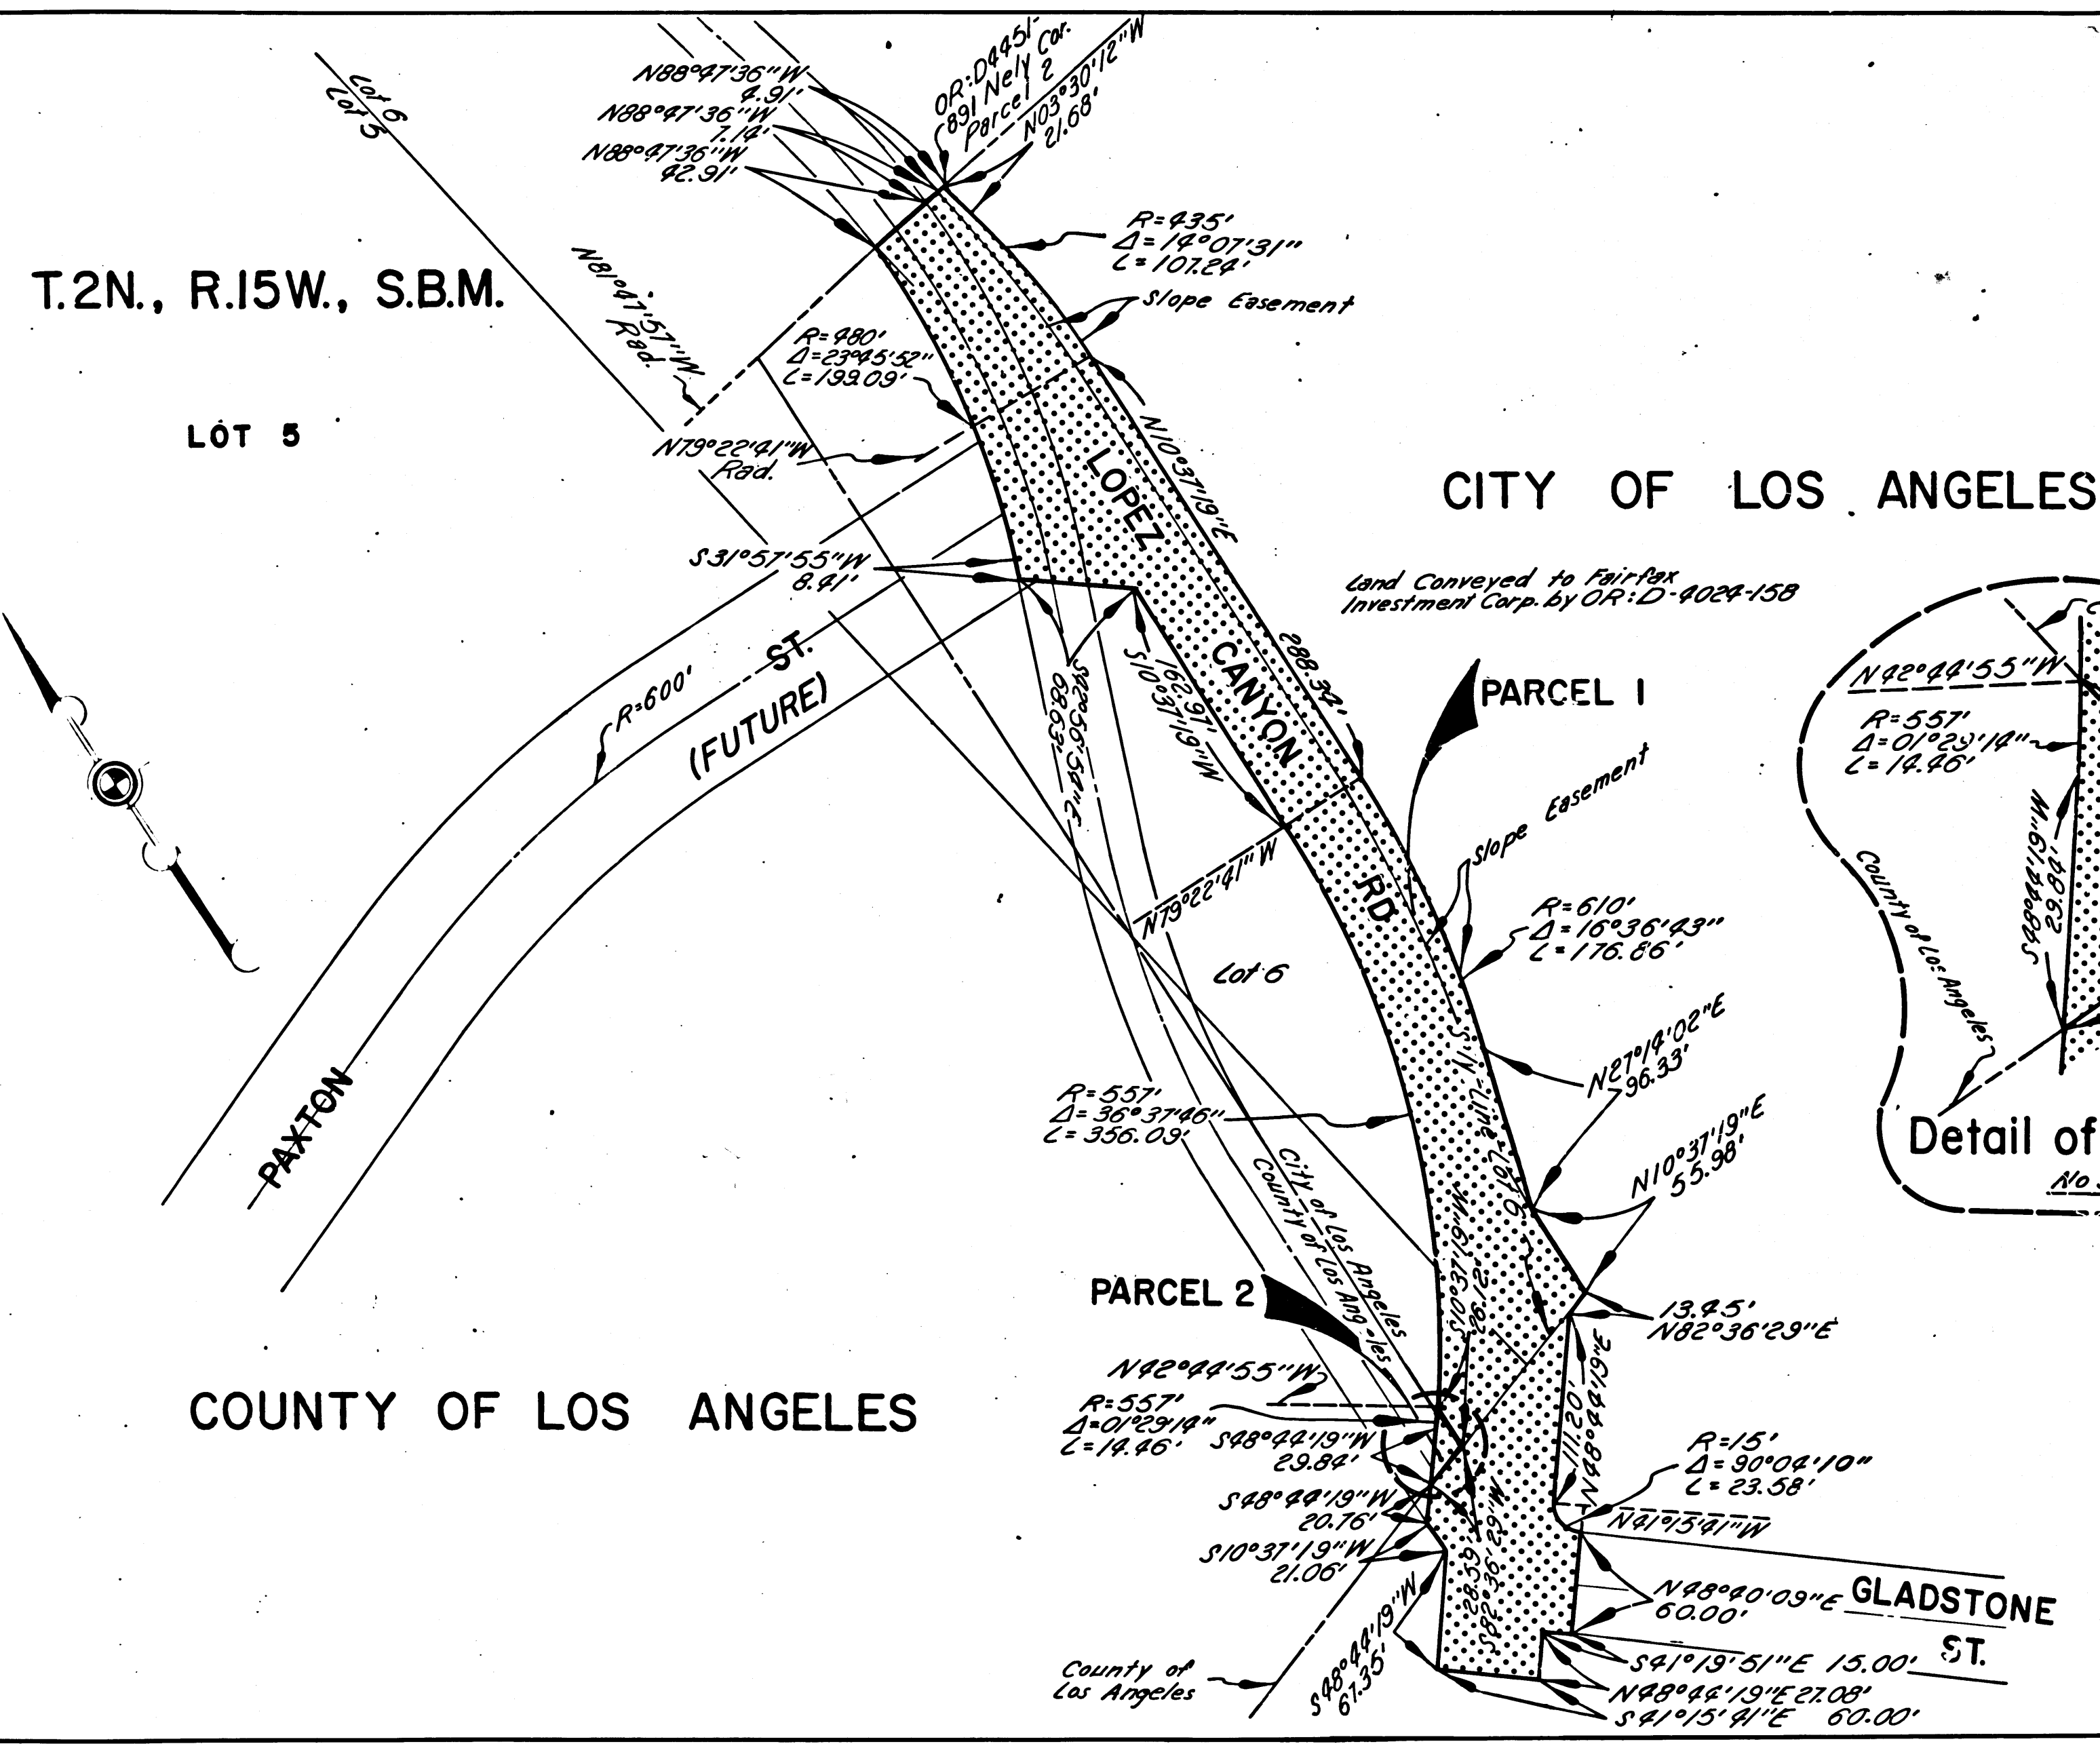

INTERSTATE
 STATE OF CALIFORNIA
 TRANSPORTATION AGENCY
 DEPARTMENT OF PUBLIC WORKS
 DIVISION OF HIGHWAYS

PROPOSED RELINQUISHMENT

0 50 100 150 200

AREA TO BE RELINQUISHED SHOWN THUS [Pattern]

ACCESS PROHIBITED [Pattern]

DR'N BY <i>L.W.K.</i>	R/W MAP NO. <i>220A-C</i>
C/LC BY <i>G.J.H.</i>	REF. MAP NO.
C/K'D BY <i>O.K.F.</i>	REL-798,799
REVISED	

COUNTY ENGINEER'S COPY