

DIST	COUNTY	ROUTE	POST MILES	SHEET NO.	TOTAL SHEETS
07	LA	170	17.8-18.9	1	4



DEPUTY DISTRICT ENGINEER
January 14, 1971
DATE

3447

FILED
AT REQUEST OF
DEPT. OF PUBLIC WORKS
MAR. 16, 1971
15 MIN. PAST 2 PM
BY BOOK 9
AT PAGE 42
OF STATE HIGHWAY MAPS
LOS ANGELES COUNTY, CALIF.
COUNTY RECORDER
F72

STATE OF CALIFORNIA
TRANSPORTATION AGENCY
DEPARTMENT OF PUBLIC WORKS
DIVISION OF HIGHWAYS

RIGHT OF WAY MAPS OF
STATE HIGHWAY
In the city of Los Angeles on Route 170
between Vanowen St. and Saticoy St.

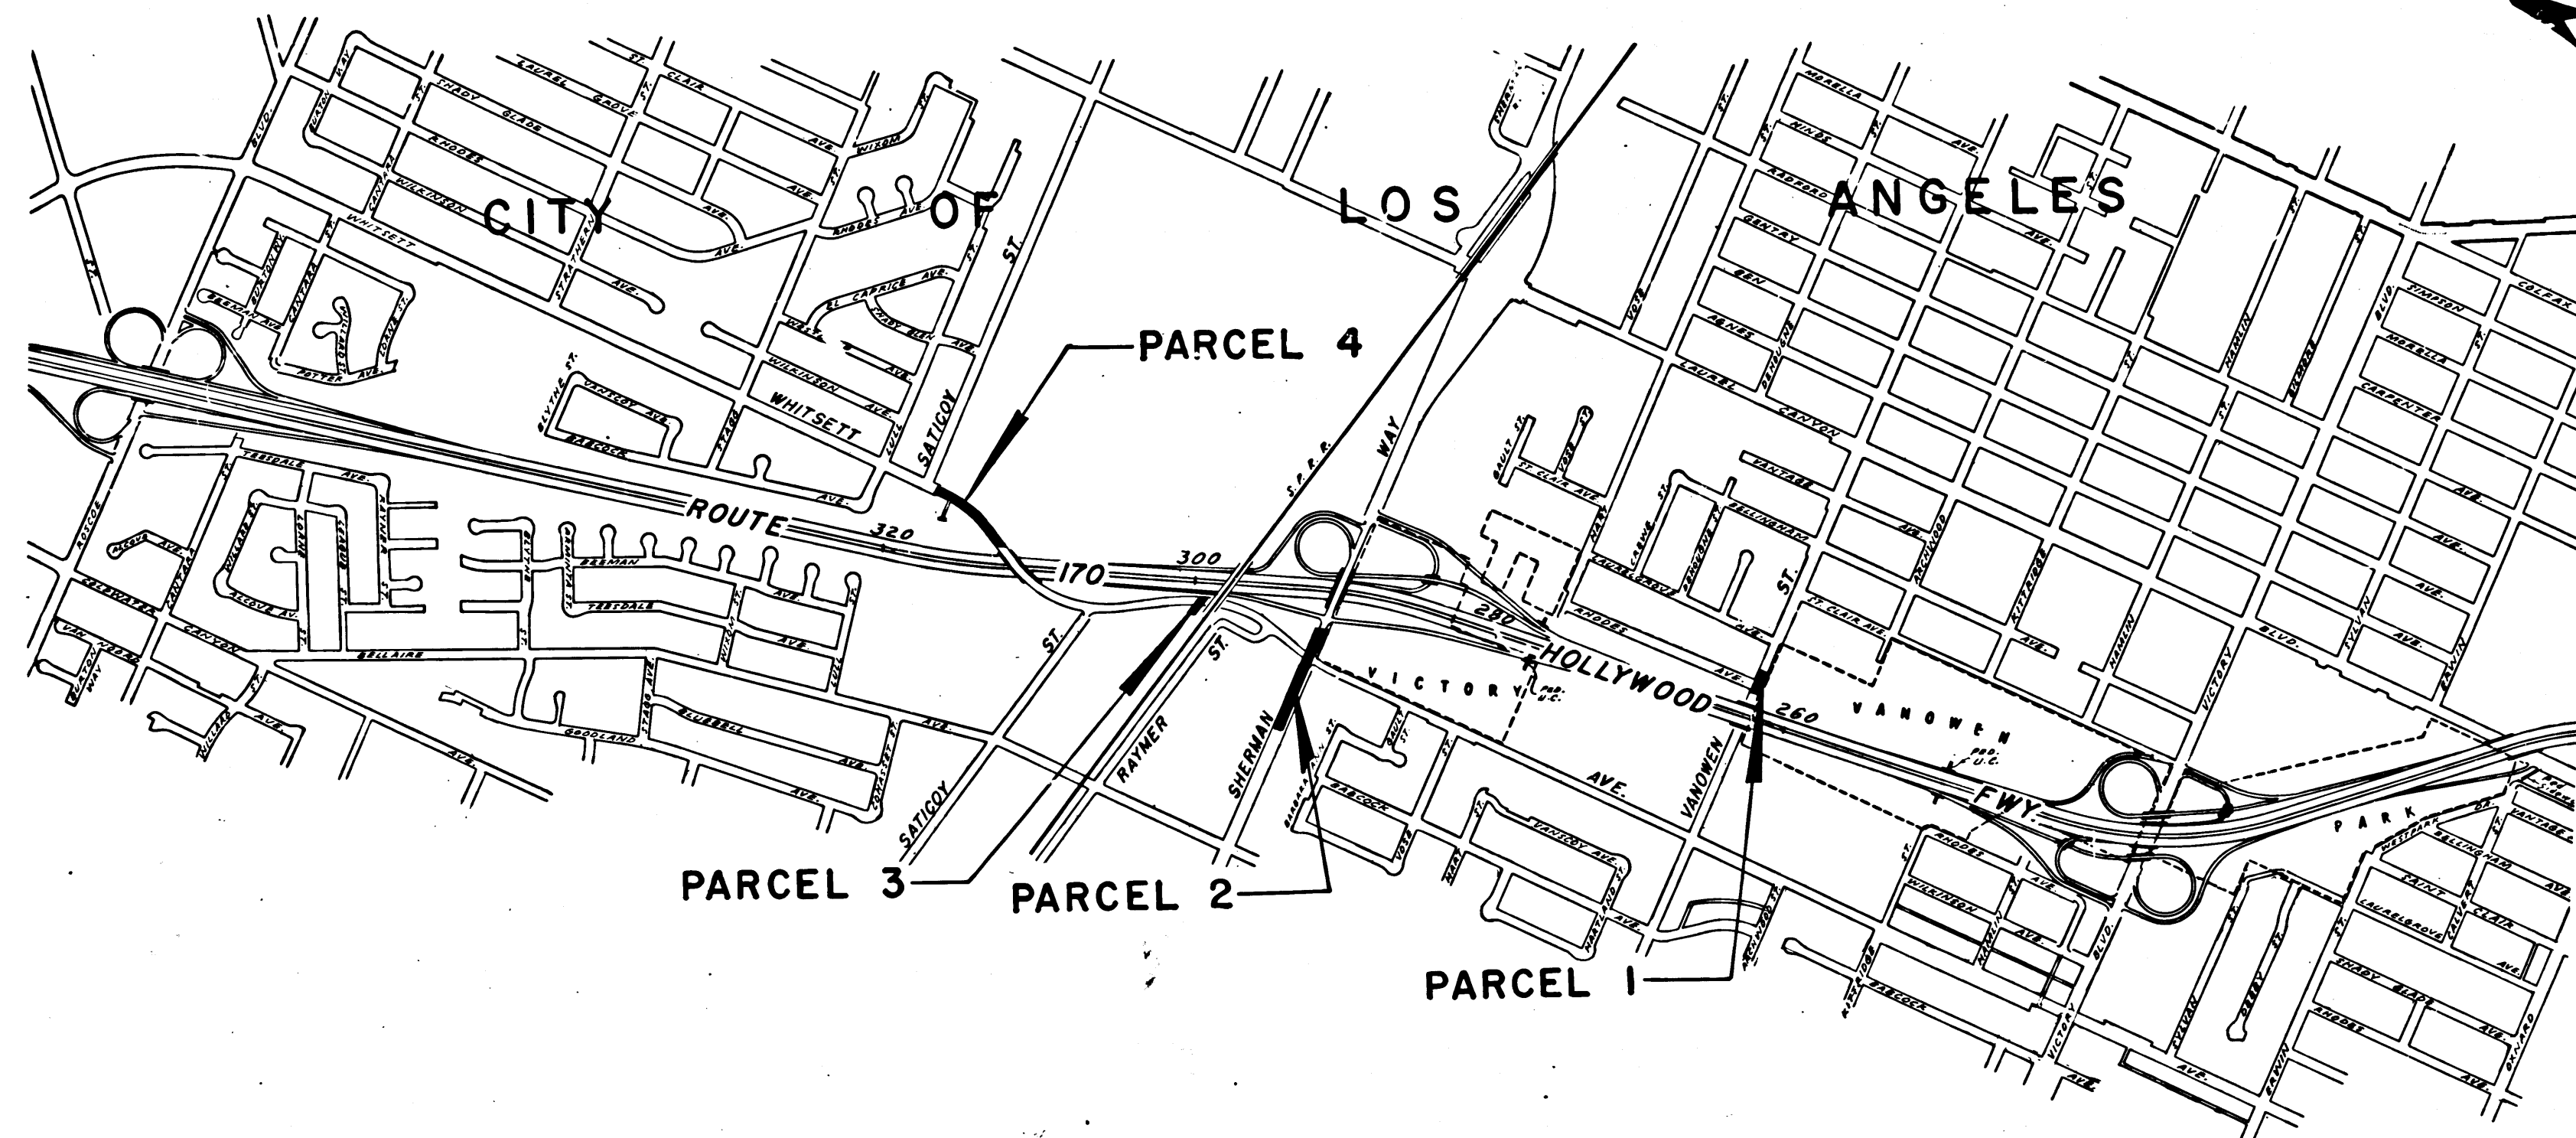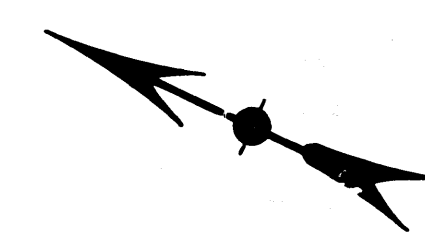

STATE OF CALIFORNIA
TRANSPORTATION AGENCY
DEPARTMENT OF PUBLIC WORKS
DIVISION OF HIGHWAYS
PROPOSED RELINQUISHMENT
SCALE
0 600 1200 1800 2400



DR'N BY H.A.B.	R/W MAP NO. F-1386
C/LC BY E.J.P.	REF. MAP NO. 174-16
C/K'D BY G.H.	REL-677
REVISED	

9/42-45

FILED WITH LOS ANGELES
COUNTY RECORDER,
MAR 16 1971

DIST	COUNTY	ROUTE	POST MILES	SHEET NO.	TOTAL SHEETS
07	LA	170	17.8-18.9	2	4

A.W.F.H.
SENIOR HIGHWAY ENGINEER
JANUARY 11, 1971
DATE

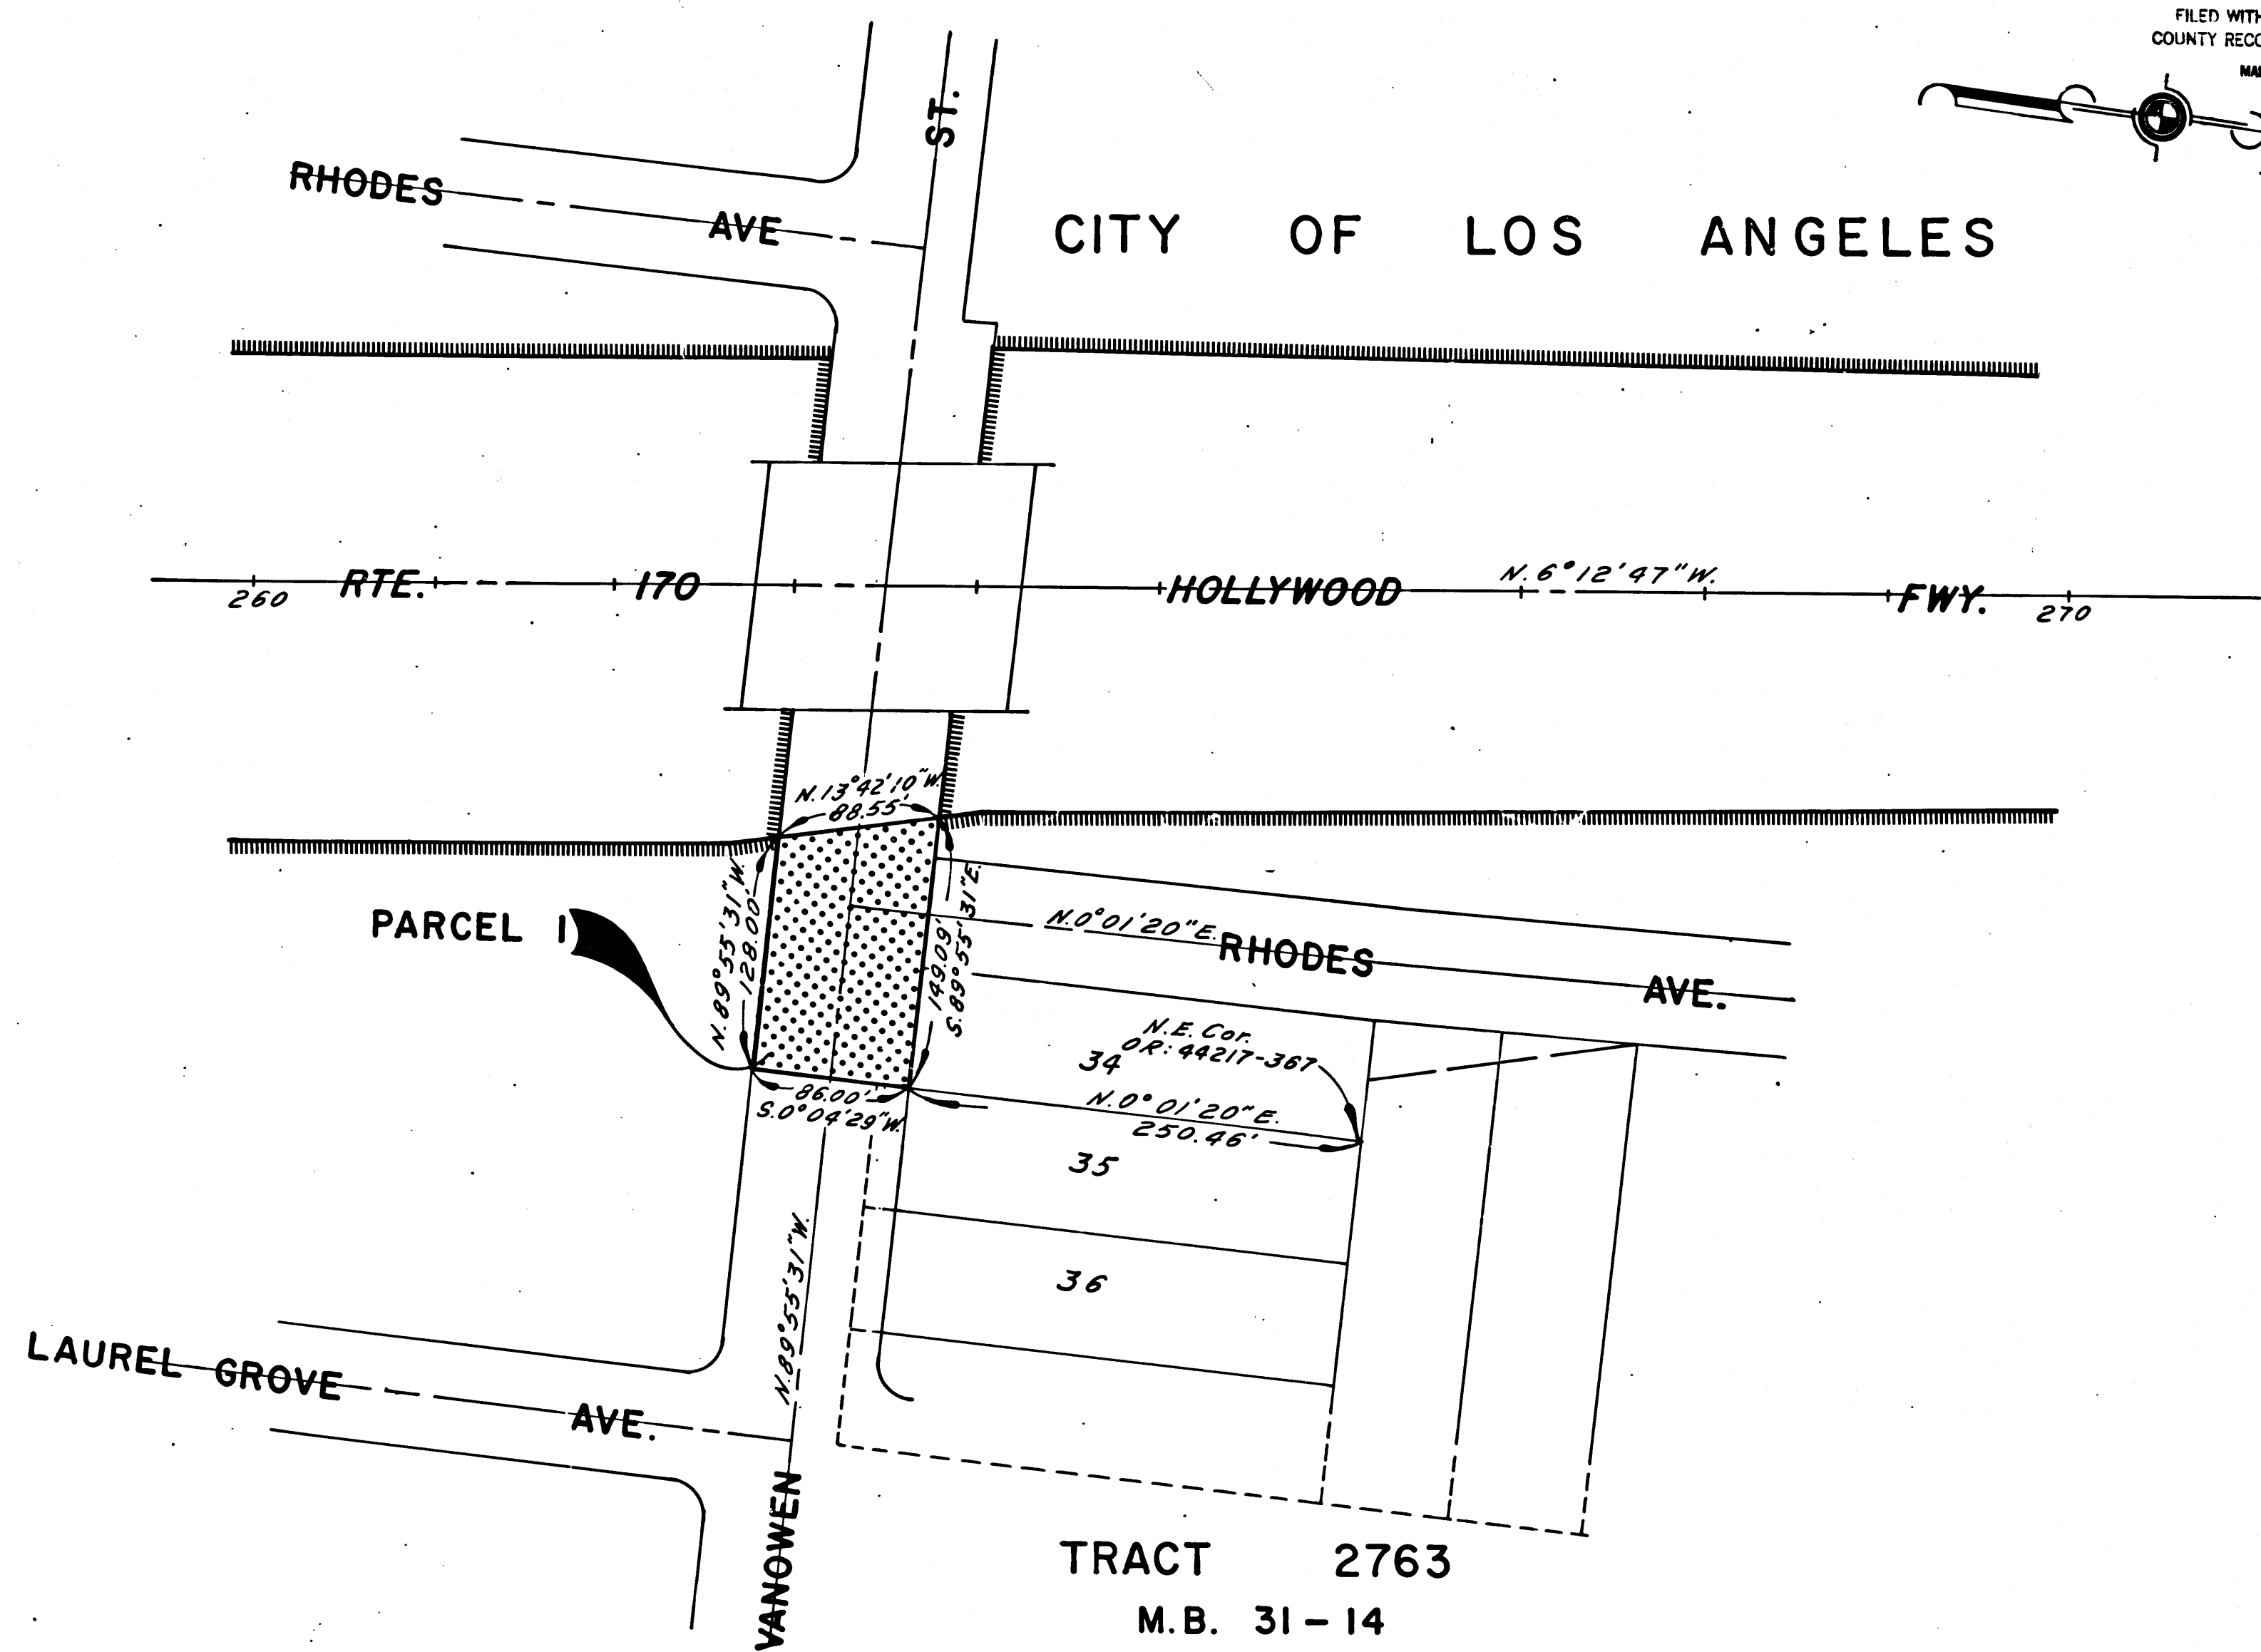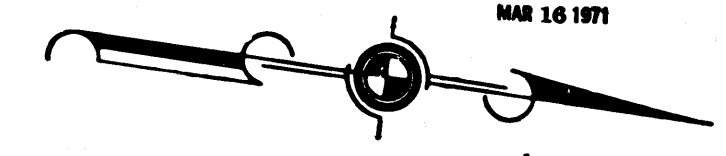

STATE OF CALIFORNIA
TRANSPORTATION AGENCY
DEPARTMENT OF PUBLIC WORKS
DIVISION OF HIGHWAYS

PROPOSED RELINQUISHMENT

0 50 100 150 200

AREA TO BE RELINQUISHED SHOWN THUS

ACCESS PROHIBITED

DR'N BY <i>H.A.B.</i>	R/W MAP NO. <i>F-1386</i>
C'LC BY <i>E.J.P.</i>	REF. MAP NO. <i>174-15</i>
CK'D BY <i>G.H.</i>	REL-677
REVISED	

DIST	COUNTY	ROUTE	POST MILES	SHEET NO.	TOTAL SHEETS
07	LA	170	17.8-18.9	3	4

FILED WITH LOS ANGELES
COUNTY RECORDER,
MAR 16 1971

A.W. Fell
SENIOR HIGHWAY ENGINEER
January 11, 1971
DATE

CITY OF LOS ANGELES

TRACT NO 1212
M.B. 18 - 126 / 127

POR. LOT 68
M.R. 31 - 39

PARCEL 2

PARCEL 3

N.W. Cor.
OR: D4337-712

10' SEWER EASE.
10' STORM DRAIN EASE.

AVE. (REL-676)
PAR. 3

STATE OF CALIFORNIA
TRANSPORTATION AGENCY
DEPARTMENT OF PUBLIC WORKS
DIVISION OF HIGHWAYS


PROPOSED RELINQUISHMENT

0 50 100 150 200

AREA TO BE RELINQUISHED SHOWN THUS

ACCESS PROHIBITED

DR'N BY <i>H.A.B</i>	R/W MAP NO. <i>F-1386</i>
C'LC BY <i>E.J.P.</i>	REF. MAP NO. <i>174-15</i>
C'K'D BY <i>G.H.</i>	REL-677
REVISED	

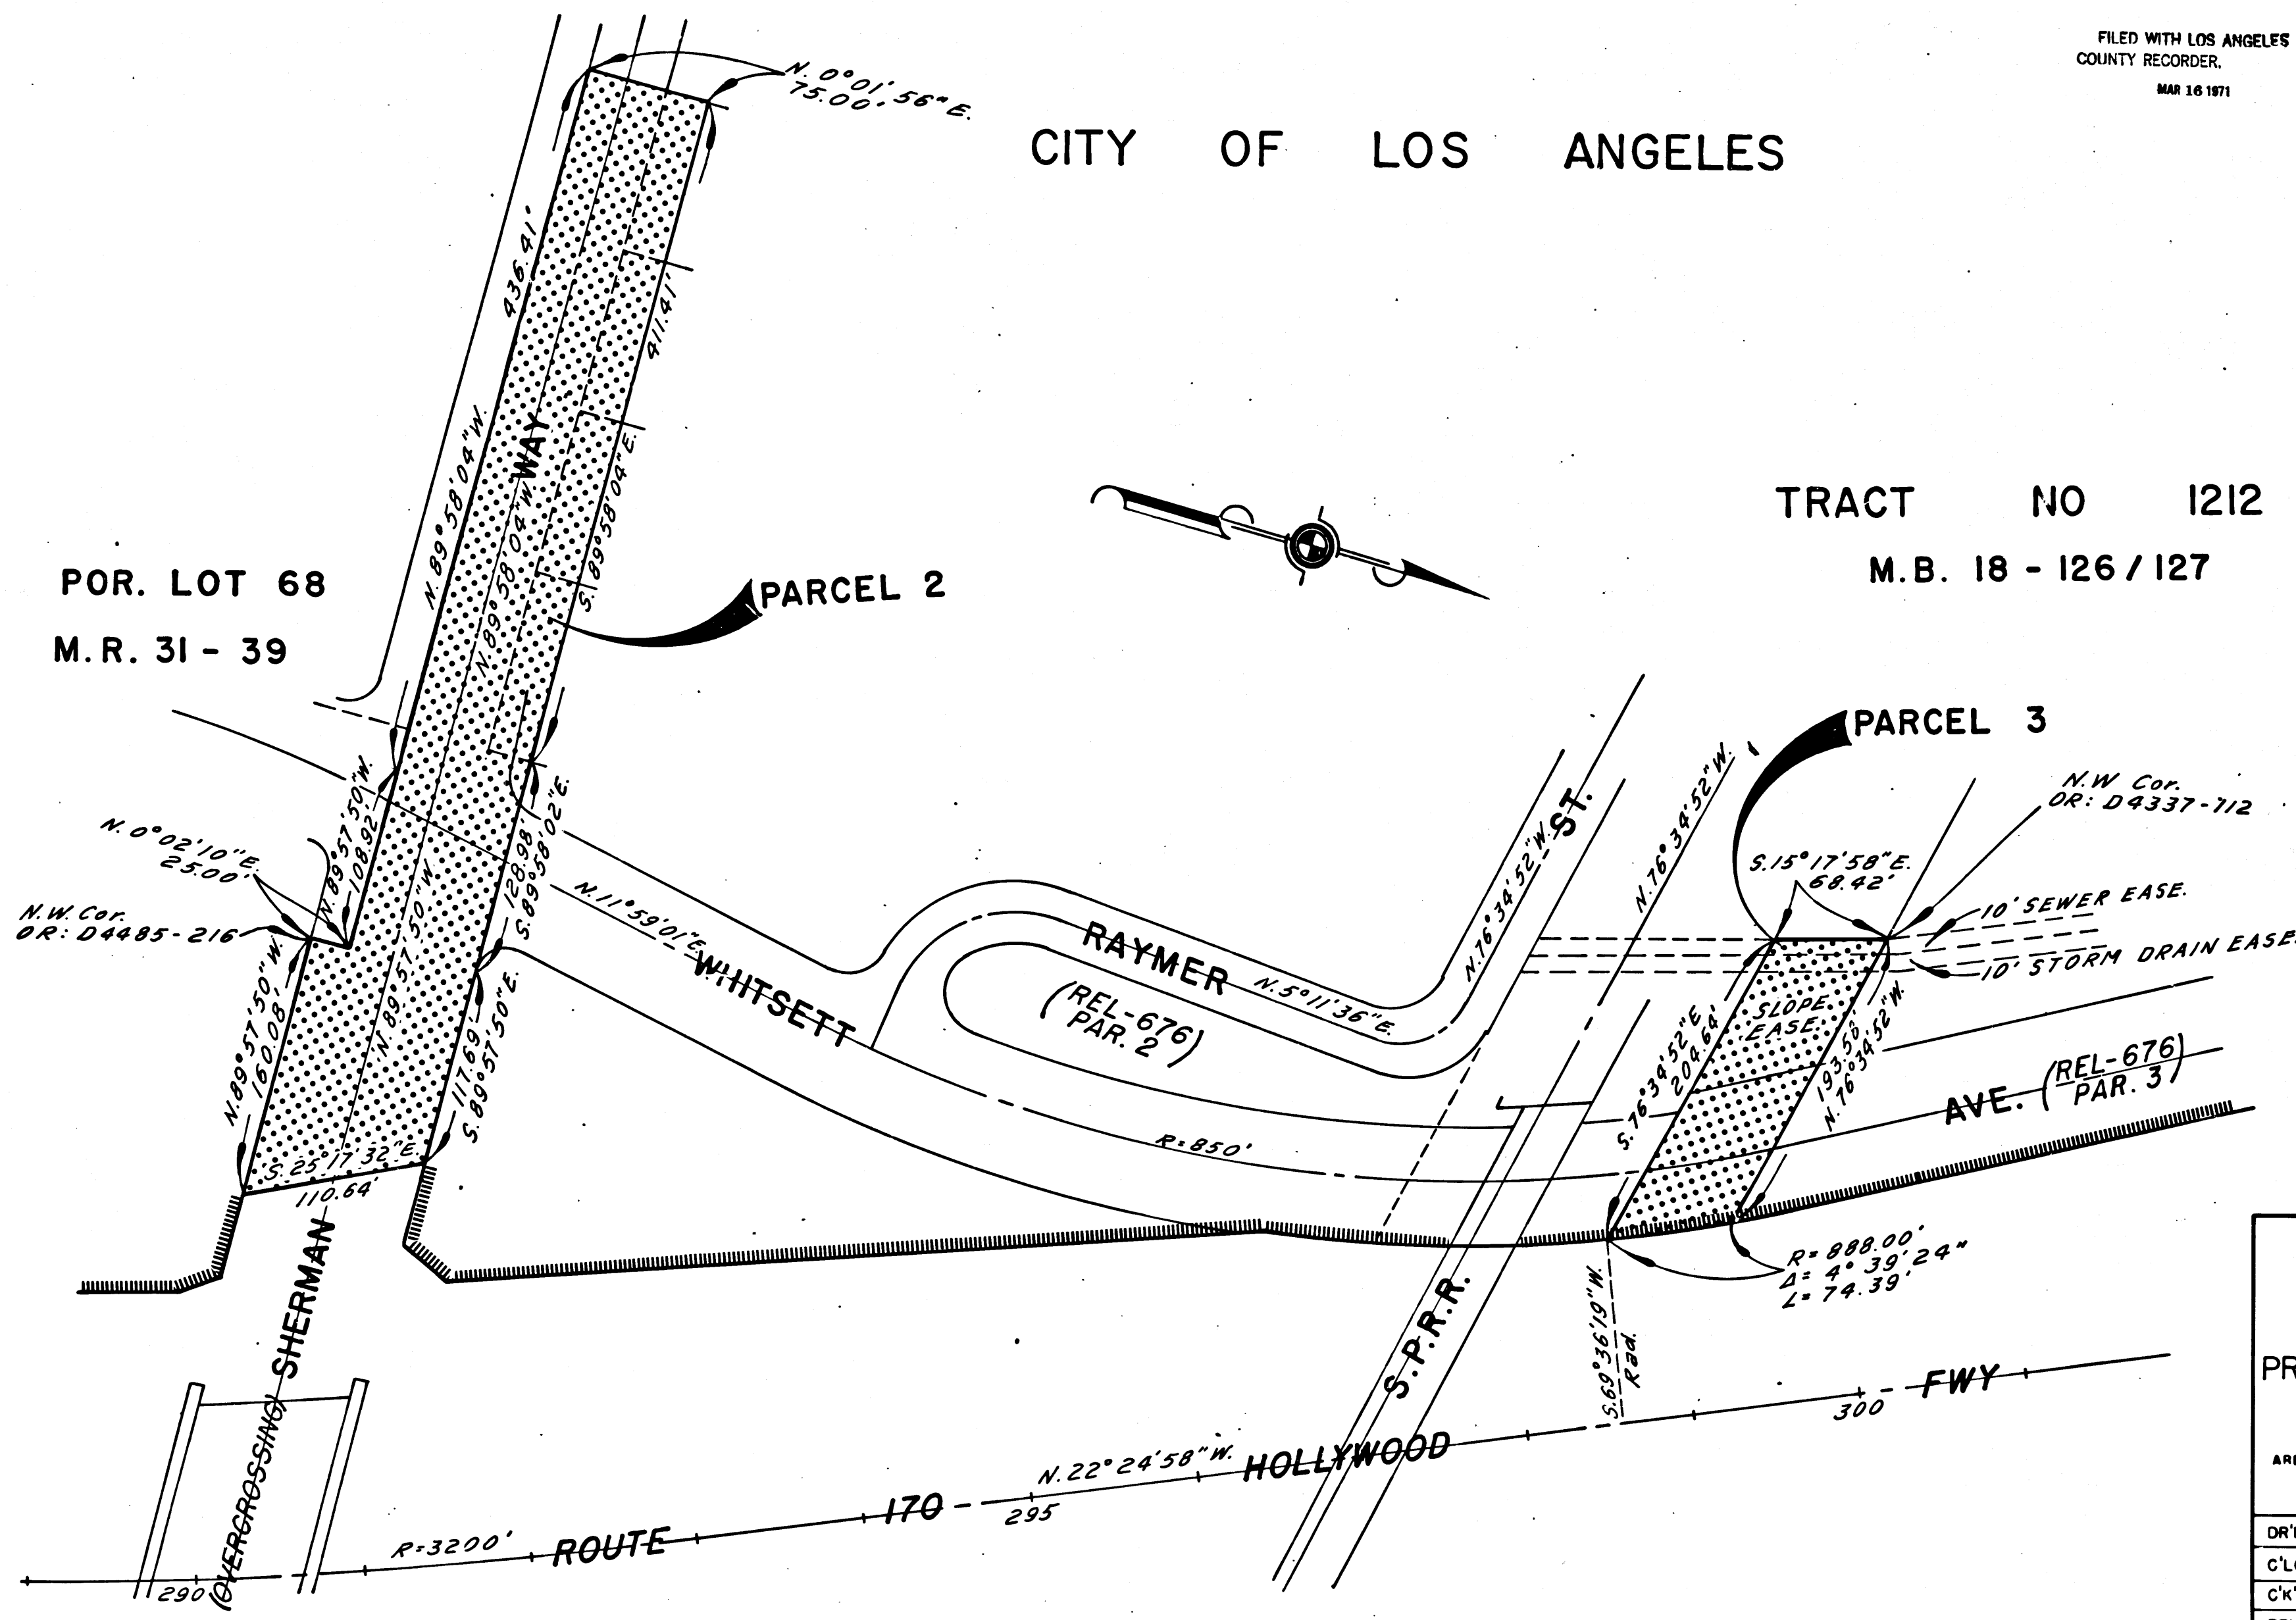


DIST	COUNTY	ROUTE	POST MILES	SHEET NO.	TOTAL SHEETS
07	LA	170	178-18.9	4	4

FILED WITH LOS ANGELES
COUNTY RECORDER.

MAR 16 1971

R. W. F. H.
SENIOR HIGHWAY ENGINEER
January 14, 1971
DATE

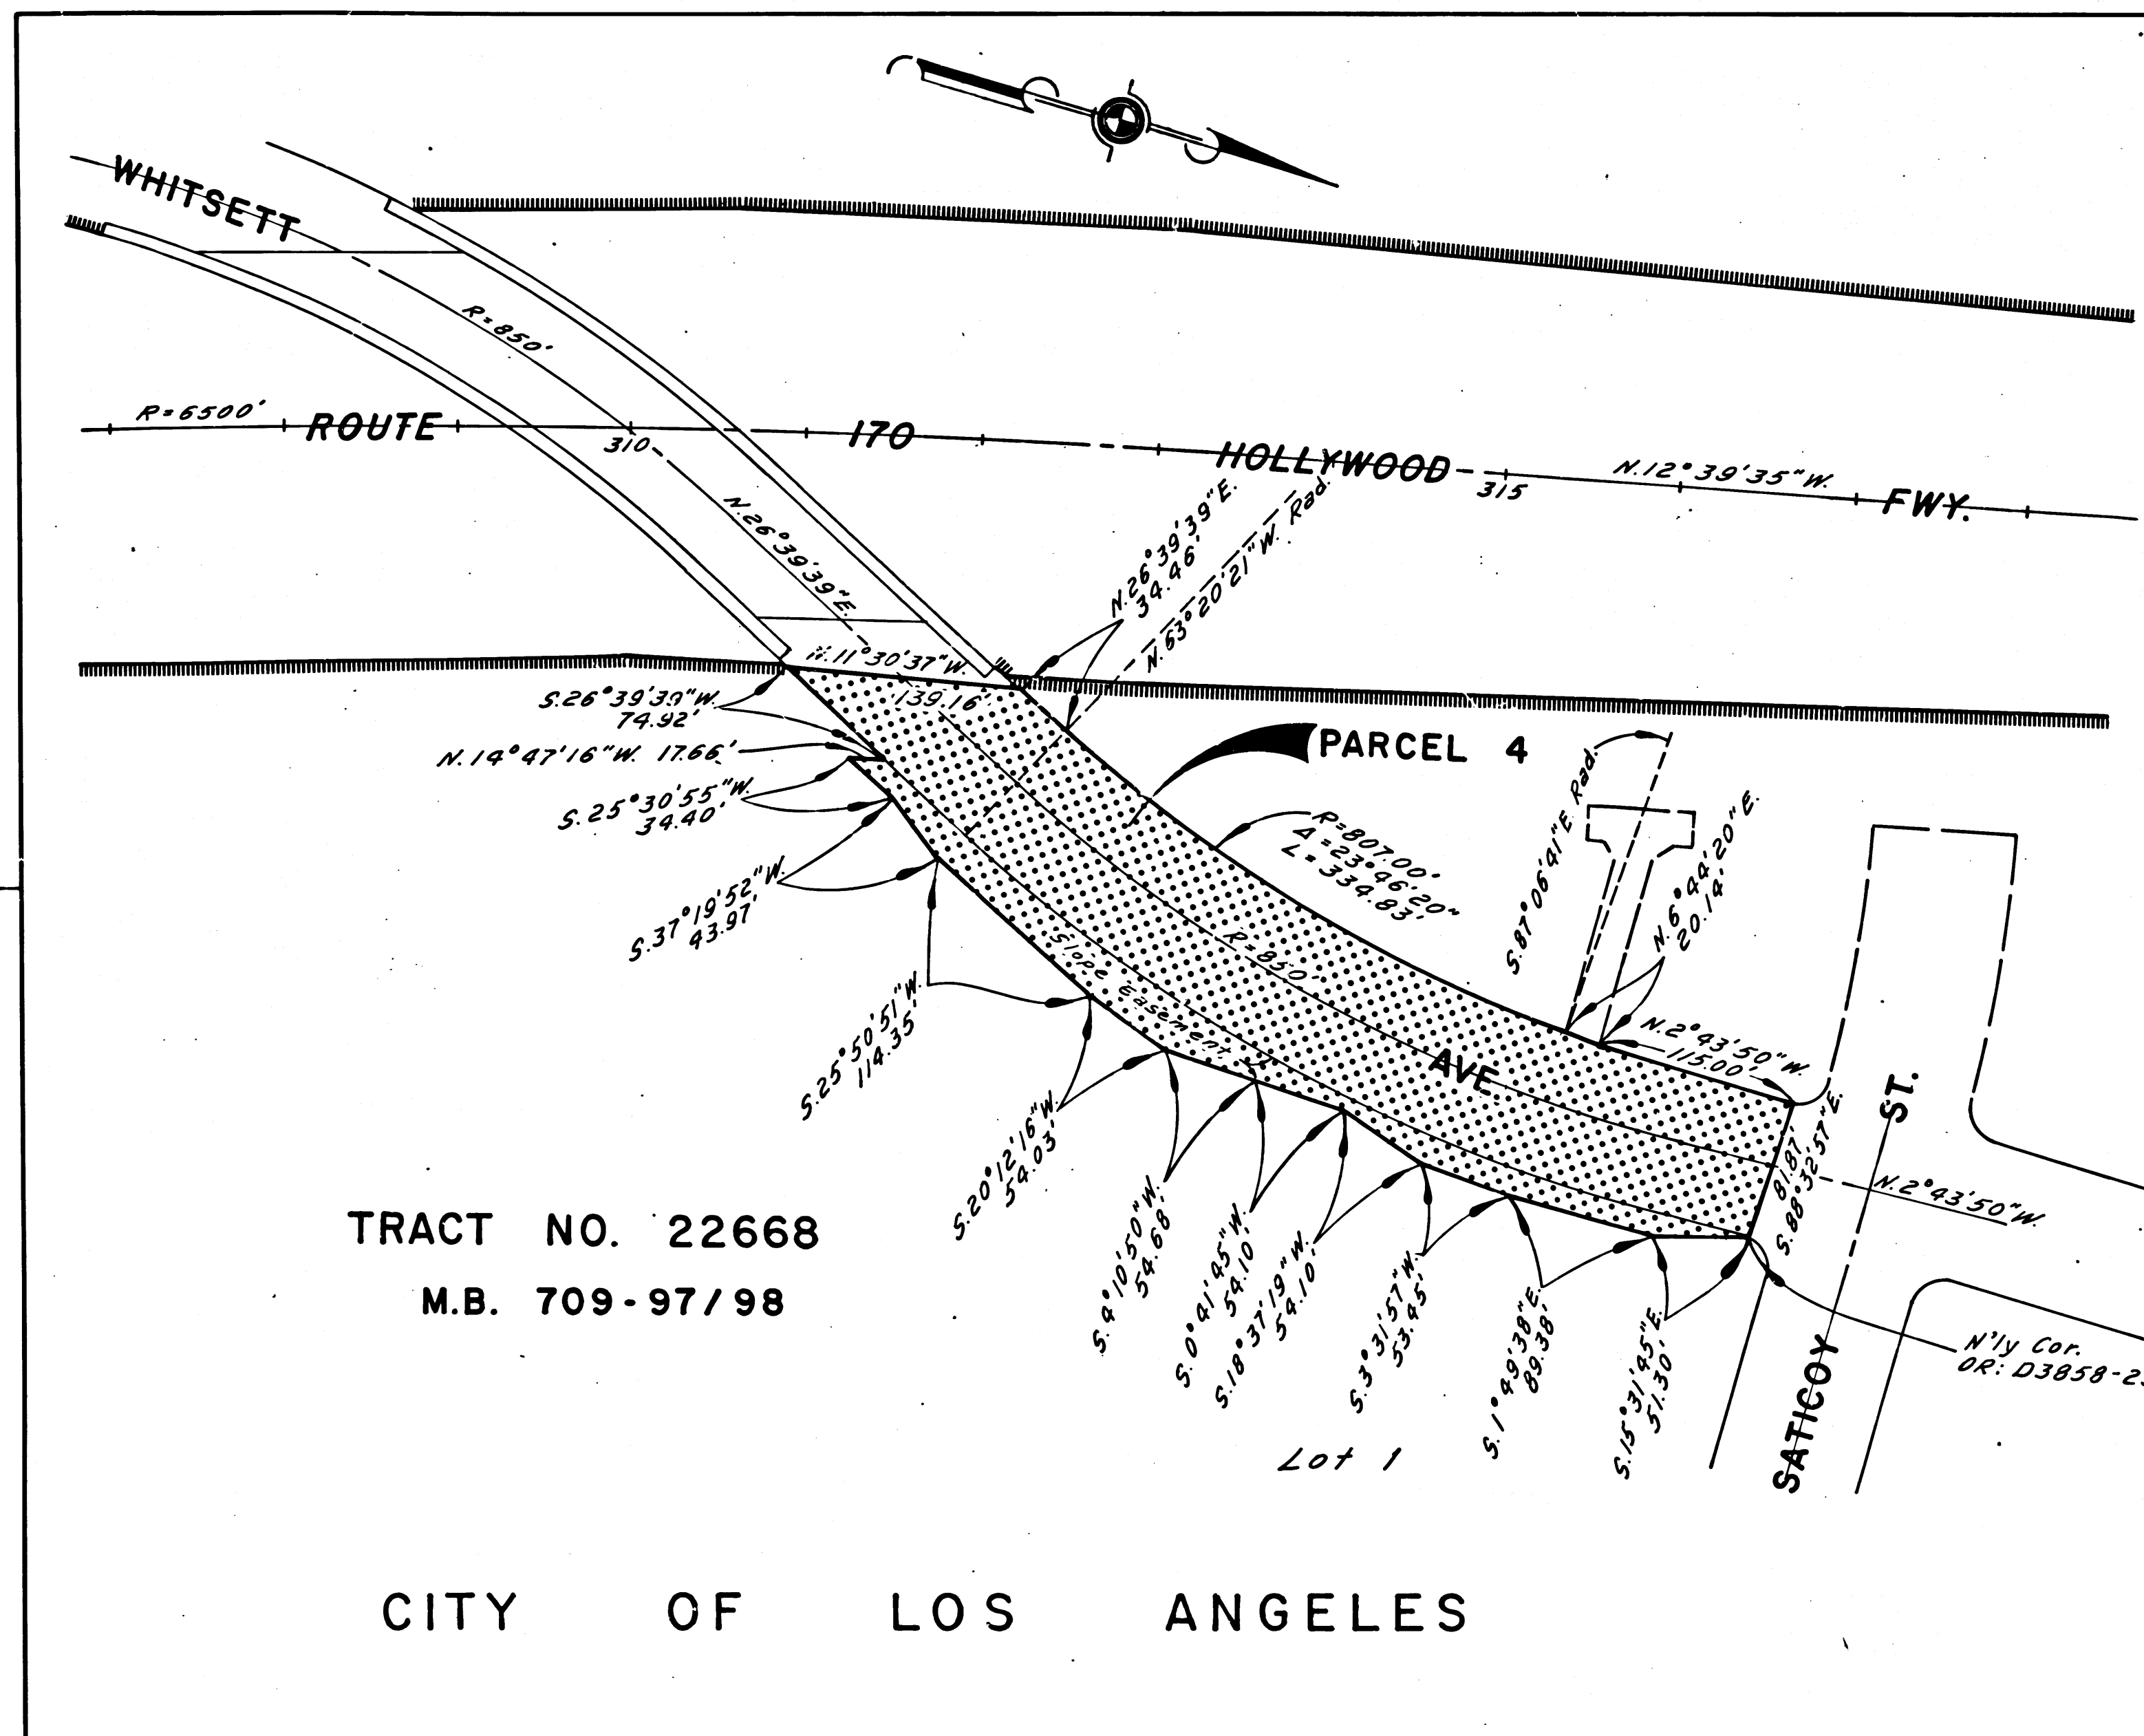

STATE OF CALIFORNIA
TRANSPORTATION AGENCY
DEPARTMENT OF PUBLIC WORKS
DIVISION OF HIGHWAYS

PROPOSED RELINQUISHMENT

0 50 100 150 200

AREA TO BE RELINQUISHED SHOWN THUS [Pattern]

ACCESS PROHIBITED [Pattern]

DR'N BY <i>H.A.B.</i>	R/W MAP NO. <i>F-1387</i>
C'LC BY <i>E.J.P.</i>	REF. MAP NO. <i>174-16</i>
C'K'D BY <i>G.H.</i>	REL-677
REVISED	