

STATE OF CALIFORNIA
TRANSPORTATION AGENCY
DEPARTMENT OF PUBLIC WORKS
DIVISION OF HIGHWAYS


RIGHT OF WAY MAPS OF
STATE HIGHWAY
In the City of Los Angeles on Devonshire St. (Exist. 118)
between Santa Susana Ave. (Rt. 27) and De Soto Ave.

DIST	COUNTY	ROUTE	POST MILES	SHEET NO.	TOTAL SHEETS
07	LA	118	3.2/4.2	1	2

Ad. H. H. H.
DEPUTY DISTRICT ENGINEER
March 16, 1971
DATE

1997

FILED
AT REQUEST OF
DEPT. OF PUBLIC WORKS
MAY 18, 1971
MAY 18, 1971
50 PAST 9 AM
IN BOOK 9
AT PAGE 51
OF STATE HIGHWAY MAPS
LOS ANGELES COUNTY, CALIF.
COUNTY ENGINEER
Free

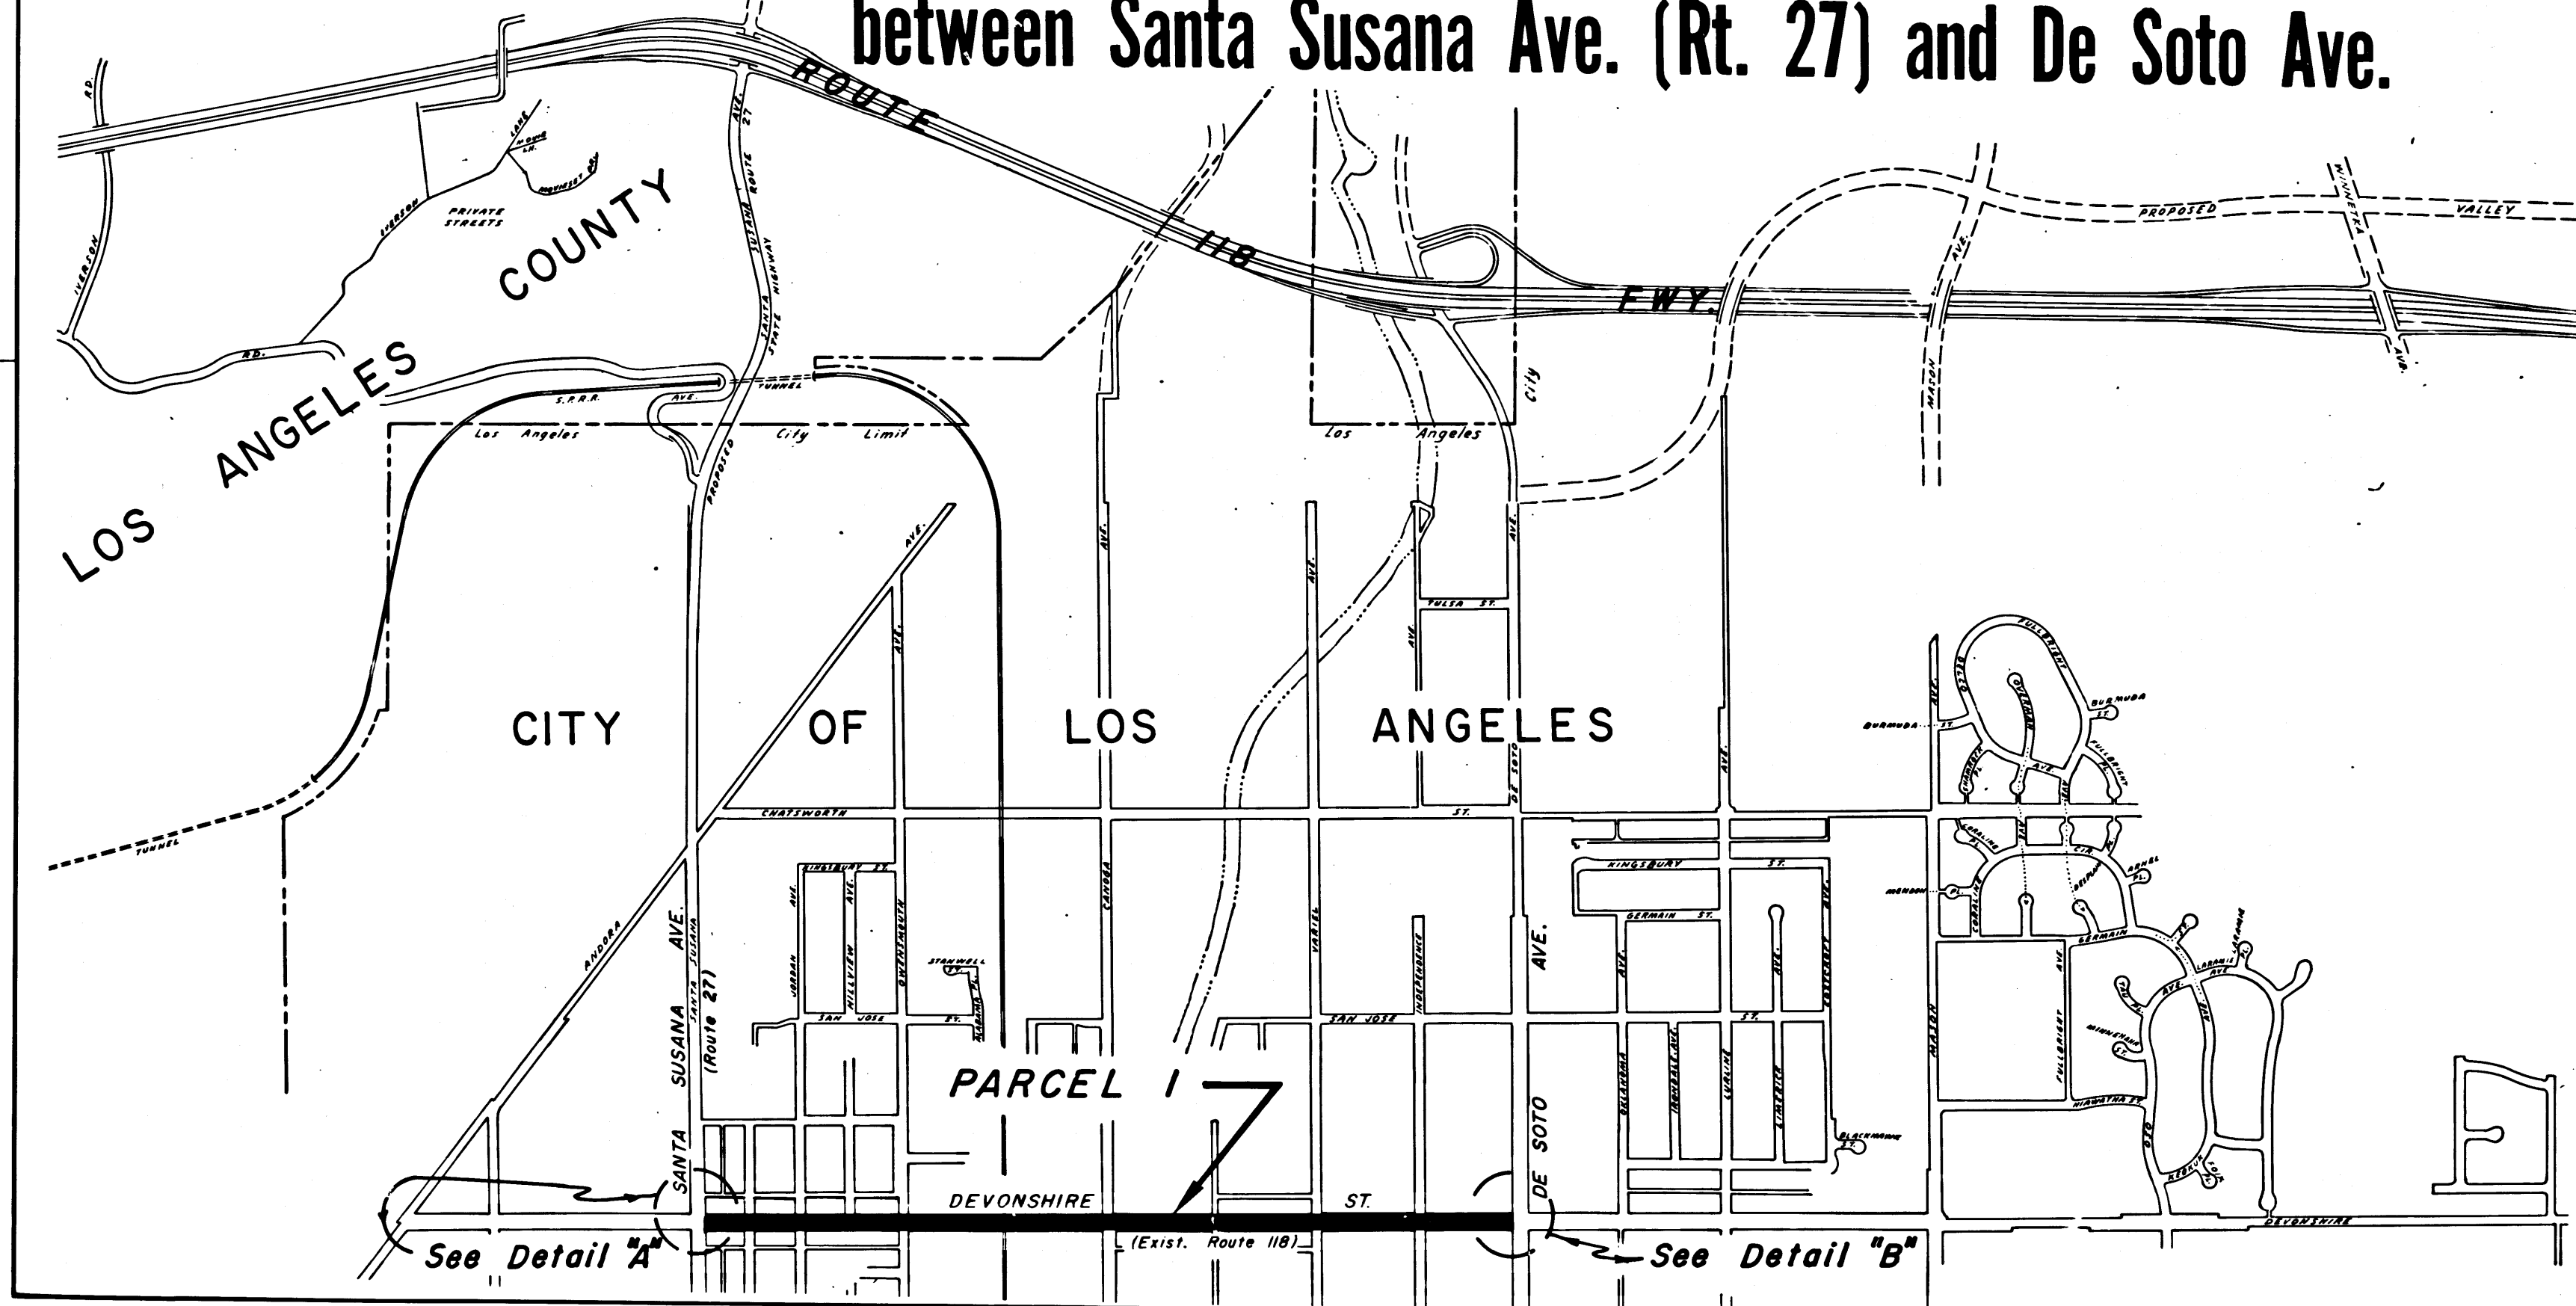

STATE OF CALIFORNIA
TRANSPORTATION AGENCY
DEPARTMENT OF PUBLIC WORKS
DIVISION OF HIGHWAYS
PROPOSED RELINQUISHMENT

SCALE
0 600 1200 1800 2400

DR'N BY O.F.J.	R/W MAP NO. P 4164-1
C'LC BY O.F.J.	REF. MAP NO.
C'K'D BY G.H.	REL- 787
REVISED	

9/51-52

COUNTY ENGINEER'S COPY


950

DIST	COUNTY	ROUTE	POST MILES	SHEET NO.	TOTAL SHEETS
07	LA	118	3.2/4.2	2	2

R.W. F.H.
 SENIOR HIGHWAY ENGINEER
 March 16, 1971
 DATE

FILED WITH LOS ANGELES
 COUNTY RECORDER,
 MAY 18 1971

CITY OF LOS ANGELES

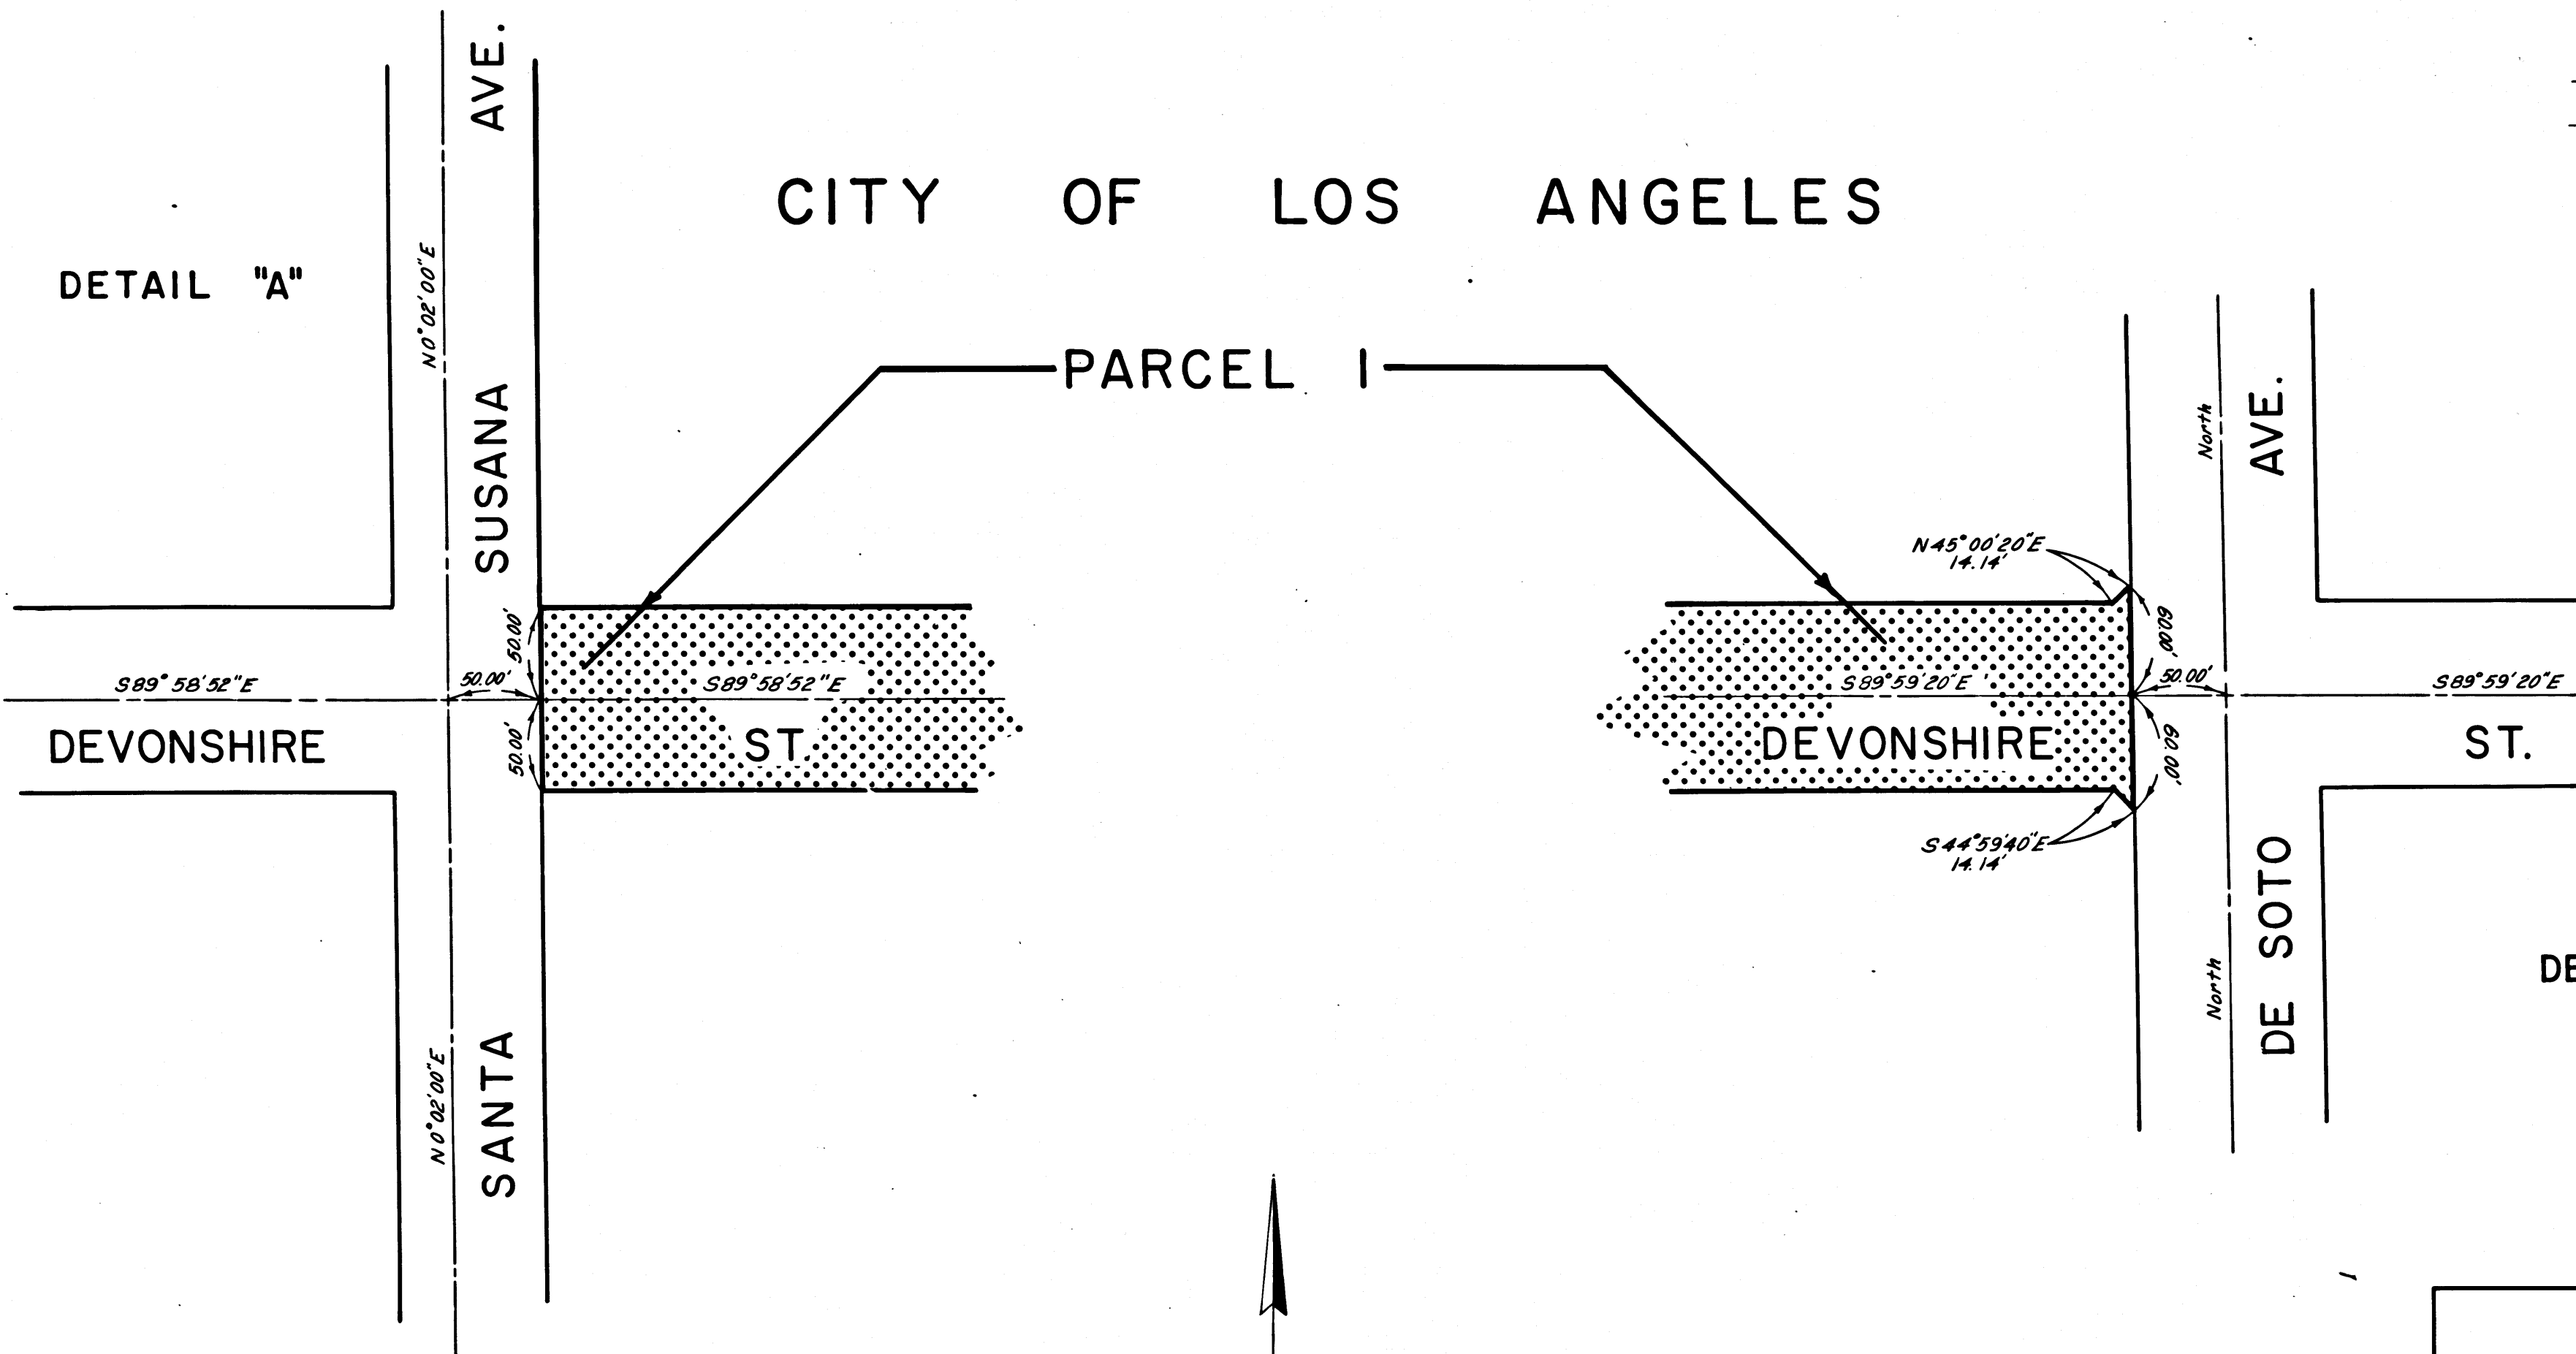

STATE OF CALIFORNIA
 TRANSPORTATION AGENCY
 DEPARTMENT OF PUBLIC WORKS
 DIVISION OF HIGHWAYS

PROPOSED RELINQUISHMENT

0 50 100 150 200

AREA TO BE RELINQUISHED SHOWN THUS

ACCESS PROHIBITED

DR'N BY O.F.J.	R/W MAP NO. P 4164-1
C'LC BY O.V.F.	REF. MAP NO.
C'K'D BY G.H.	REL- 787
REVISED	

COUNTY ENGINEER'S COPY