

DIST	COUNTY	ROUTE	POST MILES	SHEET NO.	TOTAL SHEETS
07	L.A.	7	129-138	1	5
			91	111-121	

A. B. Binnie
DEPUTY DISTRICT ENGINEER
REGISTERED CIVIL ENGINEER NO. 7913


DATE 9-16-71

STATE OF CALIFORNIA
TRANSPORTATION AGENCY
DEPARTMENT OF PUBLIC WORKS
DIVISION OF HIGHWAYS

RIGHT OF WAY MAPS OF
STATE HIGHWAY
In the City of Long Beach between Artesia Blvd.
(Existing Route 91) and the southerly City Limits of Compton.

4400

FILED
AT REQUEST OF
DEPT. OF PUBLIC WORKS
DEC. 1, 1971
MIN. 49 PAST 3PM
IN BOOK 9
AT PAGE 74
OF STATE HIGHWAY MAPS
LOS ANGELES COUNTY, CALIF.
COUNTY RECORDER
BY *Fre*

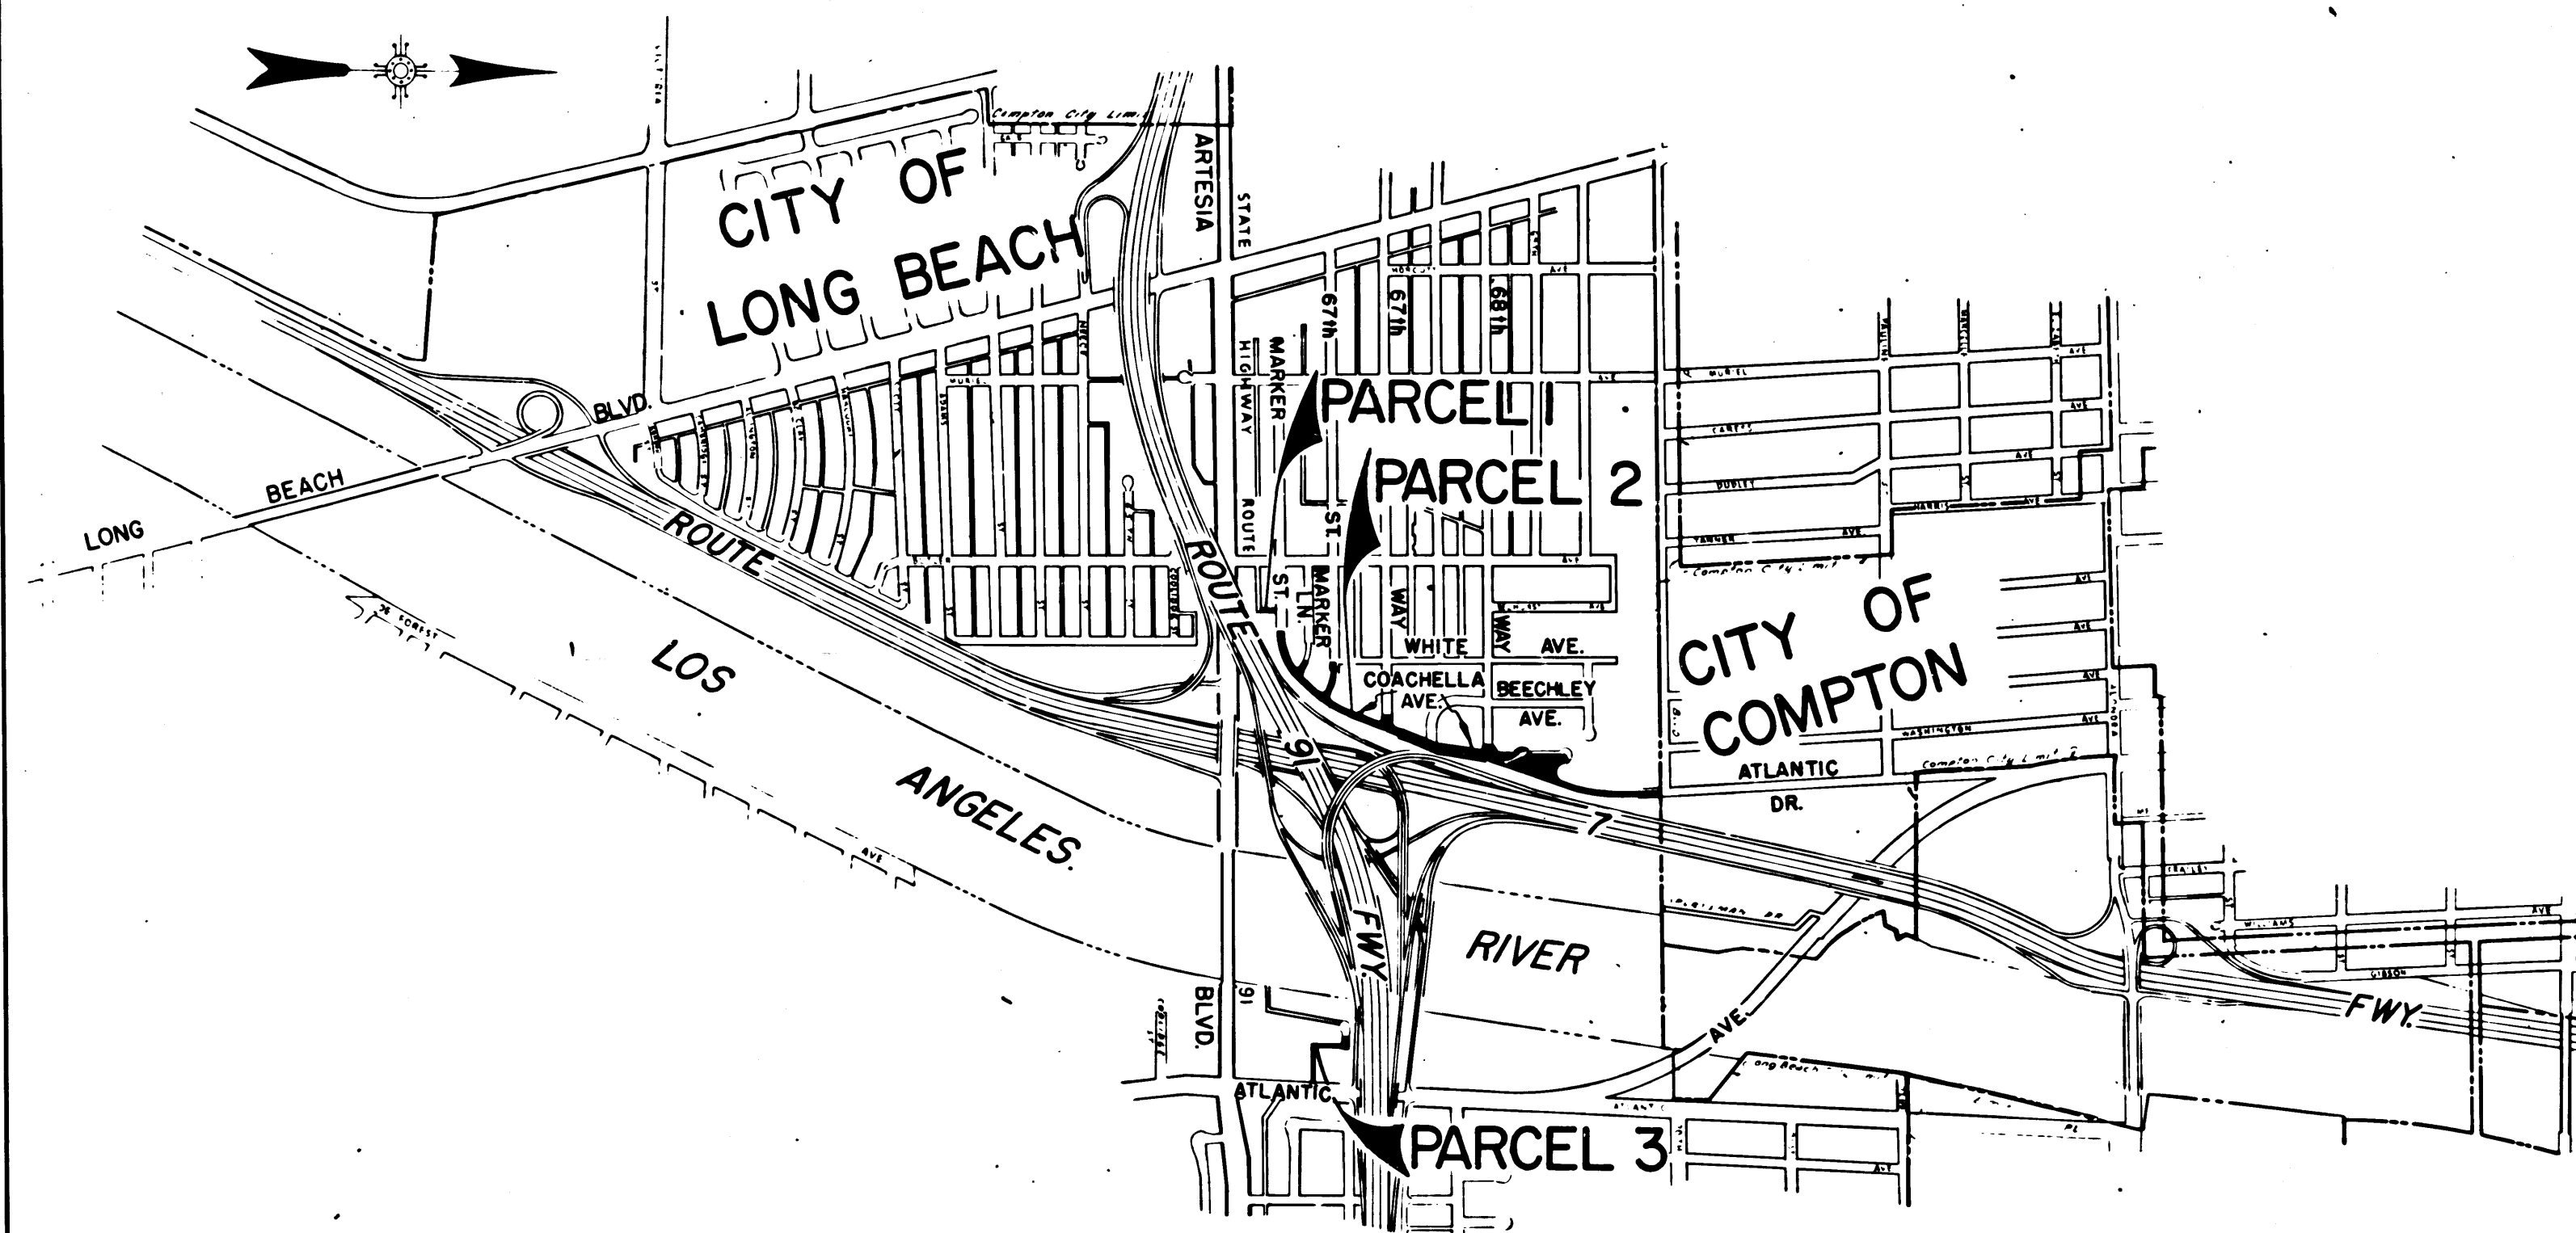

STATE OF CALIFORNIA
TRANSPORTATION AGENCY
DEPARTMENT OF PUBLIC WORKS
DIVISION OF HIGHWAYS
PROPOSED RELINQUISHMENT

SCALE
0 600 1200 1800 2400

DR'N BY <i>L.W.K.</i>	R/W MAP NO. <i>F1516</i>
C'LC BY <i>O.K.F.</i>	REF. MAP NO. <i>185-5</i>
CK'D BY <i>H.L.</i>	REL- 822
REVISED	

9/74-78

3/49


COUNTY ENGINEER'S COPY

FILED WITH LOS ANGELES
COUNTY RECORDER
DEC 1 1971

DIST	COUNTY	ROUTE	POST MILES	SHEET NO.	TOTAL SHEETS
07	L.A.	7	12.9-13.4	3	3
			91	111-112	

Jul. Berg
DISTRICT RIGHT OF WAY ENGINEER
September 16, 1971
DATE


"Detail A"
Not to Scale

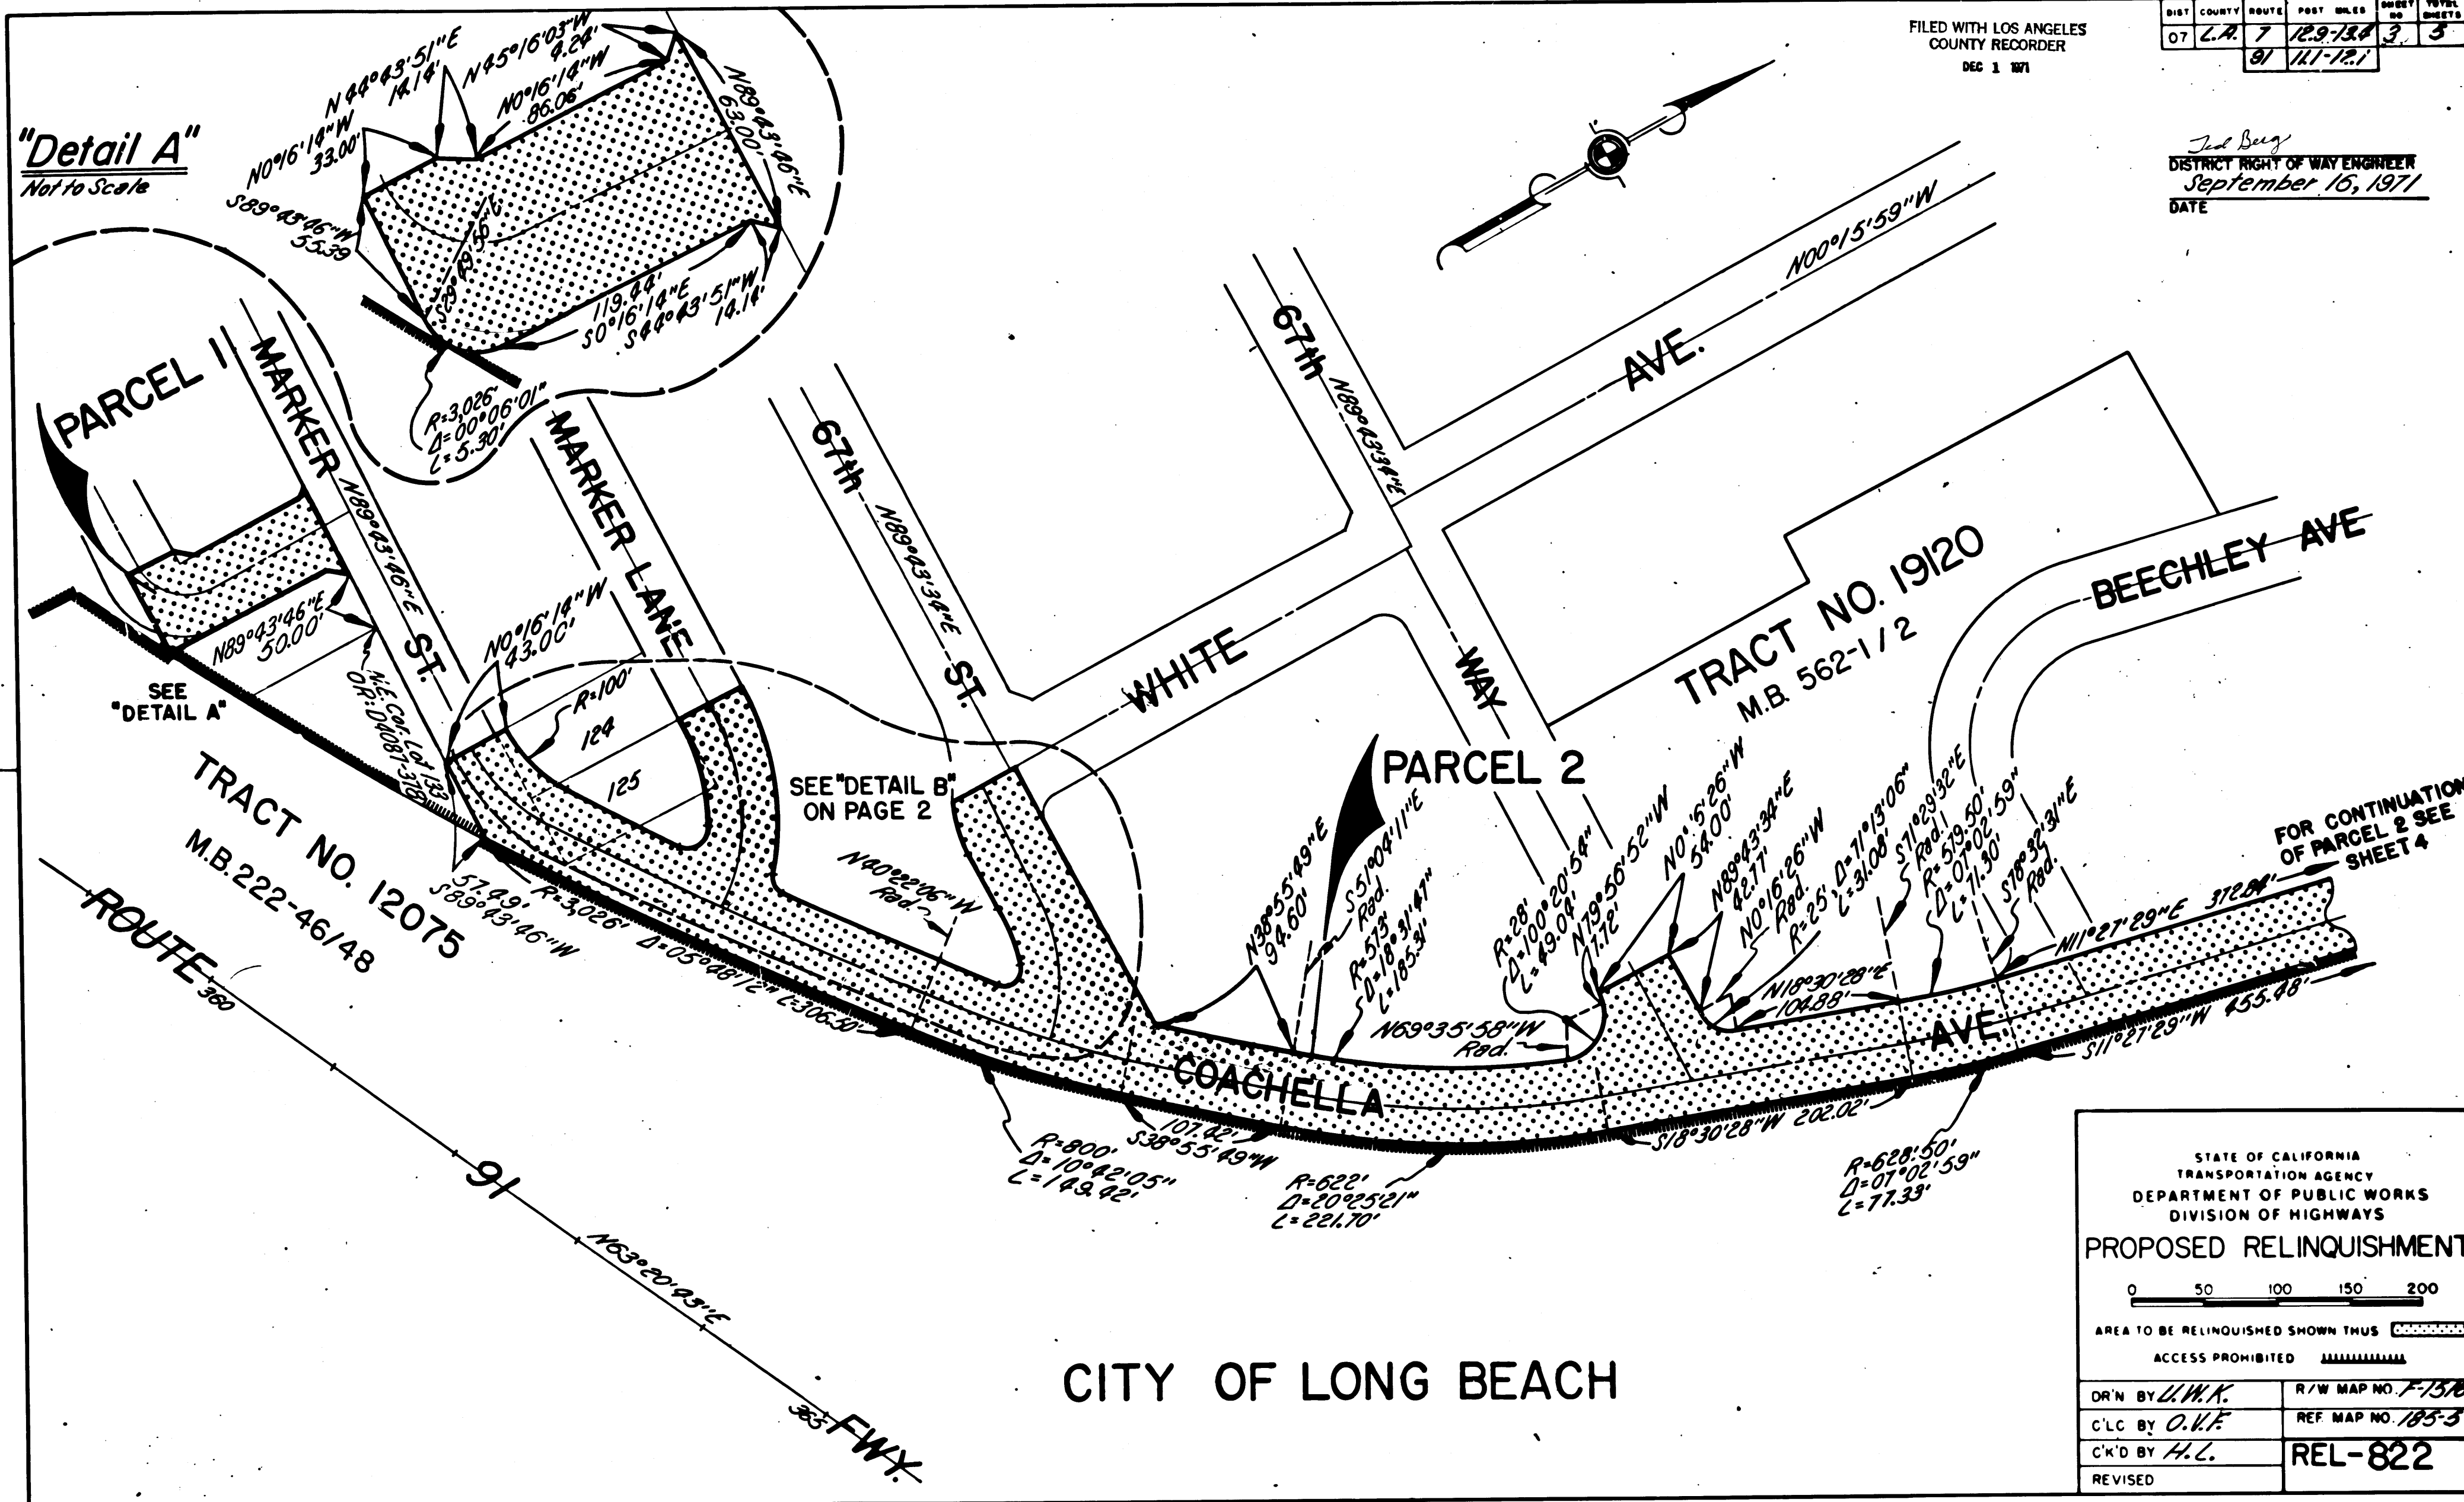

FILED WITH LOS ANGELES
COUNTY RECORDER
DEC 1 1971

DIST	COUNTY	ROUTE	POST MILES	SHEET NO.	TOTAL SHEETS
07	L.A.	7	12.9-84	5	5
		91	11.1-12.1		

J. A. Berg
DISTRICT RIGHT OF WAY ENGINEER
September 16, 1971
DATE

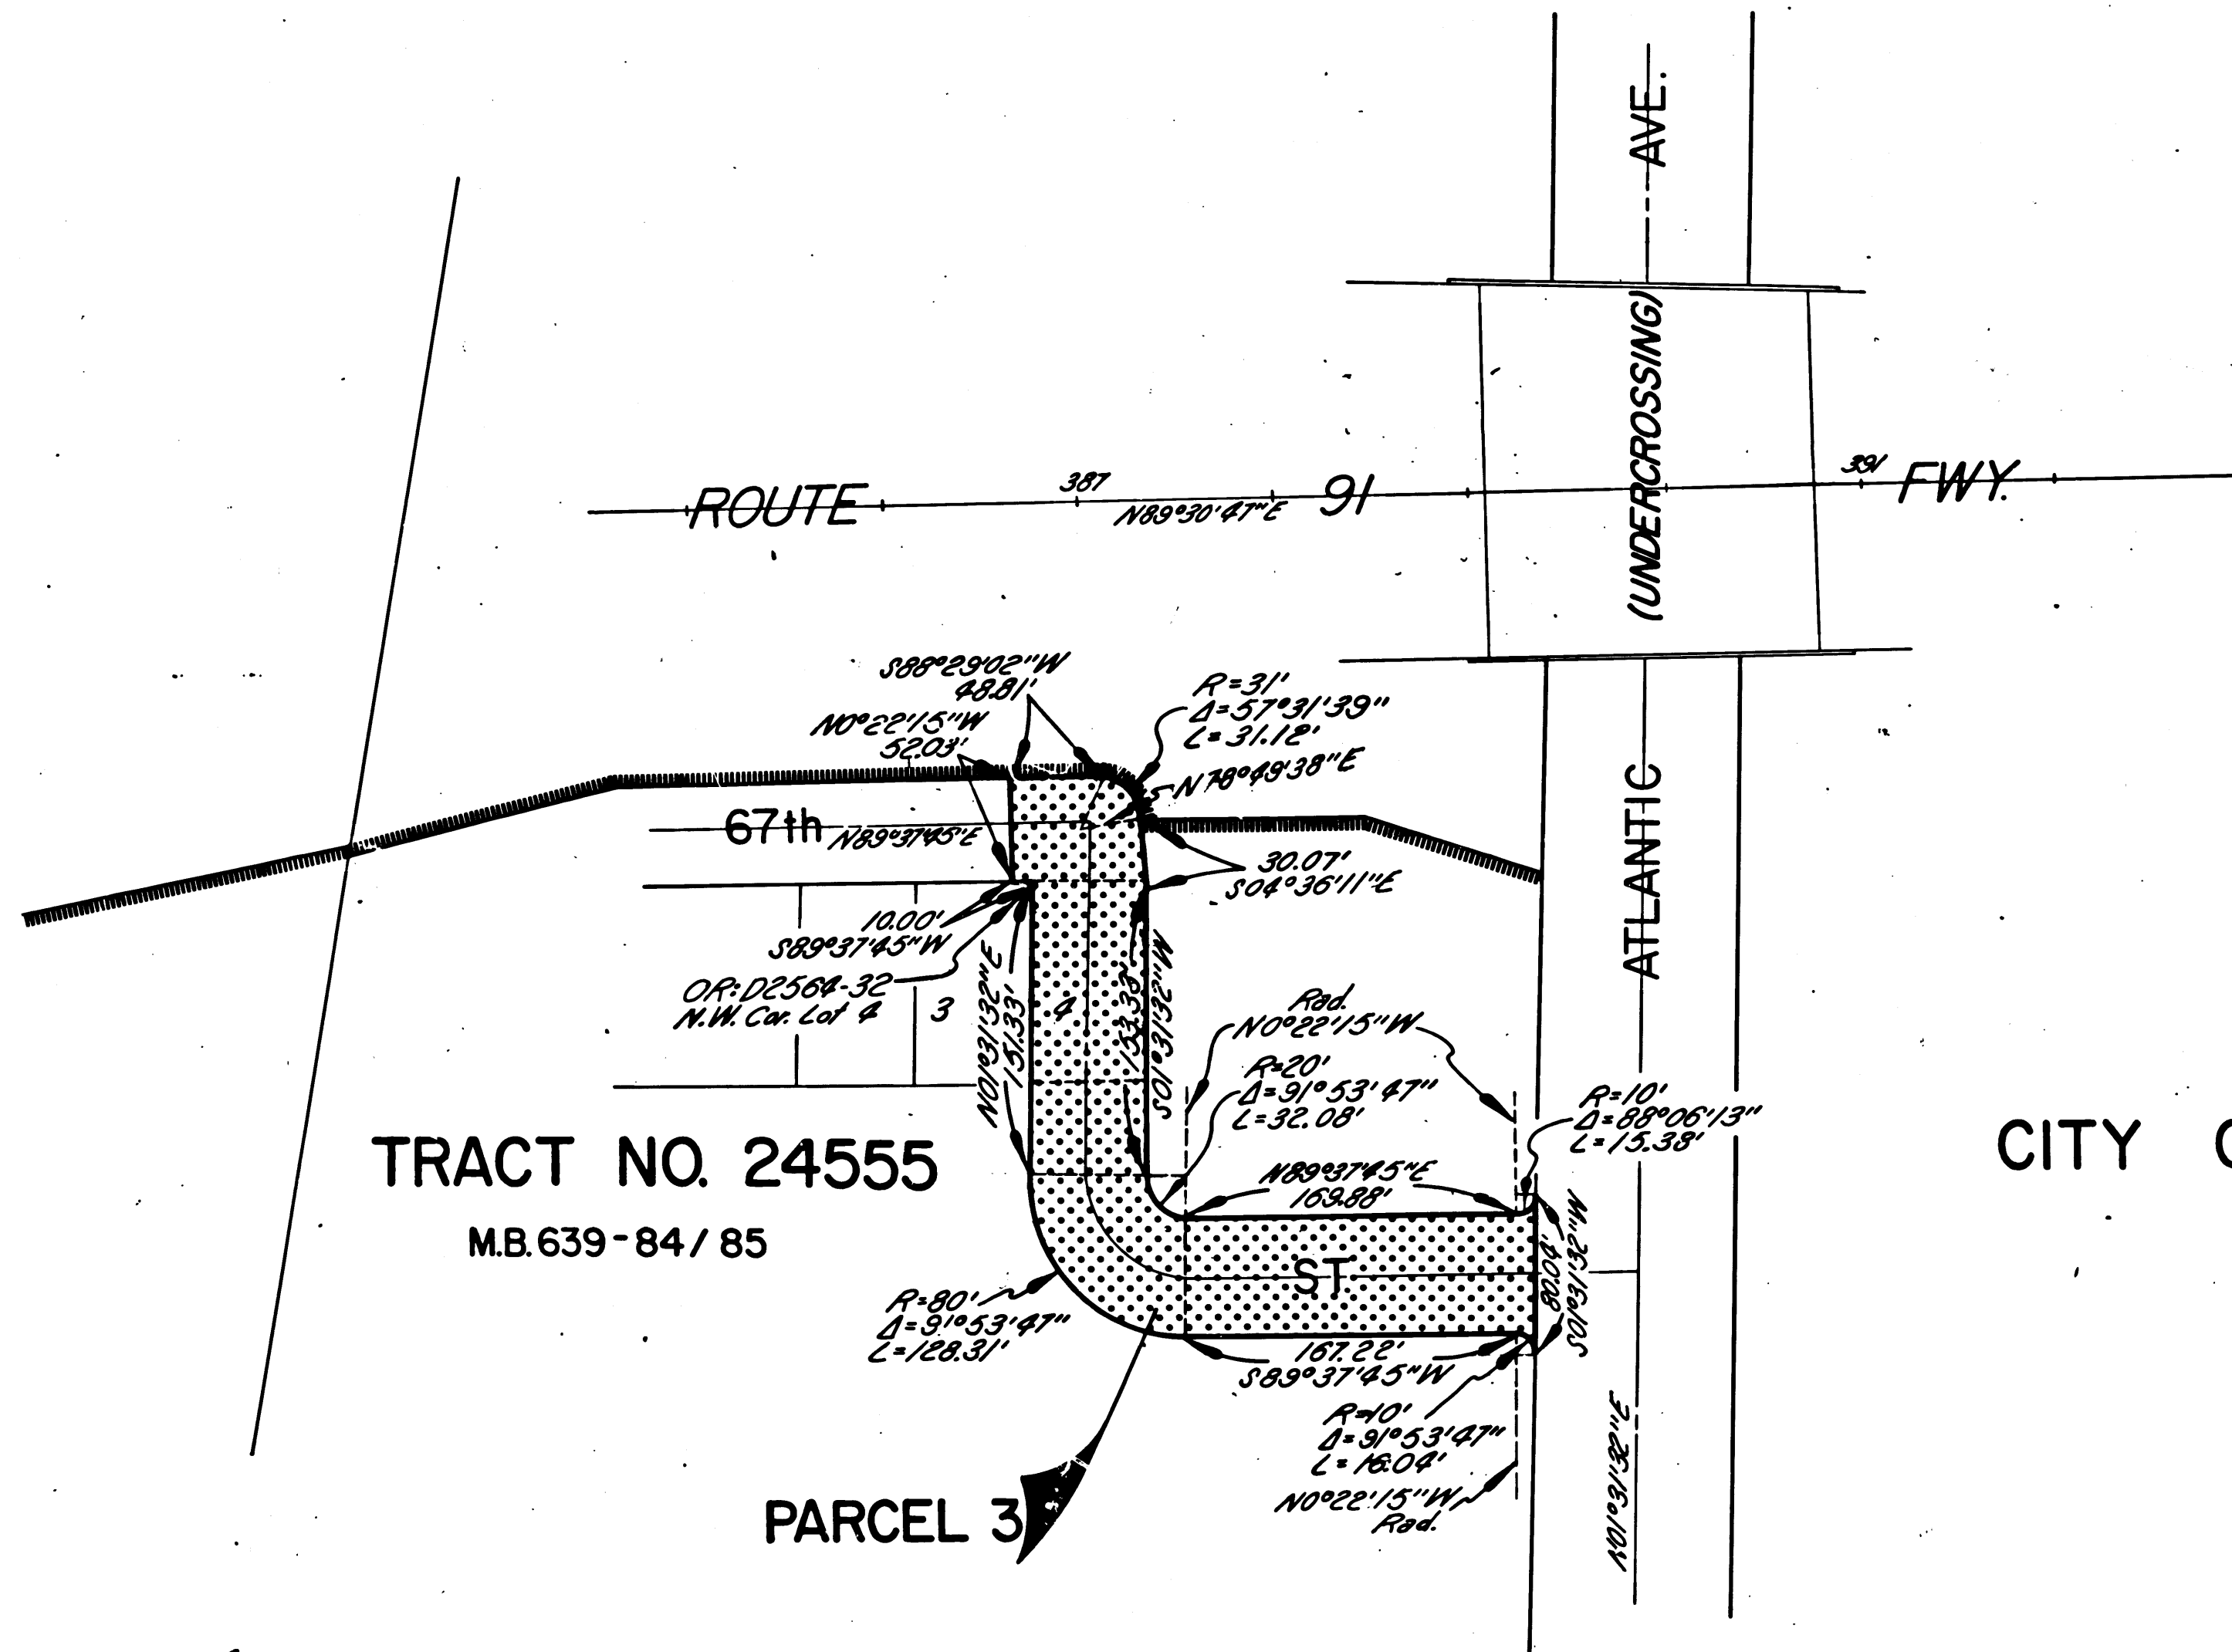

CITY OF LONG BEACH

STATE OF CALIFORNIA
TRANSPORTATION AGENCY
DEPARTMENT OF PUBLIC WORKS
DIVISION OF HIGHWAYS

PROPOSED RELINQUISHMENT

0 50 100 150 200

AREA TO BE RELINQUISHED SHOWN THUS

ACCESS PROHIBITED

DR'N BY <i>L.W.K.</i>	R/W MAP NO. <i>F-1516</i>
C'LC BY <i>O.I.F.</i>	REF MAP NO. <i>185-5</i>
CK'D BY <i>H.L.</i>	REL-822
REVISED	