

DIST	COUNTY	ROUTE	POST MILES	SHEET NO.	TOTAL SHEETS
07	L.A.	5	77.9-85.8	1	20
		138	0.0-1.8		

STATE OF CALIFORNIA
TRANSPORTATION AGENCY
DEPARTMENT OF PUBLIC WORKS
DIVISION OF HIGHWAYS


A. L. Humelshak
DEPUTY DISTRICT ENGINEER
REGISTERED CIVIL ENGINEER NO. 6416

October 18, 1971
DATE

RIGHT OF WAY MAPS OF
STATE HIGHWAY

In the County of Los Angeles, on Route 5 Fwy.
between Hungry Valley Road U.C. and Gorman U.C.
And on Route 138 between Route 5 and 1.8 mile east of Route 5.

3388
FILED
AT REQUEST OF
DEPT. OF PUBLIC WORKS
DEC 20, 1971
29 PM 384
IN BOOK 9
AT PAGE 79
OF STATE HIGHWAY MAPS
LOS ANGELES COUNTY, CALIF.
COUNTY RECORDER
W. Free

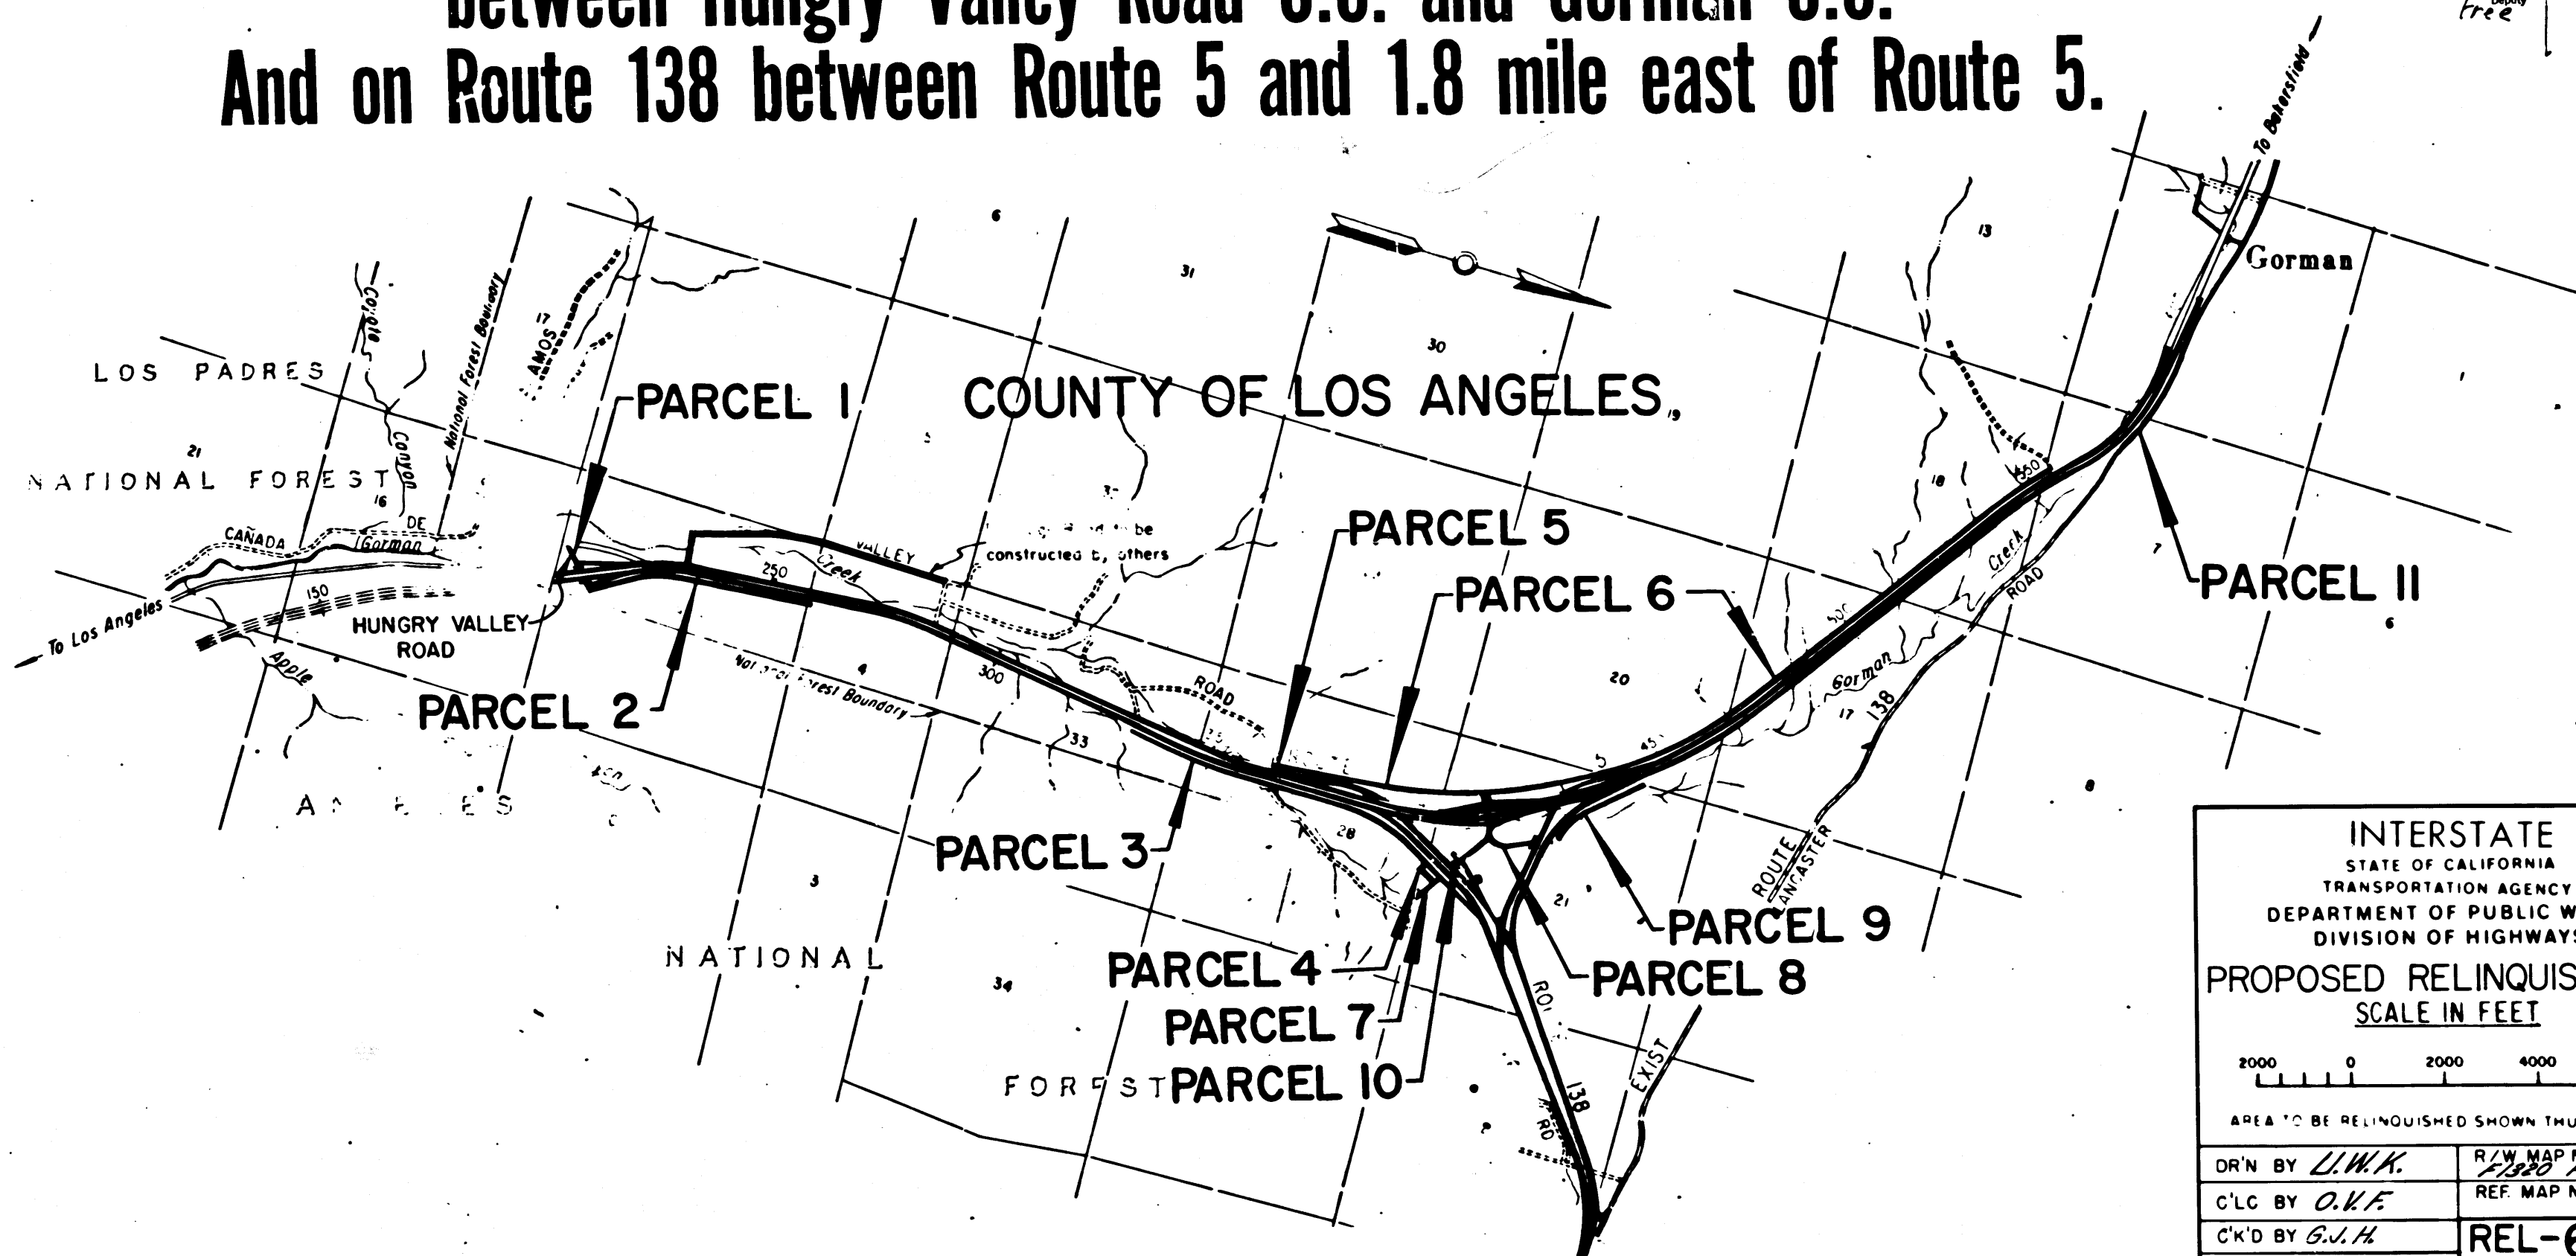

INTERSTATE STATE OF CALIFORNIA TRANSPORTATION AGENCY DEPARTMENT OF PUBLIC WORKS DIVISION OF HIGHWAYS	
PROPOSED RELINQUISHMENT SCALE IN FEET	
2000 0 2000 4000 6000	
AREA TO BE RELINQUISHED SHOWN THUS	
DR'N BY L.W.K.	R/W MAP NO. 71919
C'LC BY O.V.F.	REF. MAP NO. 165-11
C'K'D BY G.V.H.	REL-628
REVISED	

9/19-98

329


COUNTY ENGINEER'S COPY

DIST	COUNTY	ROUTE	POST MILES	SHEET NO	TOTAL SHEETS
07	L.A.	5	77.9-85.8	2	20
			138	0.0-1.5	

FILED WITH LOS ANGELES
COUNTY RECORDER
DEC 20 1971

R.W. Folkin
DISTRICT RIGHT OF WAY ENGINEER
October 18, 1971
DATE

Section 9
T.7N., R.18W., S.B.M.

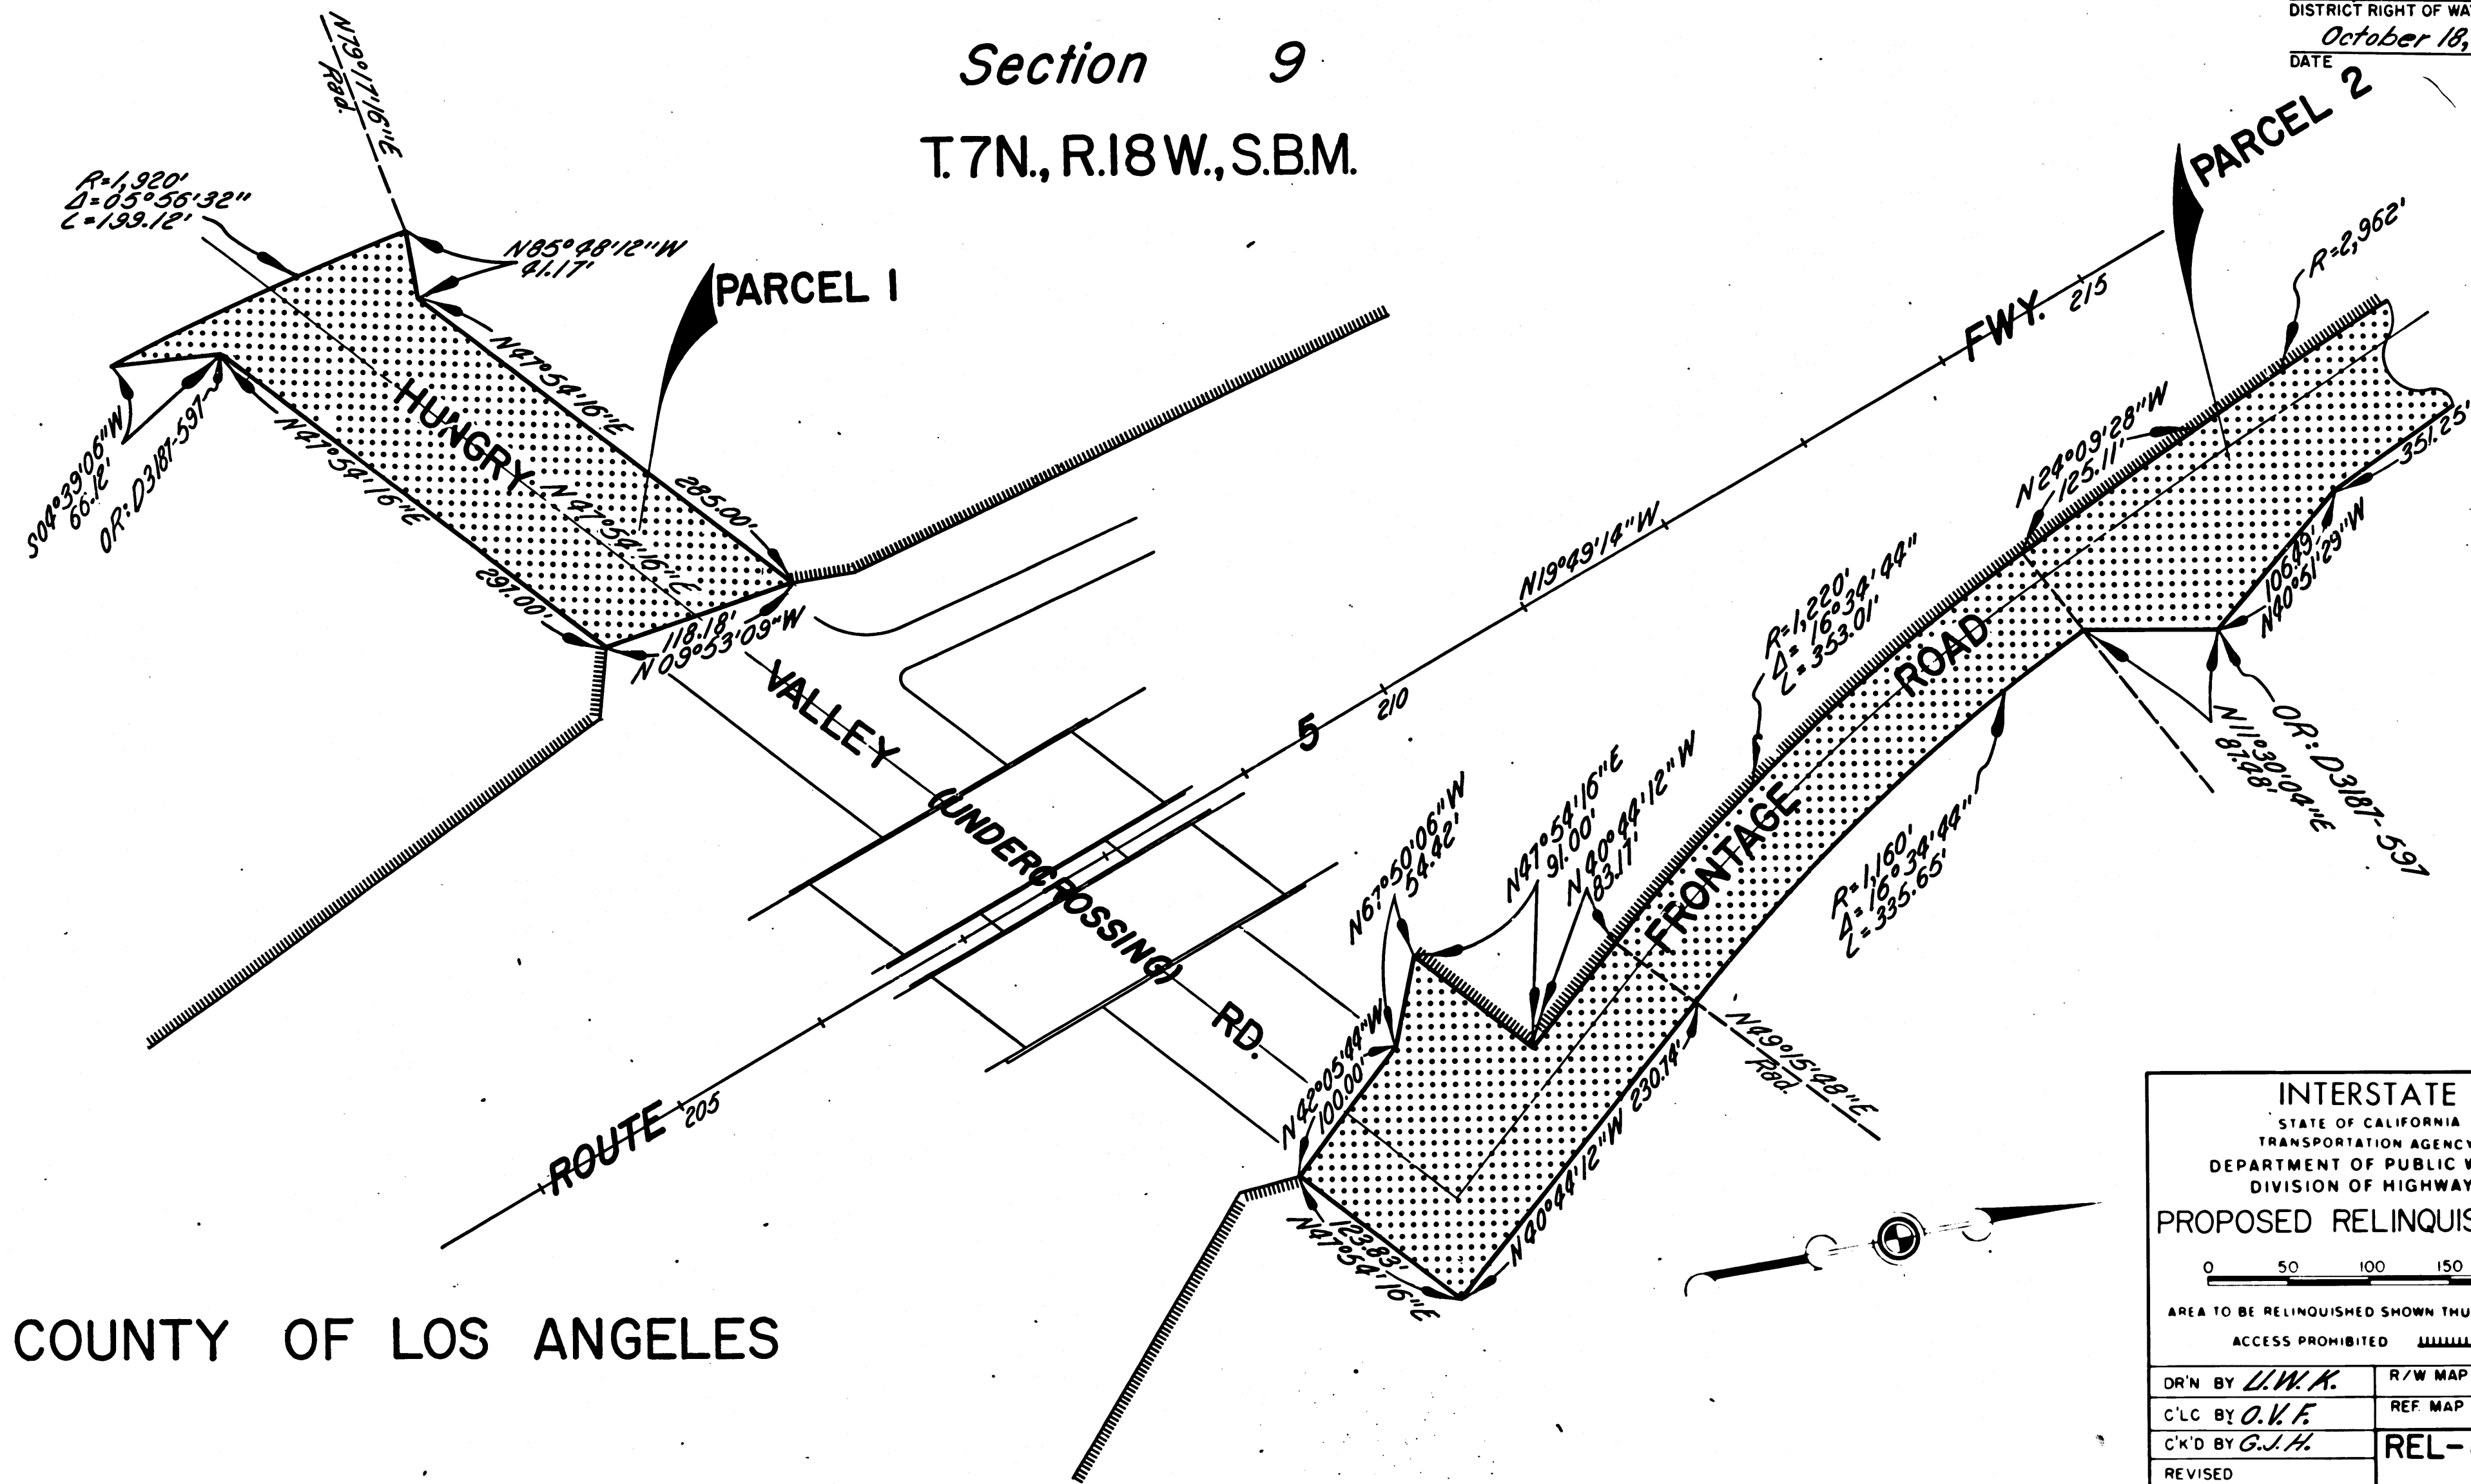

COUNTY OF LOS ANGELES

INTERSTATE STATE OF CALIFORNIA TRANSPORTATION AGENCY DEPARTMENT OF PUBLIC WORKS DIVISION OF HIGHWAYS	
PROPOSED RELINQUISHMENT	
0 50 100 150 200	
AREA TO BE RELINQUISHED SHOWN THUS 	
ACCESS PROHIBITED 	
DR'N BY <i>L.W.K.</i>	R/W MAP NO. <i>F-1319</i>
C/LC BY <i>O.V.F.</i>	REF MAP NO. <i>165-17</i>
C/K'D BY <i>G.J.H.</i>	REL-628
REVISED	

COUNTY ENGINEER'S COPY



COUNTY OF LOS ANGELES

BOOK 2 PAGE 81

FILED WITH LOS ANGELES
COUNTY RECORDER
DEC 20 1971

DIST	COUNTY	ROUTE	POST MILES	SHEET NO.	TOTAL SHEETS
07	L.A.	5	719-858	3	20
			138	0.0-1.8	

R.W. Felt
DISTRICT RIGHT OF WAY ENGINEER
October 18, 1971
DATE

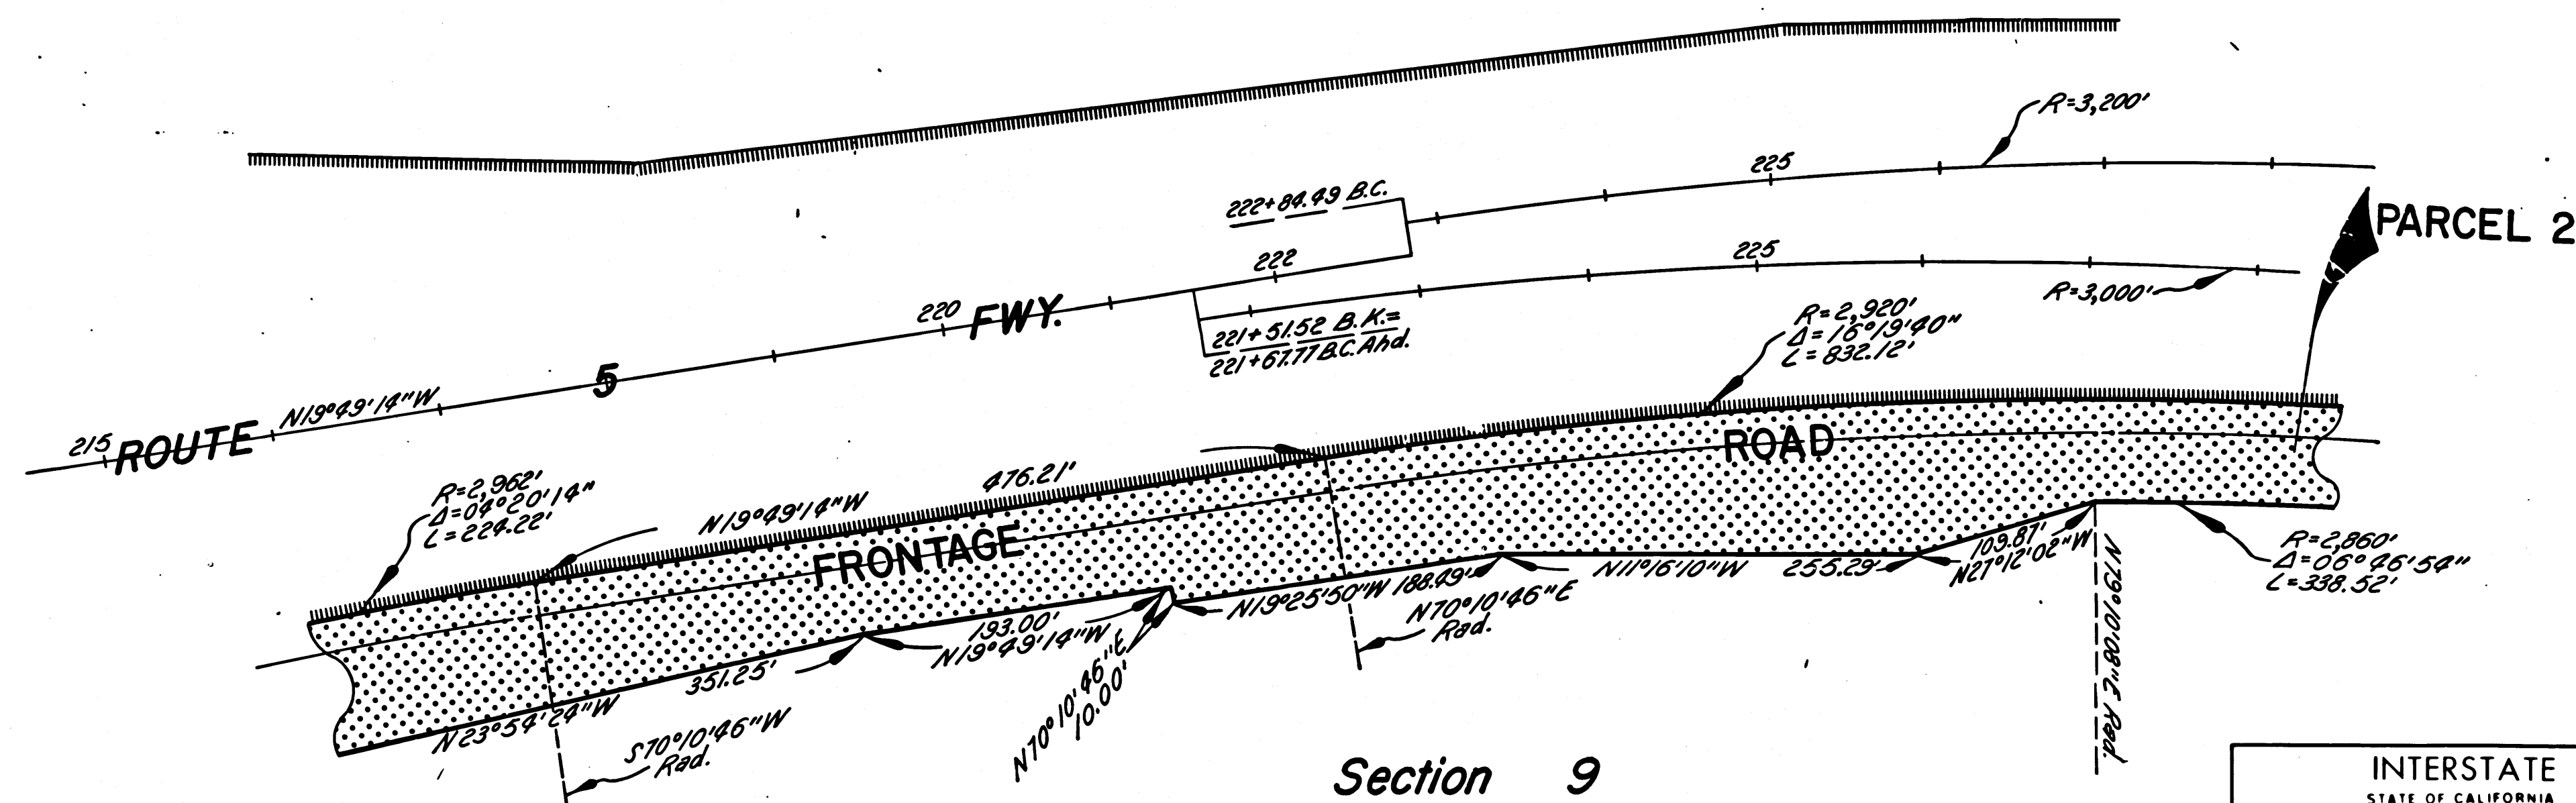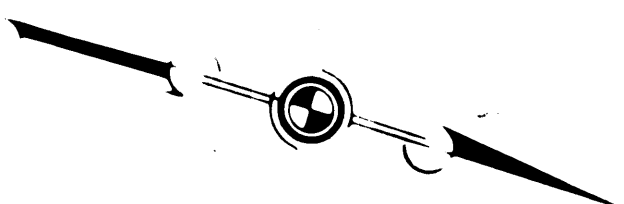

Section 9

T.7N., R.18W.

S.B.M.

INTERSTATE	
STATE OF CALIFORNIA	
TRANSPORTATION AGENCY	
DEPARTMENT OF PUBLIC WORKS	
DIVISION OF HIGHWAYS	
PROPOSED RELINQUISHMENT	
0 50 100 150 200	
AREA TO BE RELINQUISHED SHOWN THUS	
ACCESS PROHIBITED	
DR'N BY <i>L.W.K.</i>	R/W MAP NO. <i>F-1319</i>
C'LC BY <i>O.K.F.</i>	REF. MAP NO. <i>165-17</i>
C'K'D BY <i>G.J.H.</i>	REL-628
REVISED	


COUNTY ENGINEER'S COPY

FILED WITH LOS ANGELES
COUNTY RECORDER
DEC 20 1971

DIST	COUNTY	ROUTE	POST MILES	SHEET NO	TOTAL SHEETS
07	L.A.	5	77.9-85.8	9	20
			138	0.0-1.8	

R.W. F.A.
DISTRICT RIGHT OF WAY ENGINEER
October 18, 1971
DATE

COUNTY OF LOS ANGELES

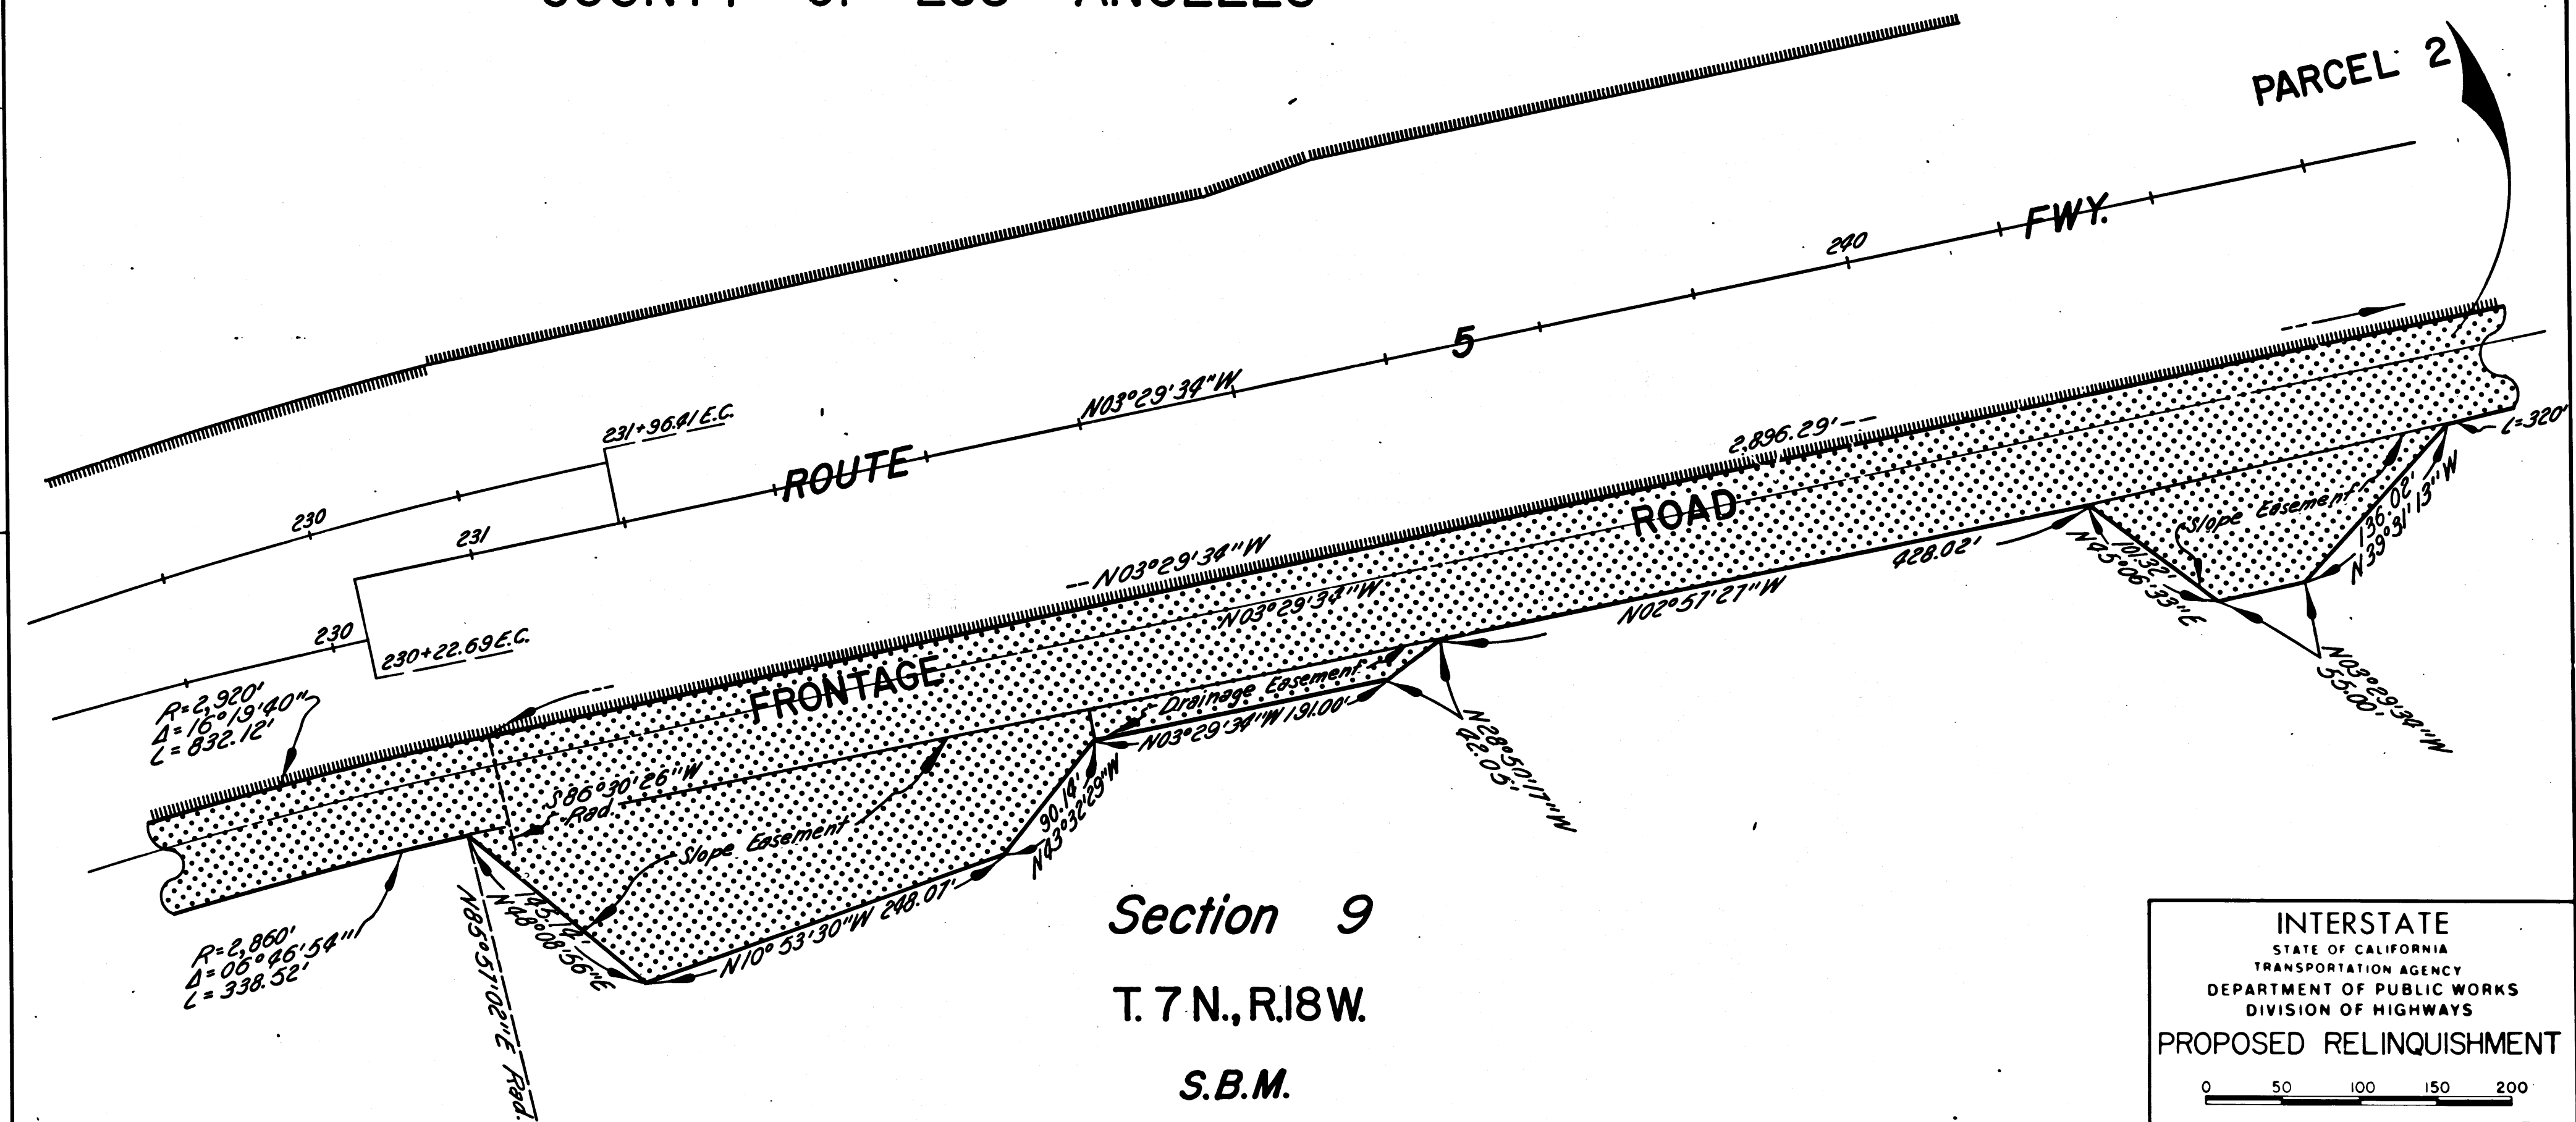

Section 9
T. 7 N., R. 18 W.
S.B.M.

INTERSTATE
STATE OF CALIFORNIA
TRANSPORTATION AGENCY
DEPARTMENT OF PUBLIC WORKS
DIVISION OF HIGHWAYS
PROPOSED RELINQUISHMENT

0 50 100 150 200

AREA TO BE RELINQUISHED SHOWN THUS [Pattern]

ACCESS PROHIBITED [Pattern]

DR'N BY <i>L.W.K.</i>	R/W MAP NO. <i>F-1319</i>
C'LC BY <i>O.K.F.</i>	REF. MAP NO. <i>165.17</i>
C'KD BY <i>G.J.H.</i>	REL-628
REVISED	


COUNTY OF LOS ANGELES

BOOK 9 PAGE 83

DIST	COUNTY	ROUTE	POST MILES	SHEET NO	TOTAL SHEETS
07	L.A.	5	71.9-85.8	5	20
			38 0.00-1.8		

FILED WITH LOS ANGELES
COUNTY RECORDER
DEC 20 1971

R.W. Felt
DISTRICT RIGHT OF WAY ENGINEER
October 18, 1971
DATE

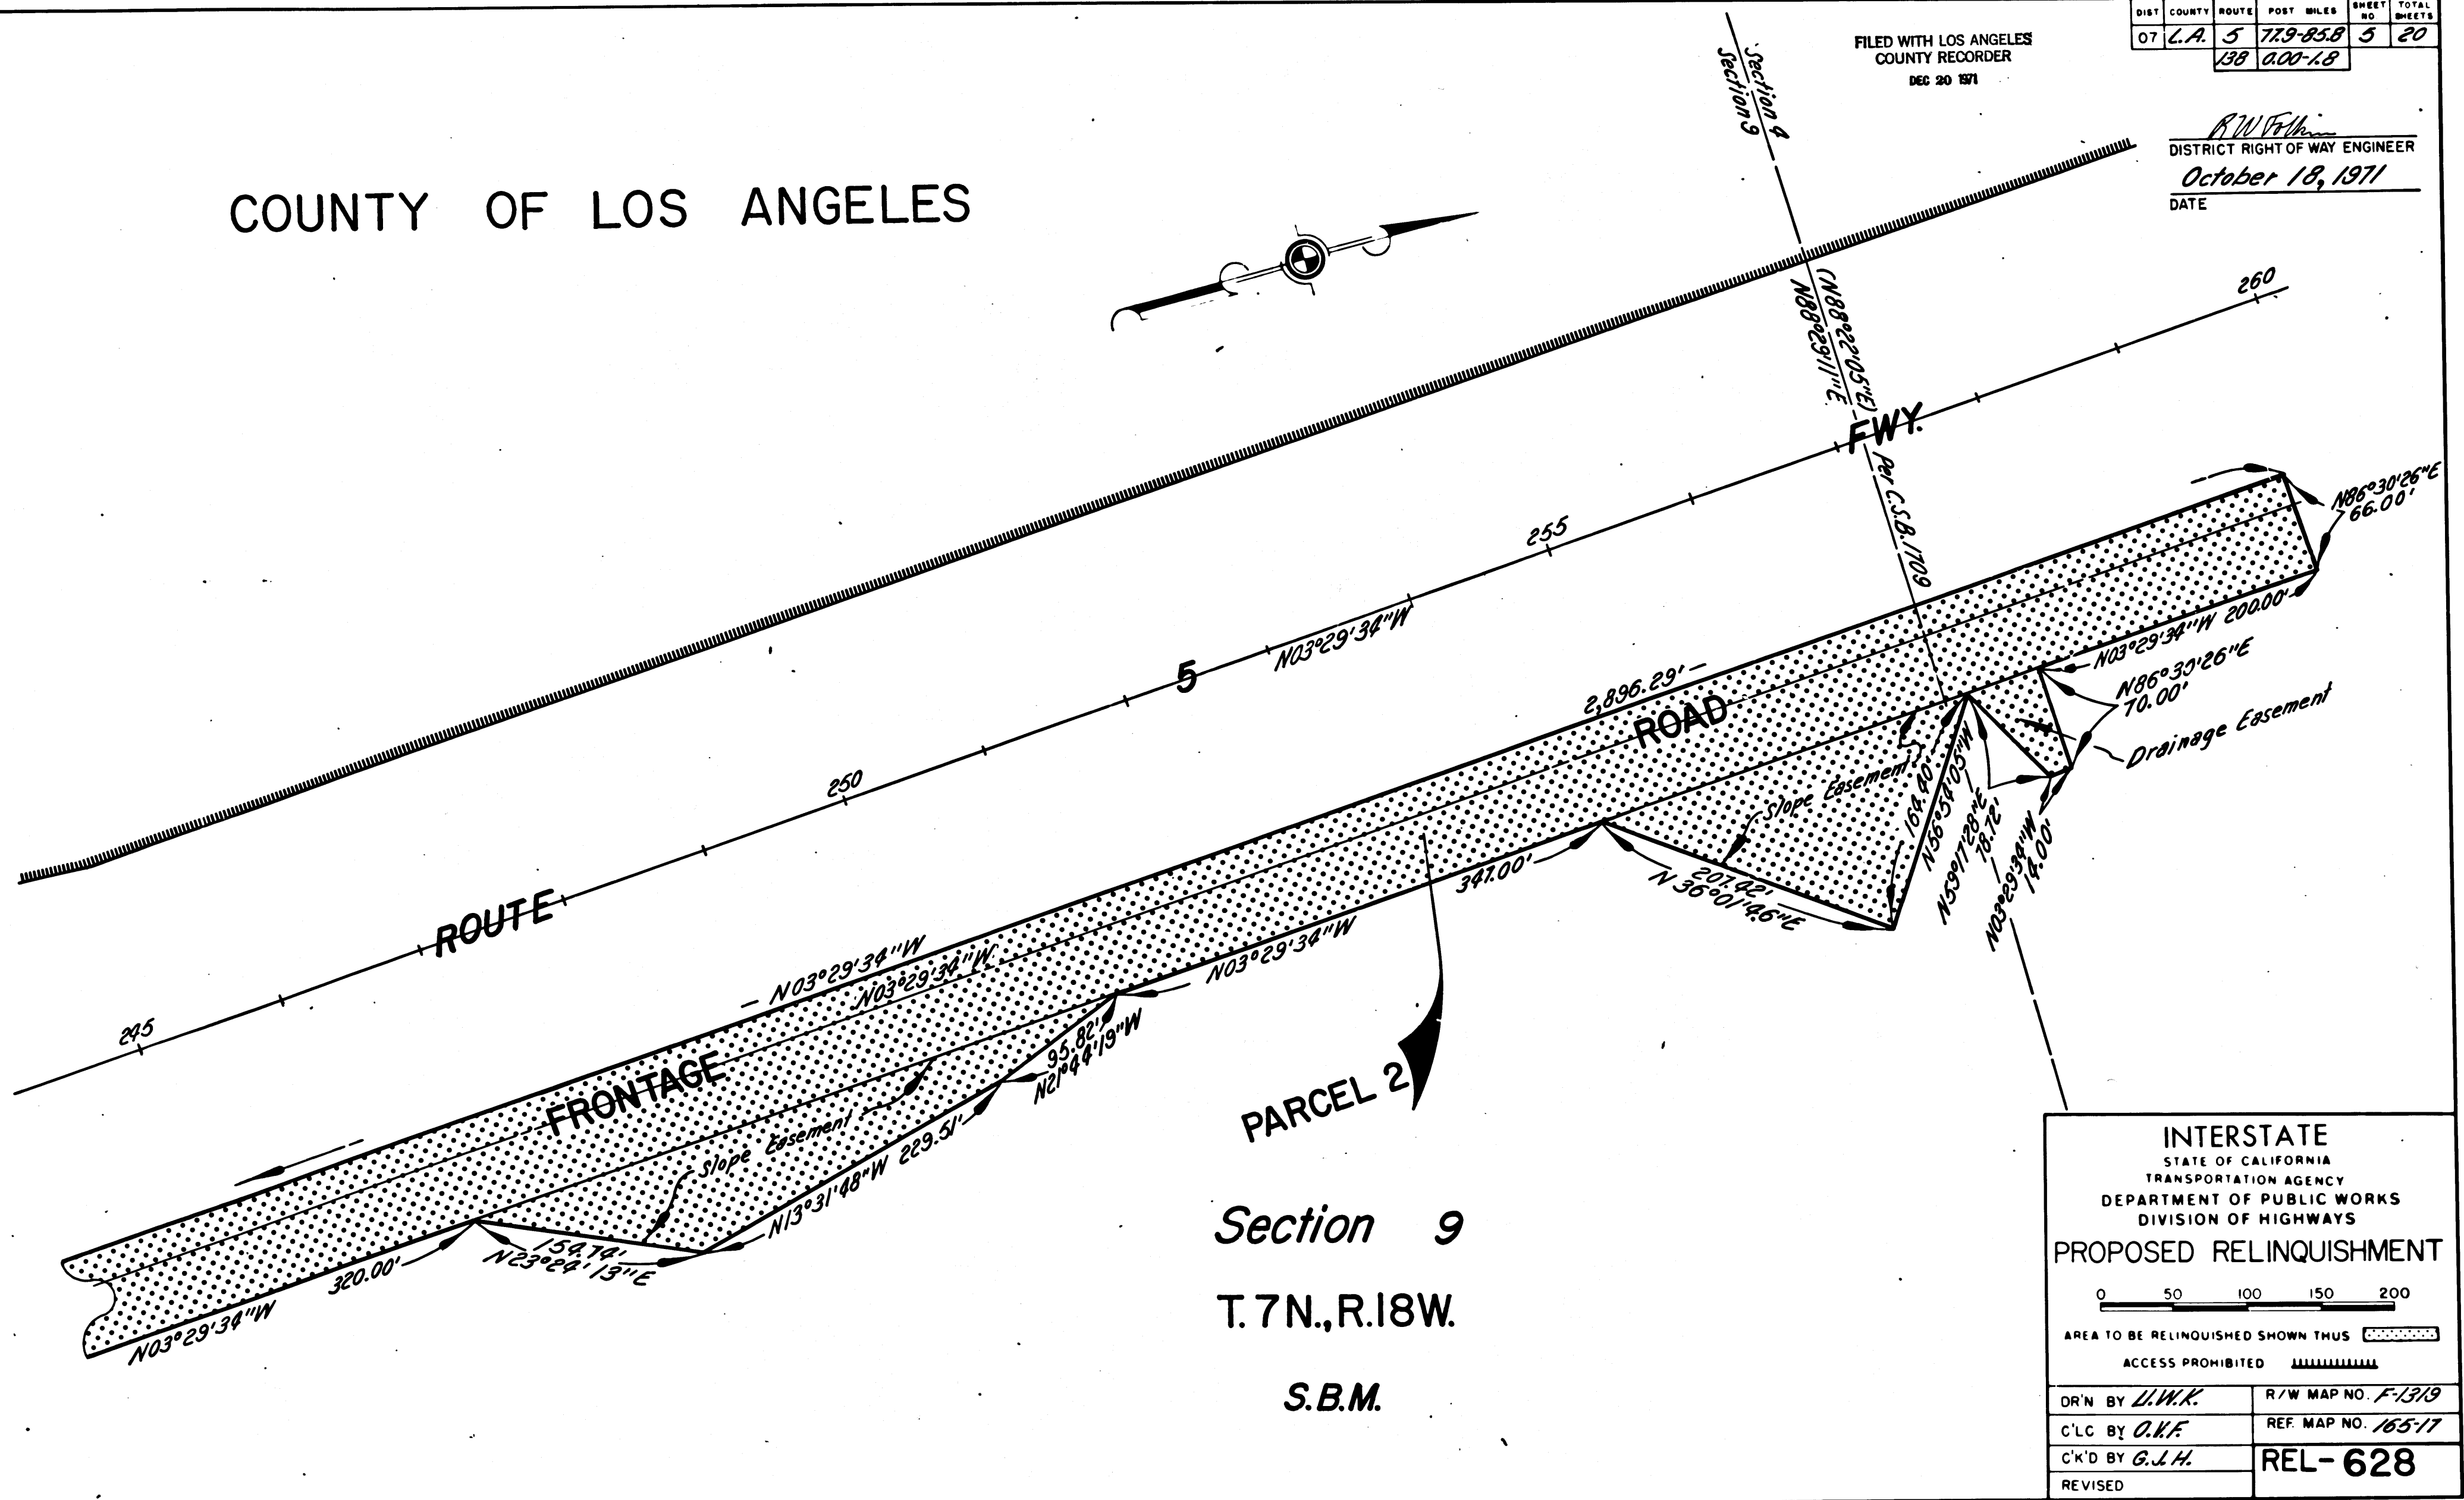

INTERSTATE
STATE OF CALIFORNIA
TRANSPORTATION AGENCY
DEPARTMENT OF PUBLIC WORKS
DIVISION OF HIGHWAYS

PROPOSED RELINQUISHMENT

0 50 100 150 200

AREA TO BE RELINQUISHED SHOWN THUS

ACCESS PROHIBITED


DR'N BY <i>L.W.K.</i>	R/W MAP NO. <i>F-1319</i>
C'LC BY <i>O.K.F.</i>	REF. MAP NO. <i>165-17</i>
CK'D BY <i>G.J.H.</i>	REL- 628
REVISED	

FILED WITH LOS ANGELES
COUNTY RECORDER
DEC 20 1971

DIST	COUNTY	ROUTE	POST MILES	SHEET NO.	TOTAL SHEETS
07	L.A.	5	77.9-85.8	6	20
			138	0.0-1.8	

R.W. Felt
DISTRICT RIGHT OF WAY ENGINEER
October 18, 1971
DATE

COUNTY OF LOS ANGELES

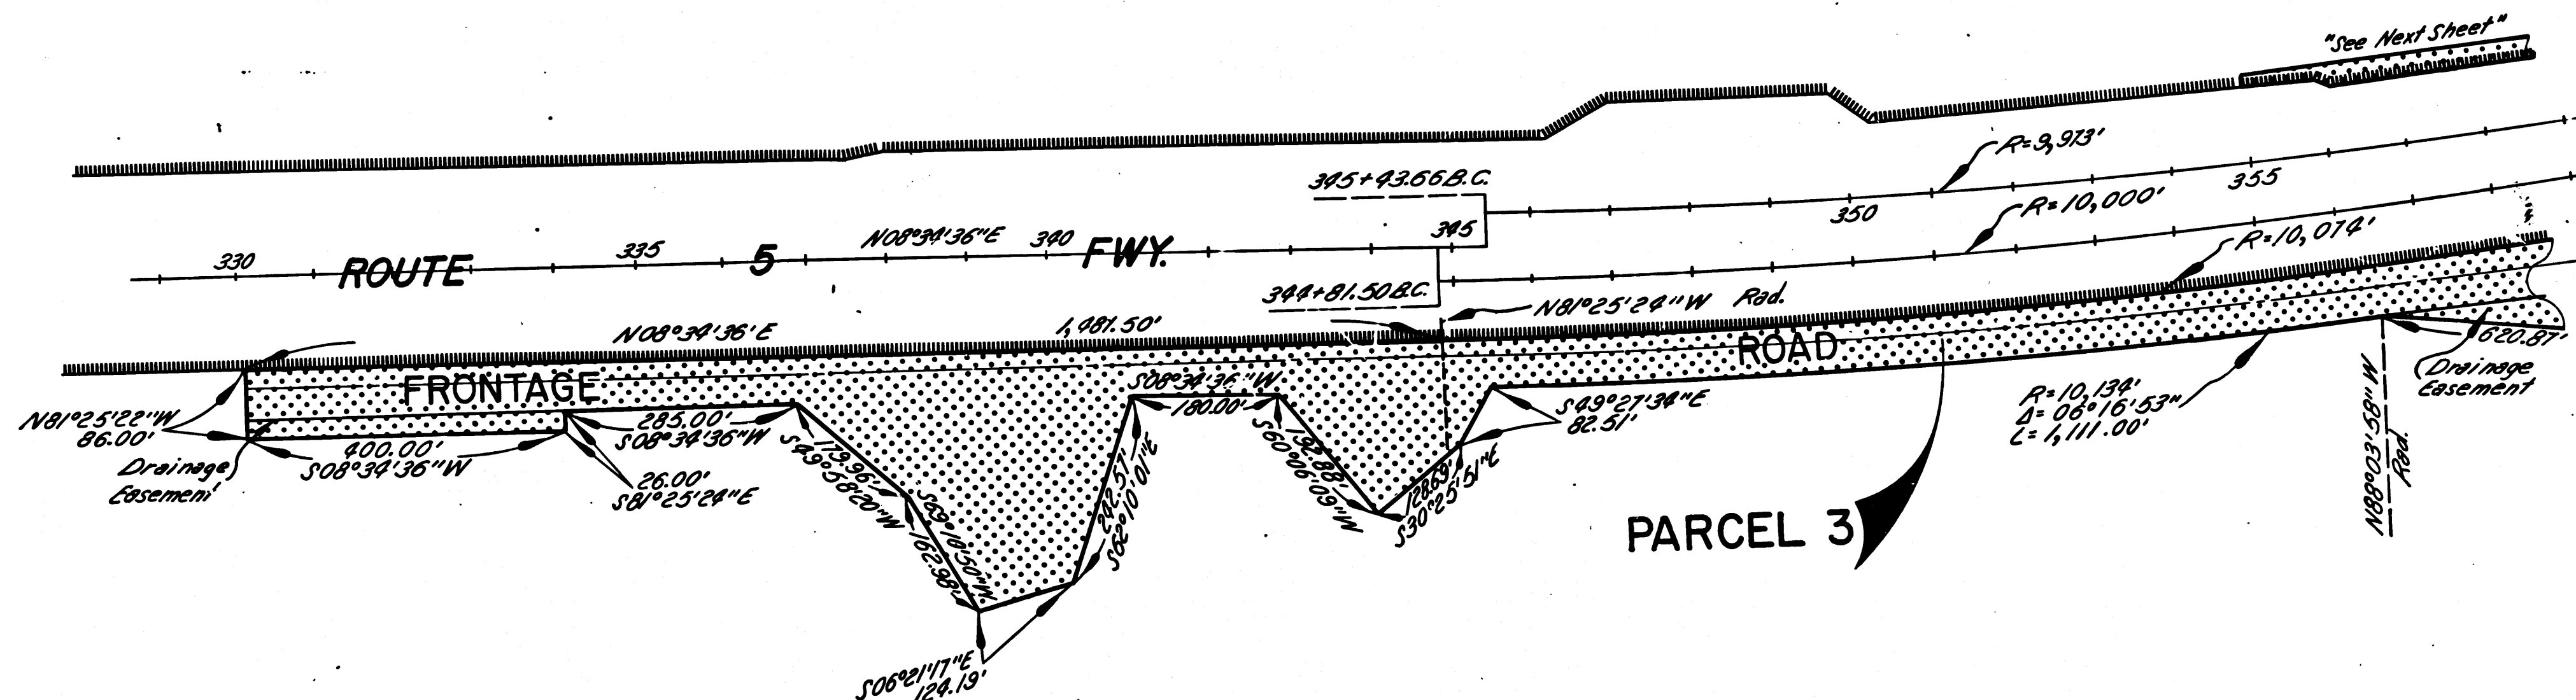

Section 9
T.7N., R.18W.
S.B.M.

INTERSTATE STATE OF CALIFORNIA TRANSPORTATION AGENCY DEPARTMENT OF PUBLIC WORKS DIVISION OF HIGHWAYS	
PROPOSED RELINQUISHMENT	
0 100 200 300 400	
AREA TO BE RELINQUISHED SHOWN THUS	
ACCESS PROHIBITED	
DR'N BY <i>L.W.K.</i>	R/W MAP NO. <i>F-1320</i>
C/LC BY <i>O.K.F.</i>	REF. MAP NO. <i>165-17</i>
C/K'D BY <i>G.J.H.</i>	REL-628
REVISED	


COUNTY ENGINEER'S COPY

FILED WITH LOS ANGELES
COUNTY RECORDER
DEC 20 1971

DIST	COUNTY	ROUTE	POST MILES	SHEET NO	TOTAL SHEETS
07	L.A.	5	77.9-85.8	7	20
			138	0.0-1.8	

R.W.F.H.
DISTRICT RIGHT OF WAY ENGINEER
October 18, 1971
DATE

Section 28
T.7N., R.18W.
S.B.M.

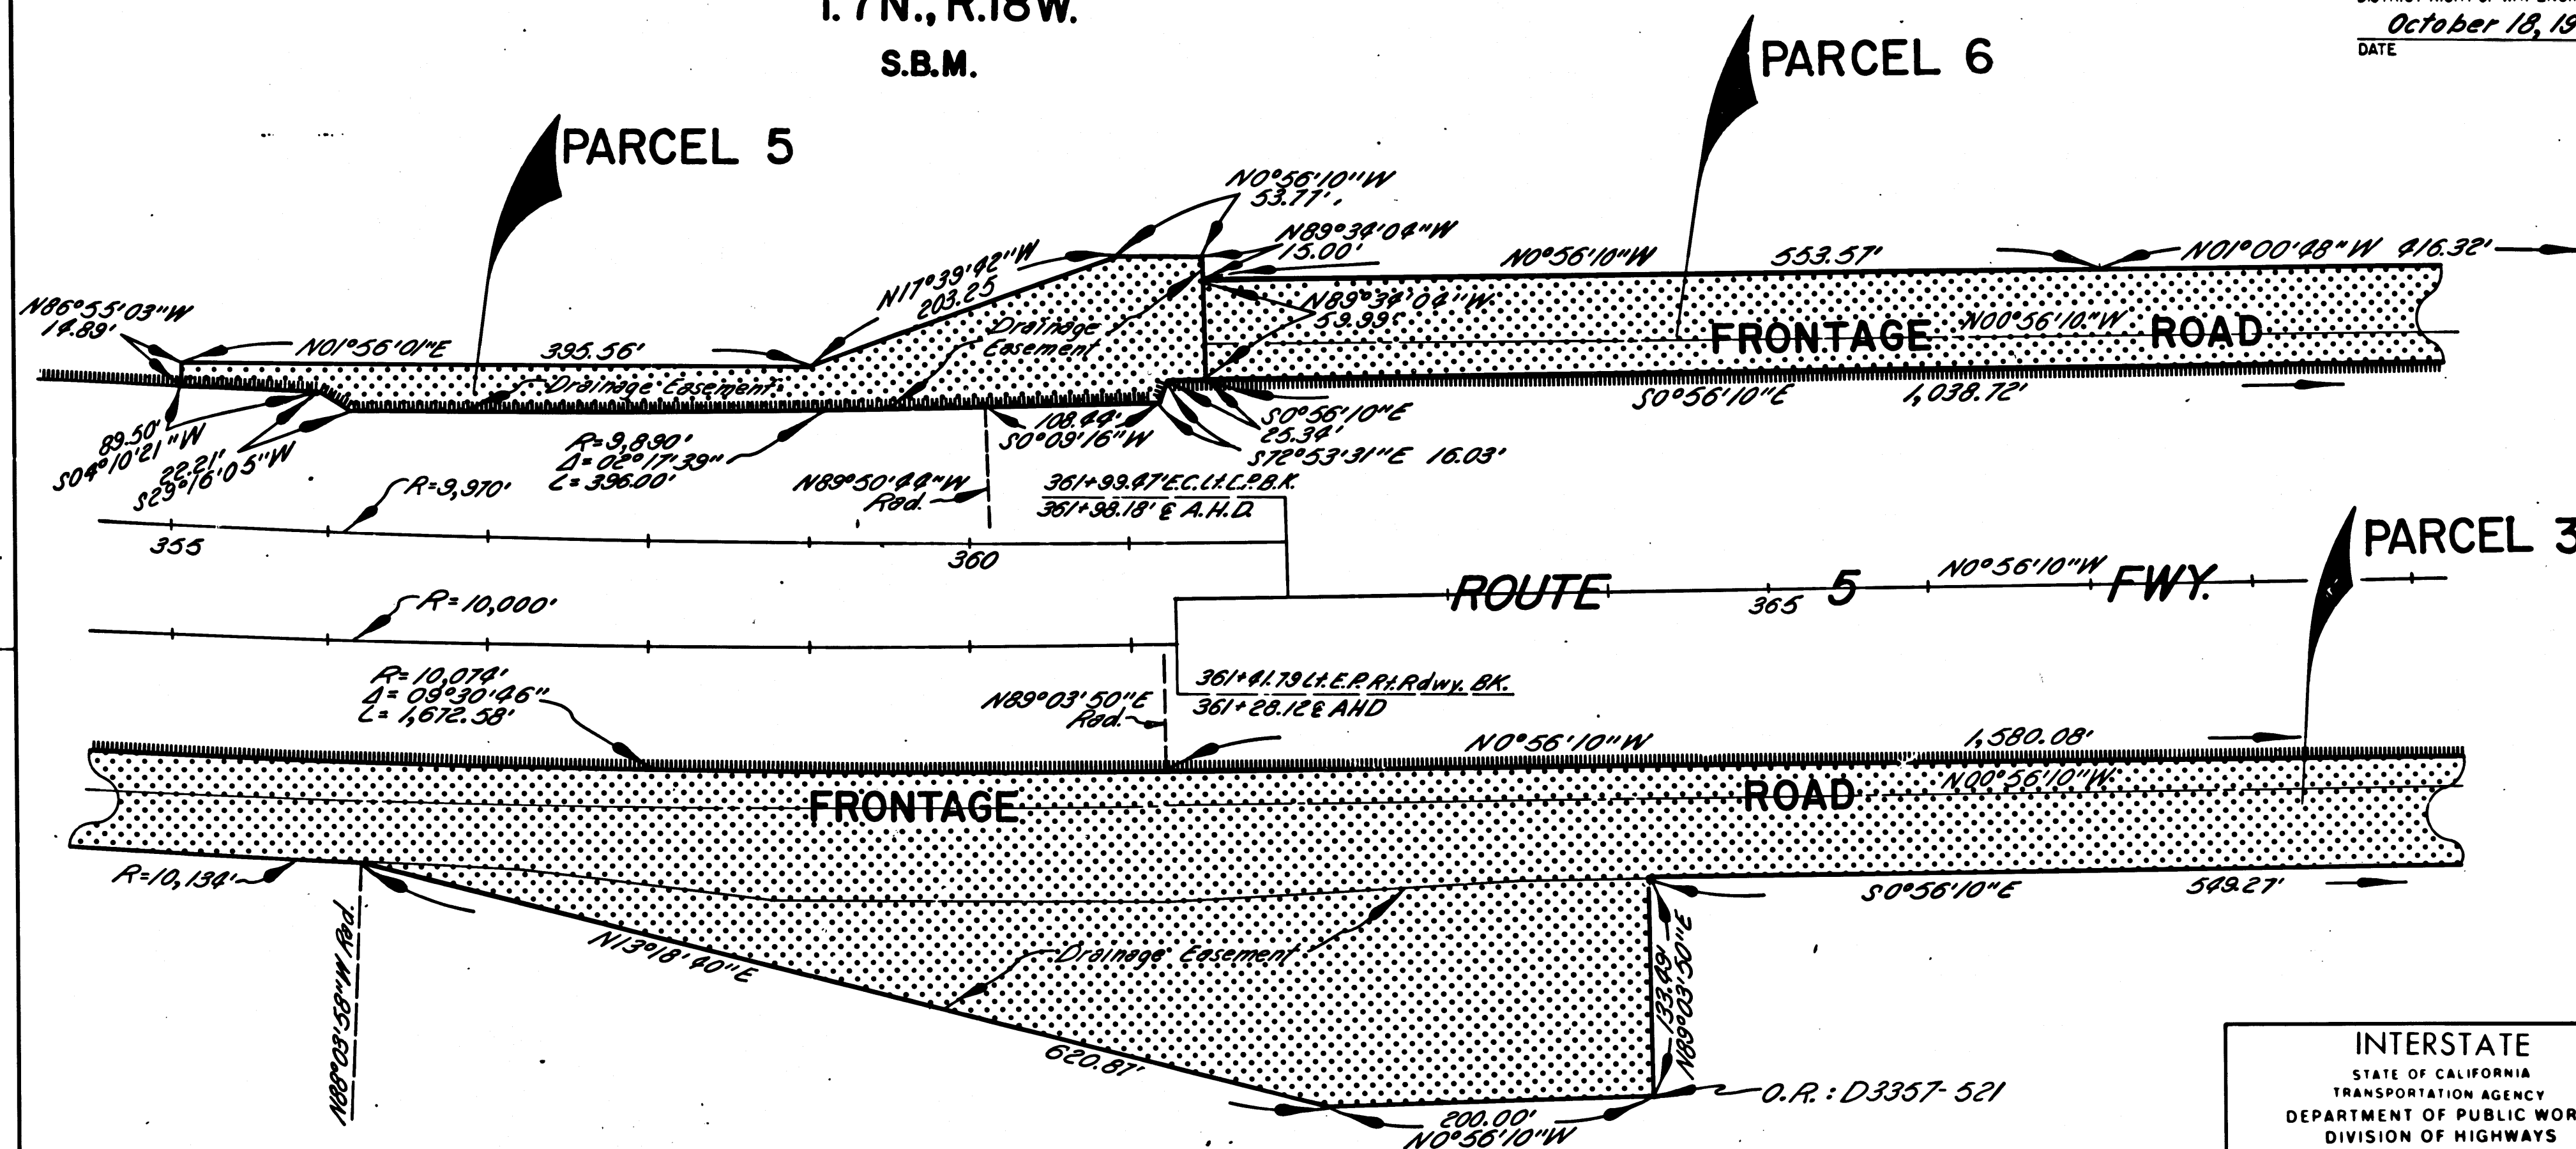

COUNTY OF LOS ANGELES

INTERSTATE	
STATE OF CALIFORNIA	
TRANSPORTATION AGENCY	
DEPARTMENT OF PUBLIC WORKS	
DIVISION OF HIGHWAYS	
PROPOSED RELINQUISHMENT	
0 50 100 150 200	
AREA TO BE RELINQUISHED SHOWN THUS [Pattern]	
ACCESS PROHIBITED [Pattern]	
DR'N BY <i>L.W.A.</i>	R/W MAP NO. <i>F-1320</i>
C/LC BY <i>O.V.F.</i>	REF MAP NO. <i>165-17</i>
CK'D BY <i>G.J.H.</i>	REL-628
REVISED	


COUNTY ENGINEER'S COPY

FILED WITH LOS ANGELES
COUNTY RECORDER
DEC 20 1971

DIST	COUNTY	ROUTE	POST MILES	SHEET NO	TOTAL SHEETS
07	L.A.	5	71.9-85.8	8	20
			138	20-18	

R.W. F.M.
DISTRICT RIGHT OF WAY ENGINEER
October 18, 1971
DATE

LOS ANGELES
COUNTY

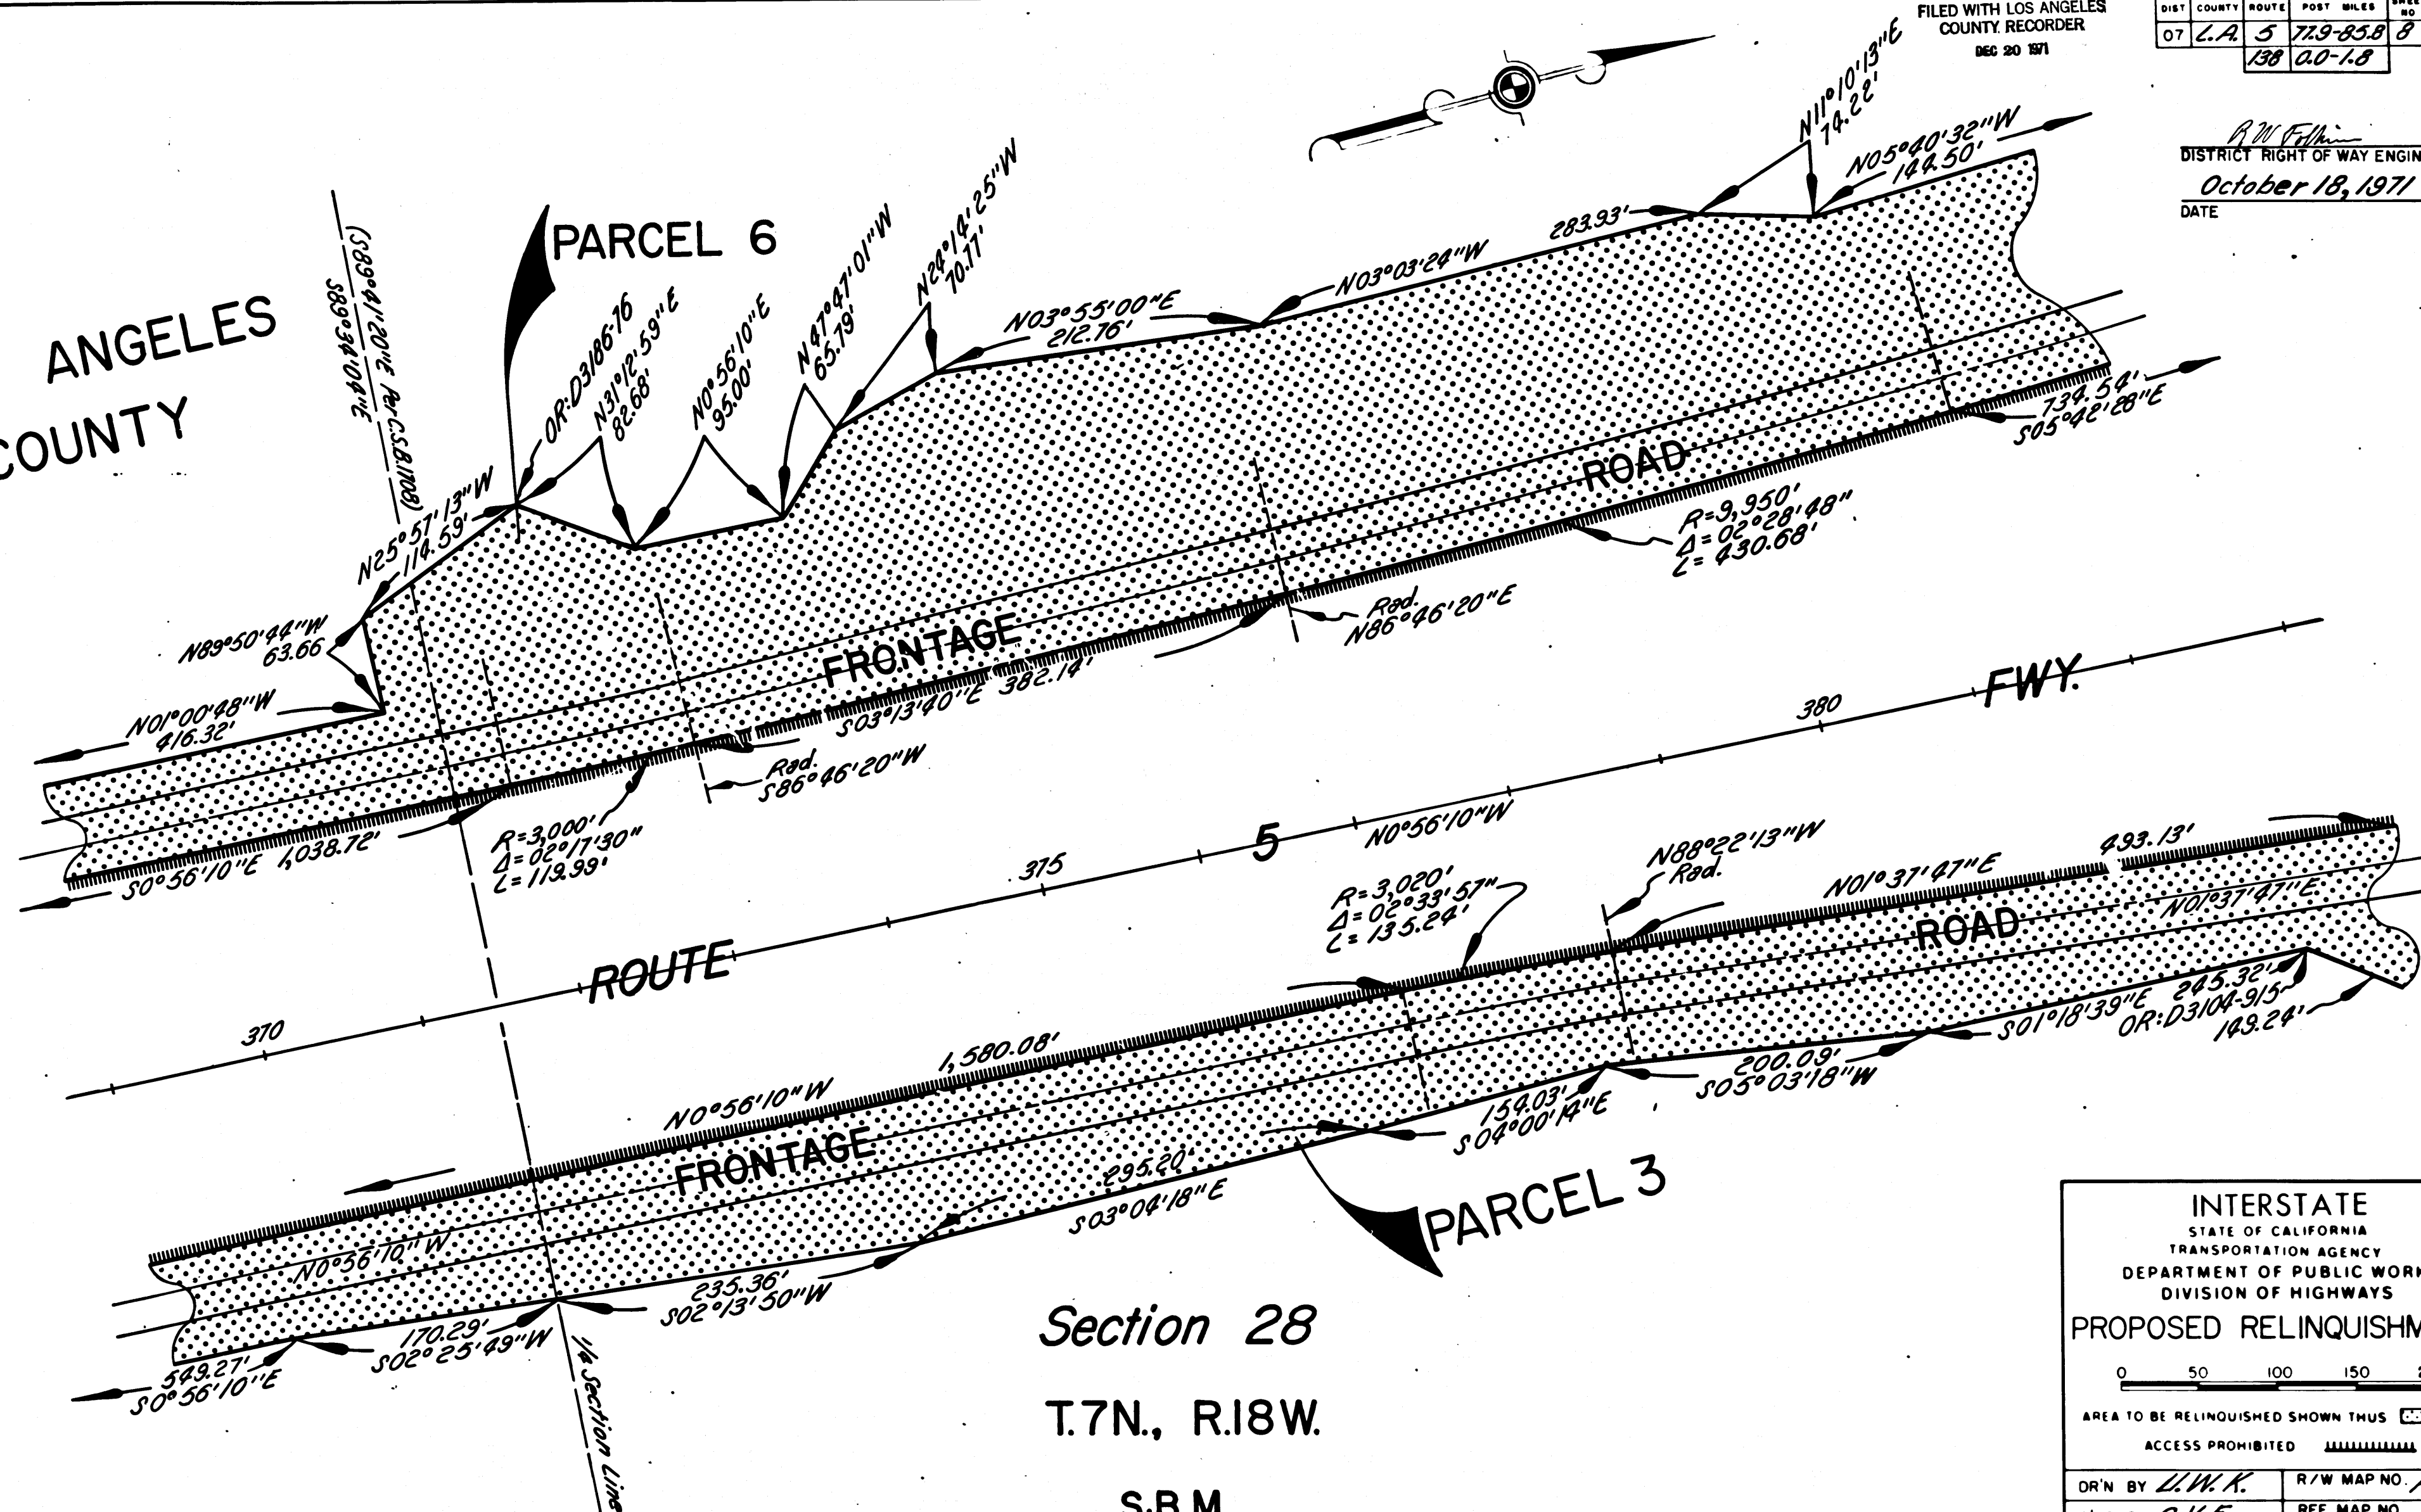

INTERSTATE
STATE OF CALIFORNIA
TRANSPORTATION AGENCY
DEPARTMENT OF PUBLIC WORKS
DIVISION OF HIGHWAYS

PROPOSED RELINQUISHMENT

0 50 100 150 200

AREA TO BE RELINQUISHED SHOWN THUS [Pattern]

ACCESS PROHIBITED [Pattern]

DR'N BY <i>L.W.K.</i>	R/W MAP NO. <i>F-1320</i>
C/LG BY <i>O.K.F.</i>	REF. MAP NO. <i>165-17</i>
C/K'D BY <i>G.J.H.</i>	REL- 628
REVISED	

COUNTY ENGINEER'S COPY

Section 28

T.7N., R.18W.

S.B.M.

PARCEL 6

PARCEL 3

FILED WITH LOS ANGELES
COUNTY RECORDER
DEC 20 1971

DIST.	COUNTY	SHEET NO.	TOTAL SHEETS
07	L.A.	5	20

R.W.F.M.
DISTRICT RIGHT OF WAY ENGINEER
October 18, 1971
DATE

LOS ANGELES
COUNTY

INTERSTATE
STATE OF CALIFORNIA
TRANSPORTATION AGENCY
DEPARTMENT OF PUBLIC WORKS
DIVISION OF HIGHWAYS
PROPOSED RELINQUISHMENT


0 50 100 150 200

AREA TO BE RELINQUISHED SHOWN THUS

ACCESS PROHIBITED

DR'N BY <i>L.W.H.</i>	R/W MAP NO. <i>F-1320</i>
C/LC BY <i>D.K.F.</i>	REF MAP NO. <i>165-17</i>
C/K'D BY <i>G.J.H.</i>	REL-628
REVISED	


COUNTY ENGINEER'S COPY

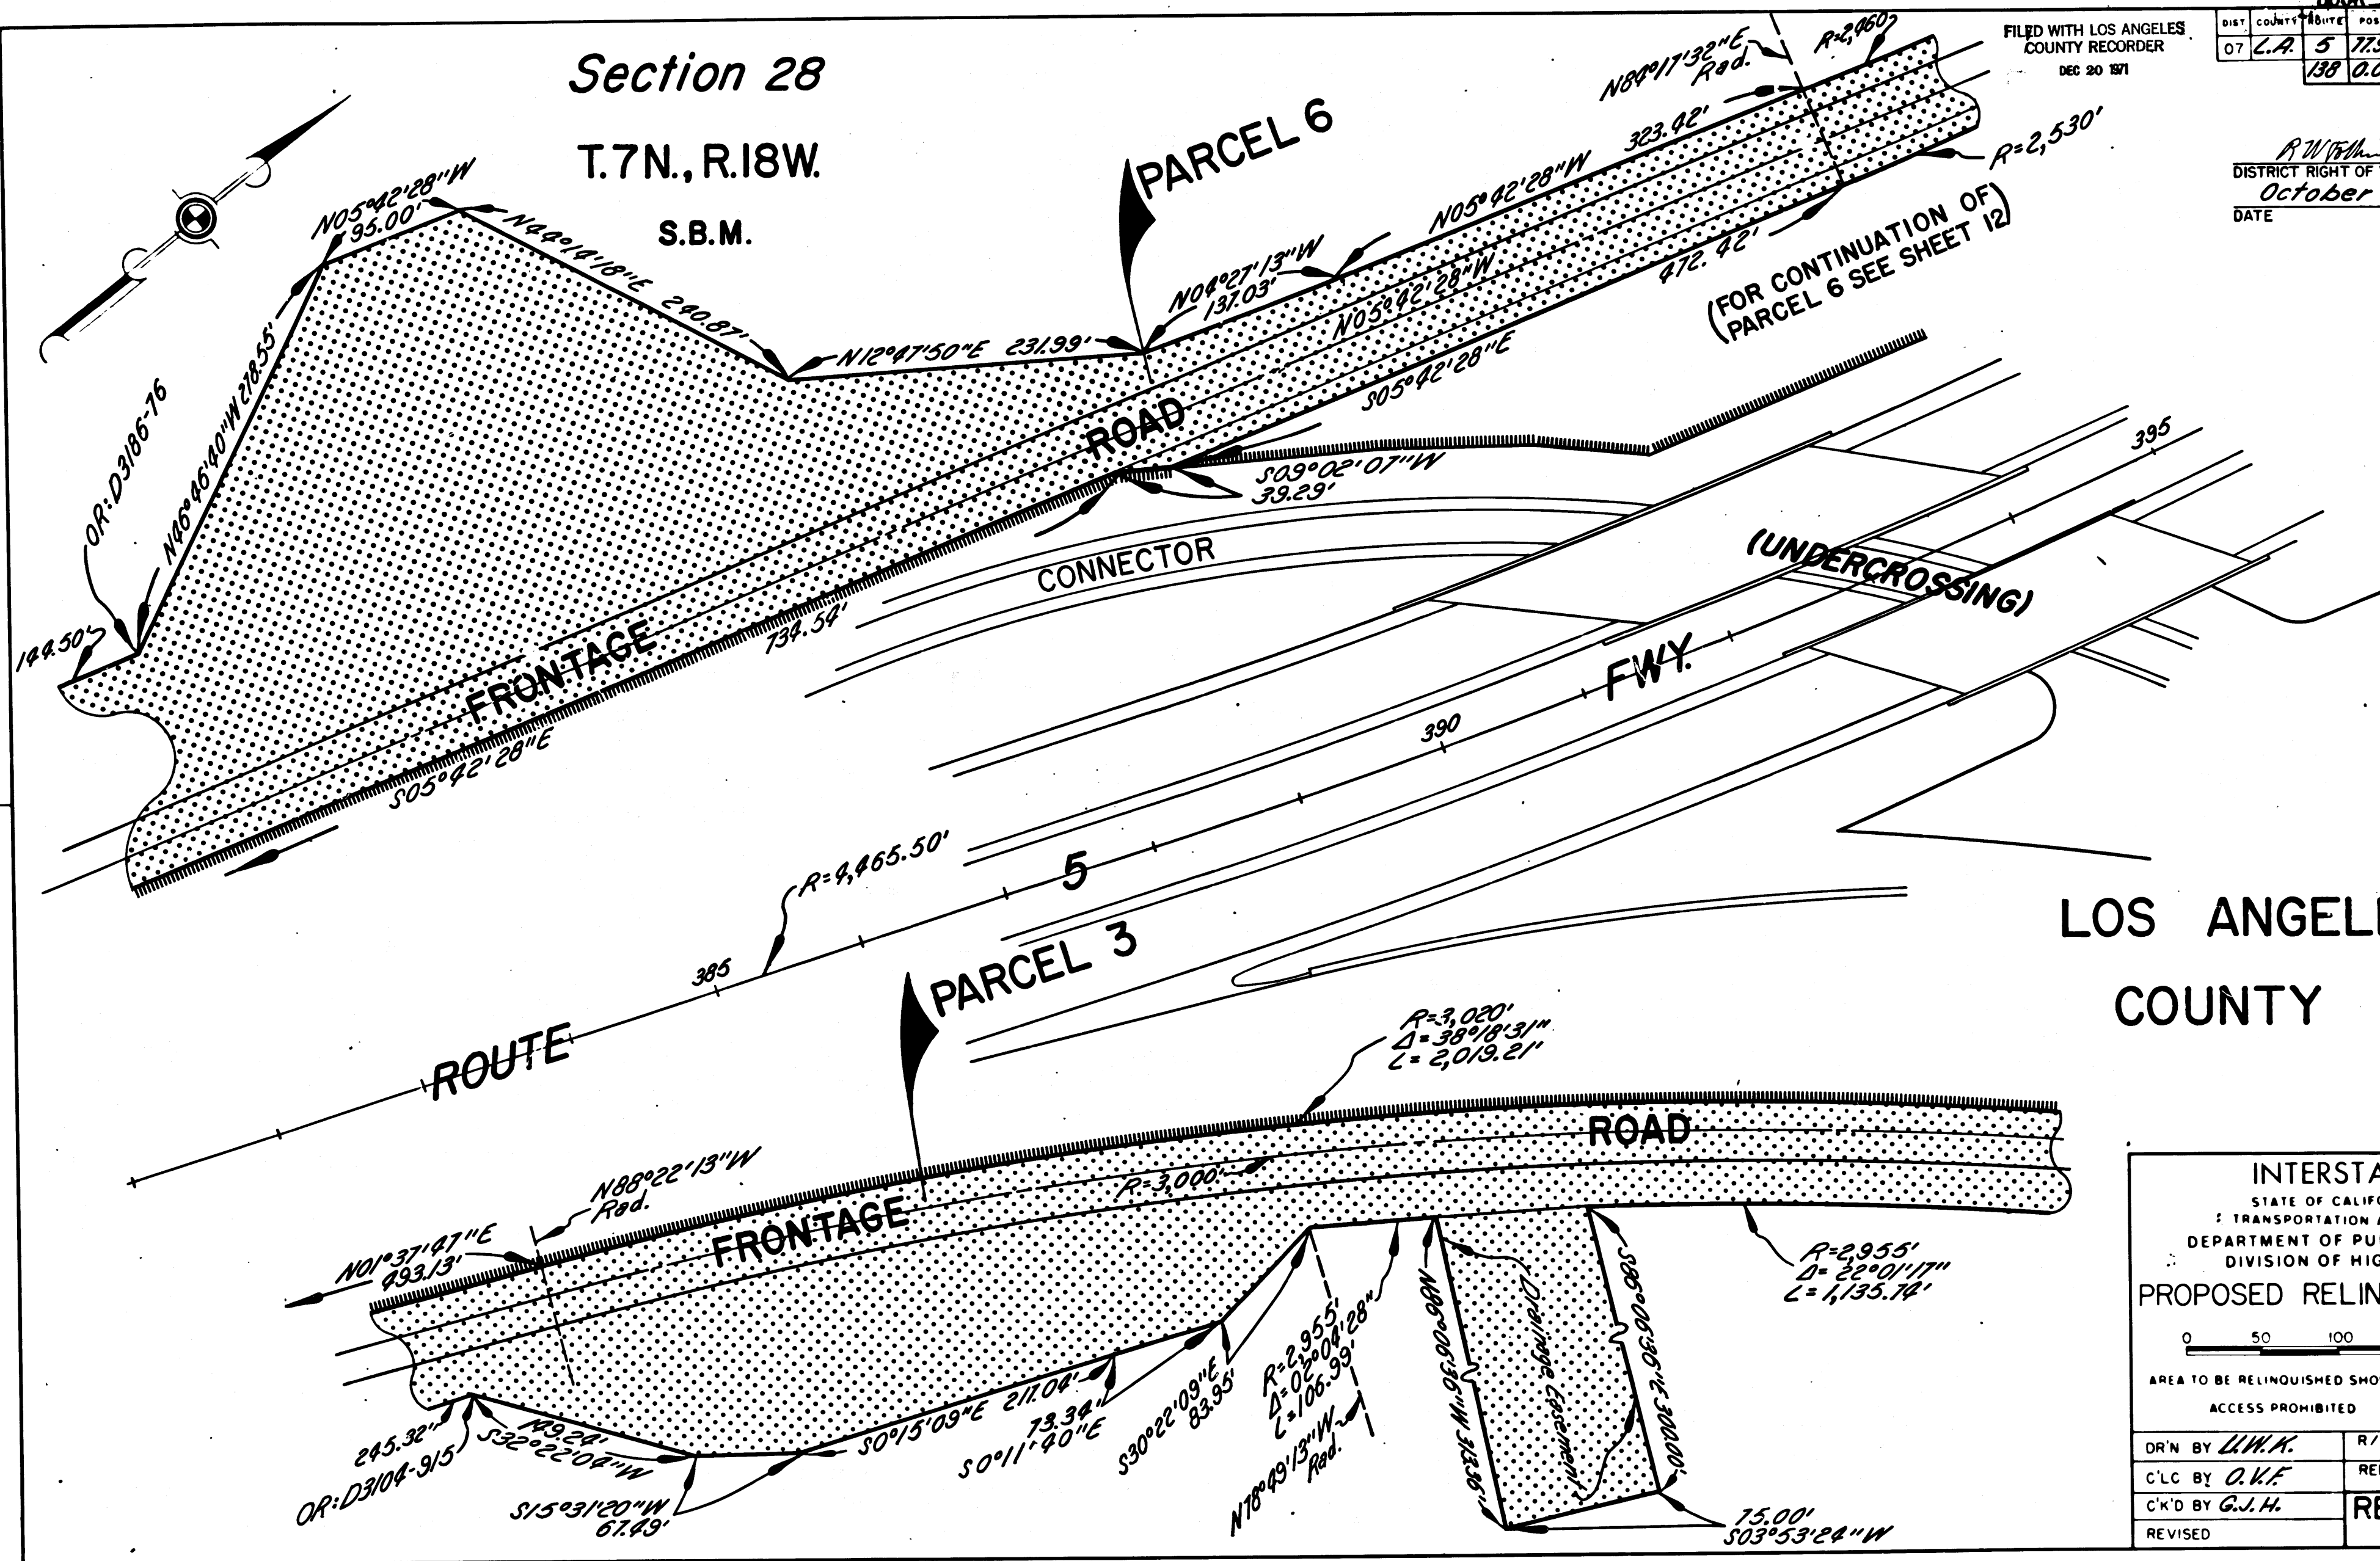

FILED WITH LOS ANGELES
COUNTY RECORDER
DEC 20 1971

DIST	COUNTY	ROUTE	POST MILES	SHEET NO	TOTAL SHEETS
07	L.A.	5	77.9-85.8	10	20
			138	C.O.-1.8	

R.W.F.M.
DISTRICT RIGHT OF WAY ENGINEER
October 18, 1971
DATE

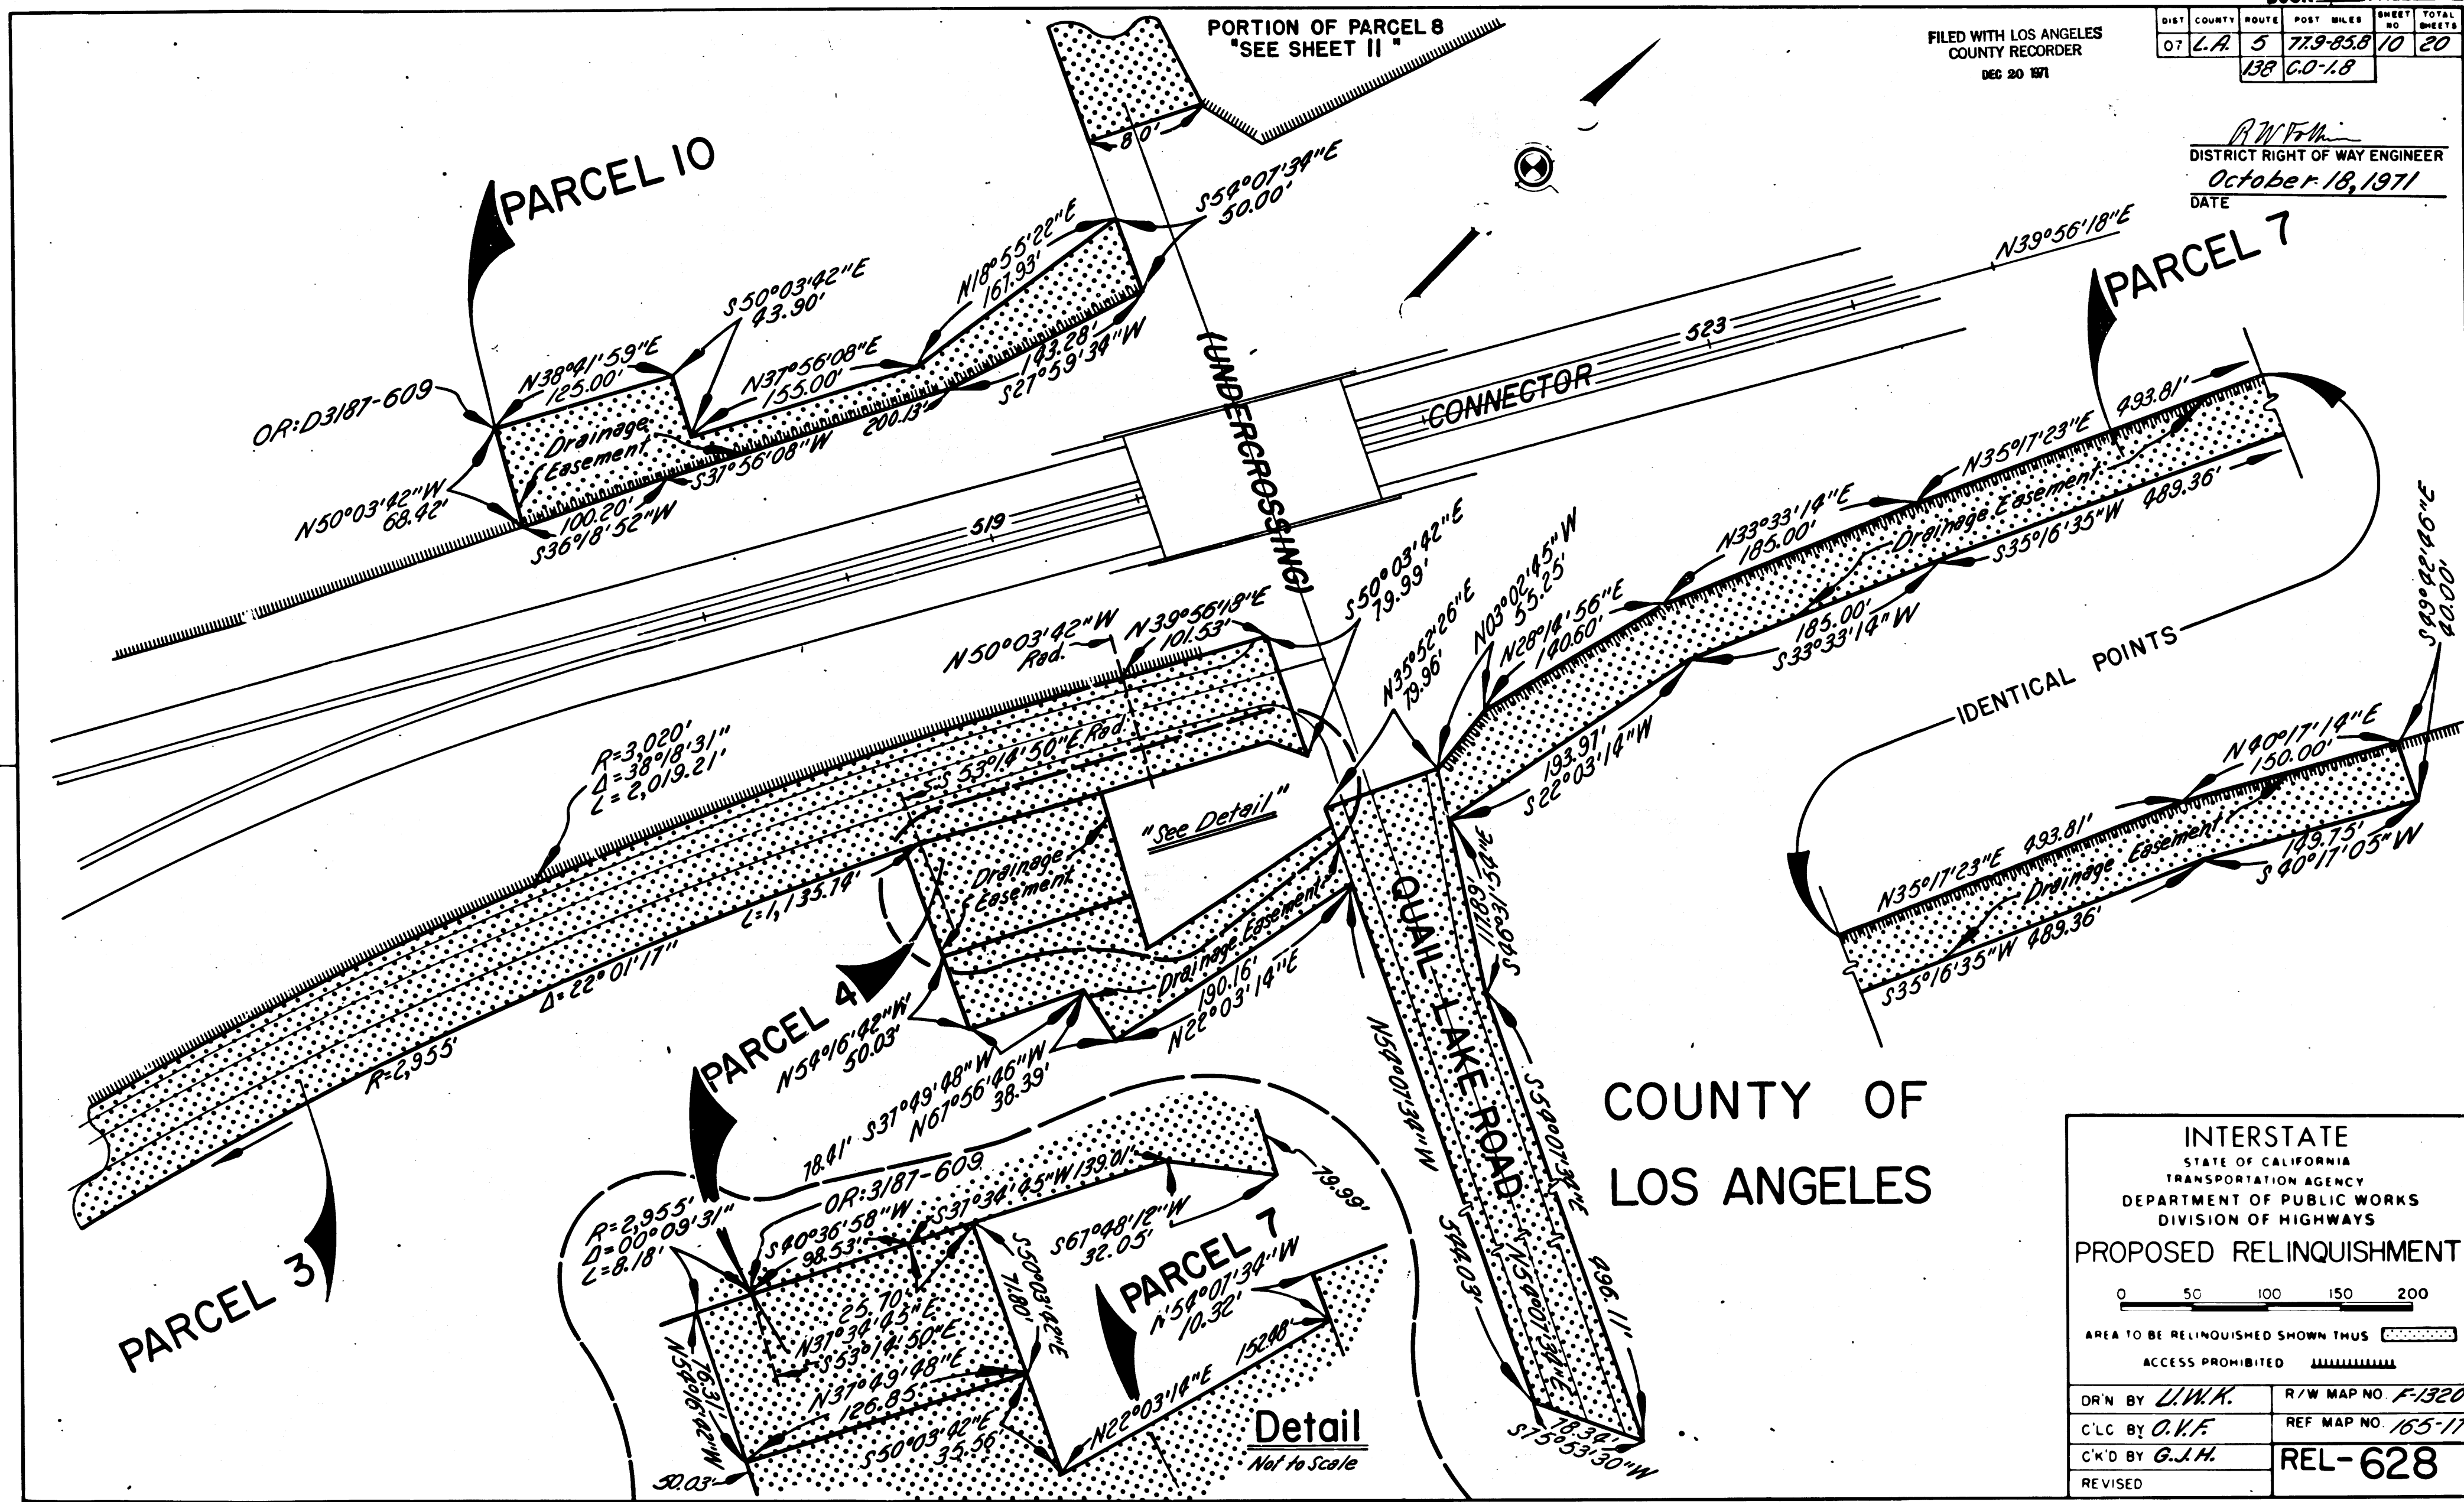

INTERSTATE
STATE OF CALIFORNIA
TRANSPORTATION AGENCY
DEPARTMENT OF PUBLIC WORKS
DIVISION OF HIGHWAYS

PROPOSED RELINQUISHMENT

0 50 100 150 200

AREA TO BE RELINQUISHED SHOWN THUS [Hatched Box]

ACCESS PROHIBITED [Hatched Box]

DRN BY <i>L.W.K.</i>	R/W MAP NO <i>F-1320</i>
C.L.C. BY <i>O.K.F.</i>	REF MAP NO <i>165-17</i>
C.K'D BY <i>G.J.H.</i>	REL-628
REVISED	

DIST	COUNTY	ROUTE	POST MILES	SHEET NO	TOTAL SHEETS
07	L.A.	5	77.9-85.8	11	20
		138	0.0-1.8		

R W Feltner
DISTRICT RIGHT OF WAY ENGINEER
October 18, 1971
DATE

COUNTY OF LOS ANGELES

S.B.M.

AREA TO BE RELINQUISHED SHOWN THUS

ACCESS PROHIBITED

DR'N BY <i>L.W.K.</i>	R/W MAP NO. <i>F1321</i>
-----------------------	--------------------------

C'LC BY <i>O.V.F.</i>	REF. MAP NO. <i>165-17</i>
-----------------------	----------------------------

C'D BY <i>G.L.H.</i>	REL- 628
----------------------	----------

REVISED	
---------	--

COUNTY ENGINEER'S COPY

DIST	COUNTY	ROUTE	POST MILES	SHEET NO.	TOTAL SHEETS
07	L.A.	5	71.9-85.8	12	20
			138	0.0-1.8	

FILED WITH LOS ANGELES
COUNTY RECORDER
DEC 20 1971

R.W.F.M.
DISTRICT RIGHT OF WAY ENGINEER
October 18, 1971
DATE

Section 28

T.8N., R.18W.


S.B.M.

Section 21

T.8N., R.18W.

S.B.M.

LOS ANGELES
COUNTY

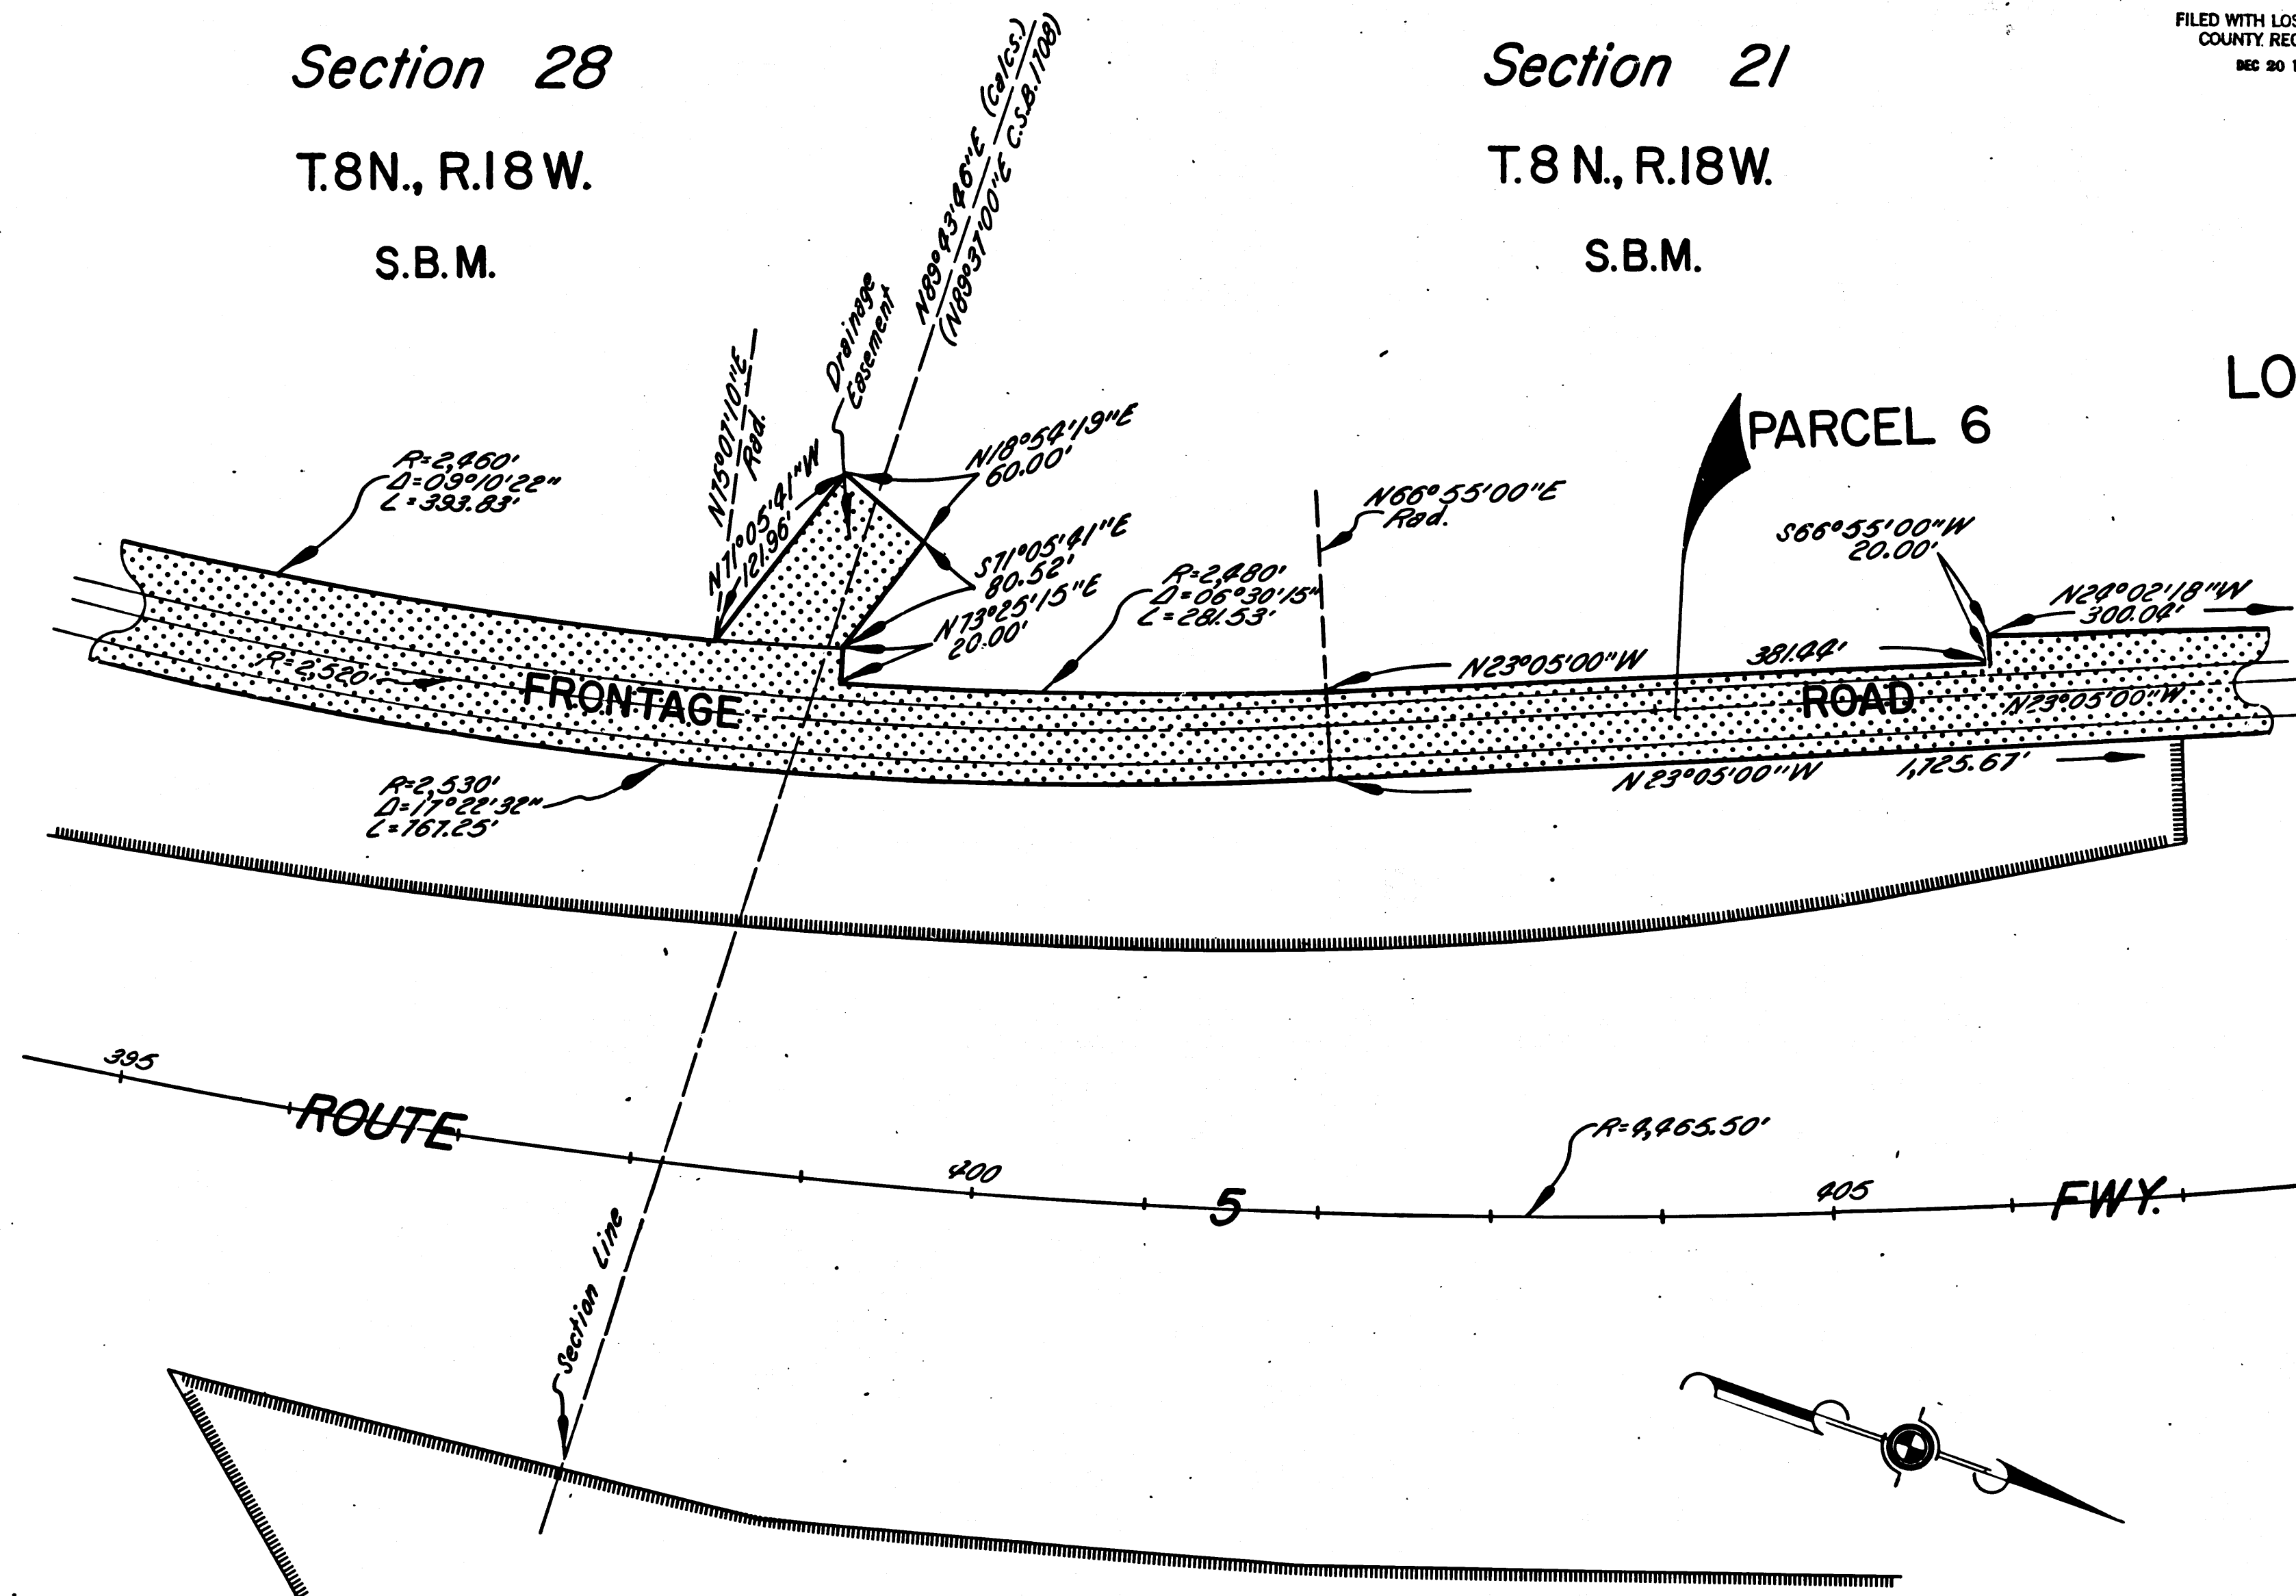

INTERSTATE STATE OF CALIFORNIA TRANSPORTATION AGENCY DEPARTMENT OF PUBLIC WORKS DIVISION OF HIGHWAYS PROPOSED RELINQUISHMENT	
0 50 100 150 200 AREA TO BE RELINQUISHED SHOWN THUS	
ACCESS PROHIBITED	
DR'N BY <i>L.W.A.</i>	R/W MAP NO. <i>F-1321</i>
C/LC BY <i>O.K.F.</i>	REF MAP NO. <i>165-17</i>
CK'D BY <i>G.J.H.</i>	REL- 628
REVISED	


COUNTY ENGINEER'S COPY

DIST	COUNTY	ROUTE	POST MILES	SHEET NO.	TOTAL SHEETS
07	L.A.	5	77.9-85.8	13	20
			138 0.0-1.8		


FILED WITH LOS ANGELES
COUNTY RECORDER
965 20 1971

Section 21
T.8N., R.18W.
S.B.M.

R.W.F.H.
DISTRICT RIGHT OF WAY ENGINEER
October 18, 1971
DATE

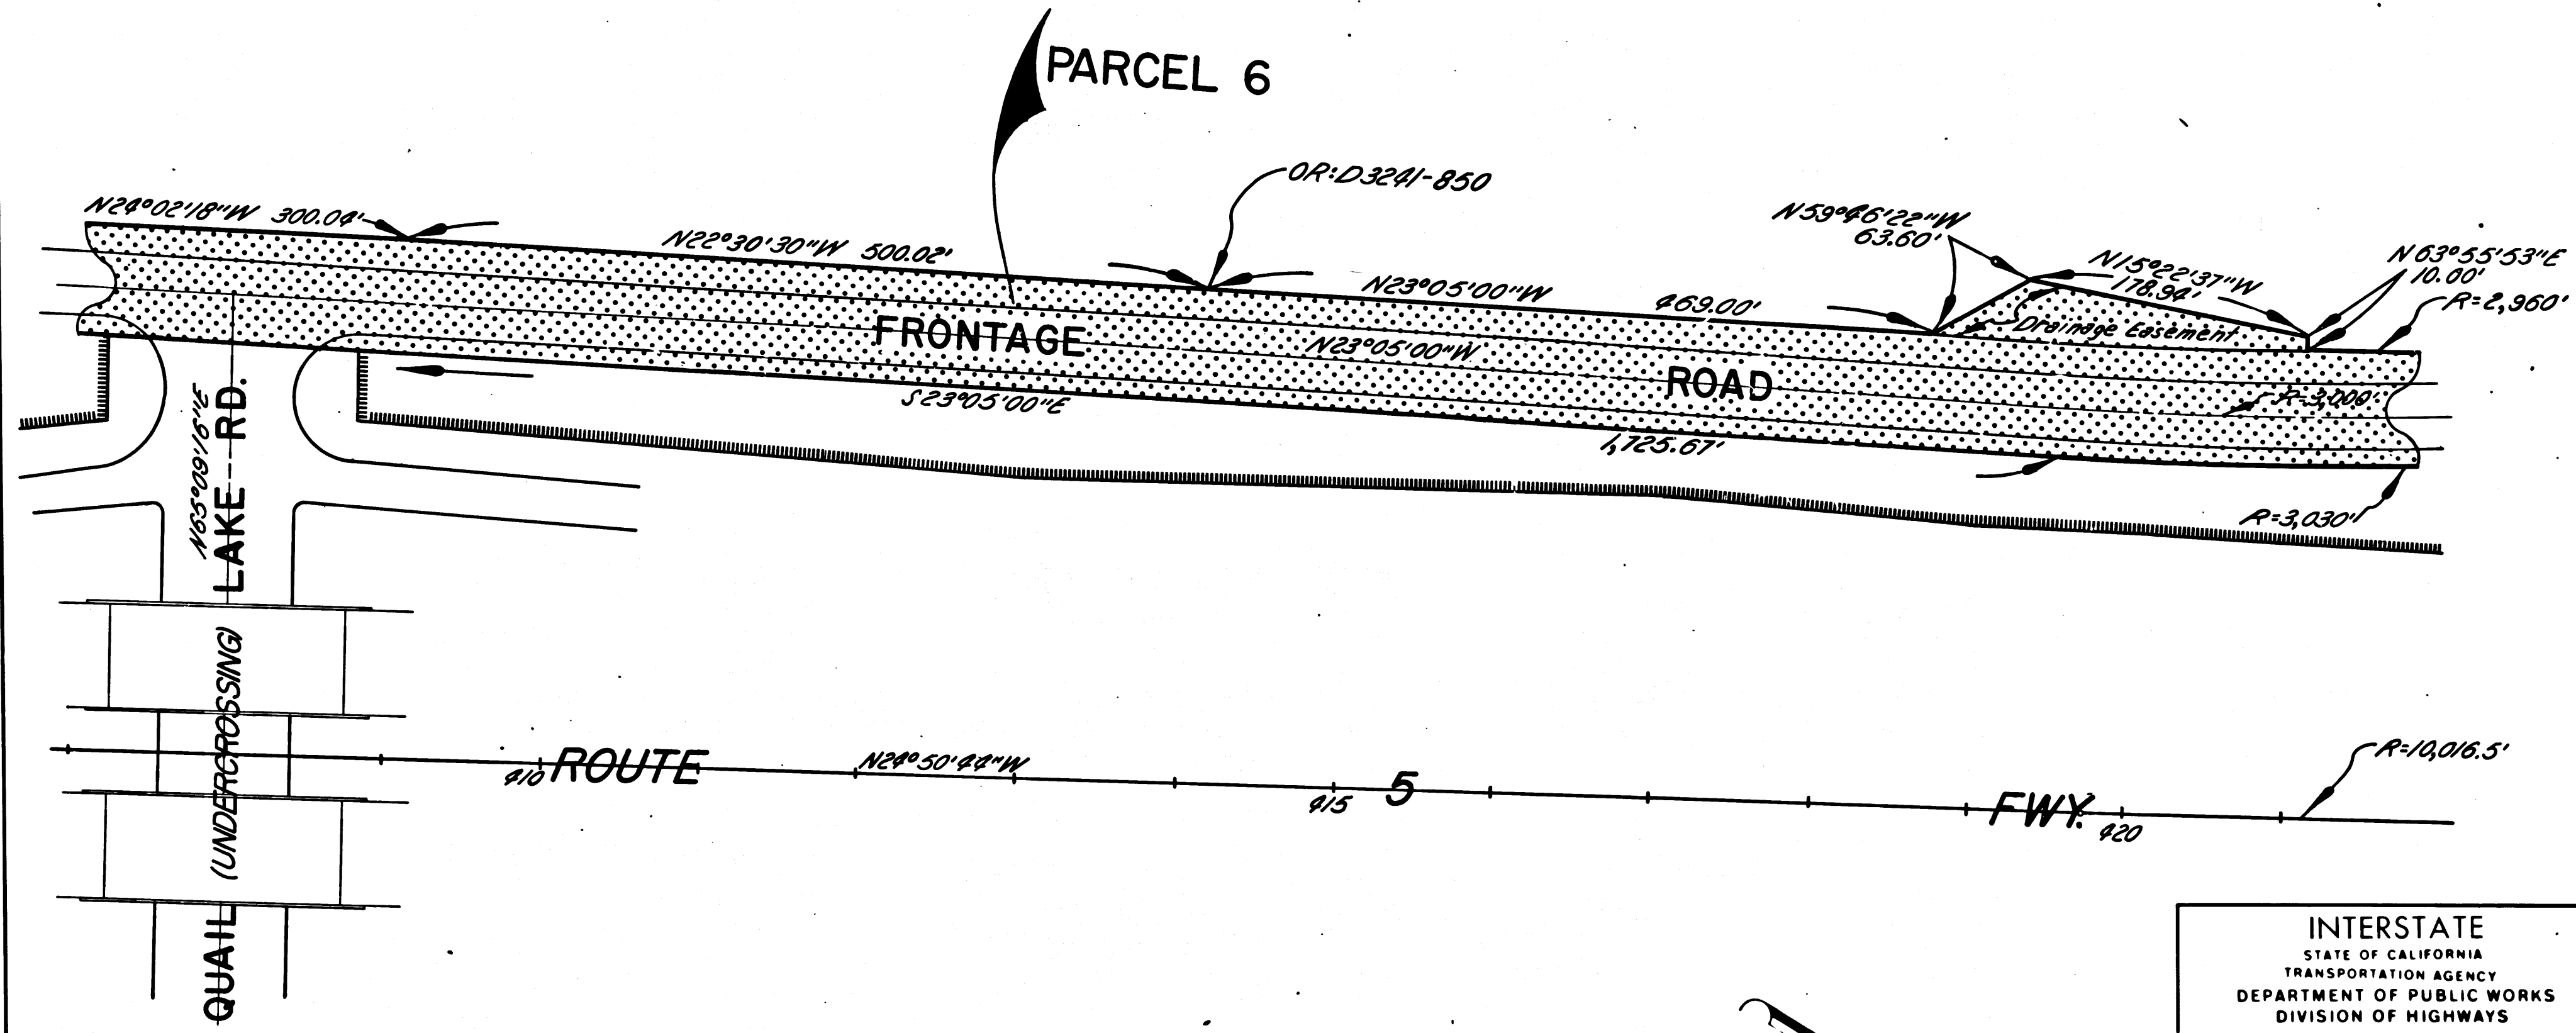

COUNTY OF LOS ANGELES

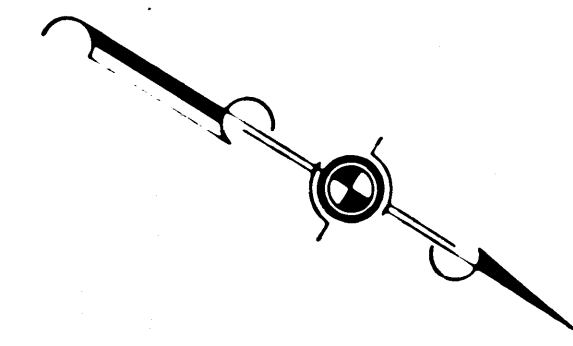

INTERSTATE
STATE OF CALIFORNIA
TRANSPORTATION AGENCY
DEPARTMENT OF PUBLIC WORKS
DIVISION OF HIGHWAYS

PROPOSED RELINQUISHMENT

0 50 100 150 200

AREA TO BE RELINQUISHED SHOWN THUS [Dotted Pattern]

ACCESS PROHIBITED [Hatched Pattern]

DR'N BY <i>L.W.K.</i>	R/W MAP NO. <i>F-1321</i>
C/LC BY <i>O.V.F.</i>	REF MAP NO. <i>165-17</i>
C/K'D BY <i>G.J.H.</i>	REL-628
REVISED	

COUNTY ENGINEER'S COPY


FILED WITH LOS ANGELES
COUNTY RECORDER
DEC 20 1971

DIST	COUNTY	ROUTE	POST MILES	SHEET NO	TOTAL SHEETS
07	L.A.	5	77.9-85.8	14	20
			88	0.0-1.8	

R.W.F.H.
DISTRICT RIGHT OF WAY ENGINEER
October 18, 1971
DATE

COUNTY OF
LOS ANGELES

Section 21
T.8N., R.18W.
S.B.M.

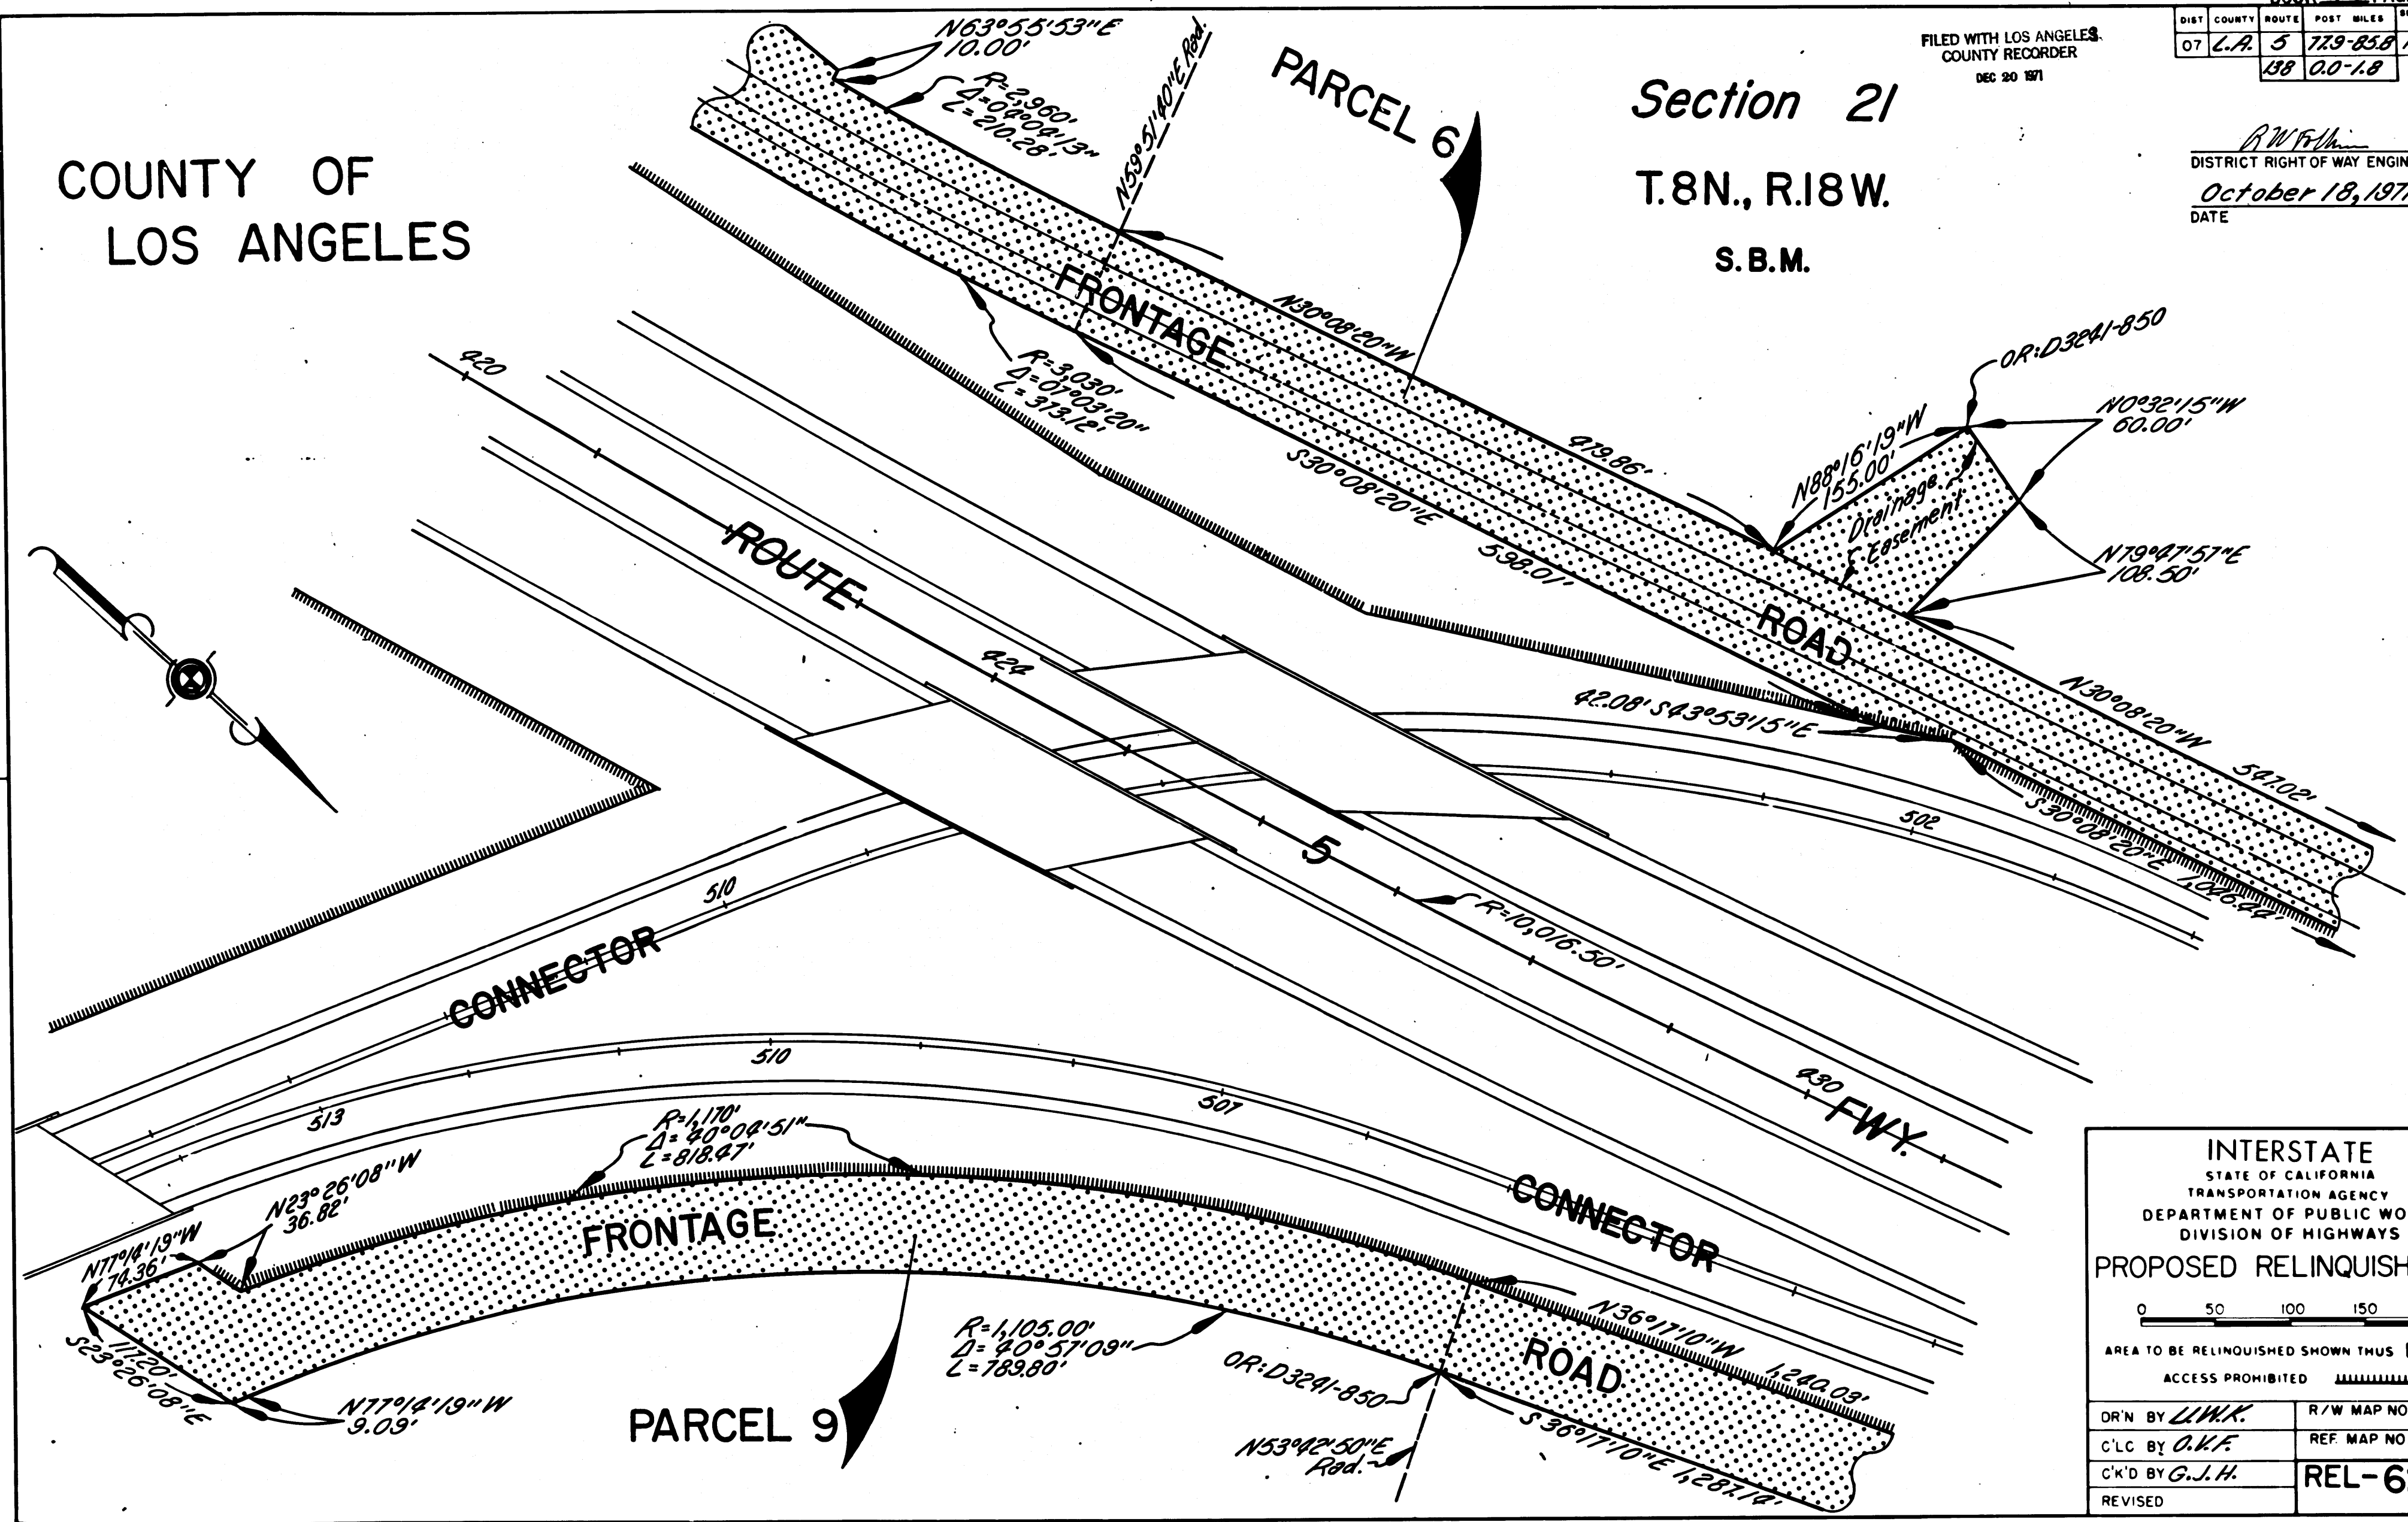

INTERSTATE
STATE OF CALIFORNIA
TRANSPORTATION AGENCY
DEPARTMENT OF PUBLIC WORKS
DIVISION OF HIGHWAYS

PROPOSED RELINQUISHMENT

0 50 100 150 200

AREA TO BE RELINQUISHED SHOWN THUS

ACCESS PROHIBITED

DR'N BY <i>L.W.K.</i>	R/W MAP NO. <i>F-1321</i>
C'LC BY <i>O.K.F.</i>	REF. MAP NO. <i>165-17</i>
C'KD BY <i>G.J.H.</i>	REL-628
REVISED	


FILED WITH LOS ANGELES
COUNTY RECORDER
DEC 20 1971

DIST	COUNTY	ROUTE	POST MILES	SHEET NO	TOTAL SHEETS
07	L.A.	5	779-858	15	20
			138	0.0-1.8	


R.W. Felt
DISTRICT RIGHT OF WAY ENGINEER
October 18, 1971
DATE

Section 20
T.8N., R.18W.
S.B.M.

PARCEL 6

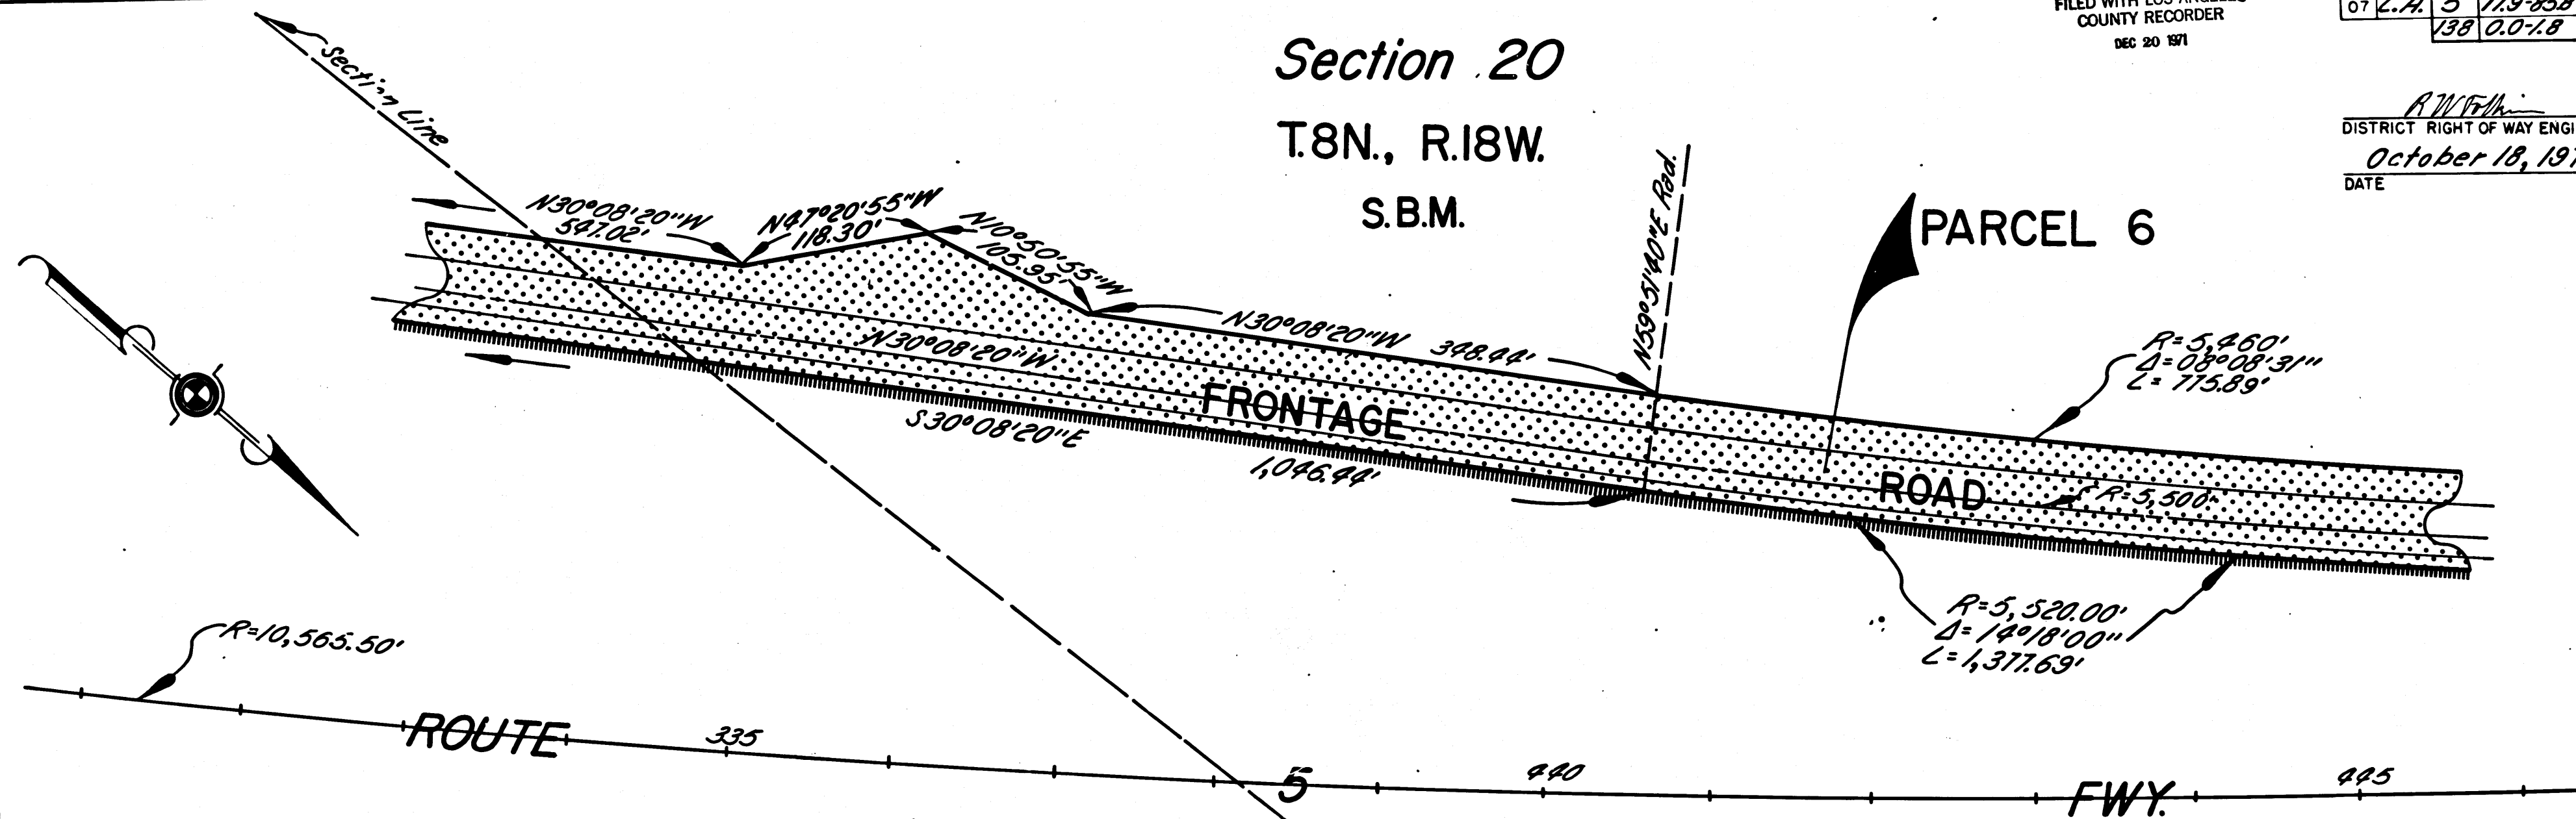

PARCEL 9

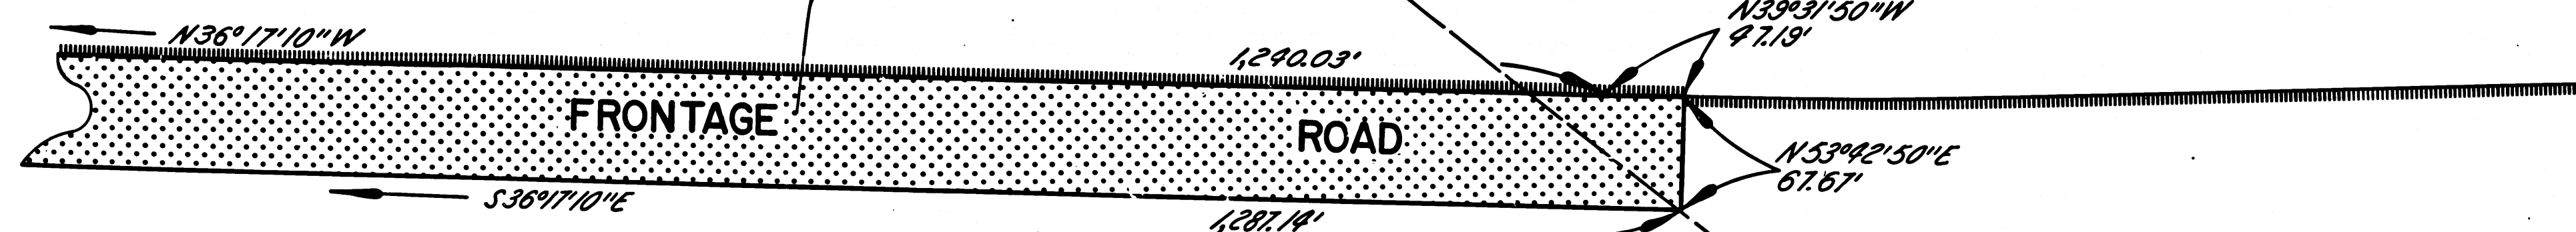

COUNTY OF
LOS ANGELES

Section 21
T.8N., R.18W.
S.B.M.

INTERSTATE STATE OF CALIFORNIA TRANSPORTATION AGENCY DEPARTMENT OF PUBLIC WORKS DIVISION OF HIGHWAYS	
PROPOSED RELINQUISHMENT	
0 50 100 150 200	
AREA TO BE RELINQUISHED SHOWN THUS	
ACCESS PROHIBITED	
DR'N BY <i>L.W.K.</i>	R/W MAP NO. <i>F-1321</i>
C'L.C. BY <i>O.V.F.</i>	REF. MAP NO. <i>165-17</i>
C'K'D BY <i>G.J.H.</i>	REL-628
REVISED	

COUNTY ENGINEER'S COPY


S.B.M.

COUNTY OF
LOS ANGELES

S.B.M.

DIST	COUNTY	ROUTE	POST MILES	SHEET NO	TOTAL SHEETS
C7	L.A.	5	77.9-85.8	16	20
		138	0.0-1.8		

B.W. F. M.
DISTRICT RIGHT OF WAY ENGINEER
October 18, 1971
DATE

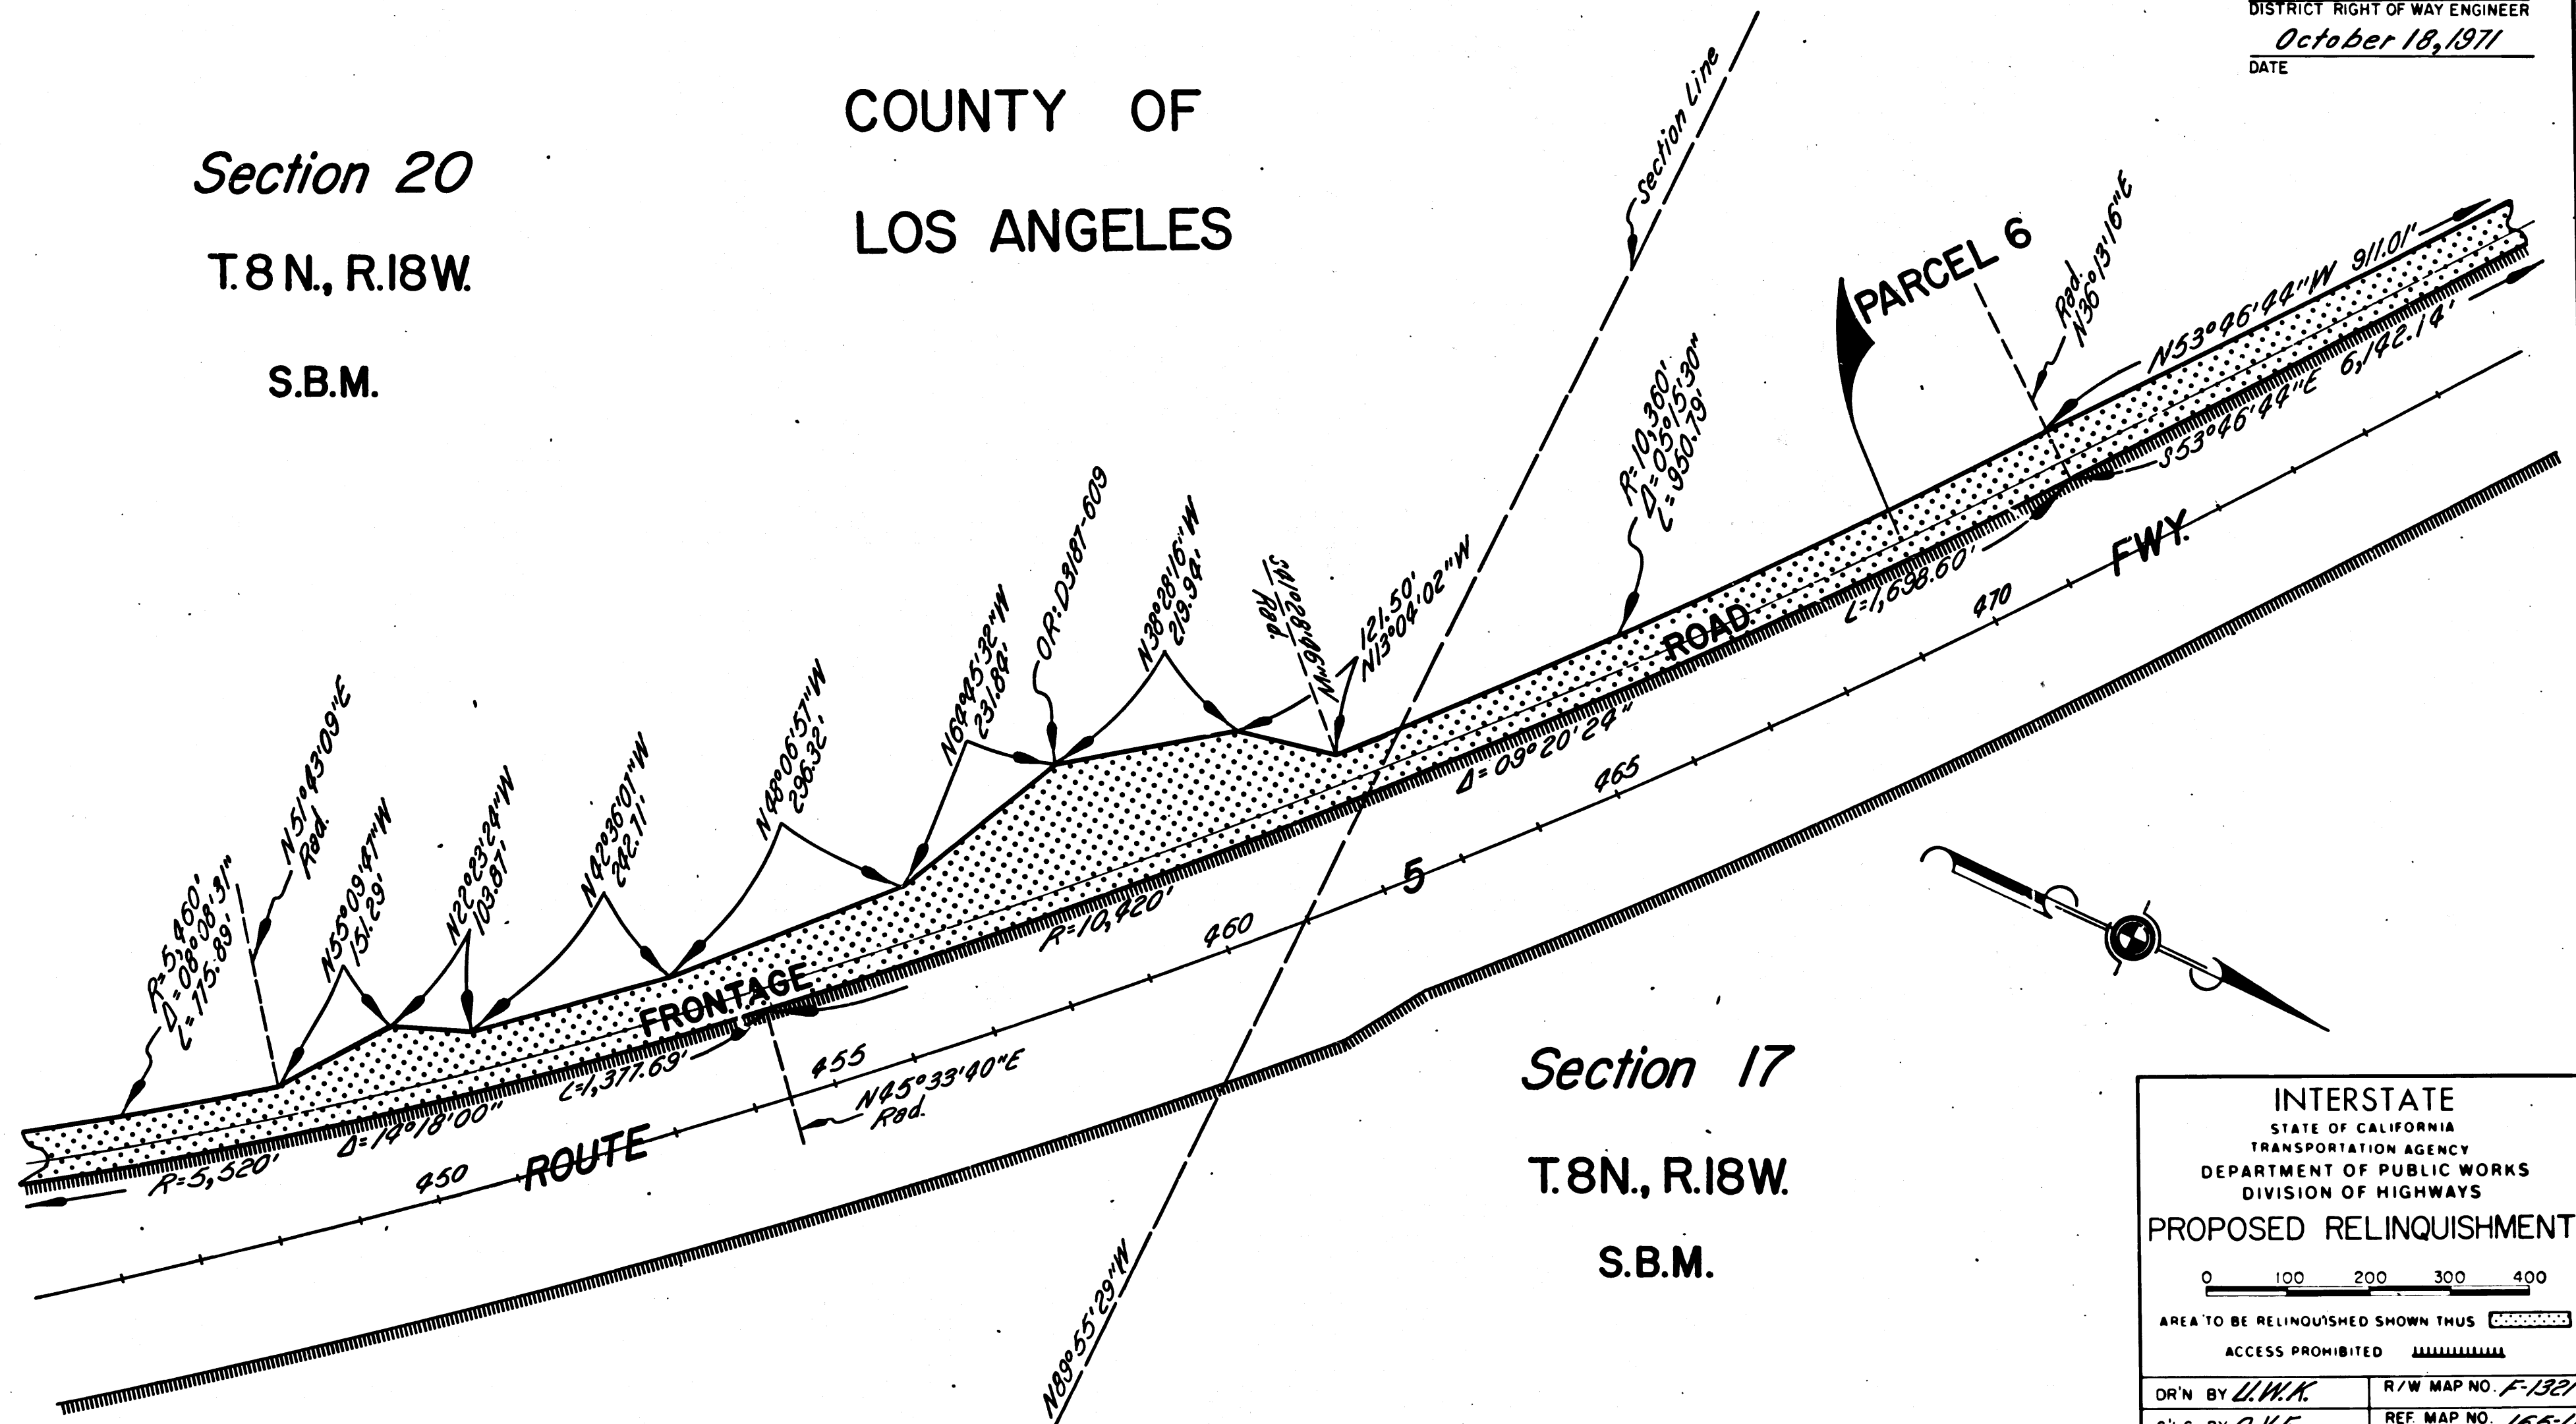

DR'N BY <i>J.W.K.</i>	R/W MAP NO. <i>F-1321</i>
C'LC BY <i>O.K.F.</i>	REF. MAP NO. <i>165-11</i>
C'K'D BY <i>G.J.H.</i>	REL-628
REVISED	


COUNTY ENGINEER'S COPY

FILED WITH LOS ANGELES
COUNTY RECORDER
DEC 20 1971

DIST	COUNTY	ROUTE	POST MILES	SHEET NO	TOTAL SHEETS
07	L.A.	5	779-858	17	20
			138	00-18	

R.W.F.H.
DISTRICT RIGHT OF WAY ENGINEER
October 18, 1971
DATE

COUNTY OF LOS ANGELES

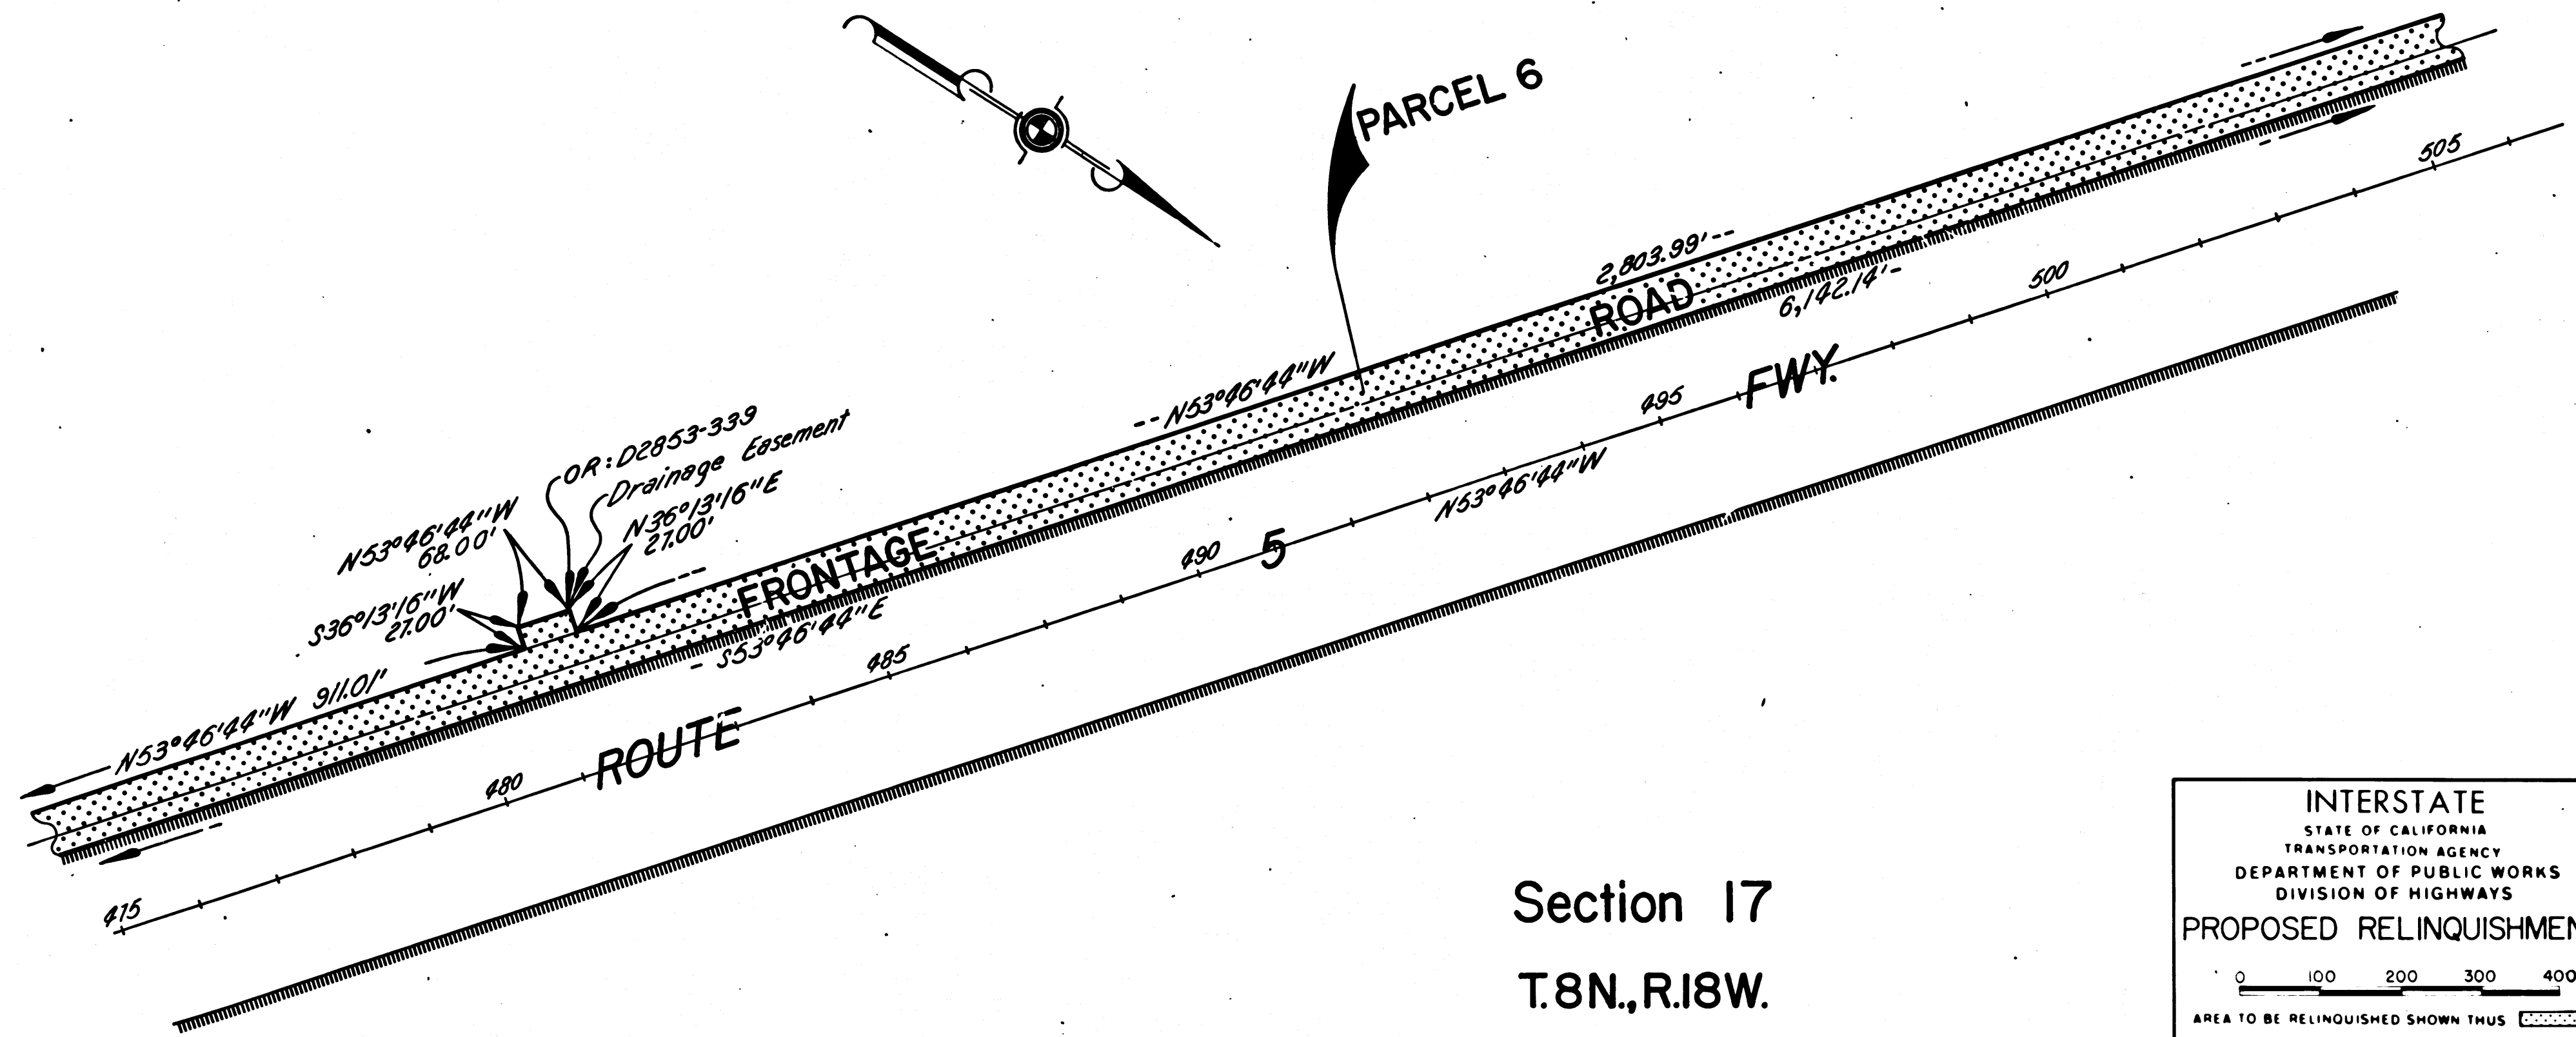

Section 17
T.8N., R.18W.
S.B.M.

INTERSTATE
STATE OF CALIFORNIA
TRANSPORTATION AGENCY
DEPARTMENT OF PUBLIC WORKS
DIVISION OF HIGHWAYS
PROPOSED RELINQUISHMENT

0 100 200 300 400

AREA TO BE RELINQUISHED SHOWN THUS [Pattern]

ACCESS PROHIBITED [Pattern]


DR'N BY <i>L.W.K.</i>	R/W MAP NO. <i>F1322</i>
C'LC BY <i>O.K.F.</i>	REF. MAP NO. <i>165-17</i>
C'K'D BY <i>G.L.H.</i>	REL-628
REVISED	

FILED WITH LOS ANGELES
COUNTY RECORDER
DEC 20 1971

DIST	COUNTY	ROUTE	POST MILES	SHEET NO	TOTAL SHEETS
07	L.A.	5	71.9-85.8	18	20
			138	0.0-1.8	


B.W.F.H.
DISTRICT RIGHT OF WAY ENGINEER
October 18, 1971
DATE

LOS ANGELES COUNTY

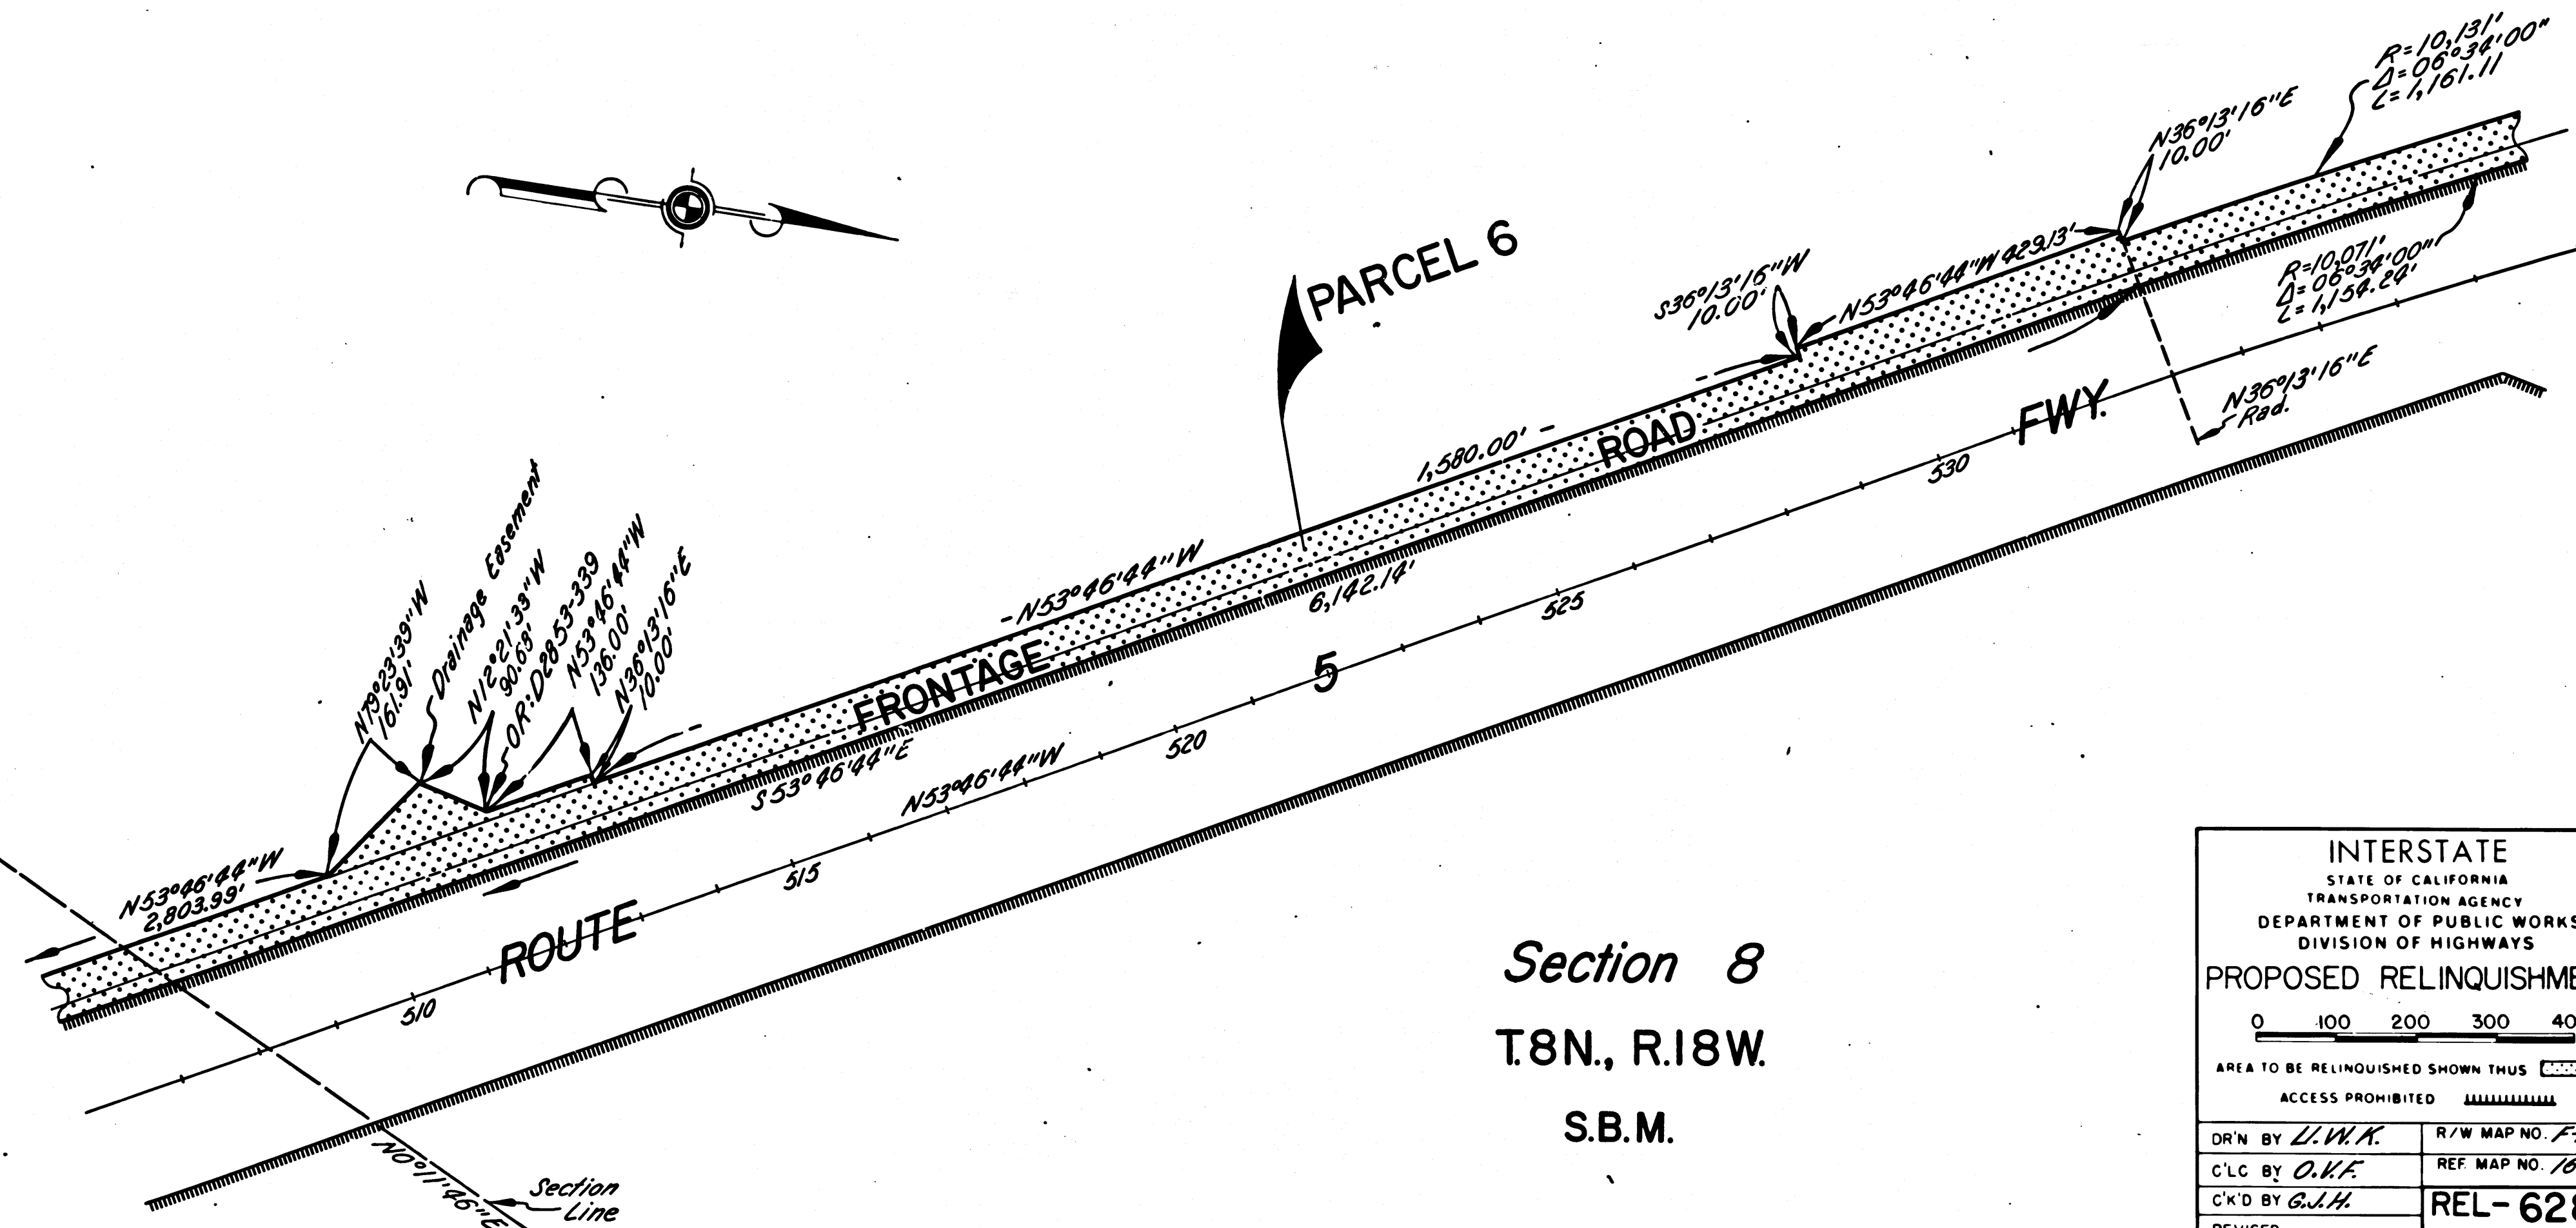

Section 8
T.8N., R.18W.
S.B.M.

INTERSTATE STATE OF CALIFORNIA TRANSPORTATION AGENCY DEPARTMENT OF PUBLIC WORKS DIVISION OF HIGHWAYS	
PROPOSED RELINQUISHMENT	
0 100 200 300 400	
AREA TO BE RELINQUISHED SHOWN THUS [Pattern]	
ACCESS PROHIBITED [Pattern]	
DR'N BY <i>L.W.K.</i>	R/W MAP NO. <i>F-1322</i>
C'LC BY <i>O.V.F.</i>	REF. MAP NO. <i>165-17</i>
C'K'D BY <i>G.J.H.</i>	REL- 628
REVISED	

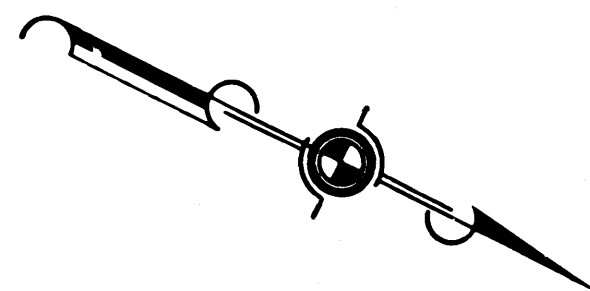

FILED WITH LOS ANGELES
COUNTY RECORDER
DEC 20 1971

BOOK 9 PAGE 27		SHEET NO.		TOTAL SHEETS	
DIST	COUNTY	ROUTE	POST MILES	NO.	SHEETS
07	L.A.	5	71.9-82.8	19	20
			138	0.0-1.8	


R.W.F.H.
DISTRICT RIGHT OF WAY ENGINEER
October 18, 1971
DATE

LOS ANGELES COUNTY

Section 18

T.8N., R.18W.

S.B.M.

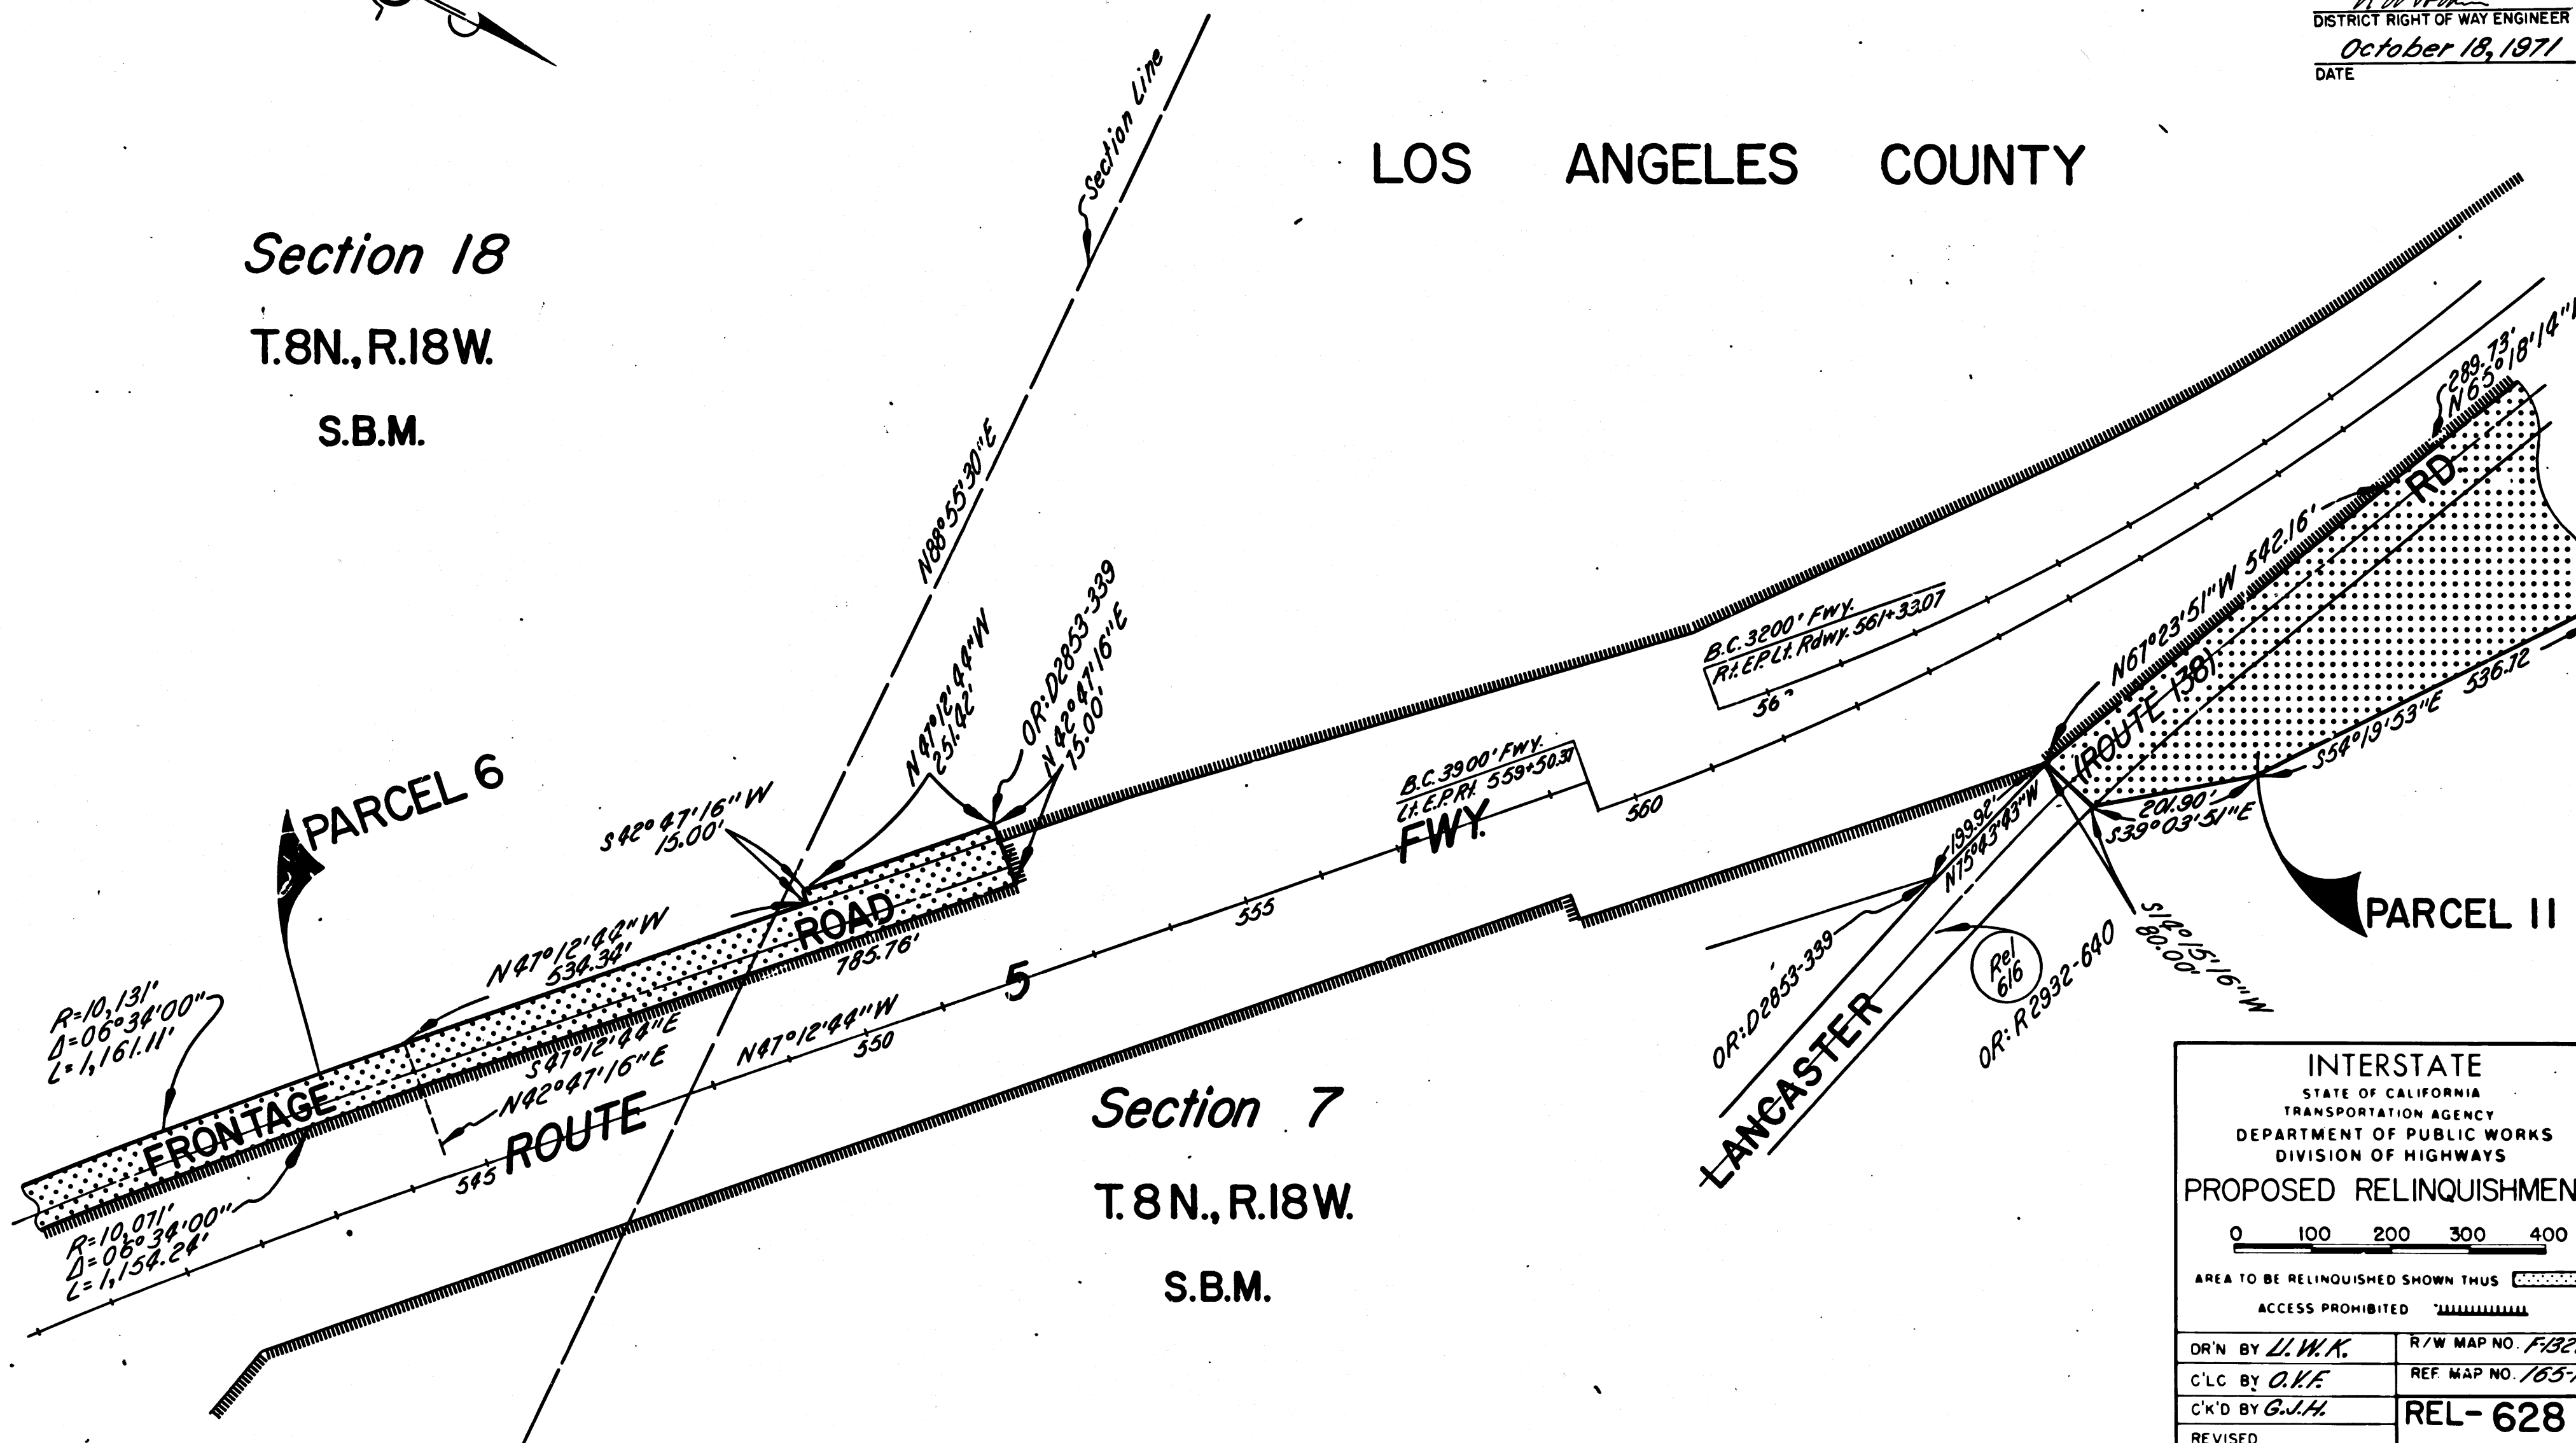


INTERSTATE STATE OF CALIFORNIA TRANSPORTATION AGENCY DEPARTMENT OF PUBLIC WORKS DIVISION OF HIGHWAYS	
PROPOSED RELINQUISHMENT	
0 100 200 300 400	
AREA TO BE RELINQUISHED SHOWN THUS [Stippled Area]	
ACCESS PROHIBITED [Hatched Area]	
DR'N BY <i>J.W.K.</i>	R/W MAP NO. <i>F1322</i>
C/LC BY <i>O.K.E.</i>	REF MAP NO. <i>165-17</i>
C/K'D BY <i>G.J.H.</i>	REL- 628
REVISED	

COUNTY ENGINEER'S COPY

DIST	COUNTY	ROUTE	POST MILES	SHEET NO	TOT SHEET
07	L.A.	5	77.9-85.8	20	20
		138	0.0-1.8		

R.W. Fisher
DISTRICT RIGHT OF WAY ENGINEER
October 18, 1971
DATE

Section 12
T.8N., R.19W.
S.B.M.

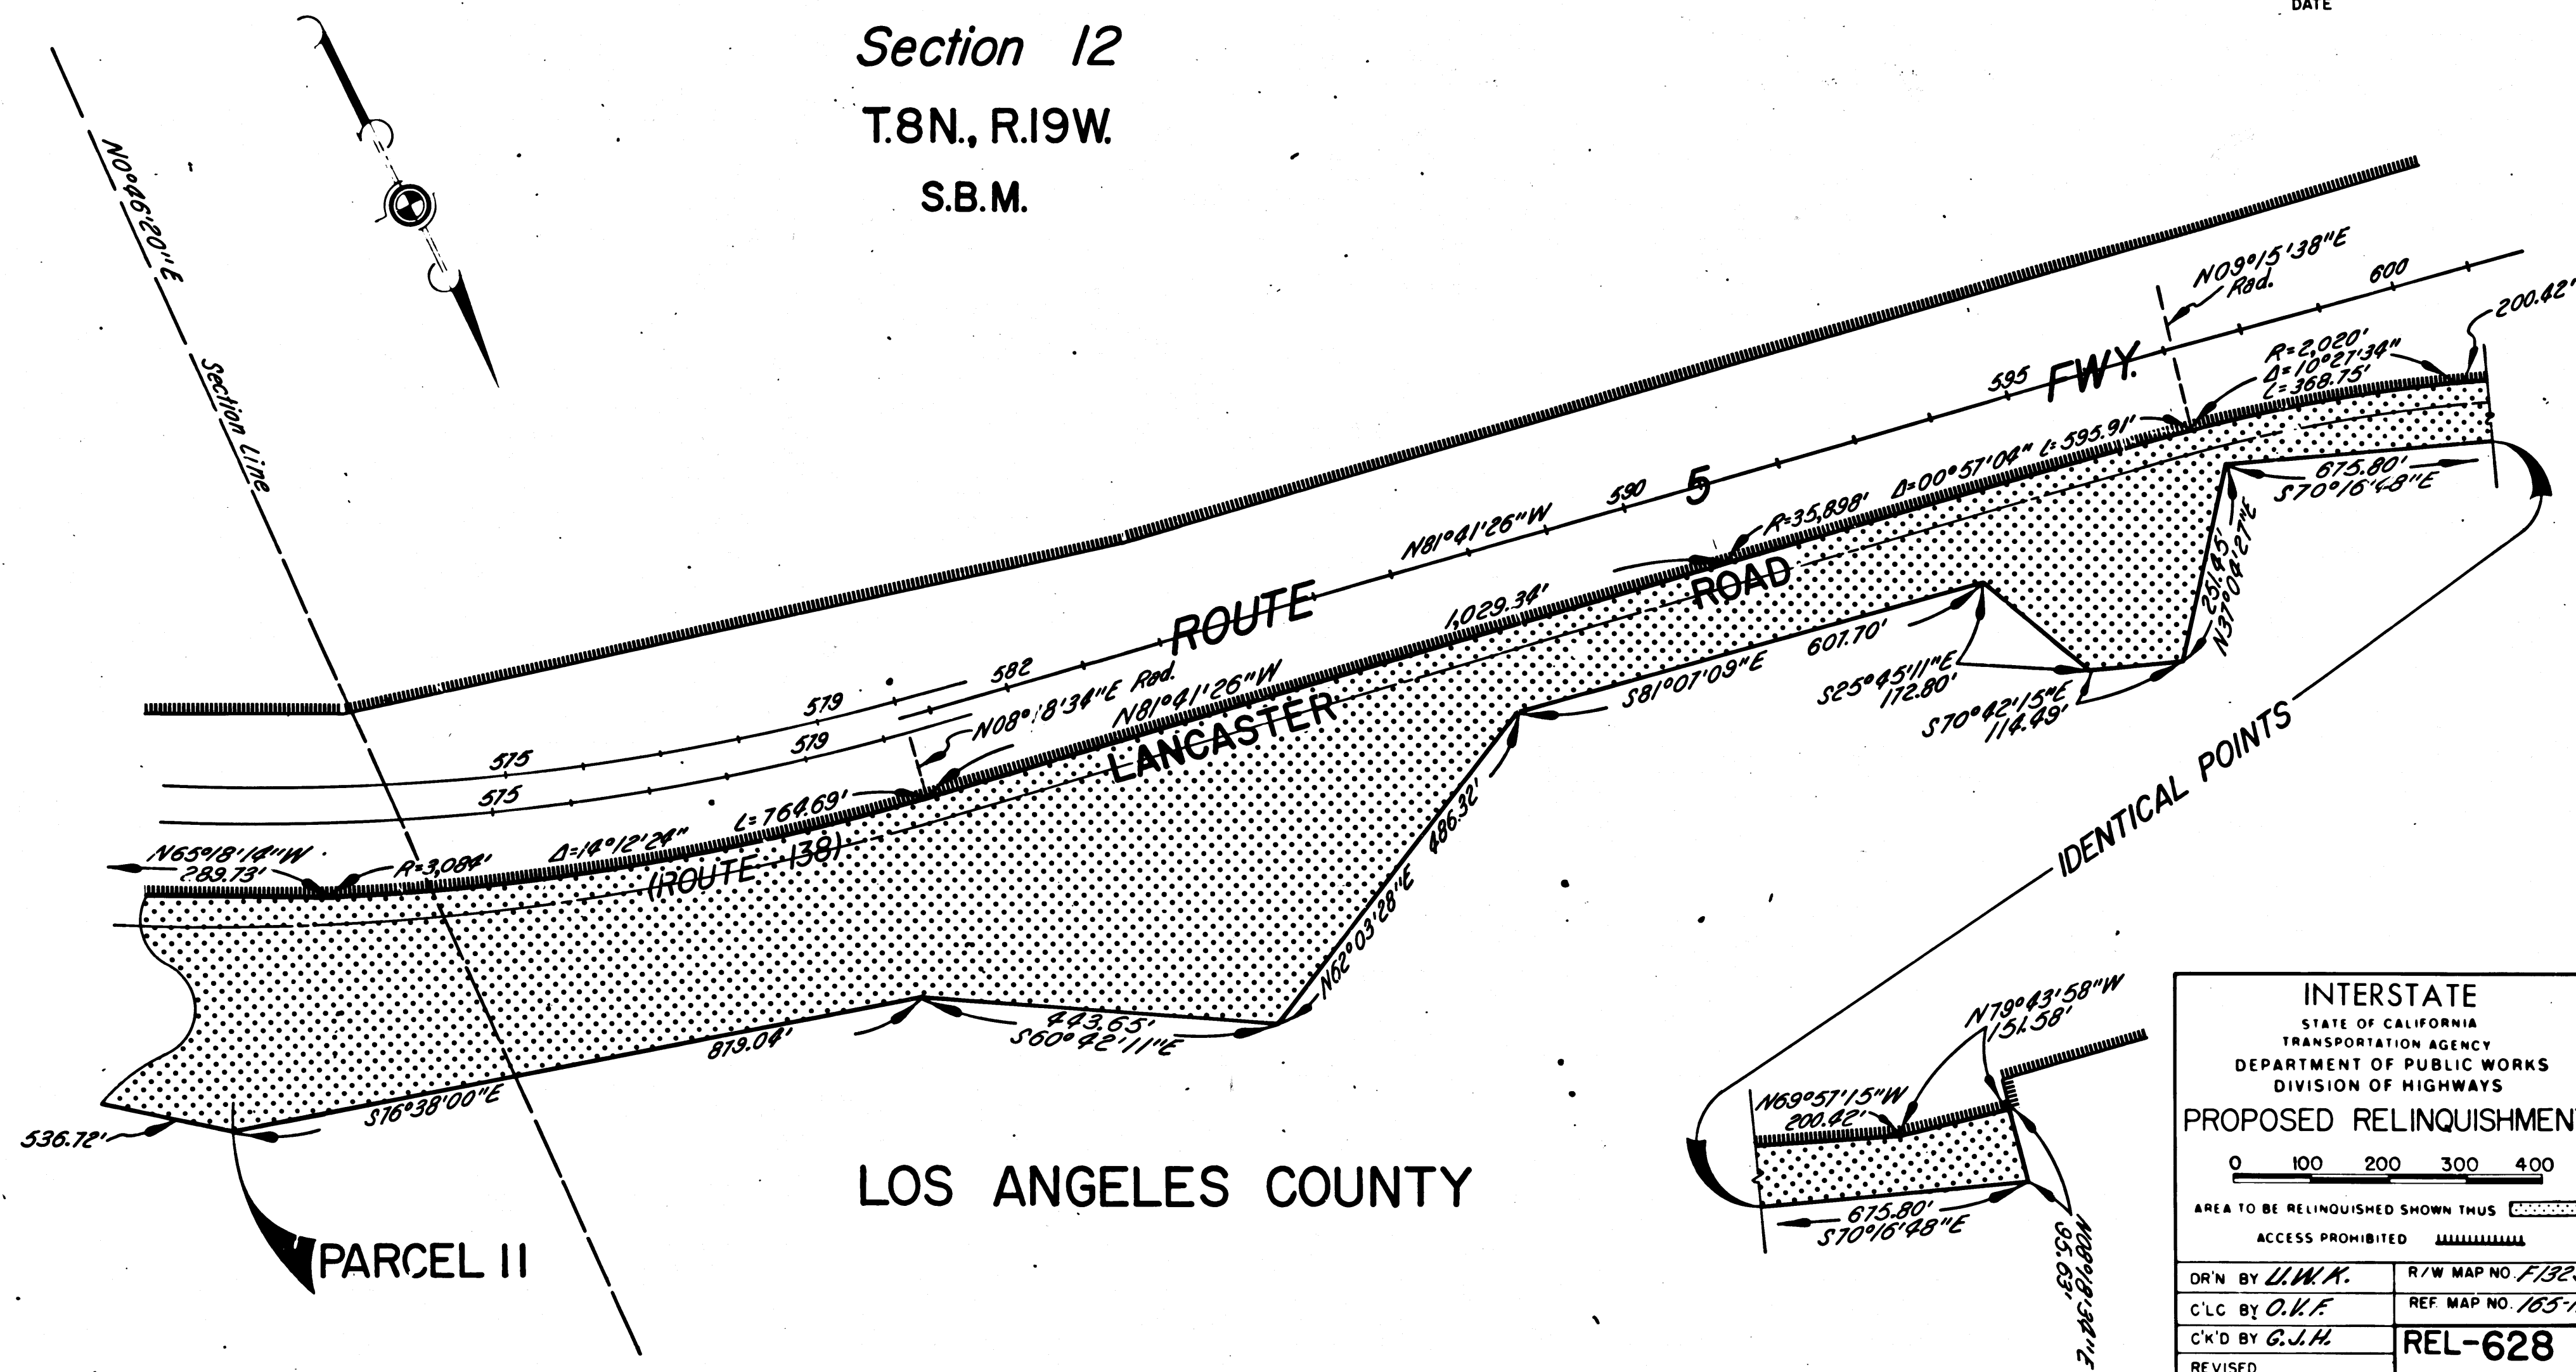

INTERSTATE STATE OF CALIFORNIA TRANSPORTATION AGENCY DEPARTMENT OF PUBLIC WORKS DIVISION OF HIGHWAYS PROPOSED RELINQUISHMENT 0 100 200 300 400 AREA TO BE RELINQUISHED SHOWN THUS  ACCESS PROHIBITED 	
OR'N BY <u>L.W.A.</u>	R/W MAP NO. <u>F1323</u>
C/LC BY <u>O.K.F.</u>	REF. MAP NO. <u>165-17</u>
C/K'D BY <u>G.J.H.</u>	REL-628
REVISED	

COUNTY ENGINEER'S COPY