

ON ROUTE 57 AND DIAMOND BAR BLVD.


DIST	COUNTY	ROUTE	POST MILES	SHEET NO.	TOTAL SHEETS
07	LA	57	2.0	1	2

DATE January 11, 1972

FILED
AT REQUEST OF
DEPT. OF PUBLIC WORKS
JAN. 21, 1972
49 PM 3PM
9

AT PAGE 99
OF STATE HIGHWAY MAPS
FOR ANGELES COUNTY, CALIF.

BY COUNTY RECORDER
Deputy
Free

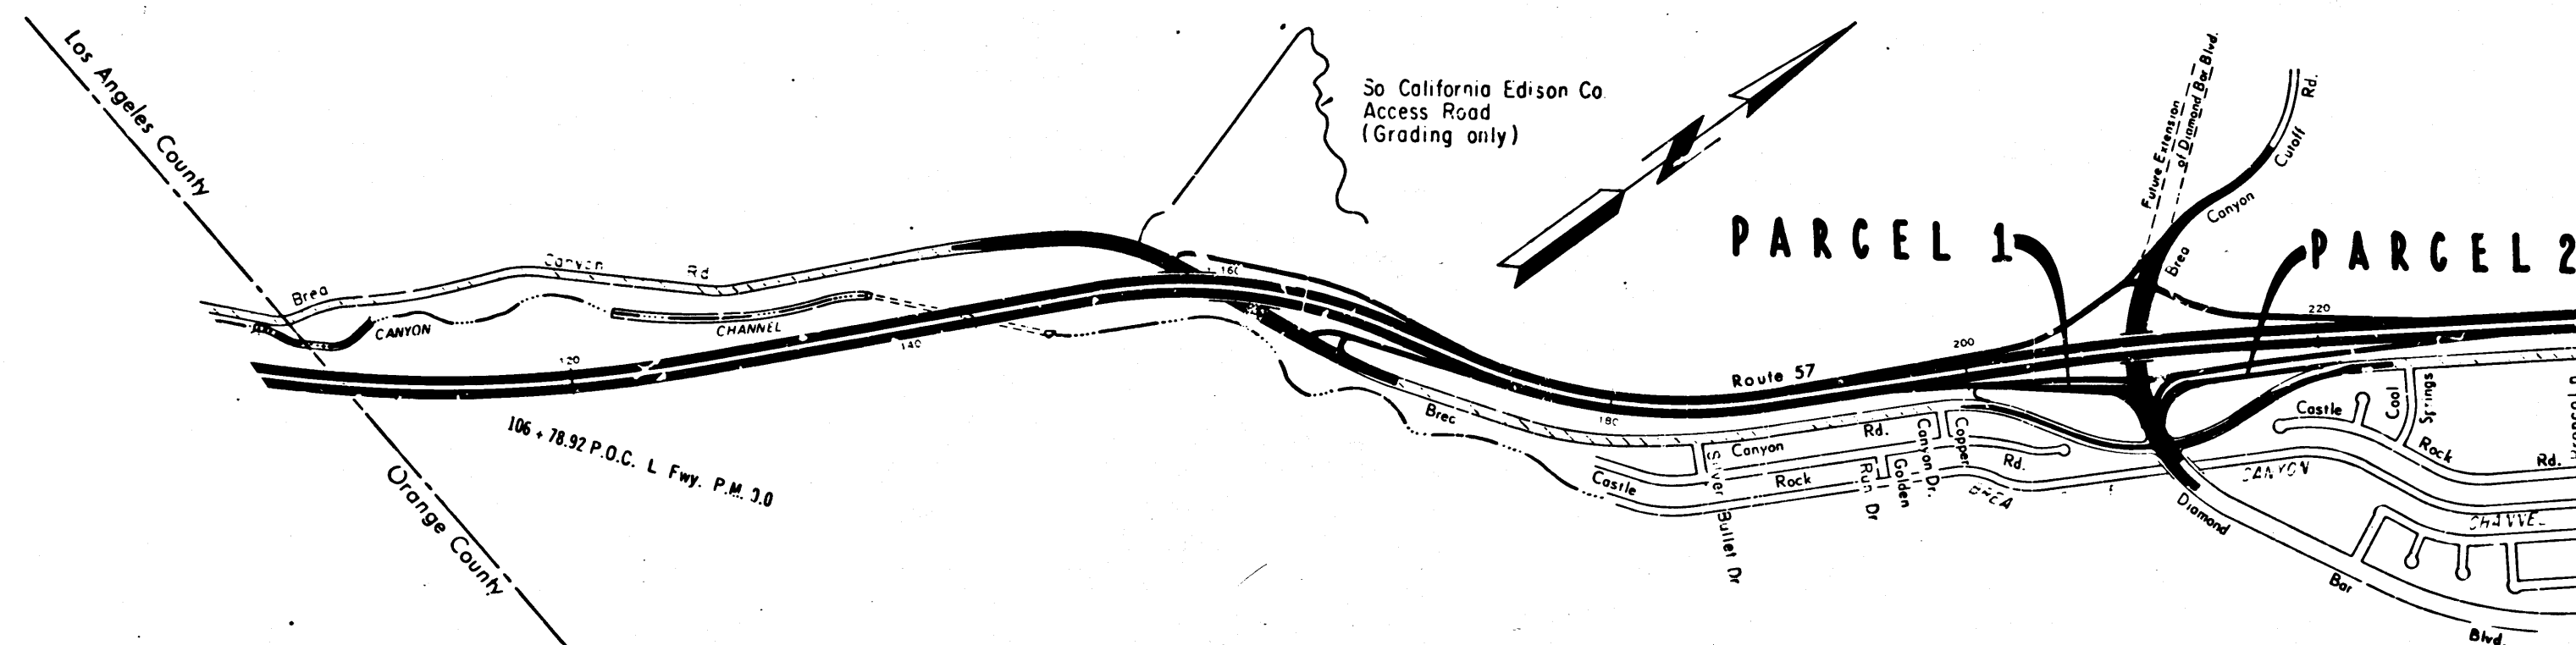


DR'N BY H.LEE	R/W MAP NO. 19603-C
C'LC BY D.DARIES	REF. MAP NO. 188-4
C'K'D BY U.KUEHN	A B D - 91
REVISED	

COUNTY ENGINEER'S COPY

FILED WITH LOS ANGELES
COUNTY RECORDER
JAN 21 1972

DIST	COUNTY	ROUTE	POST MILES	SHEET NO	TOTAL SHEETS
07	LA	57	2.0	2	2

R.W. Lee
DISTRICT RIGHT OF WAY ENGINEER
January 11, 1972
DATE

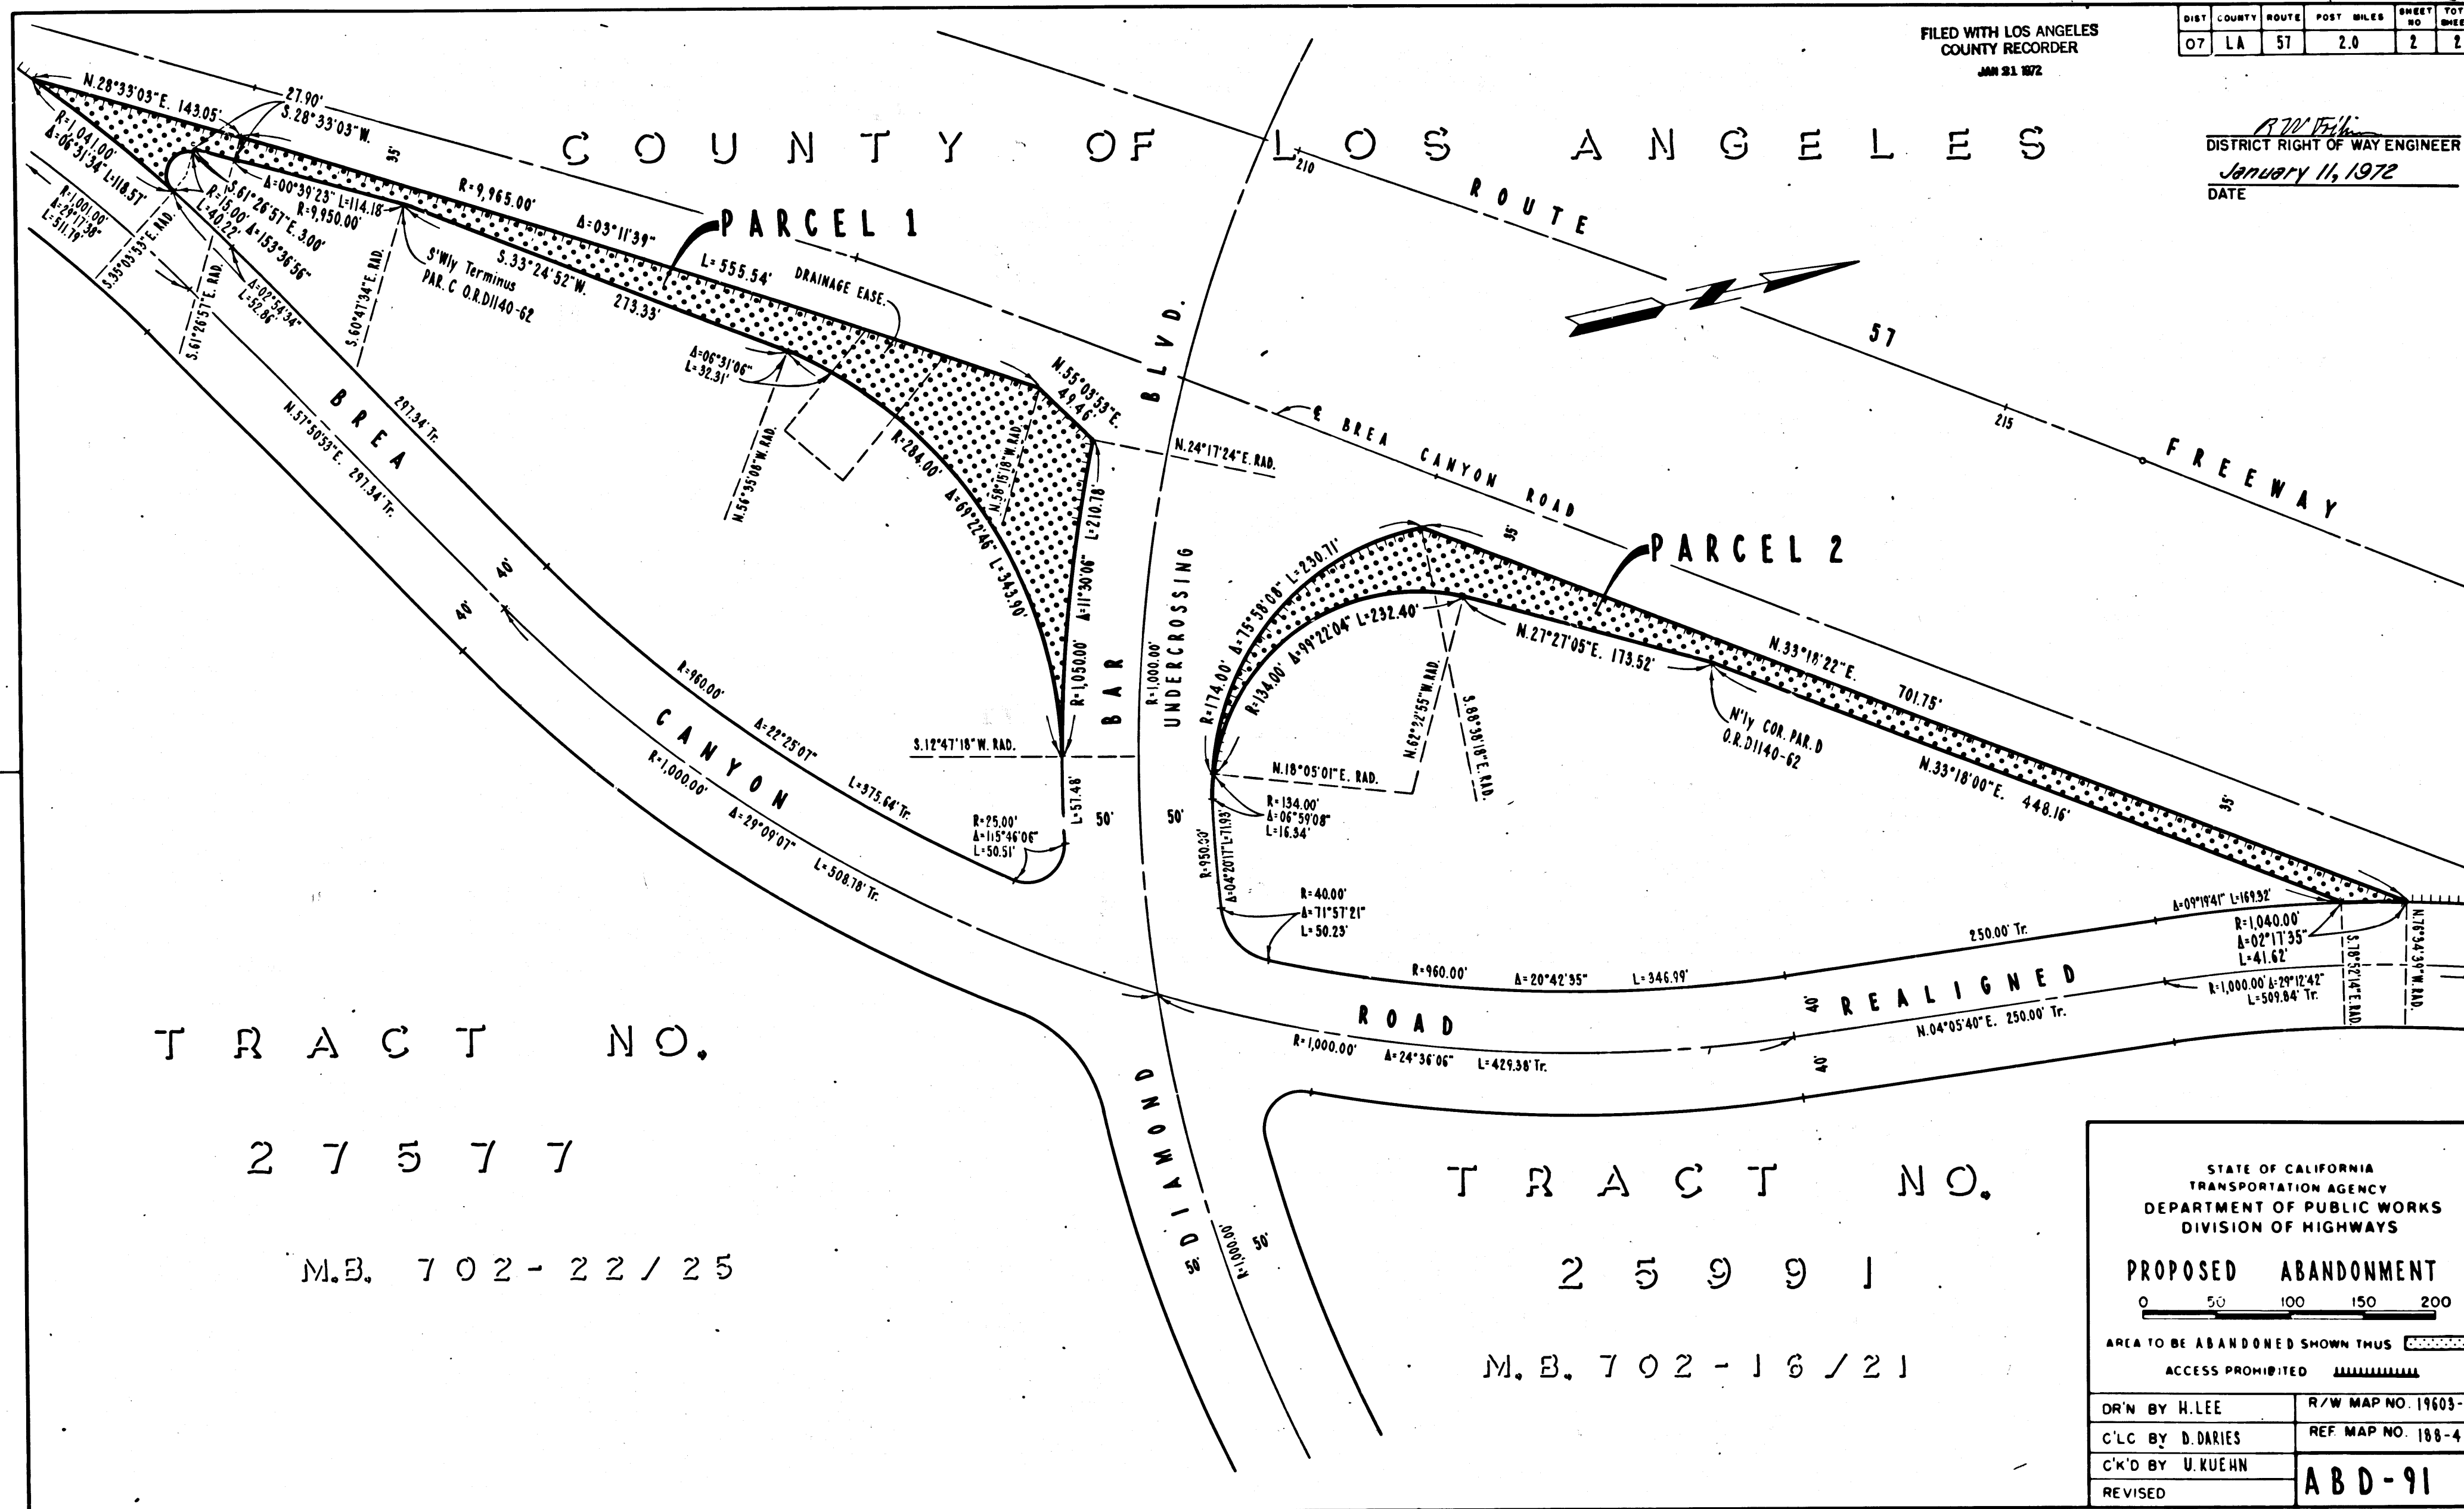

COUNTY ENGINEER'S COPY