

SHMB 19-13

DIST.	COUNTY	ROUTE	POST MILES	SHEET NO.	TOTAL SHEETS
07	LA	105	11.0/15.2	1	1



*David J. Archambault*  
 DISTRICT RIGHT OF WAY ENGINEER  
 PROFESSIONAL LAND SURVEYOR  
 No. 6070  
 Exp. 7-30-97  
 APPROVAL DATE: 9-1-93

STATE OF CALIFORNIA # 93-2353192  
 BUSINESS AND TRANSPORTATION AGENCY  
 DEPARTMENT OF TRANSPORTATION

RIGHT OF WAY MAPS OF  
**STATE HIGHWAY**  
 In The City of South Gate, Along (Route 105) Firestone Blvd.  
 From The Easterly Limits of Los Angeles County (Alameda St.)  
 To The Westerly City Limits of The City of Downey

(In compliance with  
 Sections 128 & 129 of the  
 STREET & HIGHWAYS CODE)  
 Recorded in the Office  
 of the County Recorder  
 City of South Gate

S. H. M. B. No. 19Pg. 13  
 Date: 9-10-93

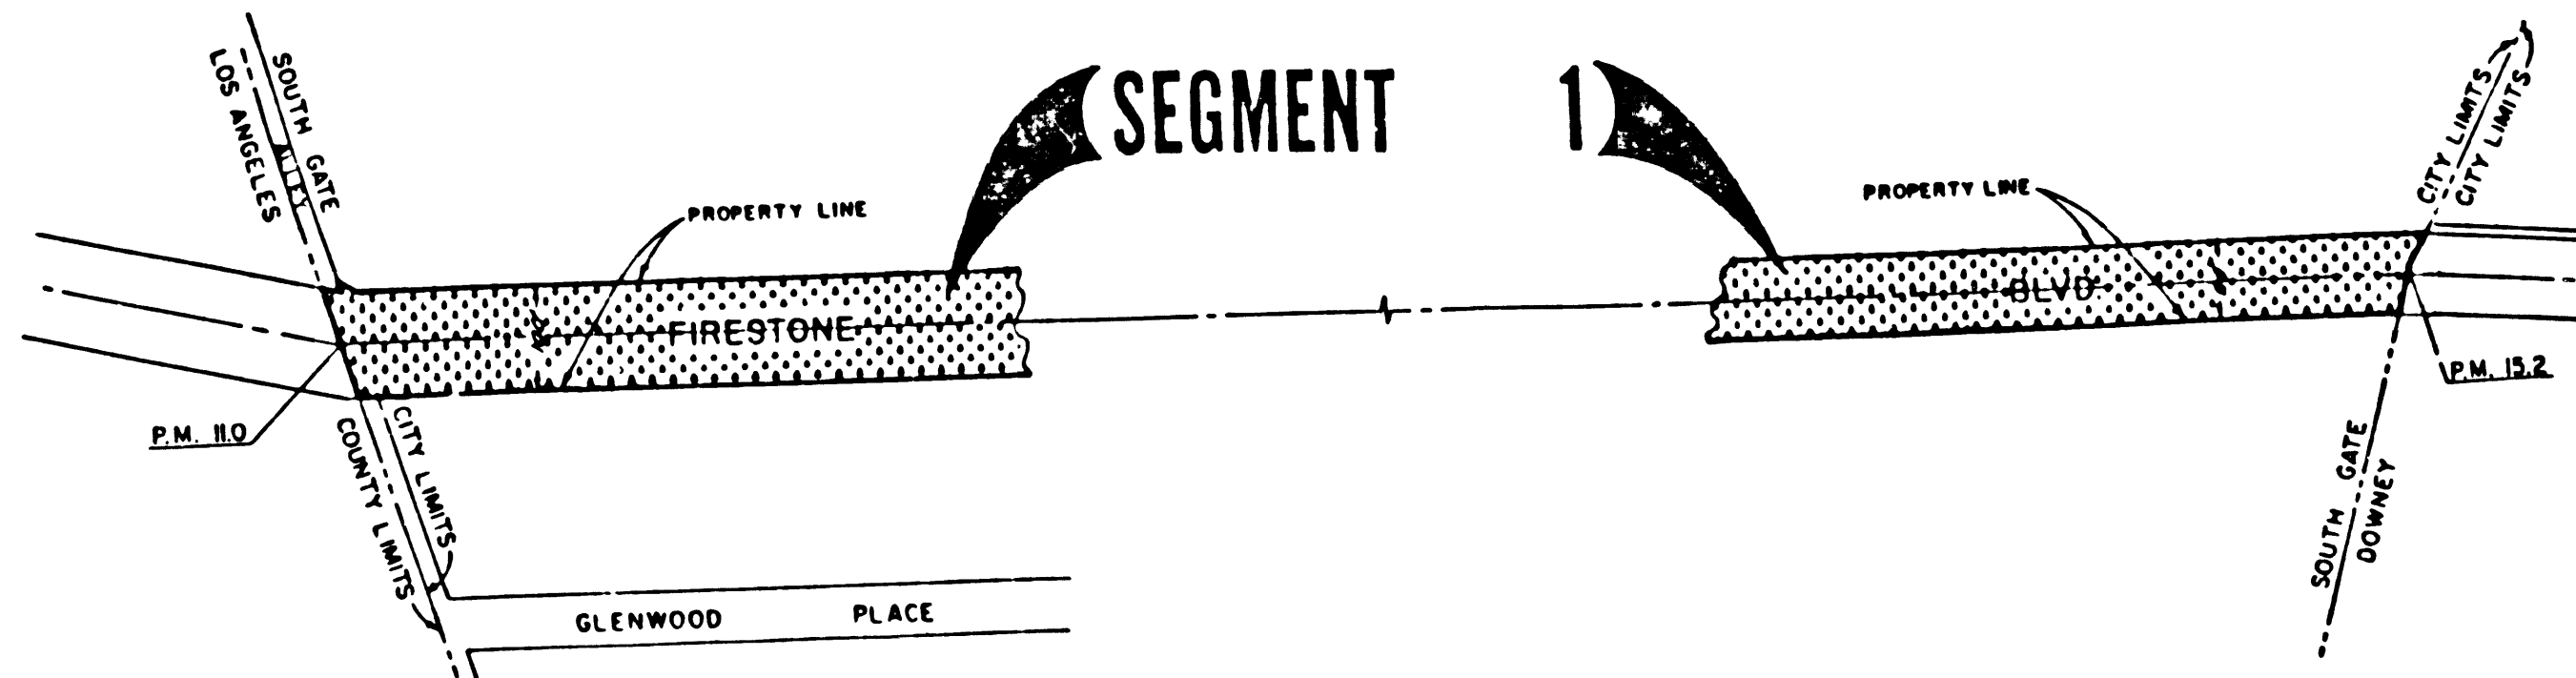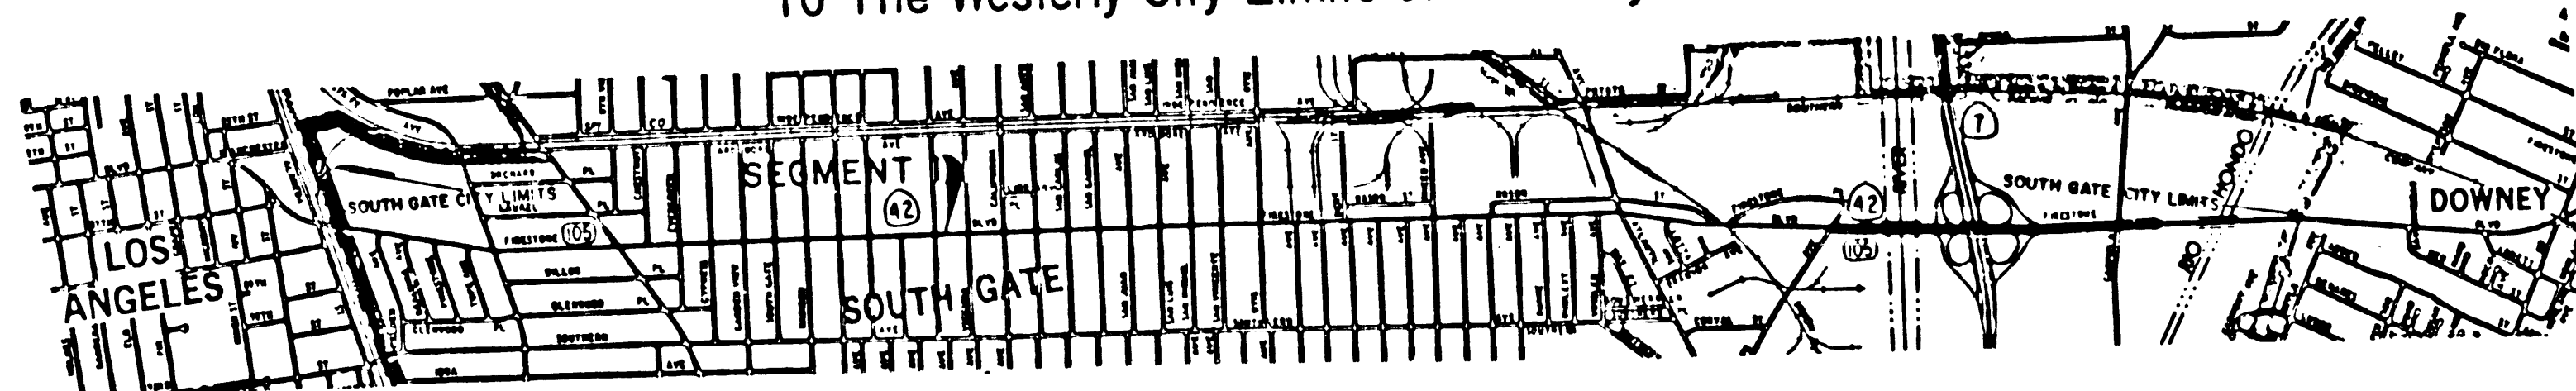

STATE OF CALIFORNIA  
 BUSINESS AND TRANSPORTATION AGENCY  
 DEPARTMENT OF TRANSPORTATION  
**PROPOSED RELINQUISHMENT**

0 100 200 300 400  
 AREA TO BE RELINQUISHED

DR'N BY R. S.	FILE NO. MAP NO. P-4200P-3216 P-15493
C/LC BY	CONTRACT NO. District Agreement No. 4149
C/K'D BY A.G.	REL-1176A
REVISED	

W.S. 7-C, D, E-6  
 W.S. 32-C, D-1