


MAP OF  
**EL SEGUNDO BLVD.**  
**DELPHI AVENUE**  
 FROM  
 WESTERN AVENUE  
 TO  
 ROSECRANS AVENUE  
 COUNTY SURVEYORS MAP NOB-120  
 SHEET NO 7 OF 7 SHEETS  
 SCALE - 1 INCH = 100 FT.

ACQUISITION AND IMPROVEMENT DISTRICT NO148  
 WORK ORDER NO4148  
 JEROCKHOLD - COUNTY SURVEYOR  
 SURVEYED NOV 1 - DEC 16 1930  
 SURVEYED UNDER INSTRUCTIONS OF THE  
 BOARD OF SUPERVISORS PER ORDER DATED  
 AUGUST 22 1927  
 BEARINGS ARE BASED ON THE BEARING OF  
 NORMANDIE AVENUE PER C.S. 8921 - HT 2  
 F.B. 290-94A-87  
 F.B. 233-133-143

FIELD WORK BY WA MILLER  
 OFFICE WORK BY JH RICE  
 CHECKED BY RW STEWART

CSB-120-7  
 A1 OF A2

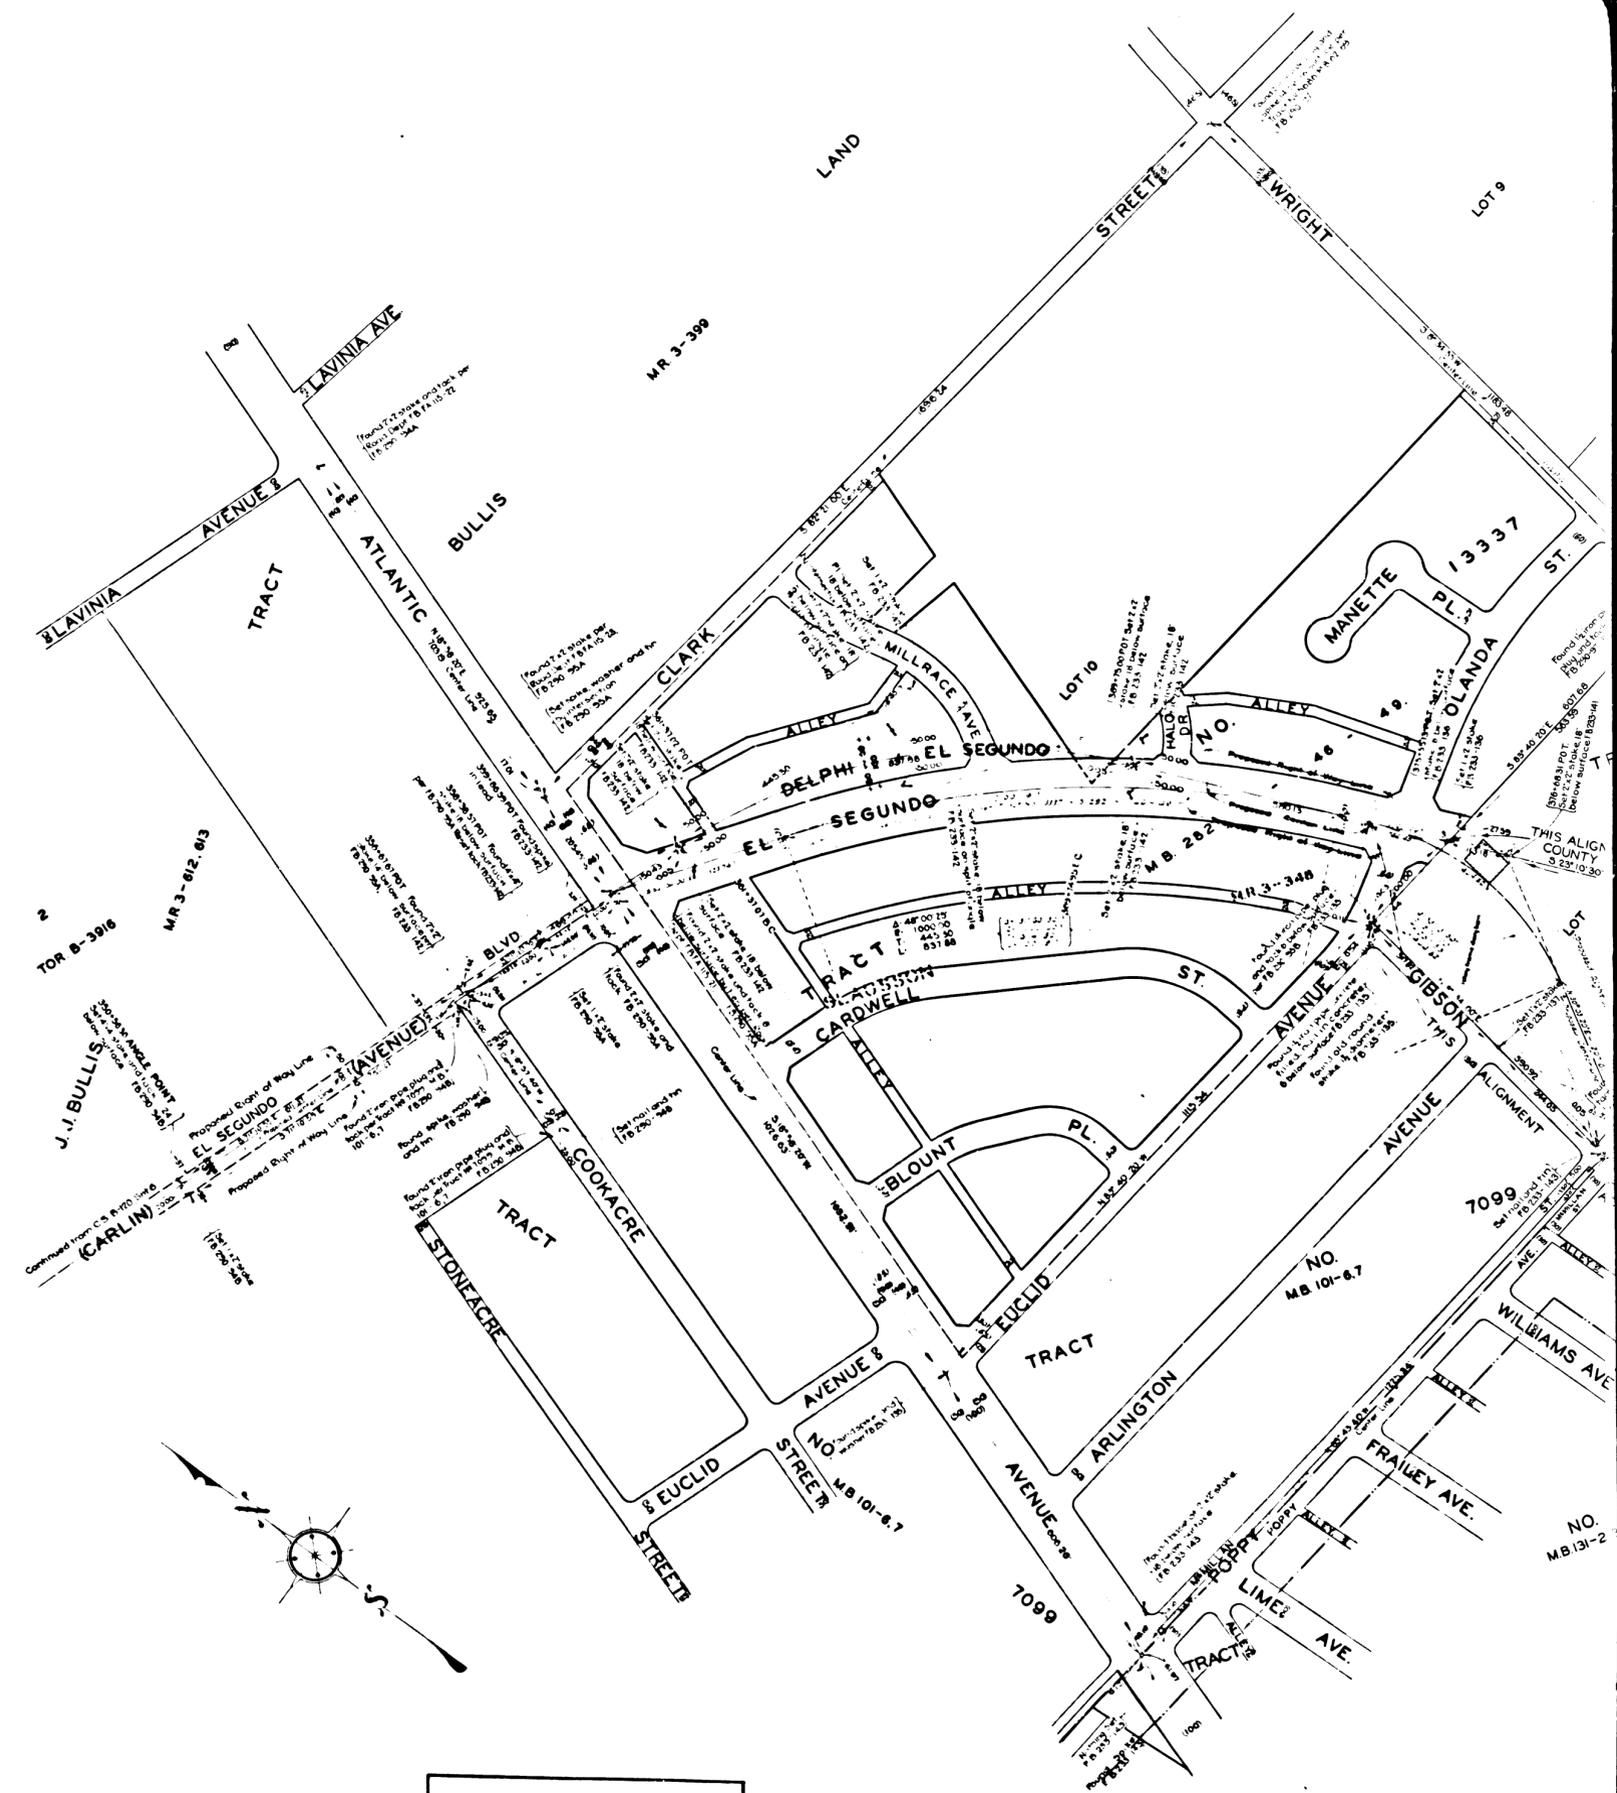

CSB-120-7  
 A2 OF A2