
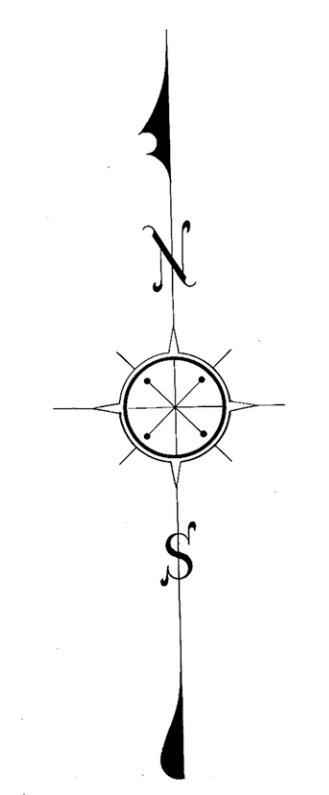


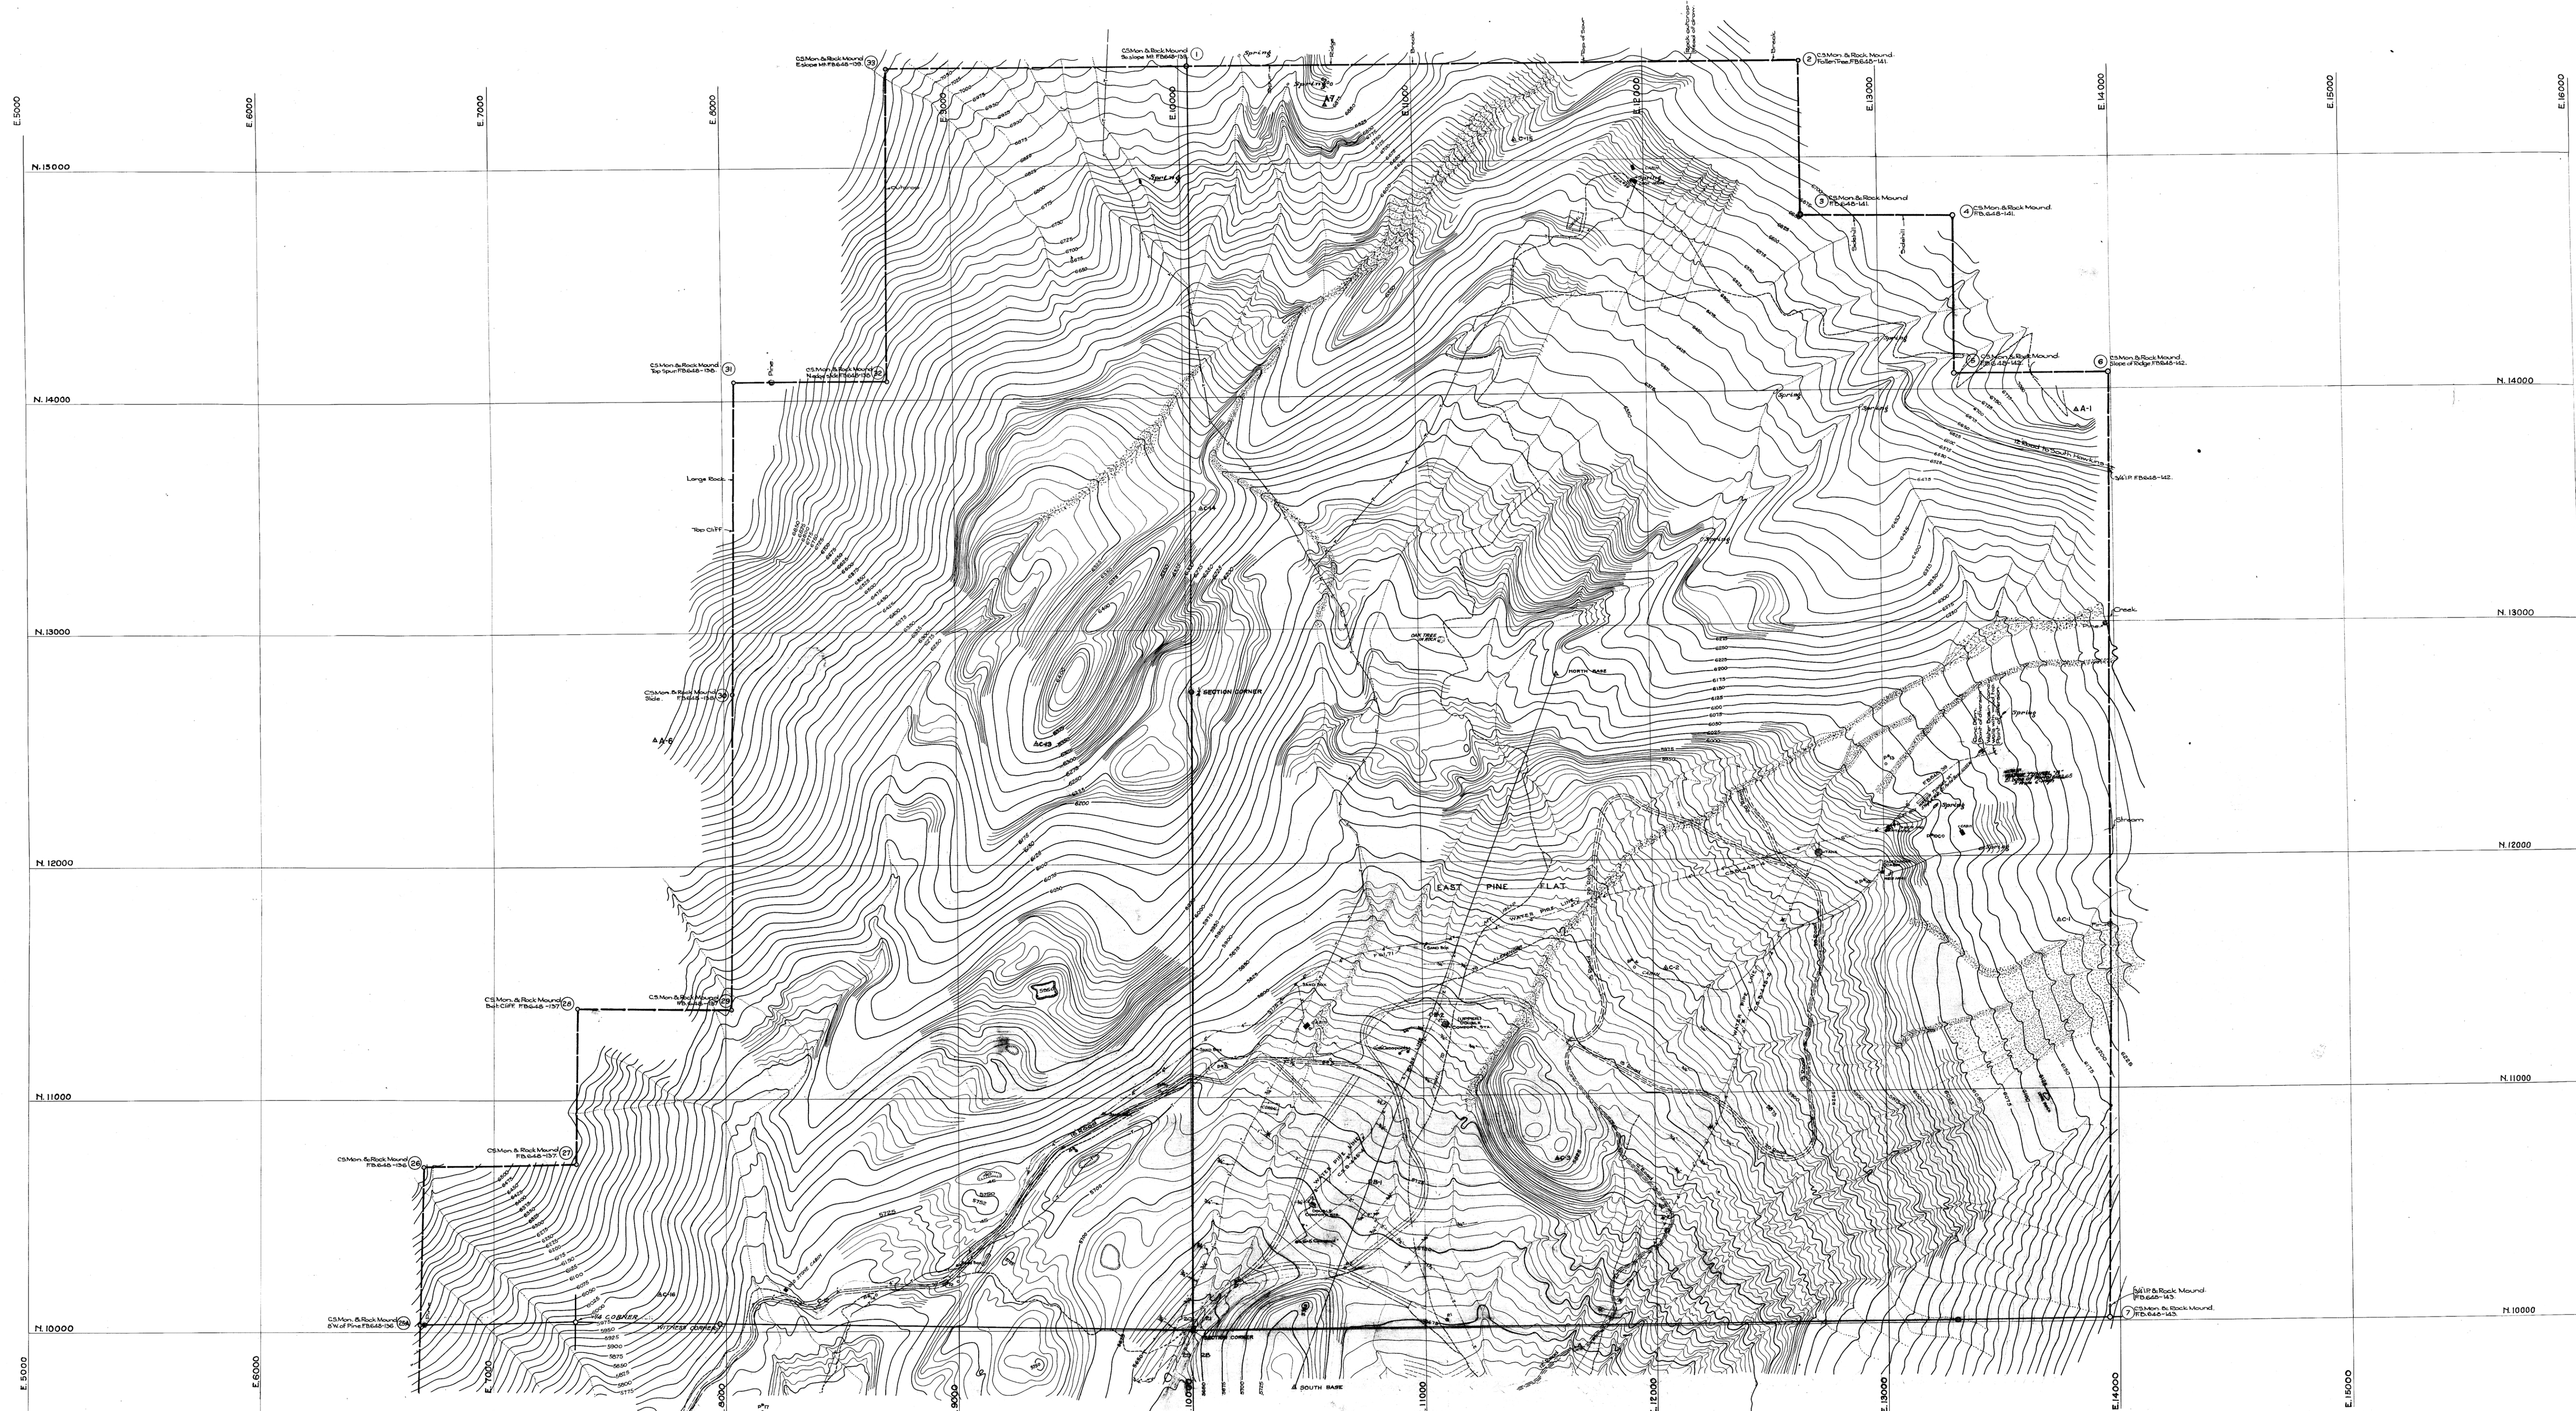

TOPOGRAPHY MAP
OF
CRYSTAL LAKE RECREATION CAMP
IN
SECTIONS 20, 21, 28, 29, T.3N., R.9W., S.8M.

COUNTY SURVEYORS MAP NO. B-445
SHEET NO. 2 OF 5 SHEETS
SCALE: 1 INCH = 200 FT.

WORK ORDER NO. 610
J. E. ROCKHOLD, COUNTY SURVEYOR
SURVEYED JANUARY TO SEPTEMBER 1929
SURVEYED UNDER INSTRUCTIONS OF THE
BOARD OF SUPERVISORS PER ORDER
DATED JULY 14th 1928
BEARINGS ARE BASED ON A SOLAR
OBSERVATION PER F.B. 135-47-48
PLANE TABLE SURVEY
FIELD WORK BY: T. M. WALSH
OFFICE WORK BY: C. E. ABBOTT
CHECKED BY: W. J. LUCAS
K. R. McPHERSON

Sheet 45-82

Cancellation of permit by Dept. of Agriculture dated Dec. 6th 1943
FOR PIPE LINE PROFILE SEE C.S. B-445-4, 5.