


TOPOGRAPHIC MAP OF
DELL AVENUE
 FROM
WASHINGTON STREET
 TO
WATERLOO AVENUE
 COUNTY SURVEYORS MAP NOB-740
 SHEET 1 OF 2 SHEETS
 SCALE - 1 INCH = 50 FT.
 WORK ORDER NO. 973
 J.E. ROCKHOLD - COUNTY SURVEYOR
 SURVEYED MARCH 1931
 SURVEYED UNDER INSTRUCTIONS OF THE
 BOARD OF SUPERVISORS PER ORDER DATED
 MARCH 10 1930
 BEARINGS ARE BASED ON THE BEARING OF
 WASHINGTON STREET PER CS B-135-3

PLANE TABLE SURVEY
 FIELD WORK BY T.M. WALSH
 OFFICE WORK BY PHATKINS
 CHECKED BY KRAMPHORSON
 5-23

U.S.G.S. DATUM
 BENCH MARK ELEVATIONS SHOWN
 HEREON ESTABLISHED FROM U.S.G.S.
 B.M. 417-140 PER U.S.G.S. RECORDS
 OF ELEVATIONS BASED UPON SOUTHERN
 CALIFORNIA PRELIMINARY
 ADJUSTMENT OF 1923

CS B-740-1
 A1 OF A2

CAT. B. CH. 54M. PROVEYER. YTMALUC

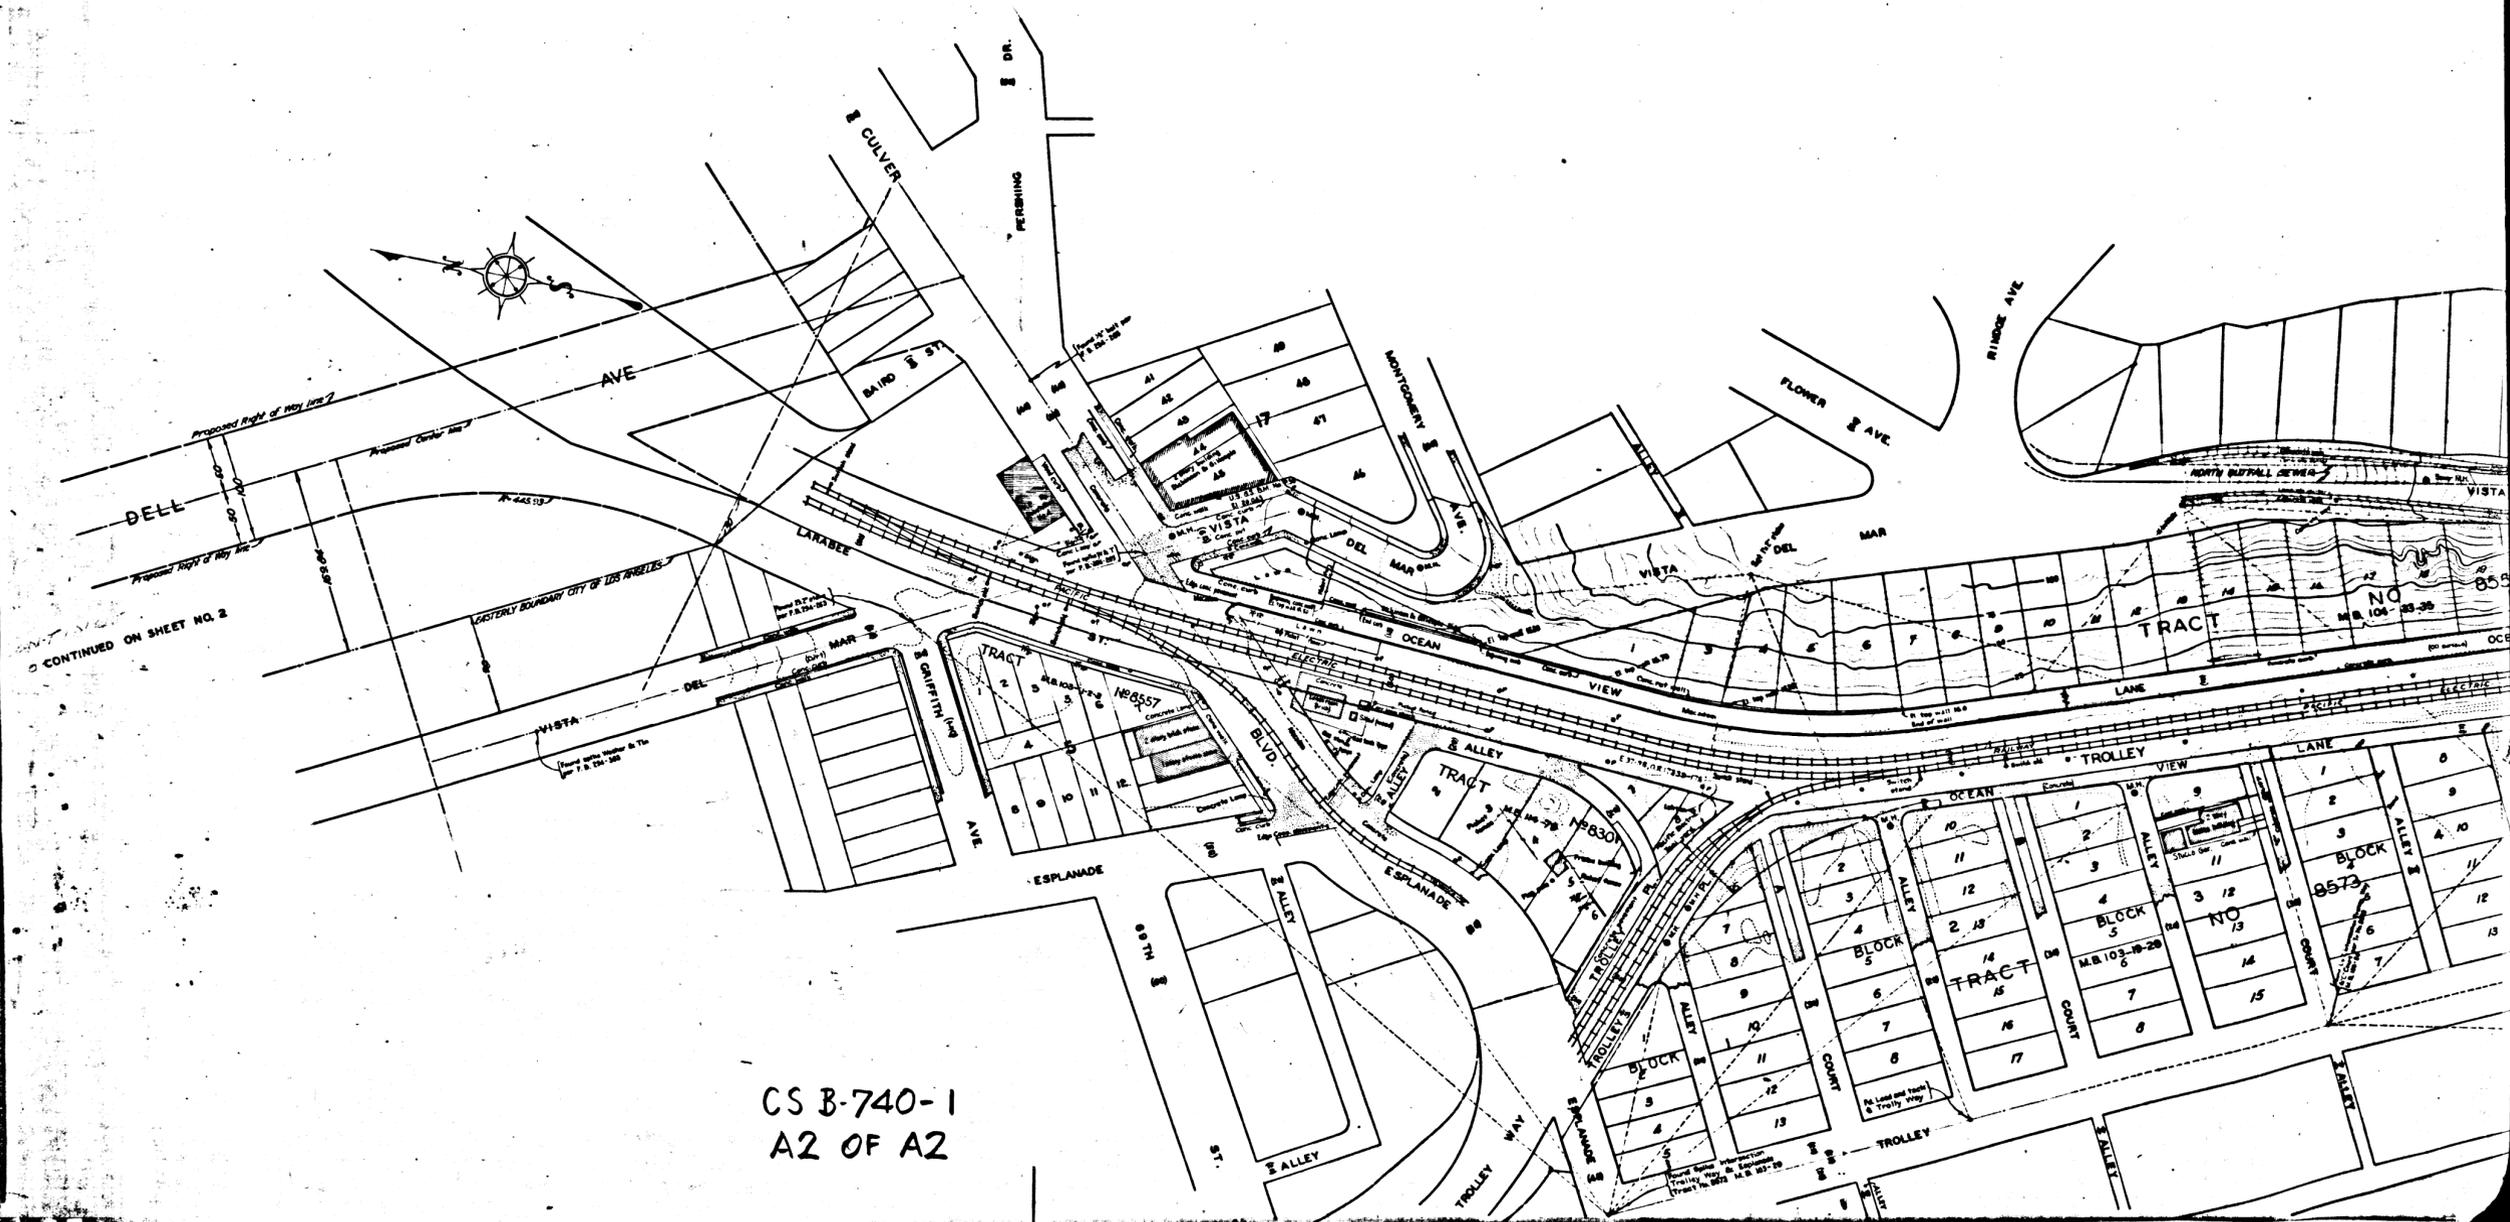

CONTINUED ON SHEET NO. 2

CS B-740-1
A2 OF A2