

TOPOGRAPHIC MAP OF
VAL VERDE PARK
 BEING A PORTION OF THE
 SOUTH HALF SECTION 9-T.4N.-R.17W.S.B.M.
 AND
 TRACT No 5317- M.B.108-1-5

COUNTY SURVEYORS MAP No B-991
 SHEET NO. 1 OF 5 SHEETS
 SCALE-AS SHOWN

JOB NUMBER 7918

J.E. ROCKHOLD - COUNTY SURVEYOR
 SURVEYED - JANUARY 1934

BEARINGS ARE BASED ON THE BEARING OF
 SOUTH LINE TRACT NO. 5317-M.B. 108-5

PLANE TABLE SURVEY

FIELD WORK BY F.C. HOWARD
 OFFICE WORK BY W.J. LUCAS
 CHECKED BY K.R. MPPHERSON

NOTE - FOR PROPERTY LINE SURVEY SEE C.S.B. 325-3



NOTE - THIS MAP SUPERSEDED BY C.S.B-1374-4


CSB-991-1
 A1 OF A2

SHEET No 1 OF 5 SHEETS

COMPLD SURVEYORS MAP No B-991
 SHEET No 1 OF 5 SHEETS

189-B 9 10 11 


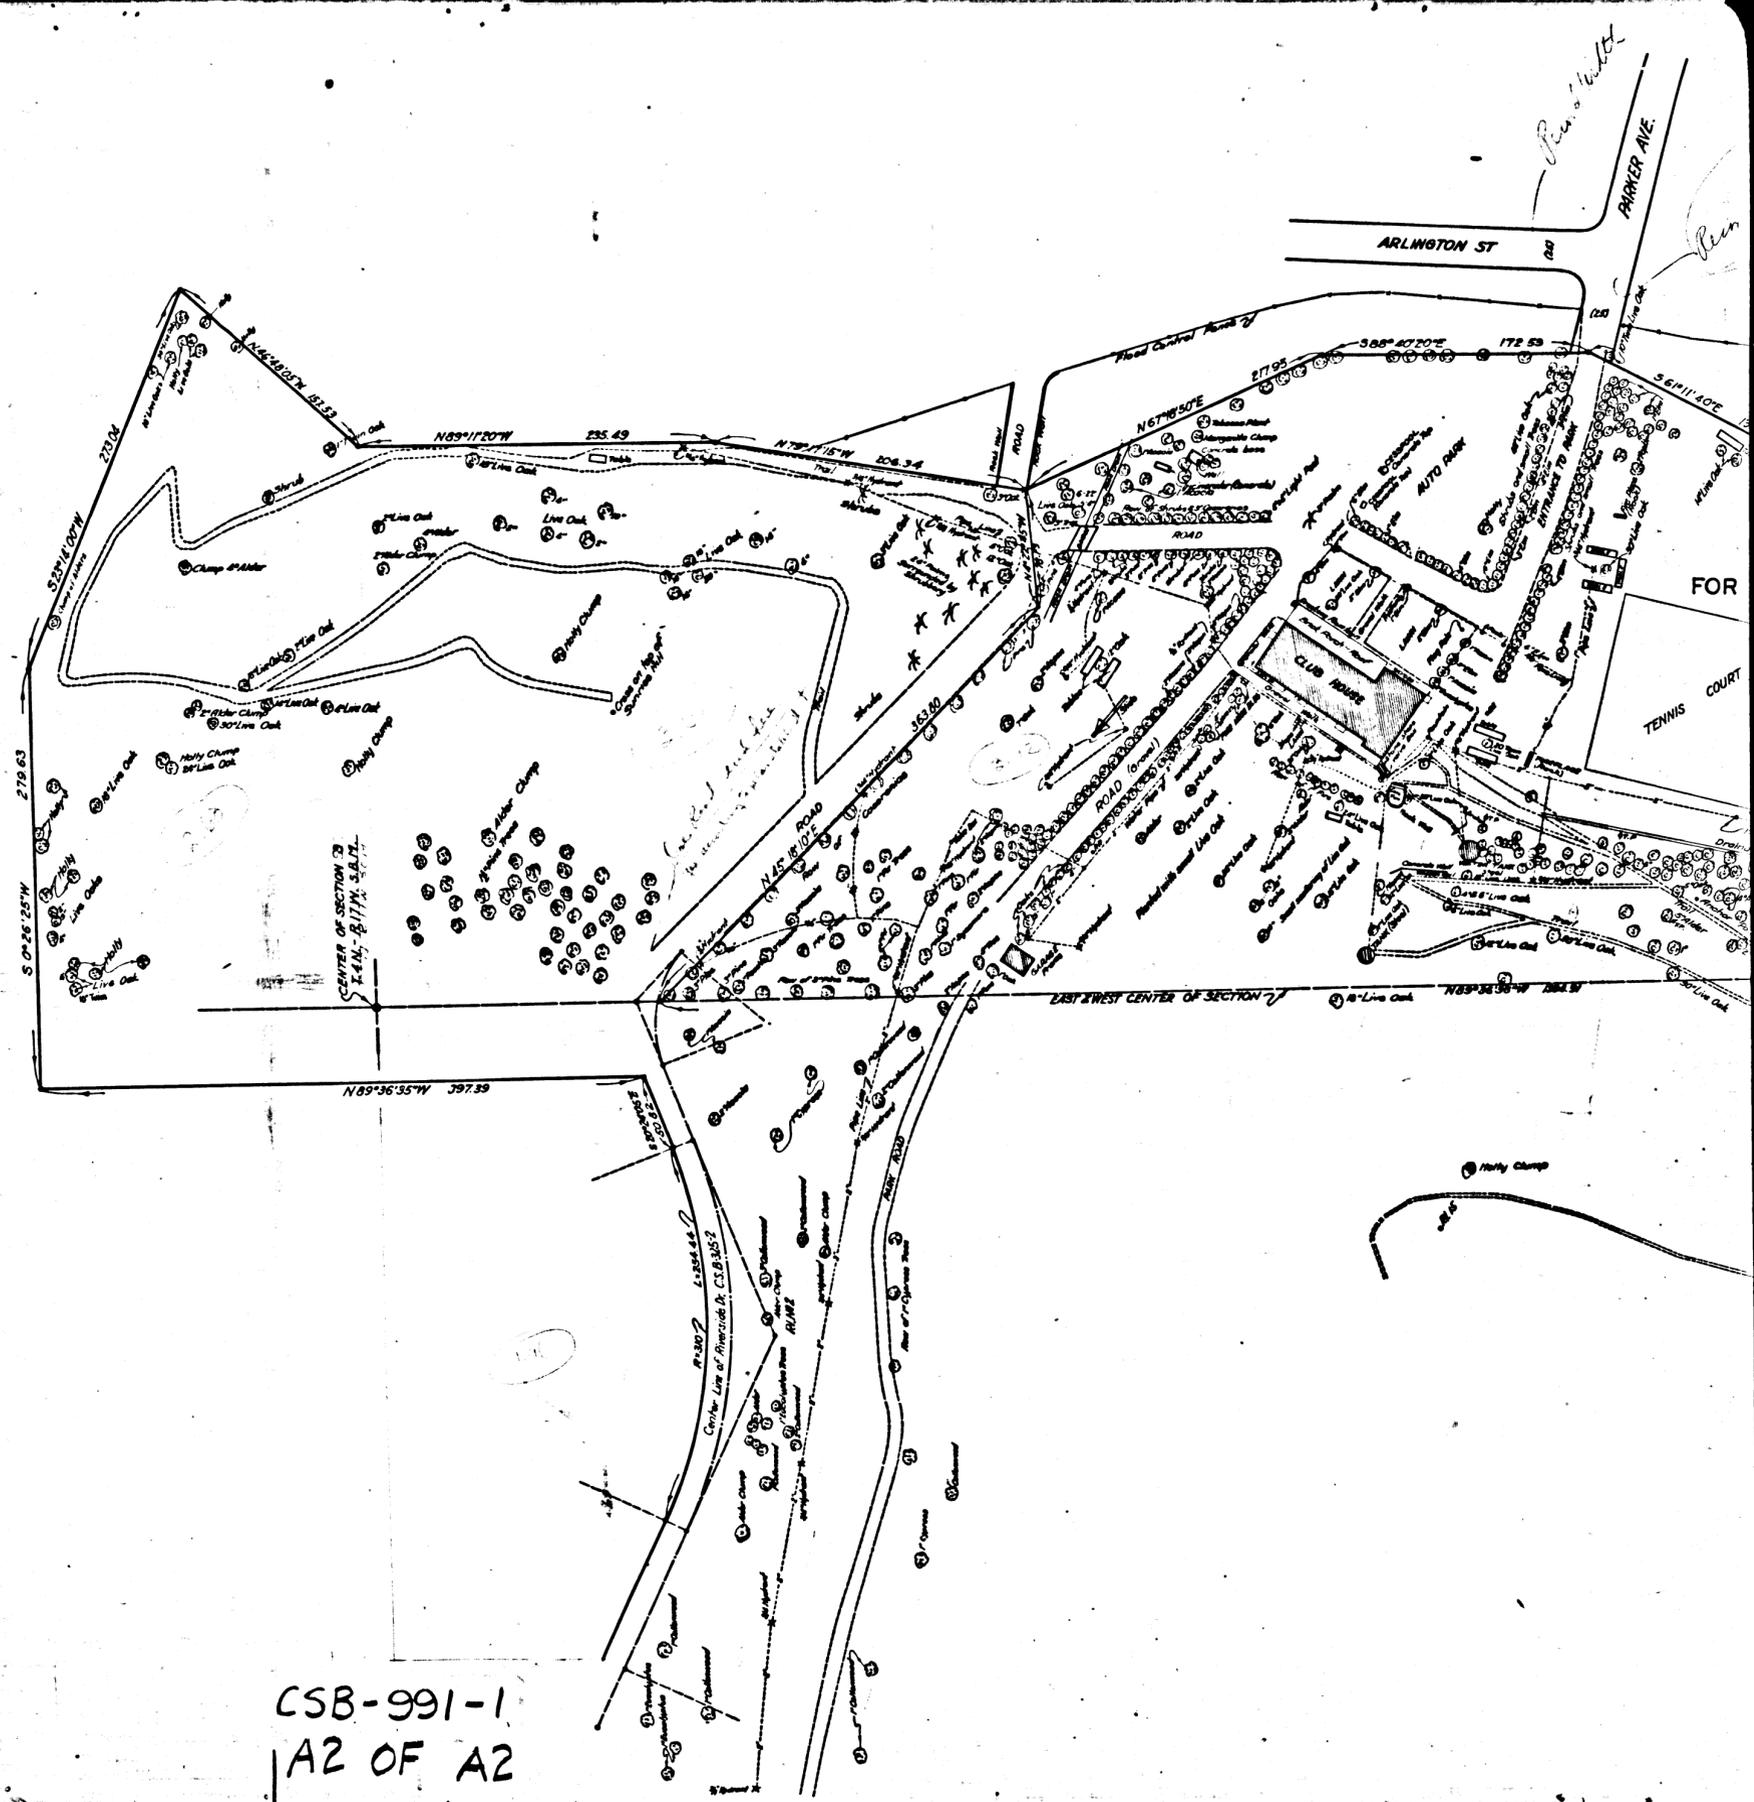

CSB-991-1
A2 OF A2