



Found 1/2" stake 12" below surface = Sta. 14+35.30 Pipe Line Survey by Stevenson See FB. 490-264

Transit Line E. 504° 09' 25" E. 204.19

Set 1/2" stake 12" below surface

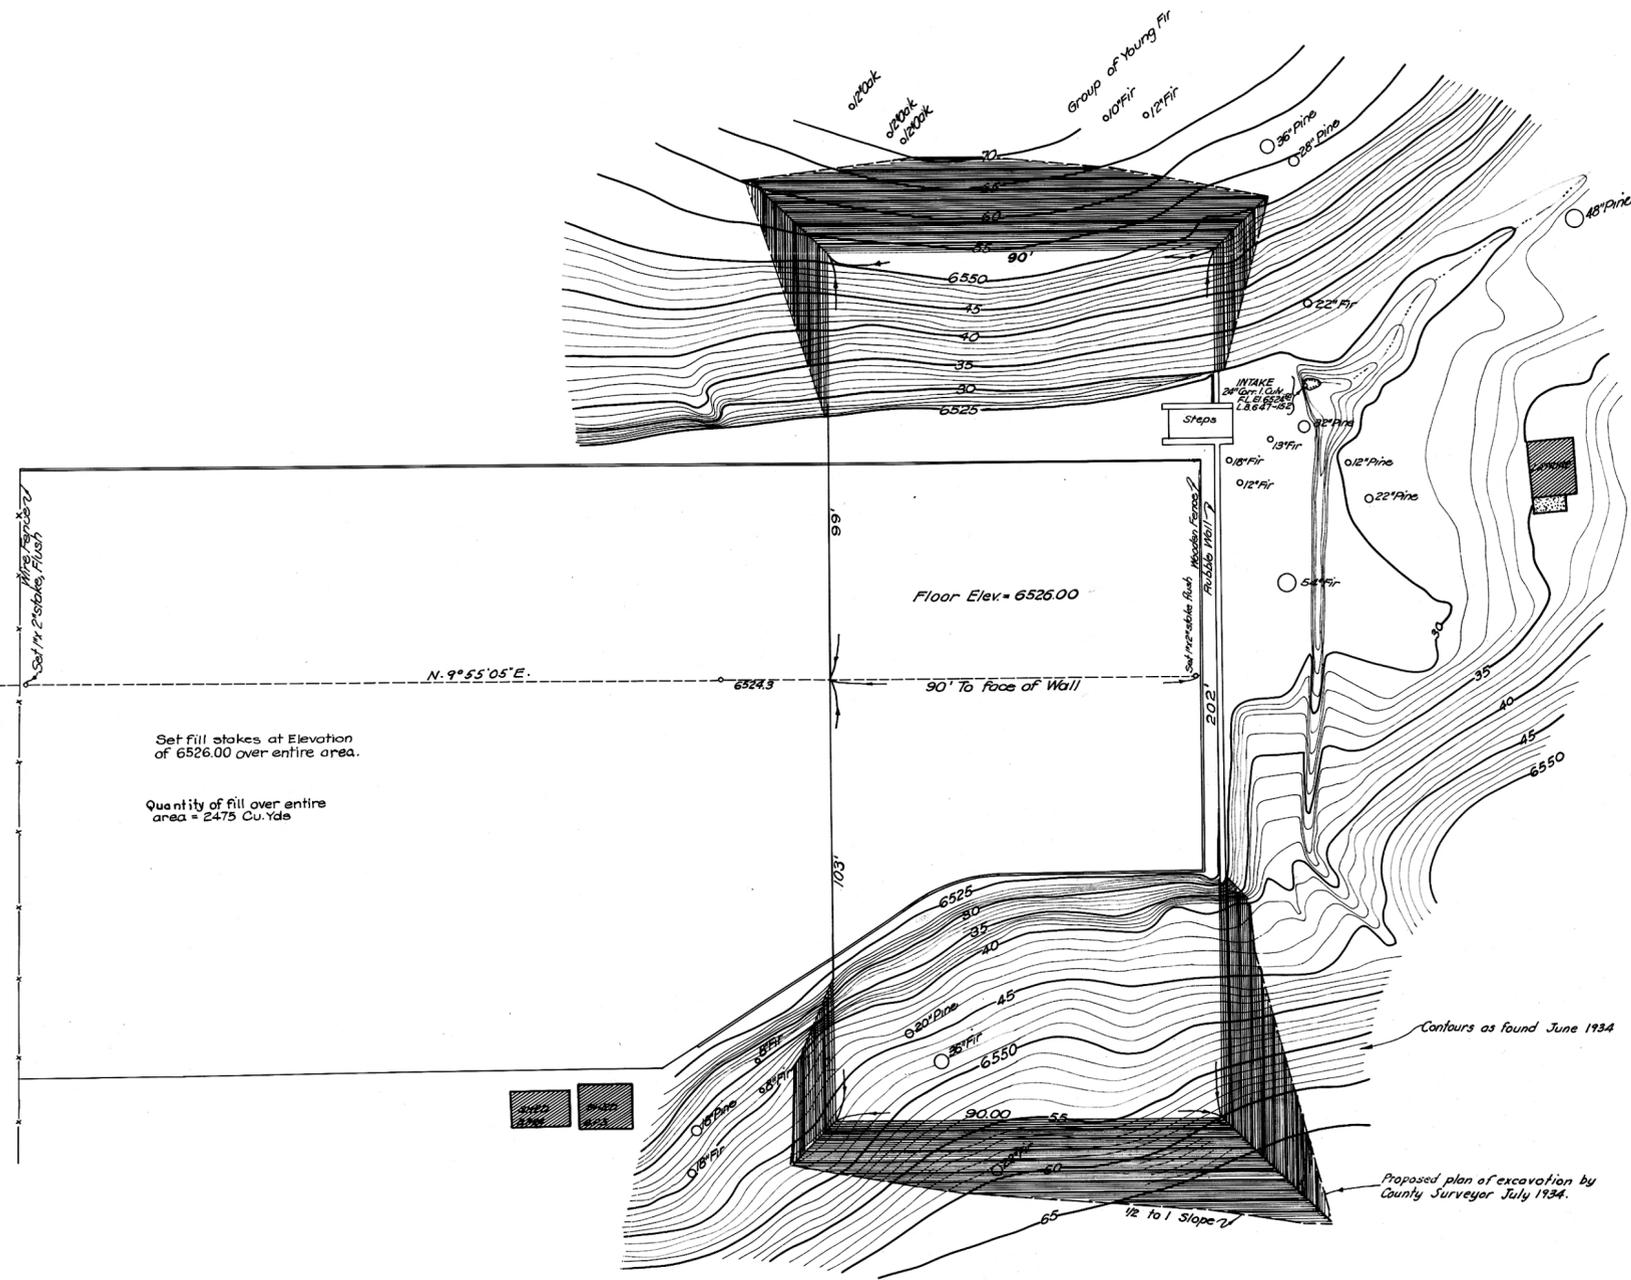

EXCAVATION to grade of Elev 6526.00 with 1/2 to 1 cut slopes = 7350 Cu. Yds.

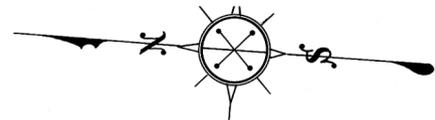

TOPOGRAPHIC MAP OF  
**ICE SKATING RINK**  
 AT  
**BIG PINES RECREATION CAMP**  
**LOS ANGELES COUNTY CALIFORNIA**

COUNTY SURVEYORS MAP NO B-1026  
 SHEET NO 1 OF 4 SHEETS  
 SCALE: 1 INCH = 20 FT.

JOB NUMBER 7310

J.E. ROCKHOLD - COUNTY SURVEYOR  
 SURVEYED JULY 1934

SURVEYED UNDER INSTRUCTIONS OF THE  
 BOARD OF SUPERVISORS PER ORDER DATED  
 JANUARY 11, 1926

PLANE TABLE SURVEY

FIELD WORK BY TED M. WALSH  
 OFFICE WORK BY W. J. LUCAS  
 CHECKED BY W. H. BLACKMER