

SHEET NO. 1 OF 2 SHEETS
 COUNTY SURVEYORS MAP NO. B-1070



TOPOGRAPHIC MAP OF
LOS ANGELES COUNTY
FAIR GROUNDS
 AT
POMONA CALIFORNIA

COUNTY SURVEYORS MAP NO. B-1070
 SHEET NO. 1 OF 2 SHEETS
 SCALE = 1 INCH = 50 FT.
 JOB NUMBER 8037


ALFRED JONES-COUNTY SURVEYOR
 SURVEYED JAN 1934 - MAY 1935
 PLANE TABLE SURVEY
 FIELD WORK BY... TED M. WALSH
 OFFICE WORK BY... WM. J. LUCAS
 CHECKED BY... W. H. BLACKMER
 For Detailed survey of property, lines-See CS B-679

BATUM - MEAN SEA LEVEL
 ELEVATIONS SHOWN HEREON ARE BASED ON THE
 1929 U.S.C. & G.S. ADJUSTMENT OF U.S.G.S.M.'66"
 (U.S. 311)

SHEET NO. 1 OF 2 SHEETS
 COUNTY SURVEYORS MAP NO. B-1070

CSB - 1070-1
 A1 OF A3

FOR BLUE PRINTING
 WIDTH OF MAP = 36 INCHES
 AREA / FOOT LENGTH = 3.117
 TOTAL AREA OF MAP = 30.7

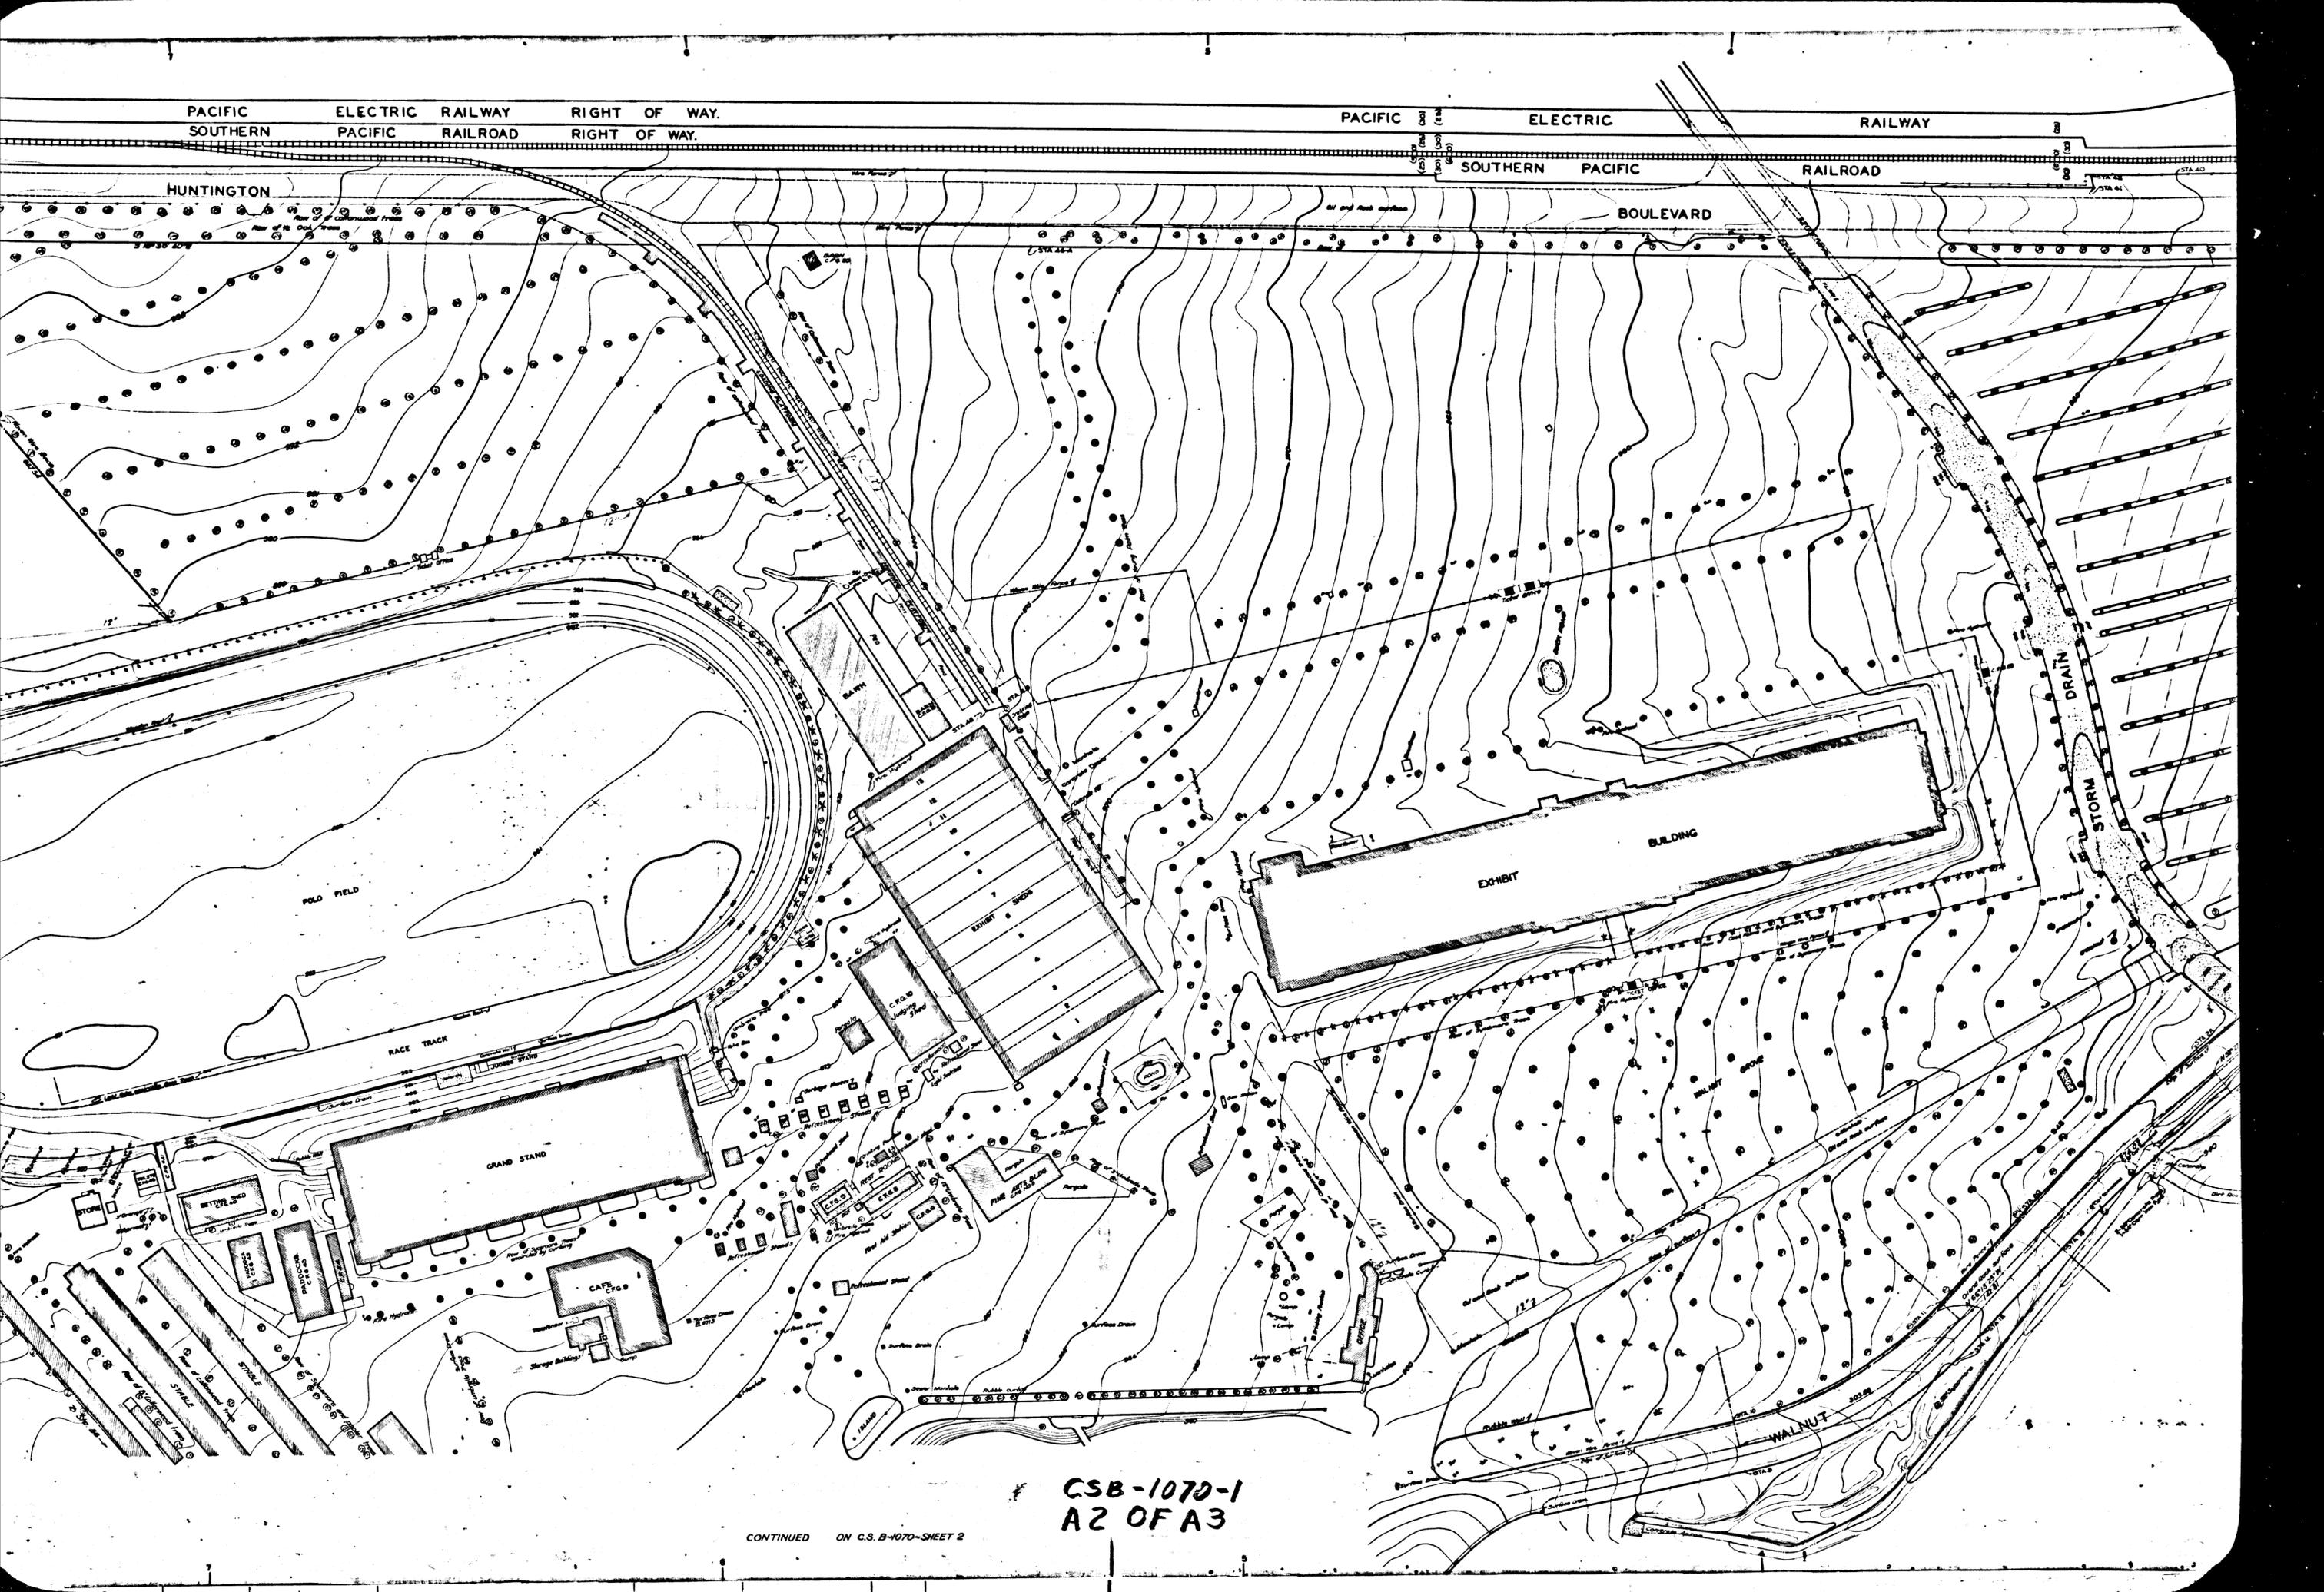

PACIFIC ELECTRIC RAILWAY RIGHT OF WAY.
SOUTHERN PACIFIC RAILROAD RIGHT OF WAY.

PACIFIC ELECTRIC RAILWAY
SOUTHERN PACIFIC RAILROAD

HUNTINGTON

BOULEVARD

POLD FIELD

RACE TRACK

GRAND STAND

CAFE

STOCK

EXHIBIT

BUILDING

WALNUT


DRAIN
STORM

CSB-1070-1
A2 OF A3

CONTINUED ON C.S. B-1070-SHEET 2

CONSULT SHEILDORS MAP NO 8-1010
SHEET No. 1 OF 5 SHEETS

CONSULT SHEILDORS MAP NO 8-1010
SHEET No. 1 OF 5 SHEETS

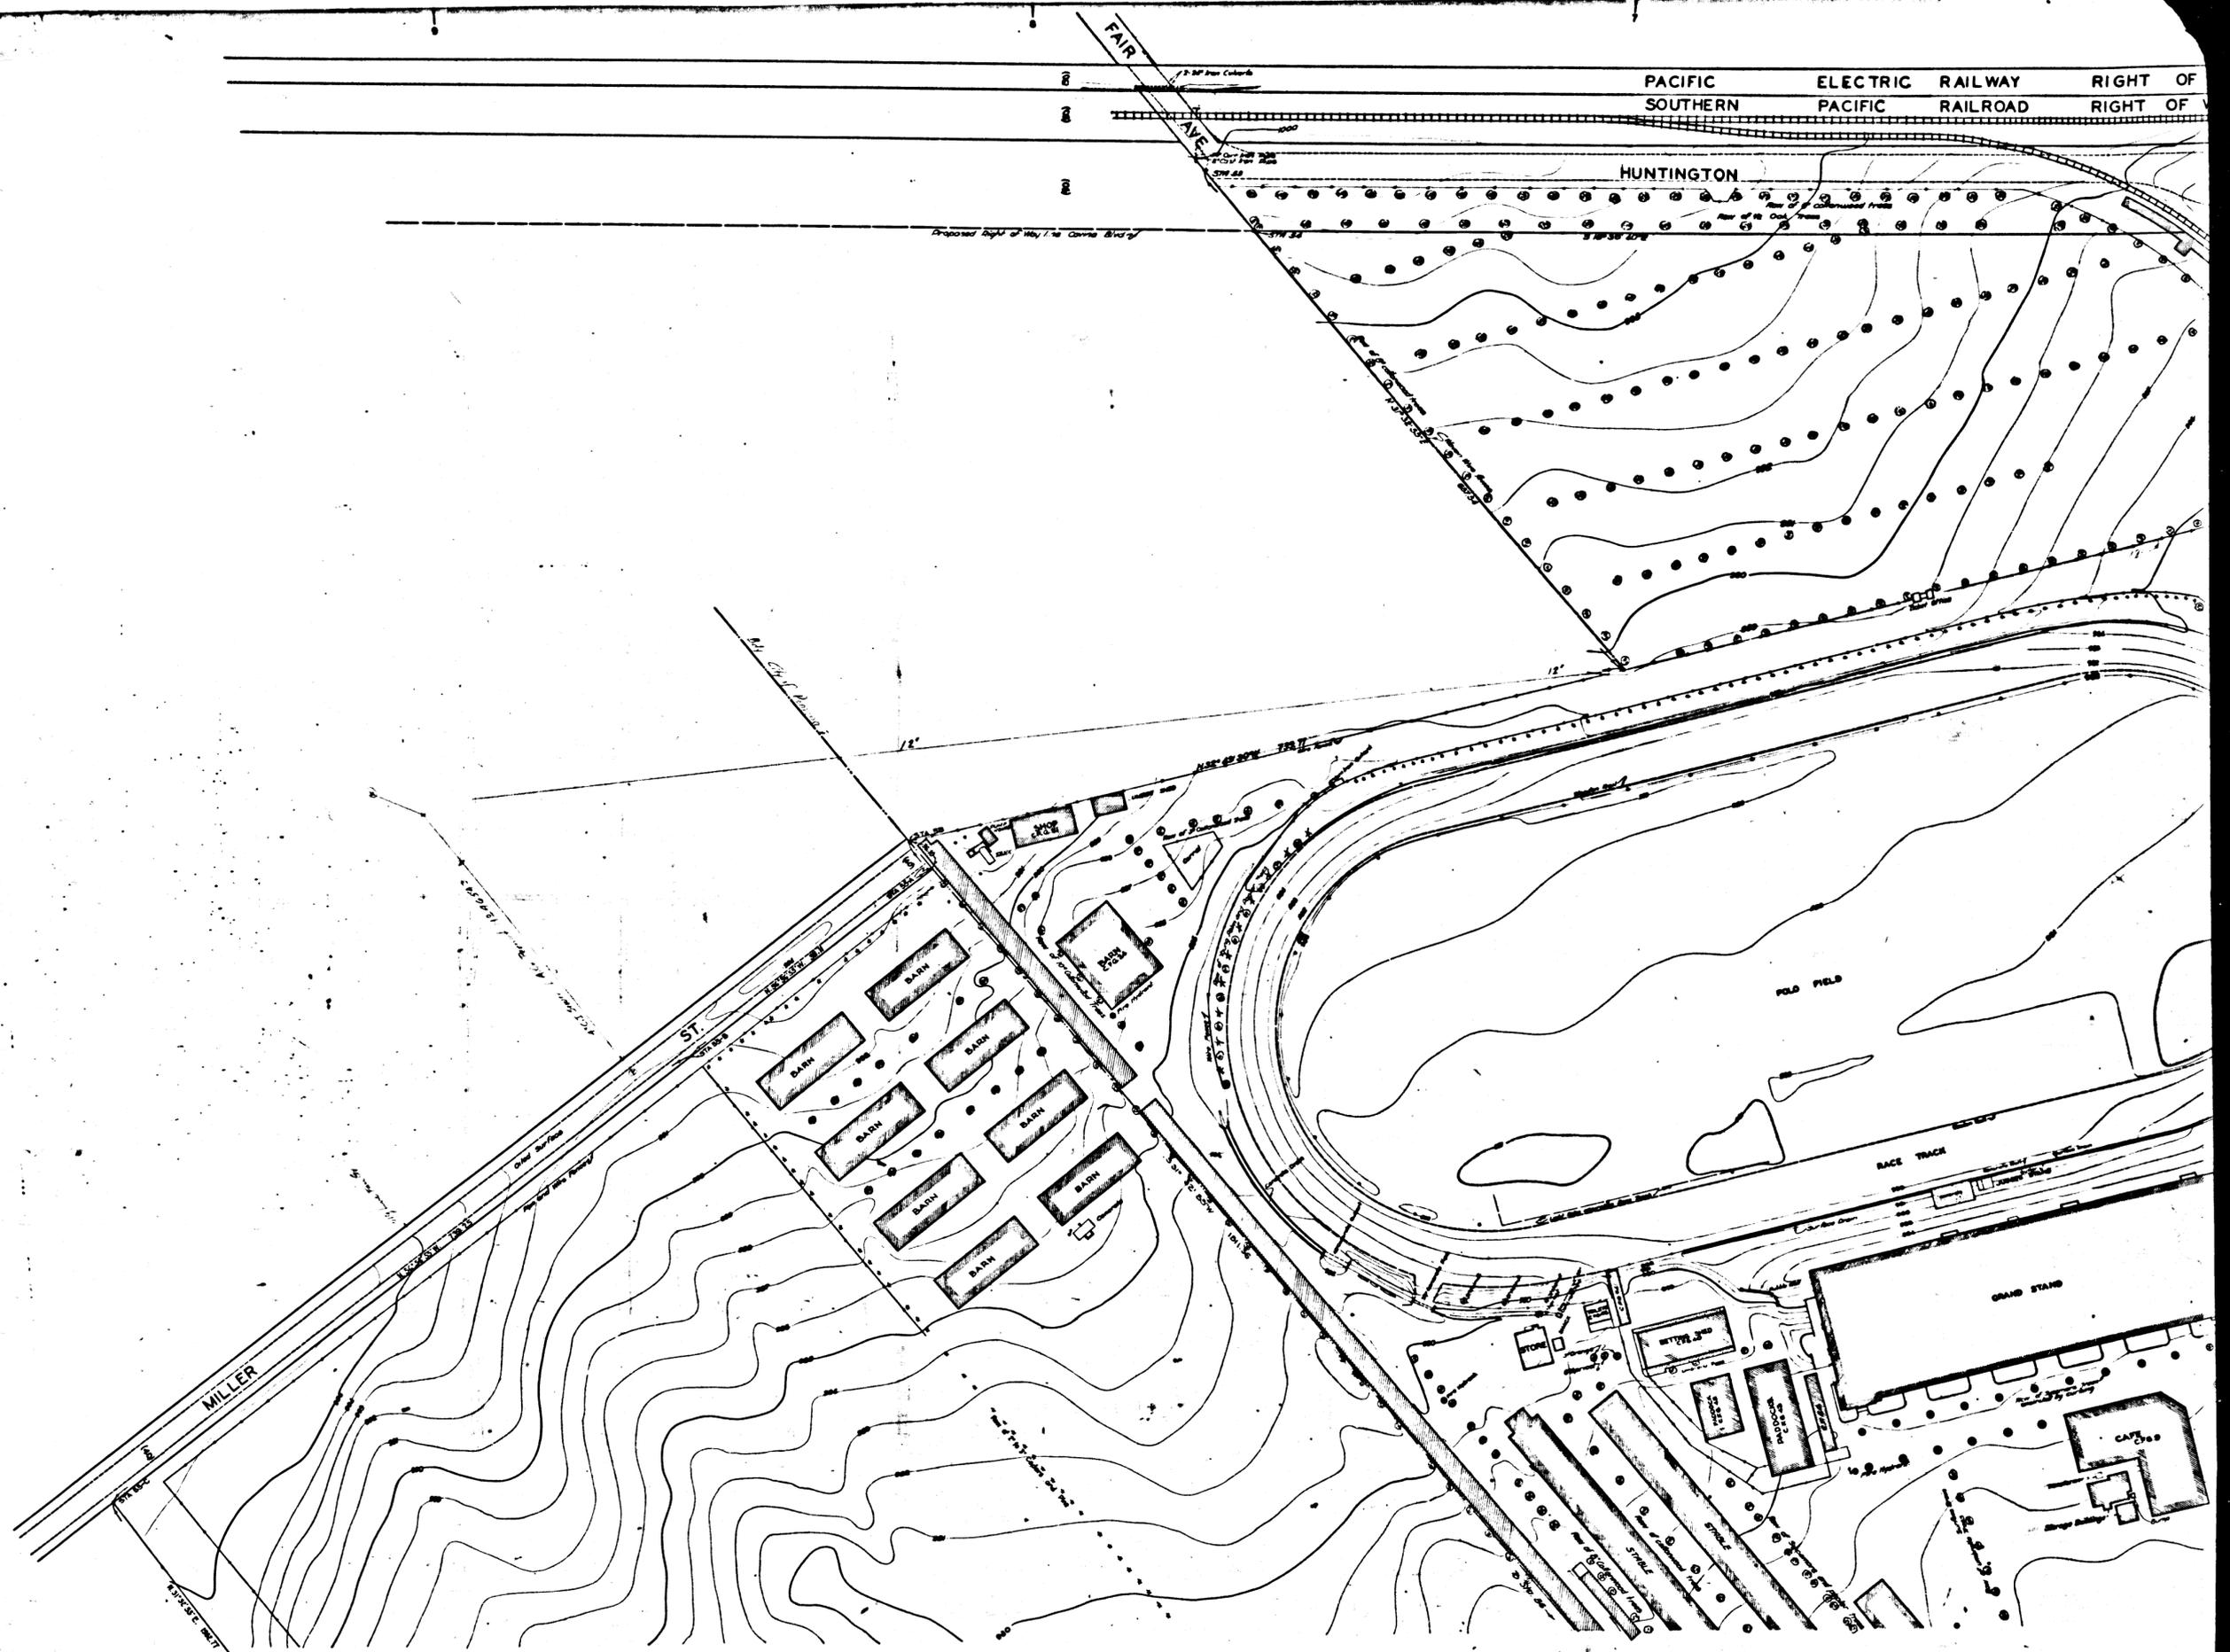

CSB-1070-1
A3 OF A3