

MAP OF  
**RAMONA BOULEVARD**  
 FROM  
 MAINE AVENUE  
 TO  
 PECK ROAD

COUNTY SURVEYORS MAP NO B-1380  
 SHEET NO 1 OF 3 SHEETS  
 SCALE: 1 INCH = 50 FT


JOB NUMBER - 8155  
 ALFRED JONES - COUNTY SURVEYOR  
 SURVEYED - JAN. TO JUNE 1937  
 SURVEYED UNDER INSTRUCTIONS OF THE  
 BOARD OF SUPERVISORS PER ORDER DATED  
 JUNE 1-1938  
 BEARINGS ARE BASED ON THE BEARING OF  
 MAINE AVENUE PER C.S.B-724-5  
 F.B. 890-1-83-83-127  
 FIELD WORK BY.....M.E. EVANS  
 OFFICE WORK BY.....C. W. COX  
 H. REYNOLDS  
 CHECKED BY.....A. H. DREW

Revised Dec. 1934. R.W. MEATHUR

CSB-1380-1  
 A1 OF A4

SHEET NO. 1 OF 3 SHEETS  
 COUNTY SURVEYORS MAP NO B-1380

SHEET NO. 1 OF 3 SHEETS  
 COUNTY SURVEYORS MAP NO B-1380

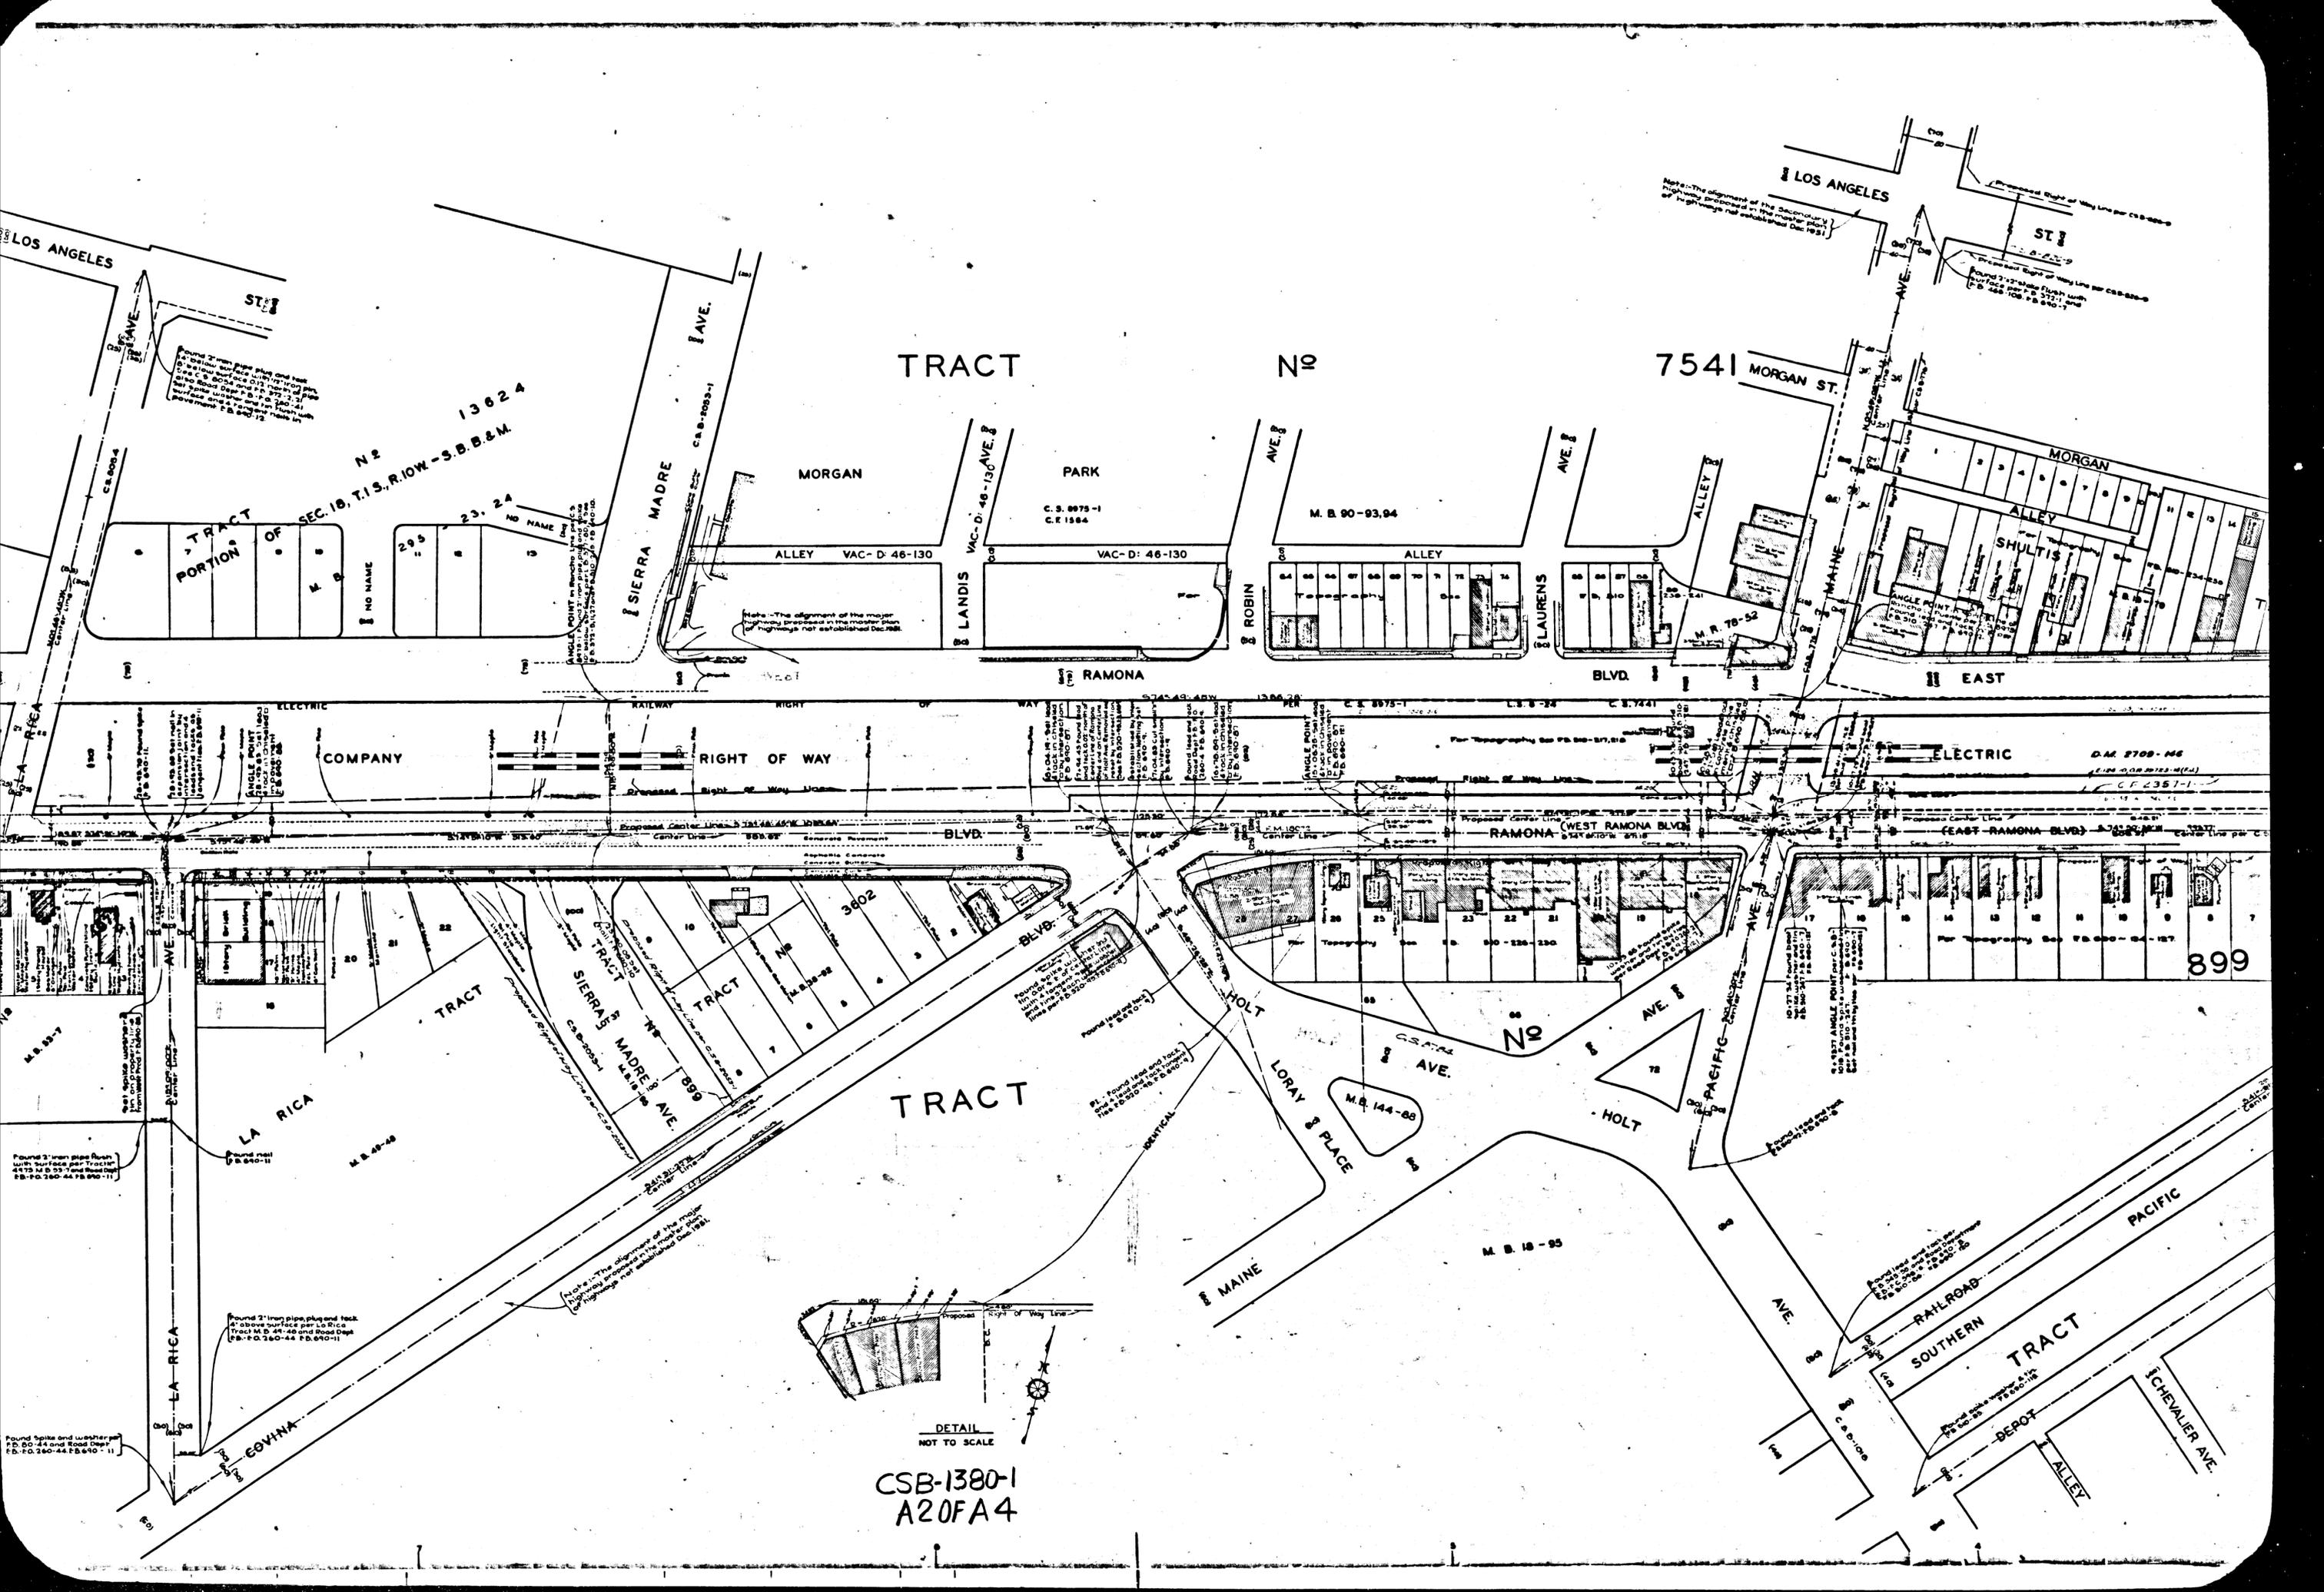

Note: The alignment of the secondary highway proposed in the master plan of highways not established Dec 1931

TRACT N<sup>o</sup> 1362 A  
SEC. 18, T. 1 S., R. 10 W. - S.B. B & M

TRACT N<sup>o</sup> 7541

ELECTRIC COMPANY


RIGHT OF WAY

ELECTRIC

TRACT

TRACT N<sup>o</sup> 899

899

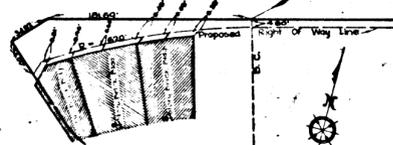

DETAIL NOT TO SCALE  
CSB-1380-1  
A20FA4

Found 2" iron pipe flush with surface per Tract M.B. 44-48 and Road Dep. P.D. 260-44 P.D. 640-11

Found 2" iron pipe, plug and lock above surface per La Rica Tract M.B. 44-48 and Road Dep. P.D. 260-44 P.D. 640-11

Note: The alignment of the major highway proposed in the master plan of highways not established Dec 1931

Note: Found plug and lock above surface per Tract M.B. 144-88 and Road Dep. P.D. 260-44 P.D. 640-11

Note: Found plug and lock above surface per Tract M.B. 18-95 and Road Dep. P.D. 260-44 P.D. 640-11


Note: Found plug and lock above surface per Tract M.B. 18-95 and Road Dep. P.D. 260-44 P.D. 640-11

Superior Court Case No 379428  
 Suit for Condemnation  
 Filed Oct 30, 1950  
 County of Los Angeles, Plaintiff  
 vs.  
 Pacific Electric Railway Co., Defendants  
 Order authorizing Plaintiff to take immediate possession rendered 11/30/50  
 Final Judgment in favor of Plaintiff rendered Aug 12, 1952  
 EUB-292, OR 39673-277


ACRES

PORTION OF SEC. 18, T. 1 S. R. 10 W. - S. B. & M.

TRACT OF SEC. 18, T. 1 S. R. 10 W. - S. B. & M.  
 NO. 2  
 295 23. 24

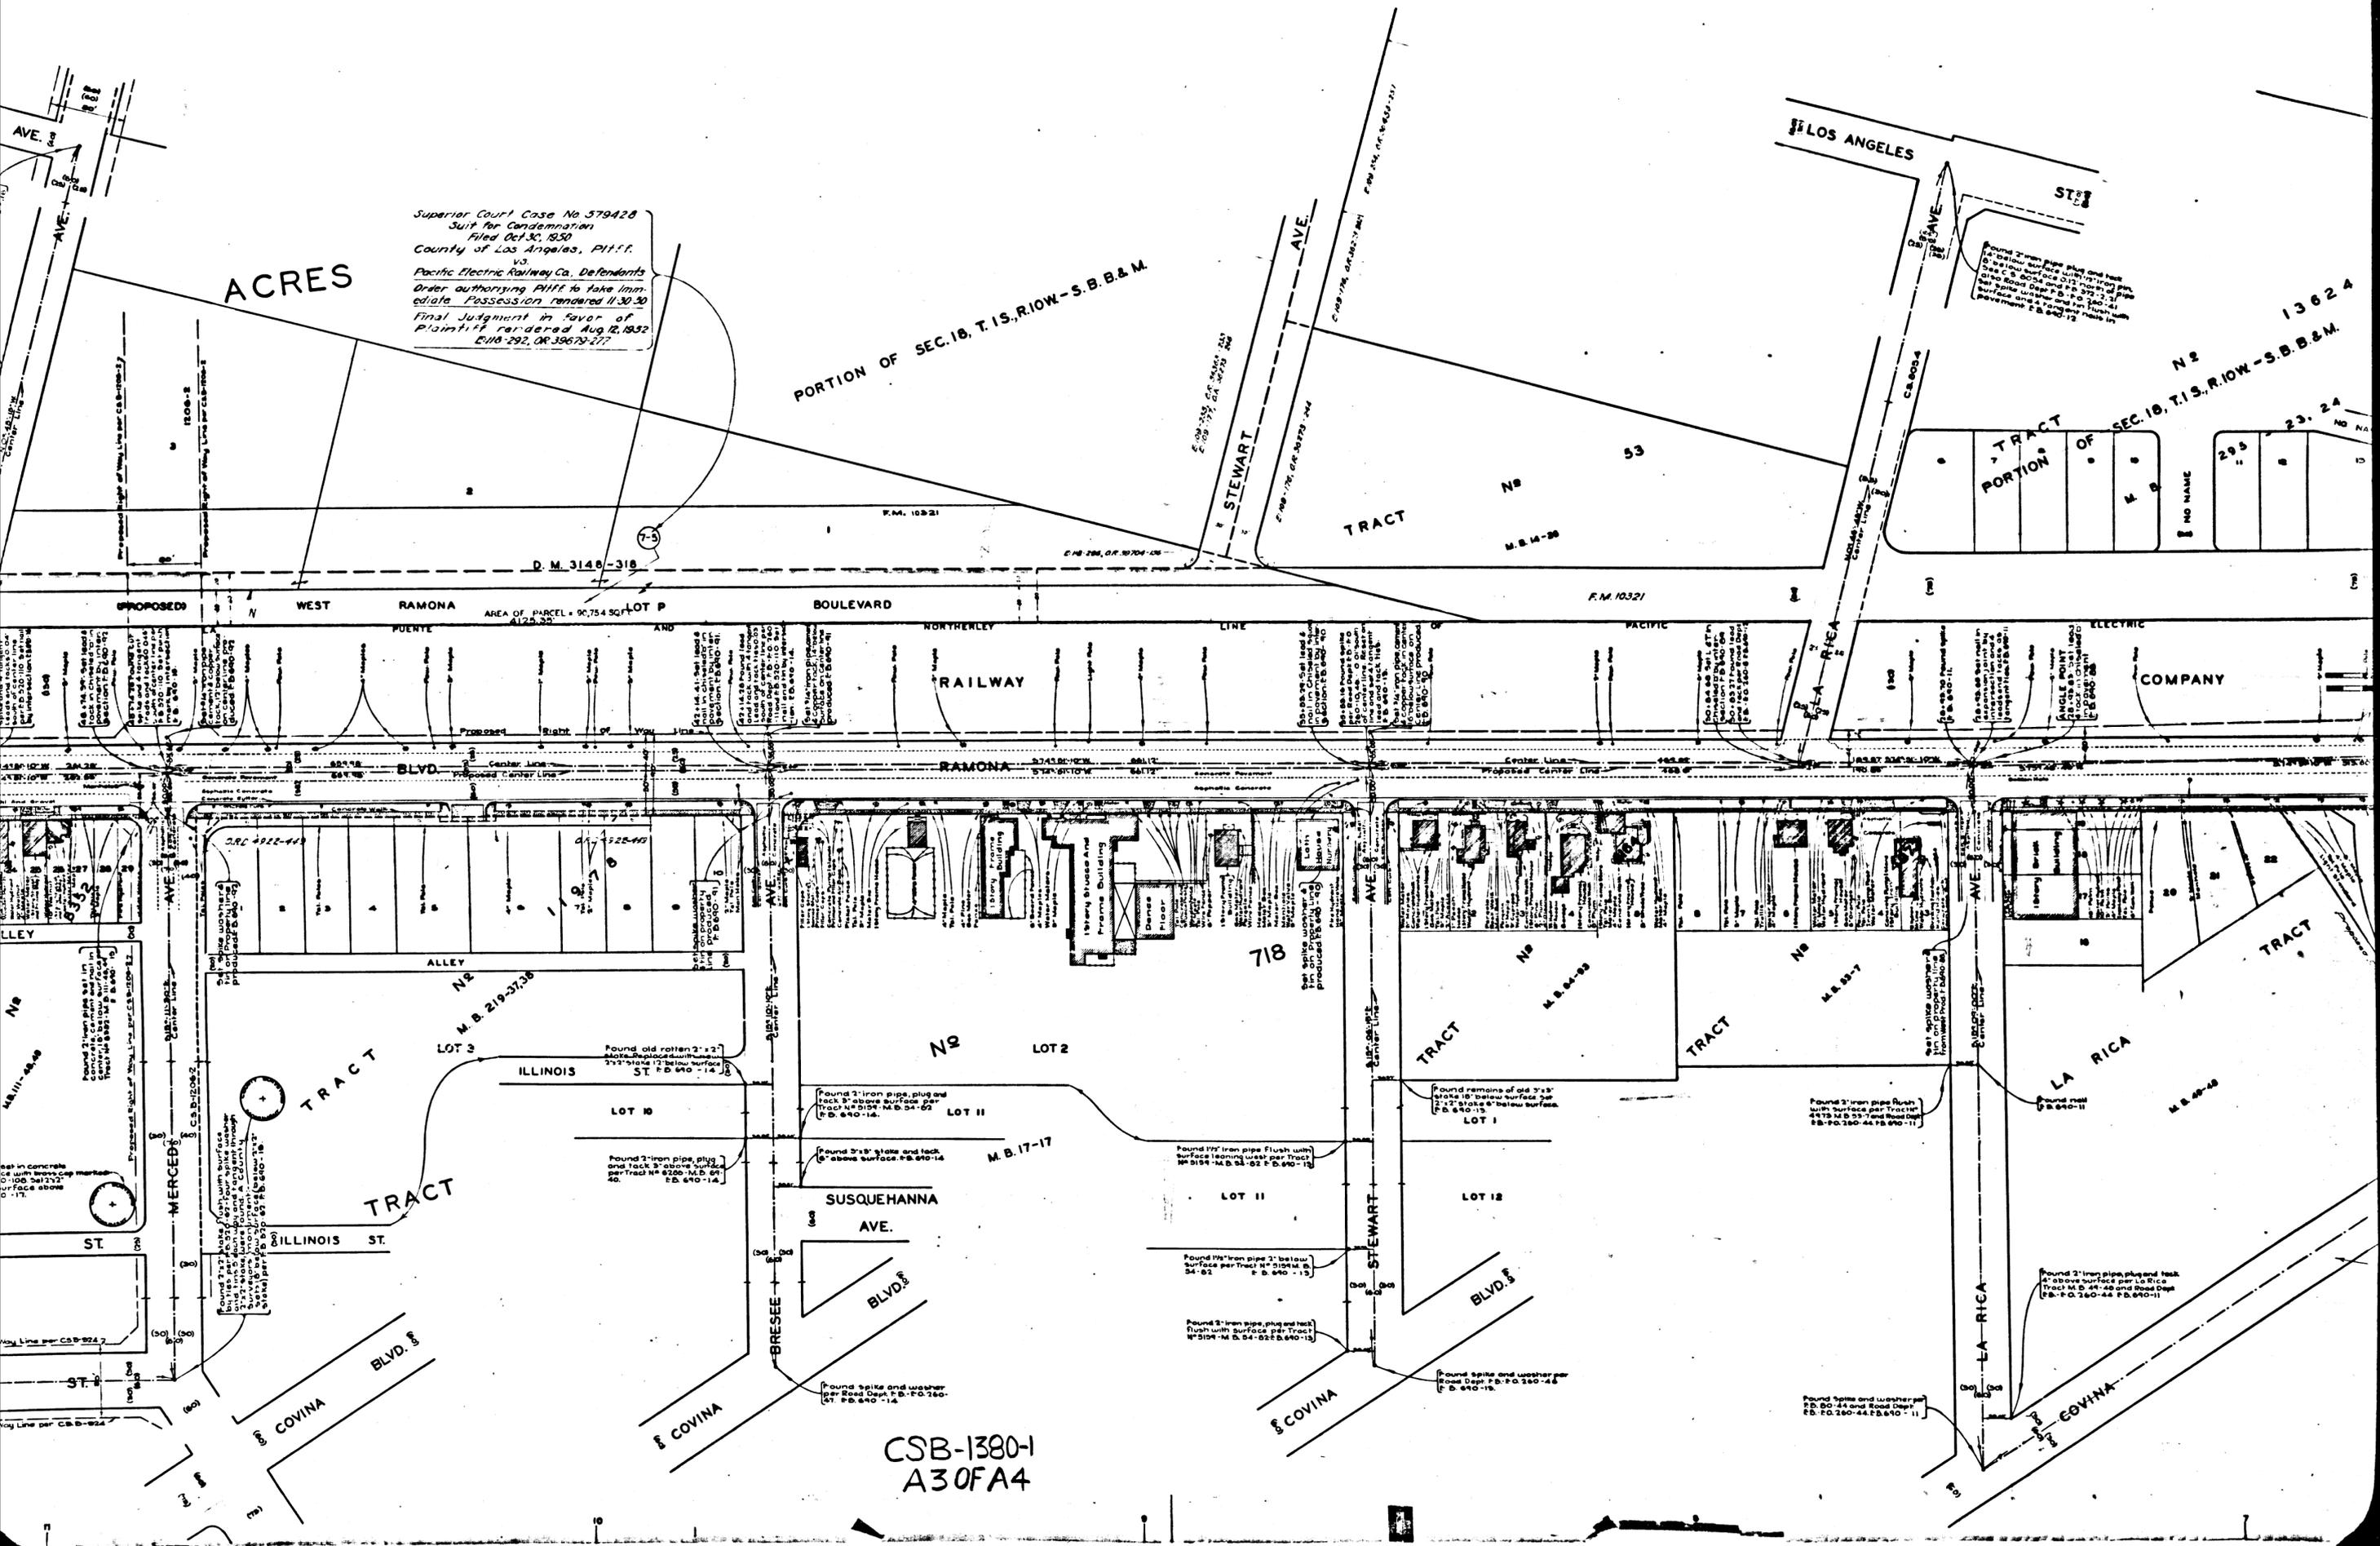

CSB-1380-1  
 A30FA4

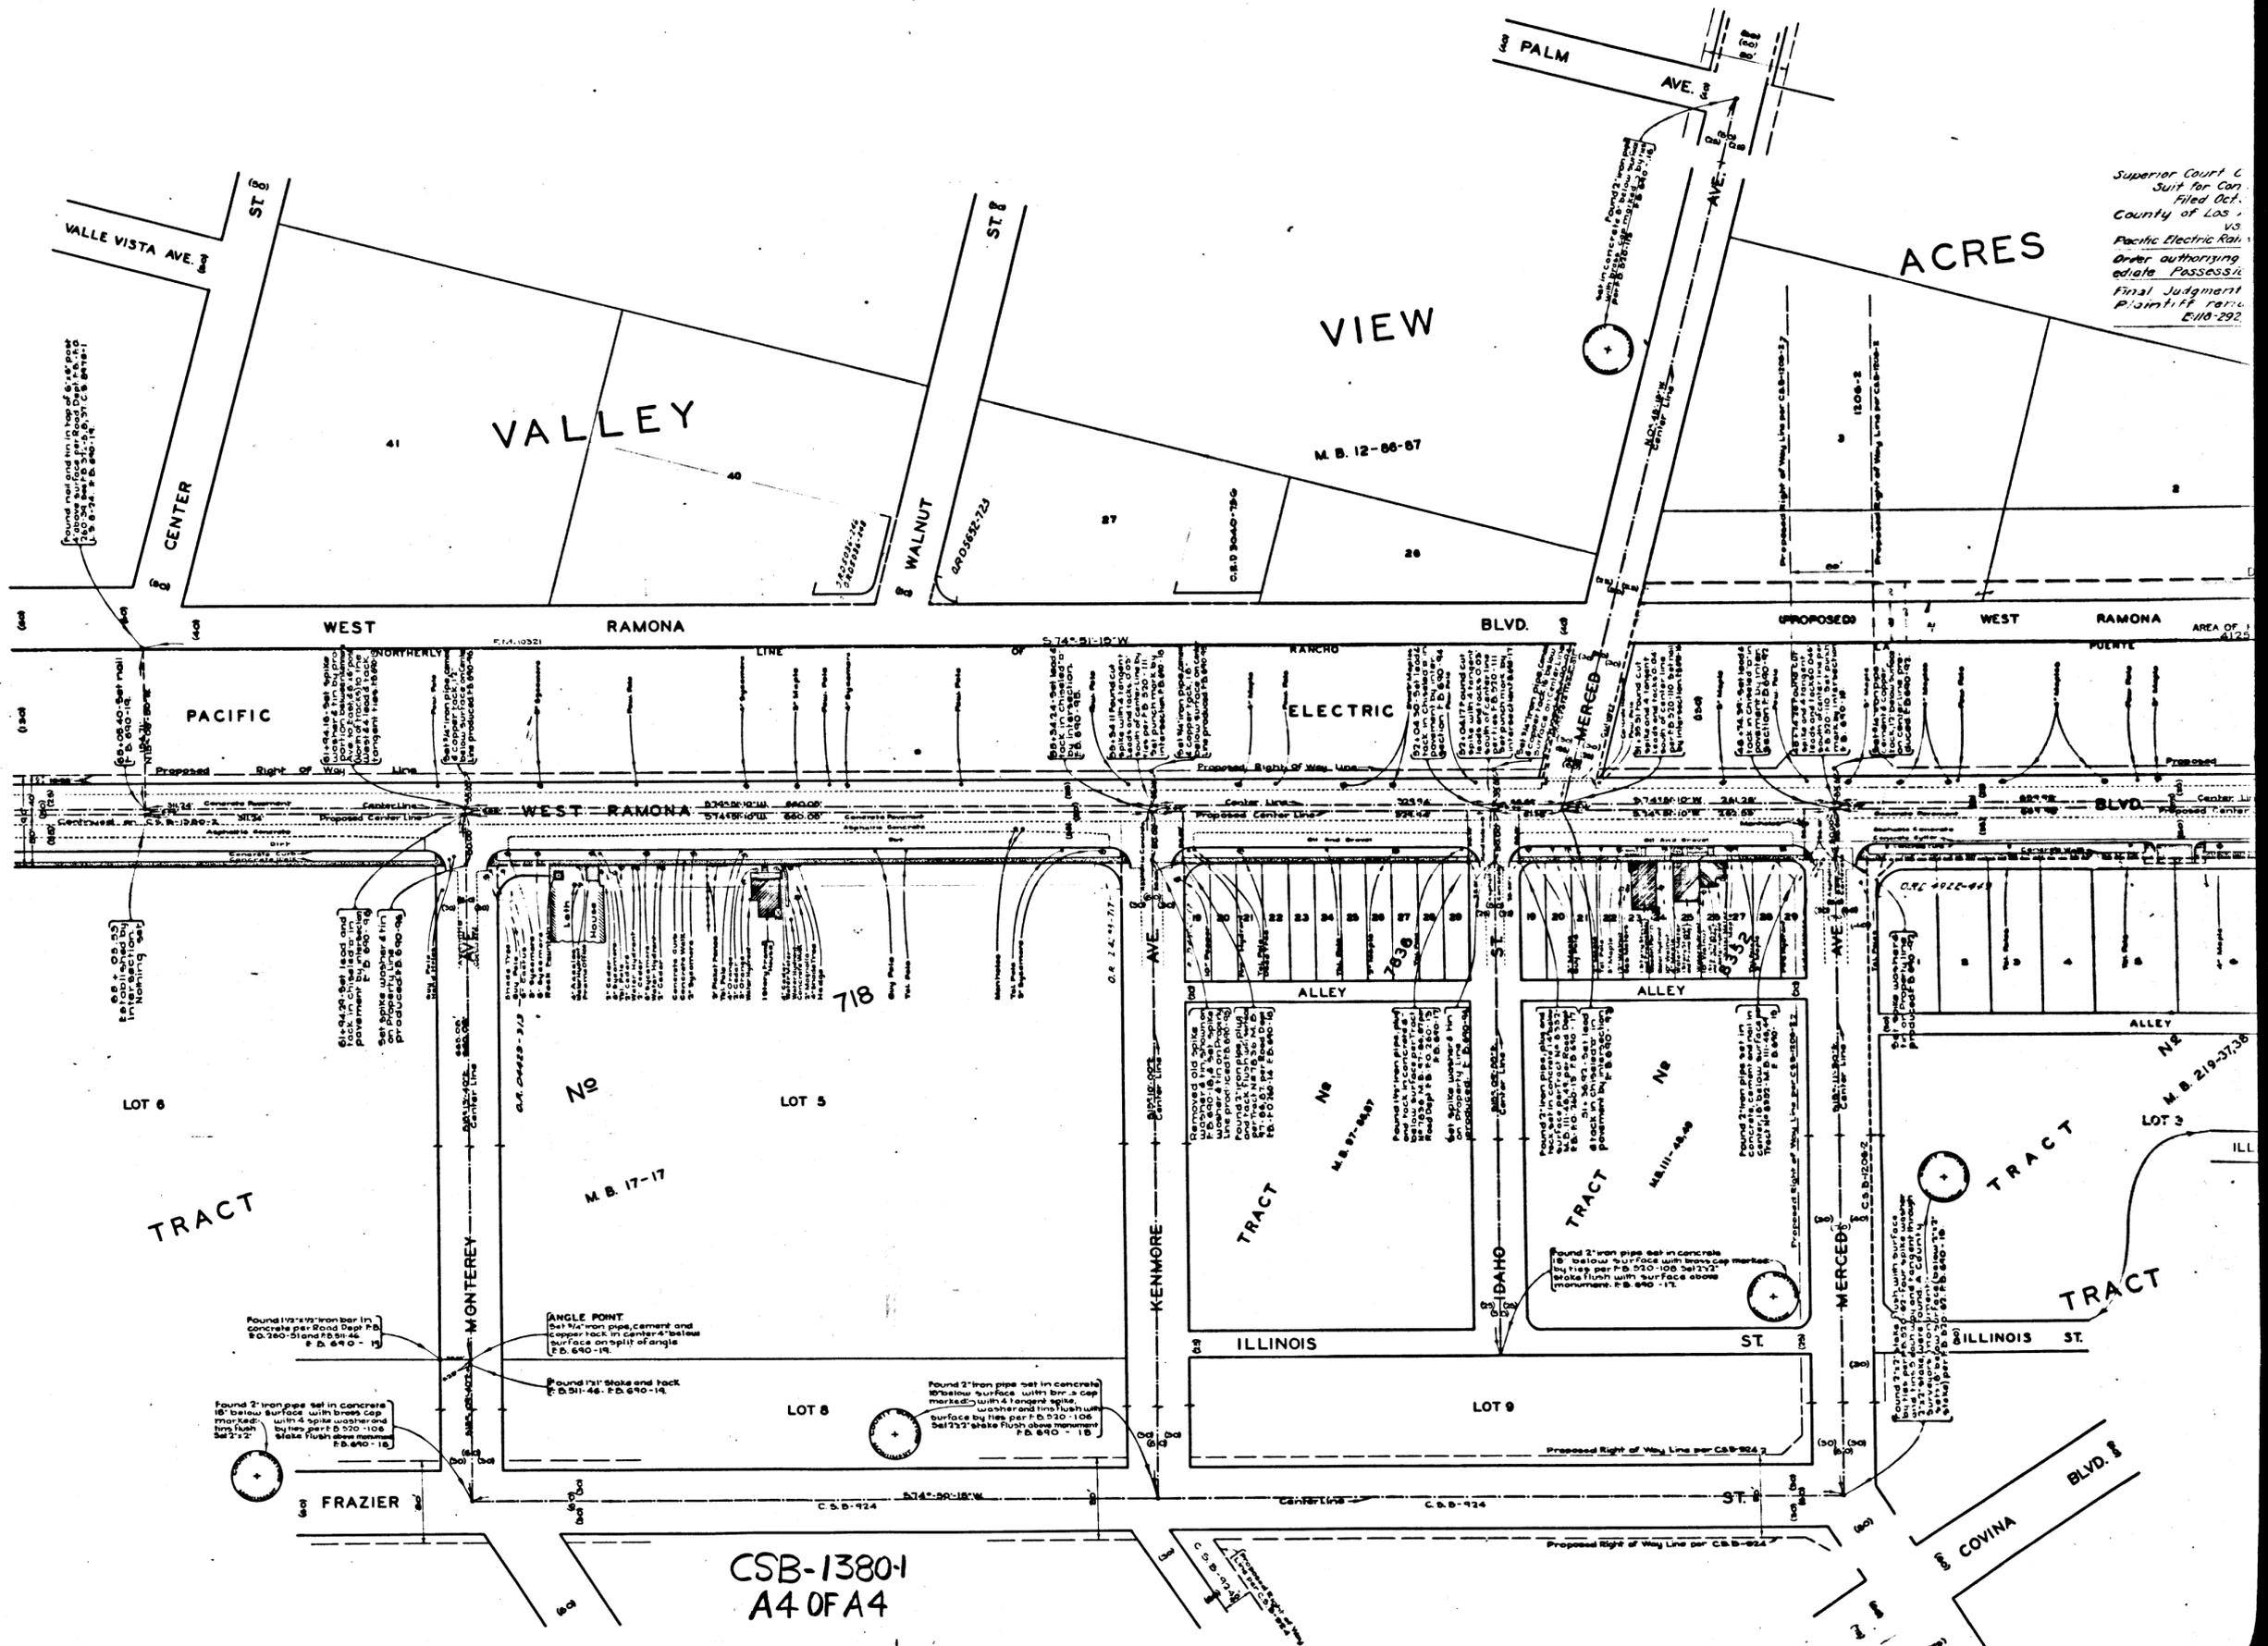

Superior Court  
Suit for Conv.  
Filed Oct.  
County of Los  
vs.  
Pacific Electric Rail  
Order authorizing  
ediate Possession  
Final Judgment  
Plaintiff vs.  
Defendant  
Case No. 292

CSB-13801  
A4 OF A4