



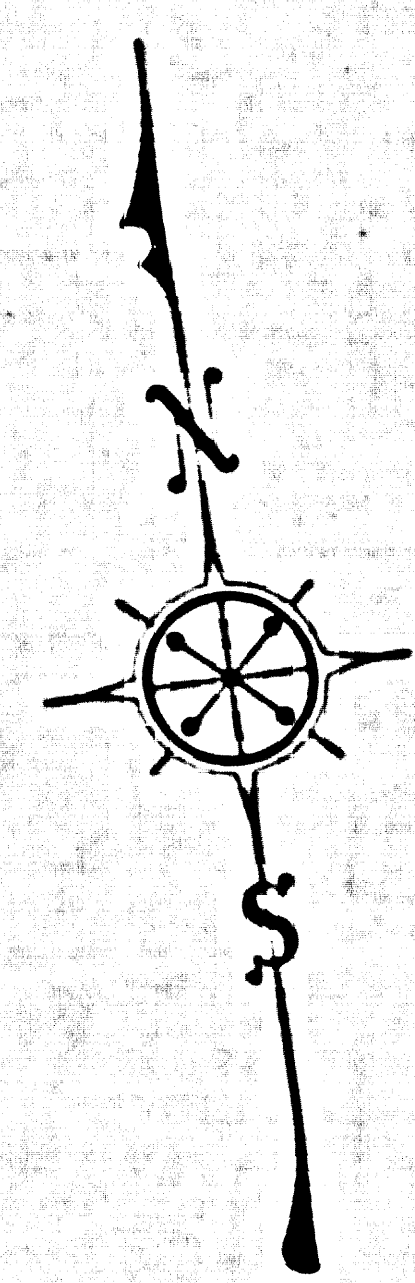

MAP OF
FOSTER BRIDGE BOULEVARD
FROM
PERRY ROAD
TO ELUFF RD.
PARAMOUNT BOULEVARD
COUNTY SURVEYORS MAP NO. 1496.
SCALE - 1 INCH = 100 FT.

JOB NUMBER 6271.
ALFRED JONES - COUNTY SURVEYOR
SURVEYED - JUNE, 1936.
SURVEYED UNDER INSTRUCTIONS OF THE
BOARD OF SUPERVISORS PER ORDER DATED
JUNE 1, 1936.
BEARINGS ARE BASED ON THE BEARING OF
PERRY ROAD AS SHOWN ON C.S.B. 155-2.
F.B. 606-5-38.
FIELD WORK BY... H. EVANS.
OFFICE WORK BY... F. A. WOOD.
CHECKED BY... D. PINLEY.
Revised, June, 1940, F.A.W.

CSB-1496
A1 OF A2

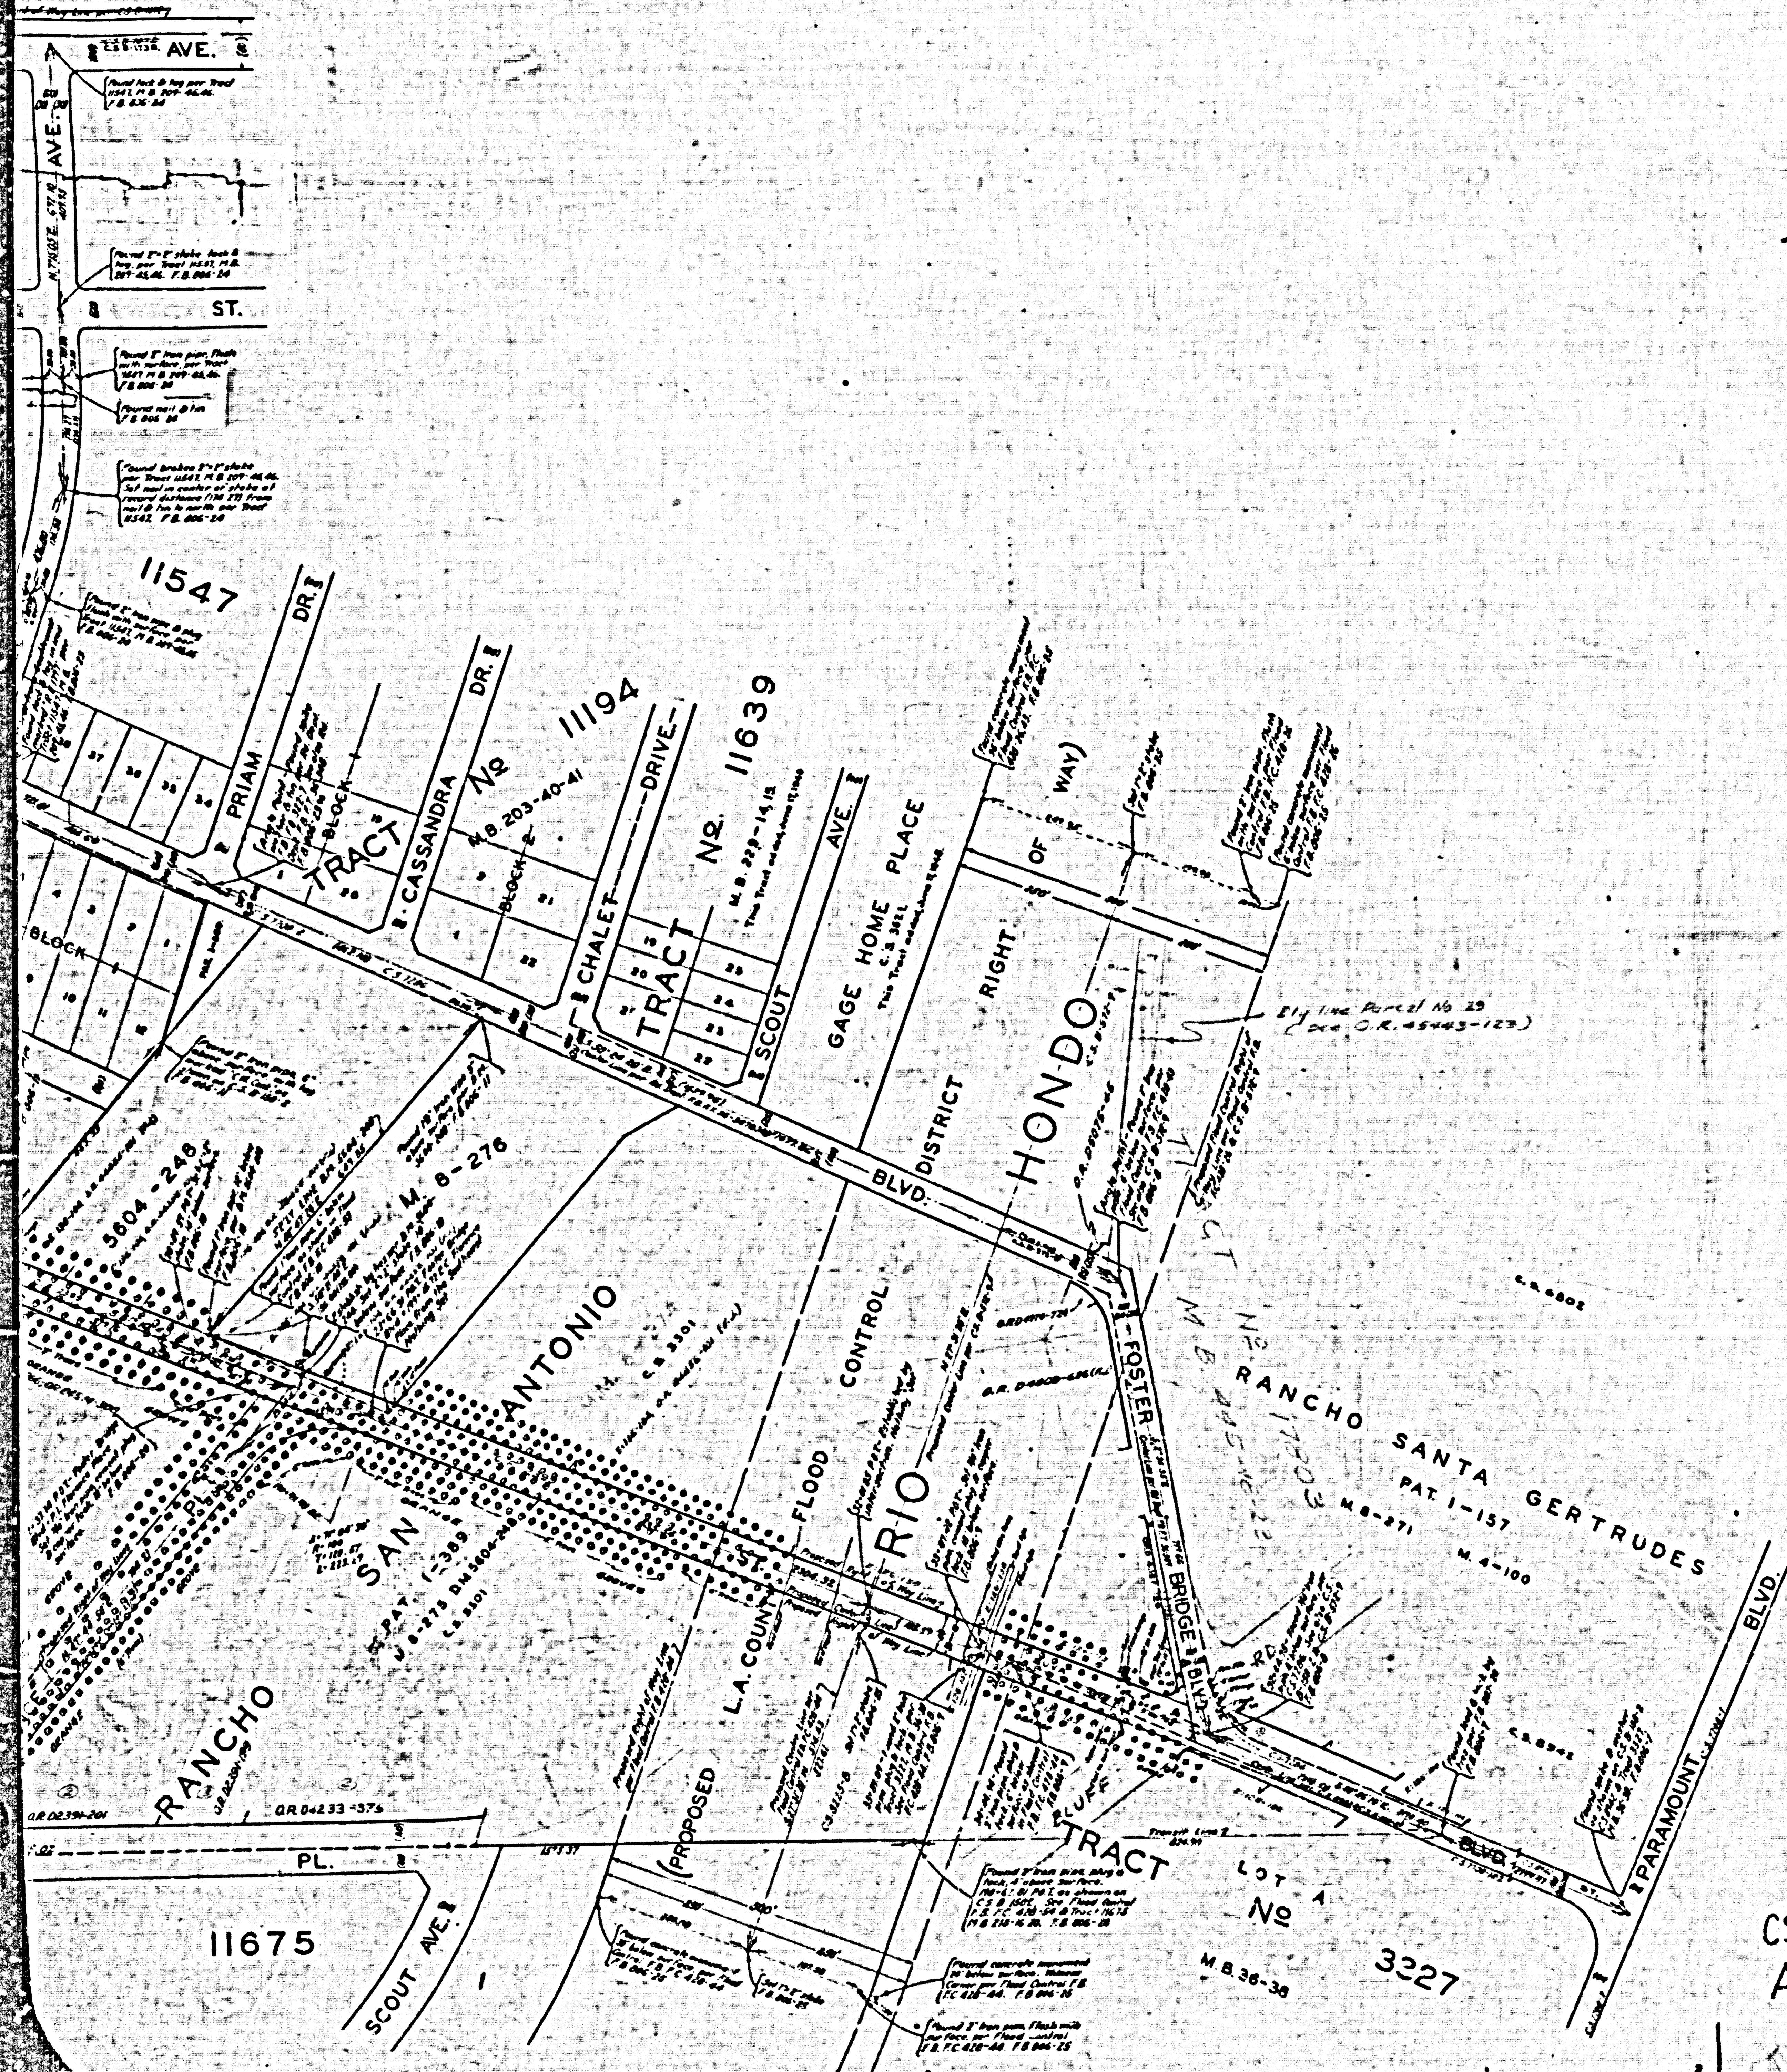