


SEE SHEET NO 2

CSB 1590-1
A1 OF A2

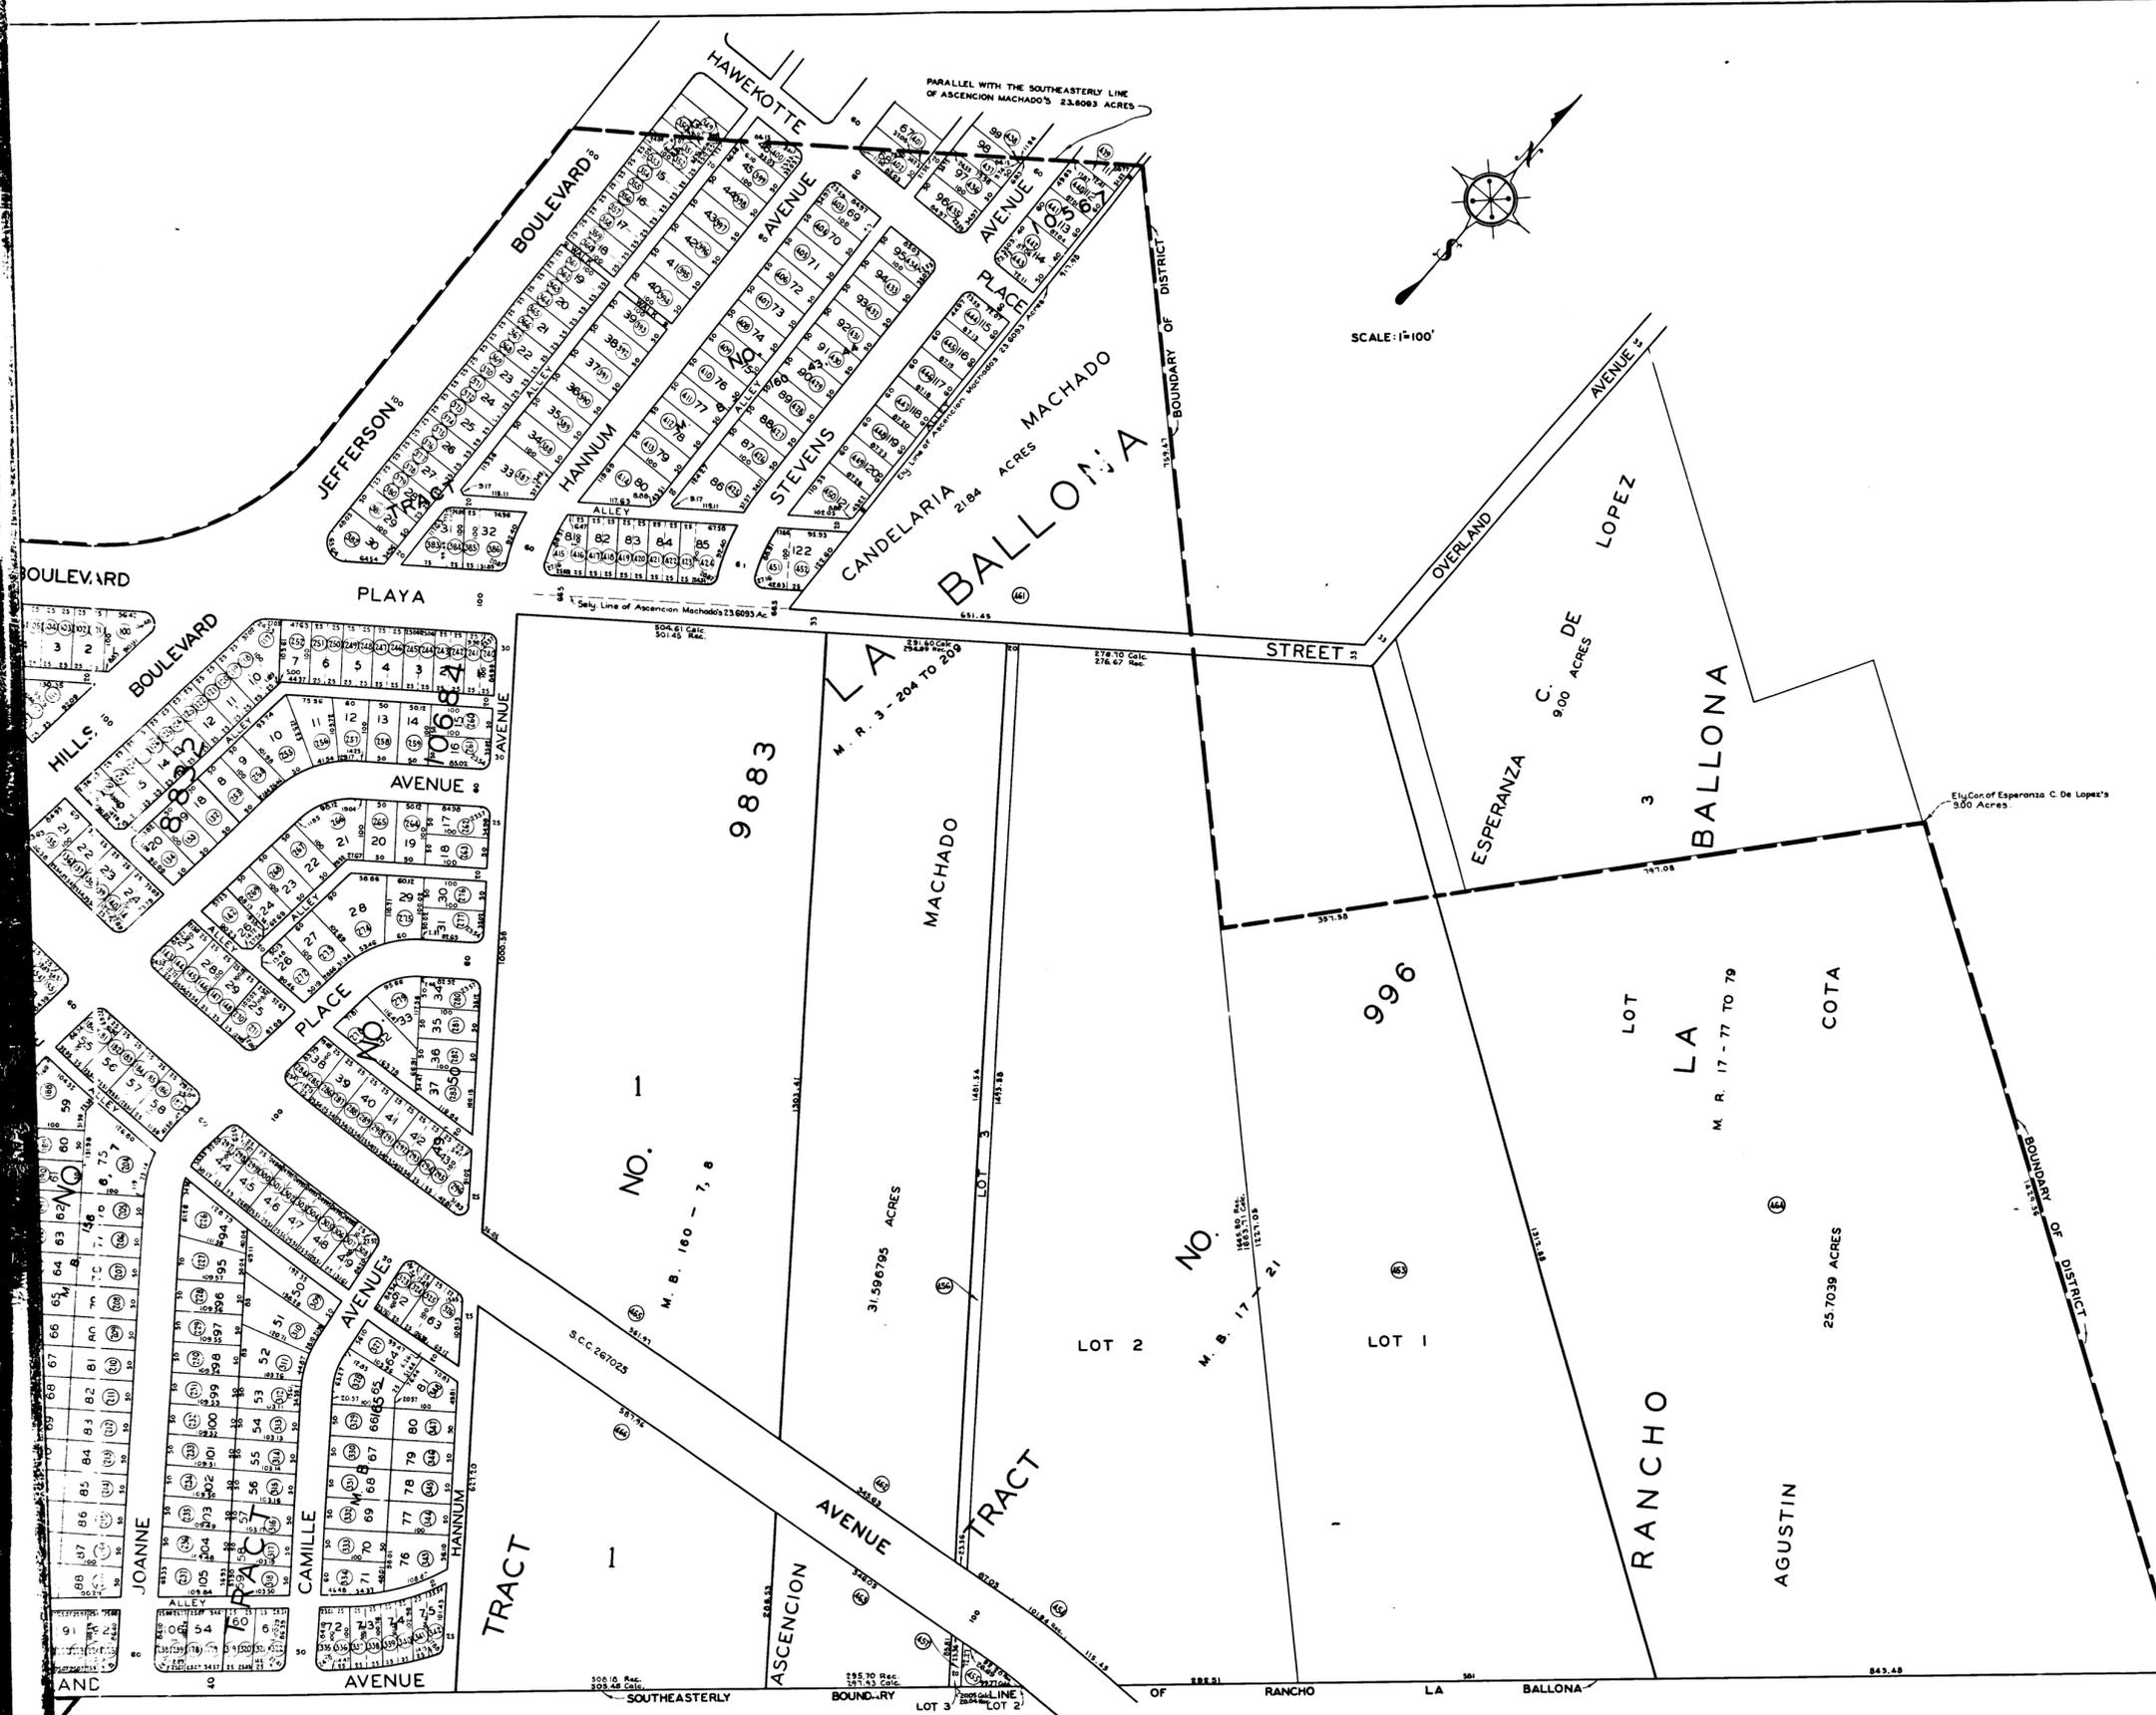

MAP
 INDICATING BY A BOUNDARY LINE
 THE EXTENT OF THE TERRITORY COMPRISING
 ACQUISITION AND IMPROVEMENT
 DISTRICT NO. 149
 OF THE COUNTY OF LOS ANGELES

ASSESSED FOR REFUNDING THE OUTSTANDING INDEBTEDNESS OF THE SAID DISTRICT IN ACCORDANCE WITH THE PROVISIONS OF THE "REFUNDING ASSESSMENT BOND ACT OF 1935" AS AMENDED, AND PURSUANT TO THE RESOLUTION OF INTENTION ADOPTED MAY 2, 1939 BY THE BOARD OF SUPERVISORS OF SAID COUNTY, EACH LOT, PIECE OR PARCEL OF LAND WITHIN THE ASSESSMENT DISTRICT IS SHOWN WITH DIMENSIONS IN FEET AND AN ASSESSMENT NUMBER IN A CIRCLE.

SCALE: AS SHOWN JULY 1939

ALFRED JONES - COUNTY SURVEYOR

SUBMITTED *J.W. Pinc* DEPUTY APPROVED *Alfred Jones* COUNTY SURVEYOR

APPROVED AS TO FORM JOHN H. O'CONNOR COUNTY COUNSEL

R. L. Smith DEPUTY

SHEET NO. 1 OF 3 SHEETS

A & I NO 149
 REFUNDING MAP
 DRAWN J.A.F. July 2, 1939
 CHECKED J.C. Webb July 31, 1939

SEE SHEET NO 2

CSB 1590-1
 A2 OF A2