


CALABASAS-VENTURA BLVD.  
PARK & RECREATION AREA  
C.S.B-2765



SECTION  
30

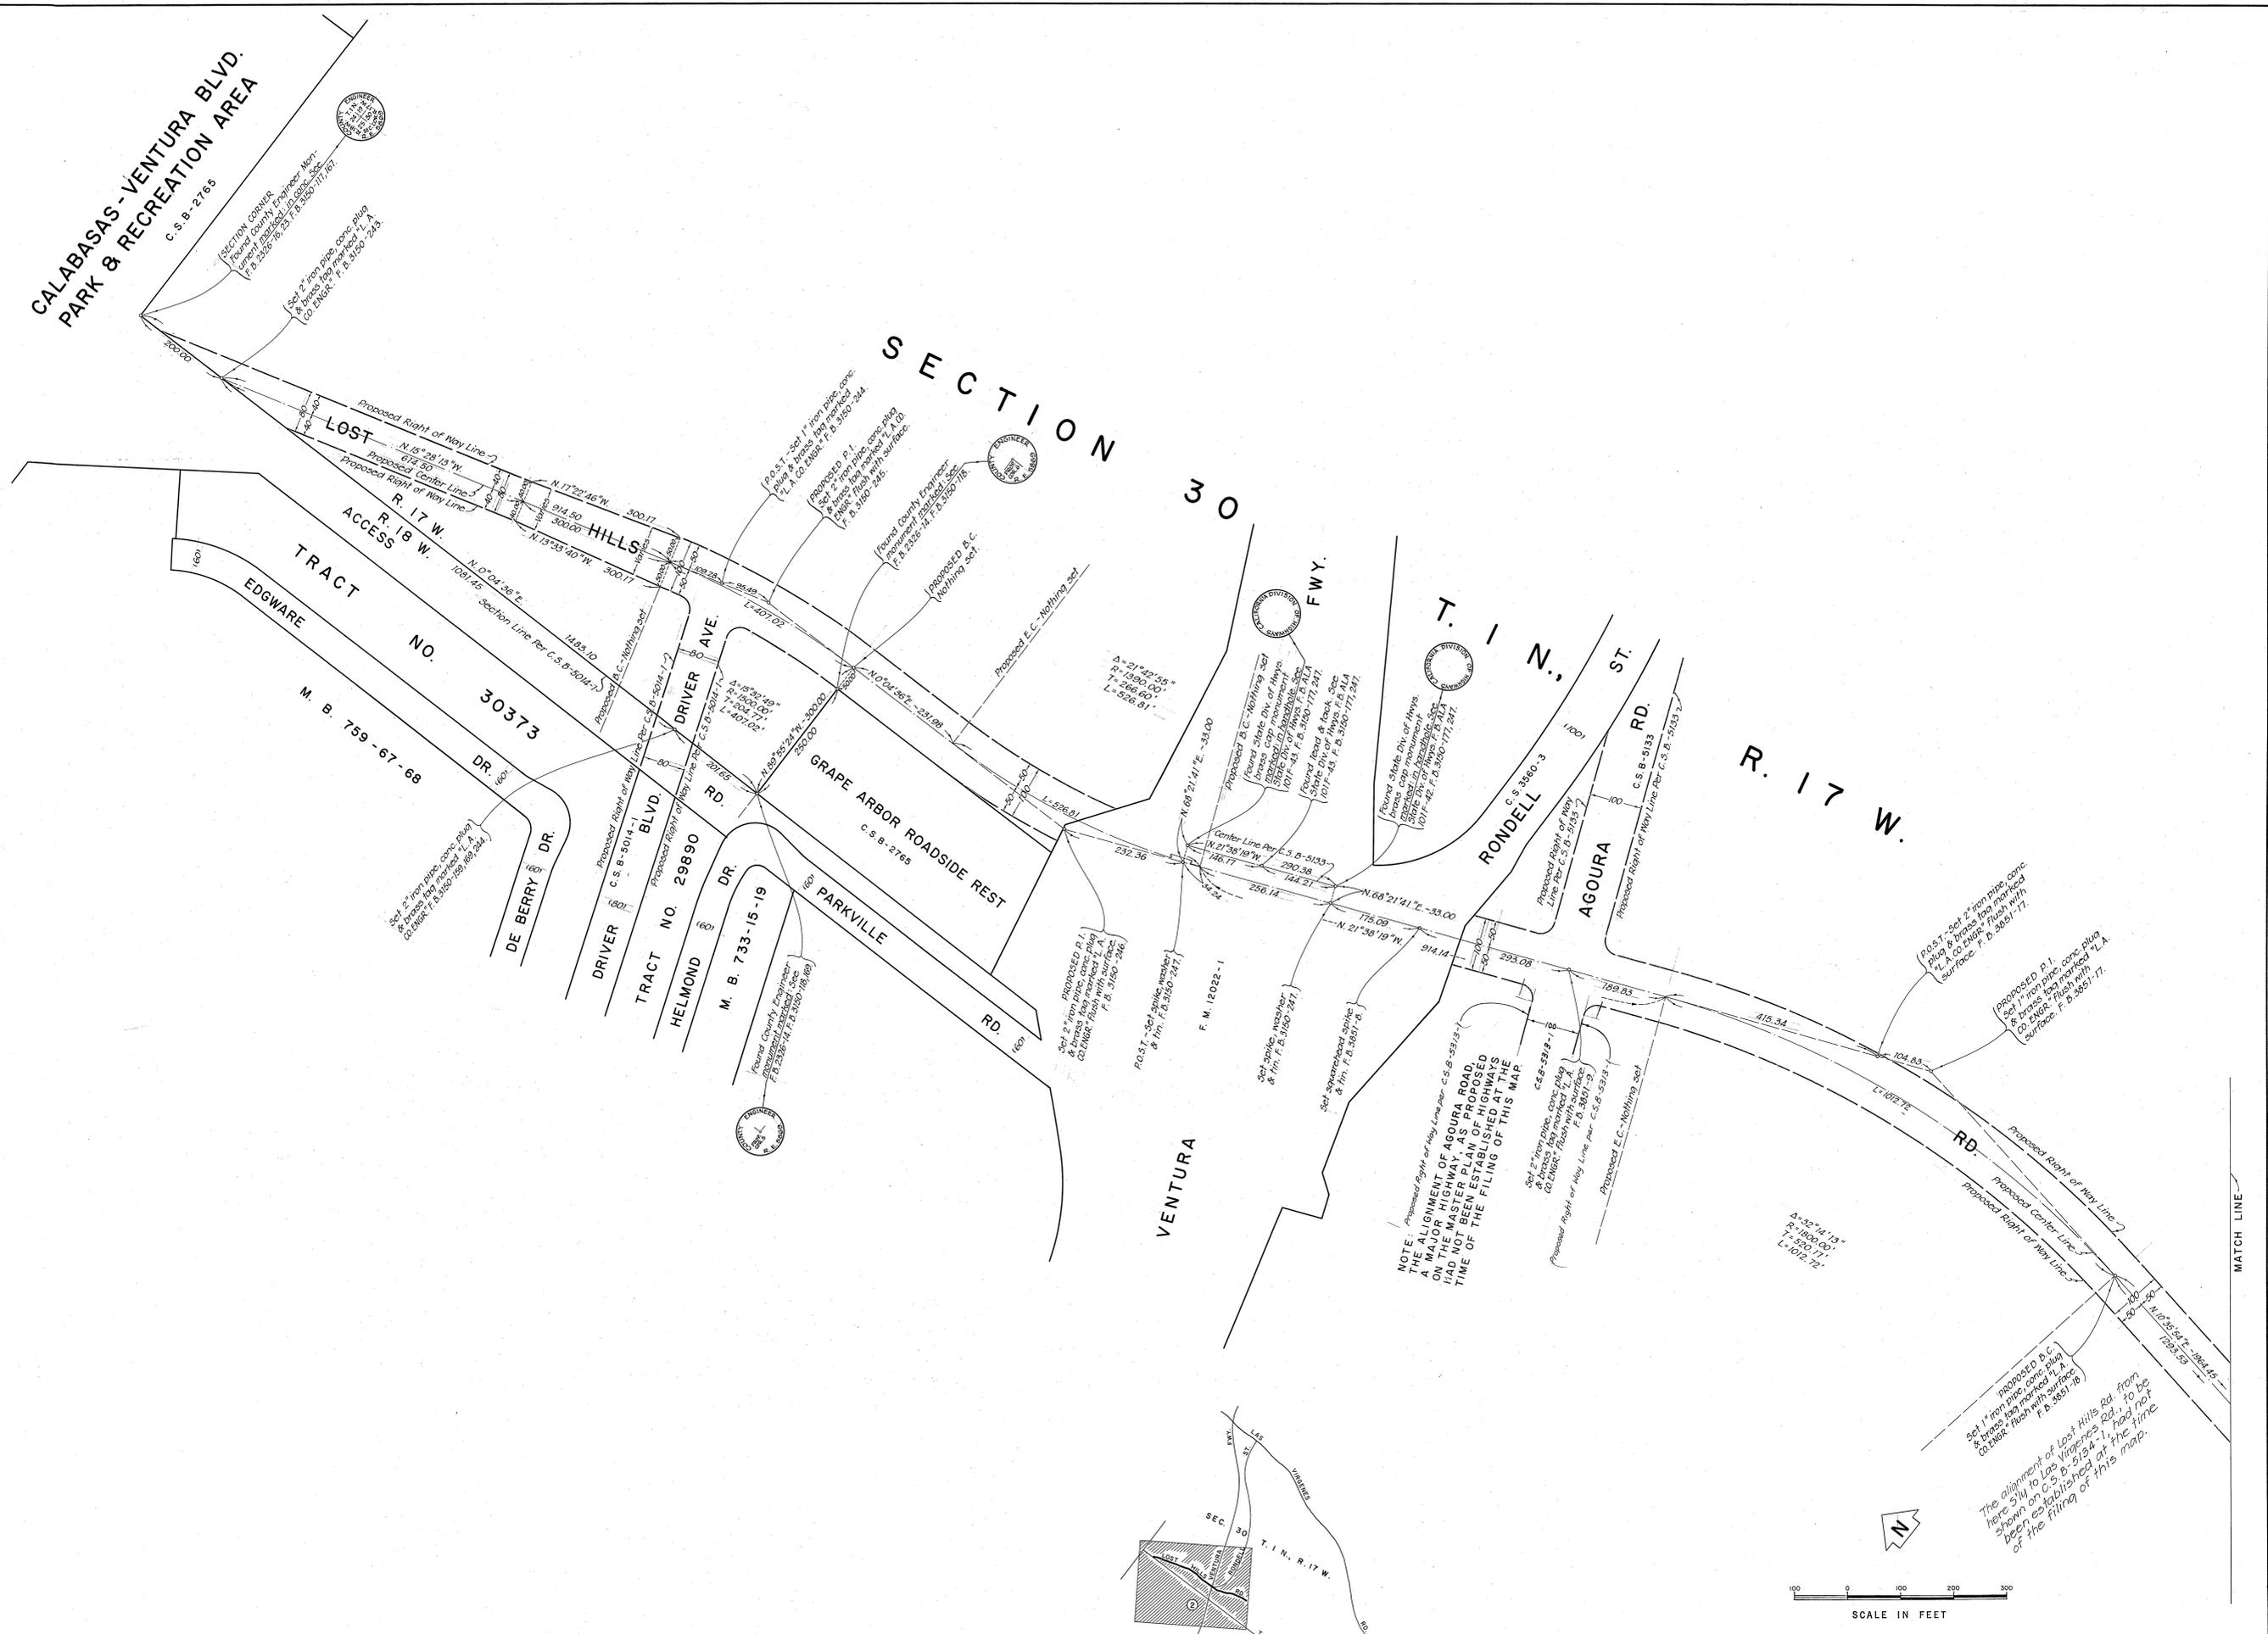

NOTE: Proposed Right of Way Line for C.S.B-5133-1 THE ALIGNMENT OF AGOURA ROAD, ON THE MAJOR HIGHWAY, AS PROPOSED HAD NOT BEEN ESTABLISHED AT THE TIME OF THE FILING OF THIS MAP.

PROPOSED D.C. SET 1" iron pipe, conc. plug & brass tag marked "L.A. CO. ENGR." flush with surface. F.B. 3851-18

The alignment of Lost Hills Rd from here S14 to Las Virgenes Rd., to be shown on C.S.B. 5124-1, had not been established at the time of the filing of this map.

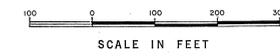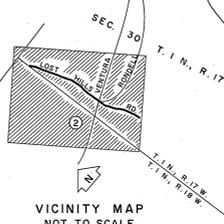

COUNTY OF LOS ANGELES DEPARTMENT OF COUNTY ENGINEER HARVEY T. BRANOT-COUNTY ENGINEER PREPARED BY SURVEY DIVISION C. E. BRUNTY-DIVISION ENGINEER SURVEYED BY R. C. DALE CHECKED BY H. HOLMAN DRAWN BY M. HAMASU	ALIGNMENT MAP OF <b>LOST HILLS ROAD</b> FROM <b>LAS VIRGENES ROAD</b> TO <b>CALABASAS-VENTURA BLVD.</b> <b>PARK &amp; RECREATION AREA</b>		COUNTY SURVEYOR'S MAP NO. <b>B-5134</b> SHEET 2 OF 2 SHEETS FILED: <u>June 22, 1971</u> <i>R. J. Mitchell</i> DEPUTY SURVEYED JUNE-OCT. '66; FEB. '68; JAN. '71 REFERENCE F.B. 3150-118-247 F.B. 3851-8-18		REVISION NO. BY DATE	
	BASIS OF BEARINGS THE W'LY LINE OF SEC. 30 (N. 0°04'36"E.) T.I.N., R.17 W. AS SHOWN ON C.S.B-5014-1.			JOB NUMBER 0096.63 INDEX MAP NO. 159-057		