



1142-B.23

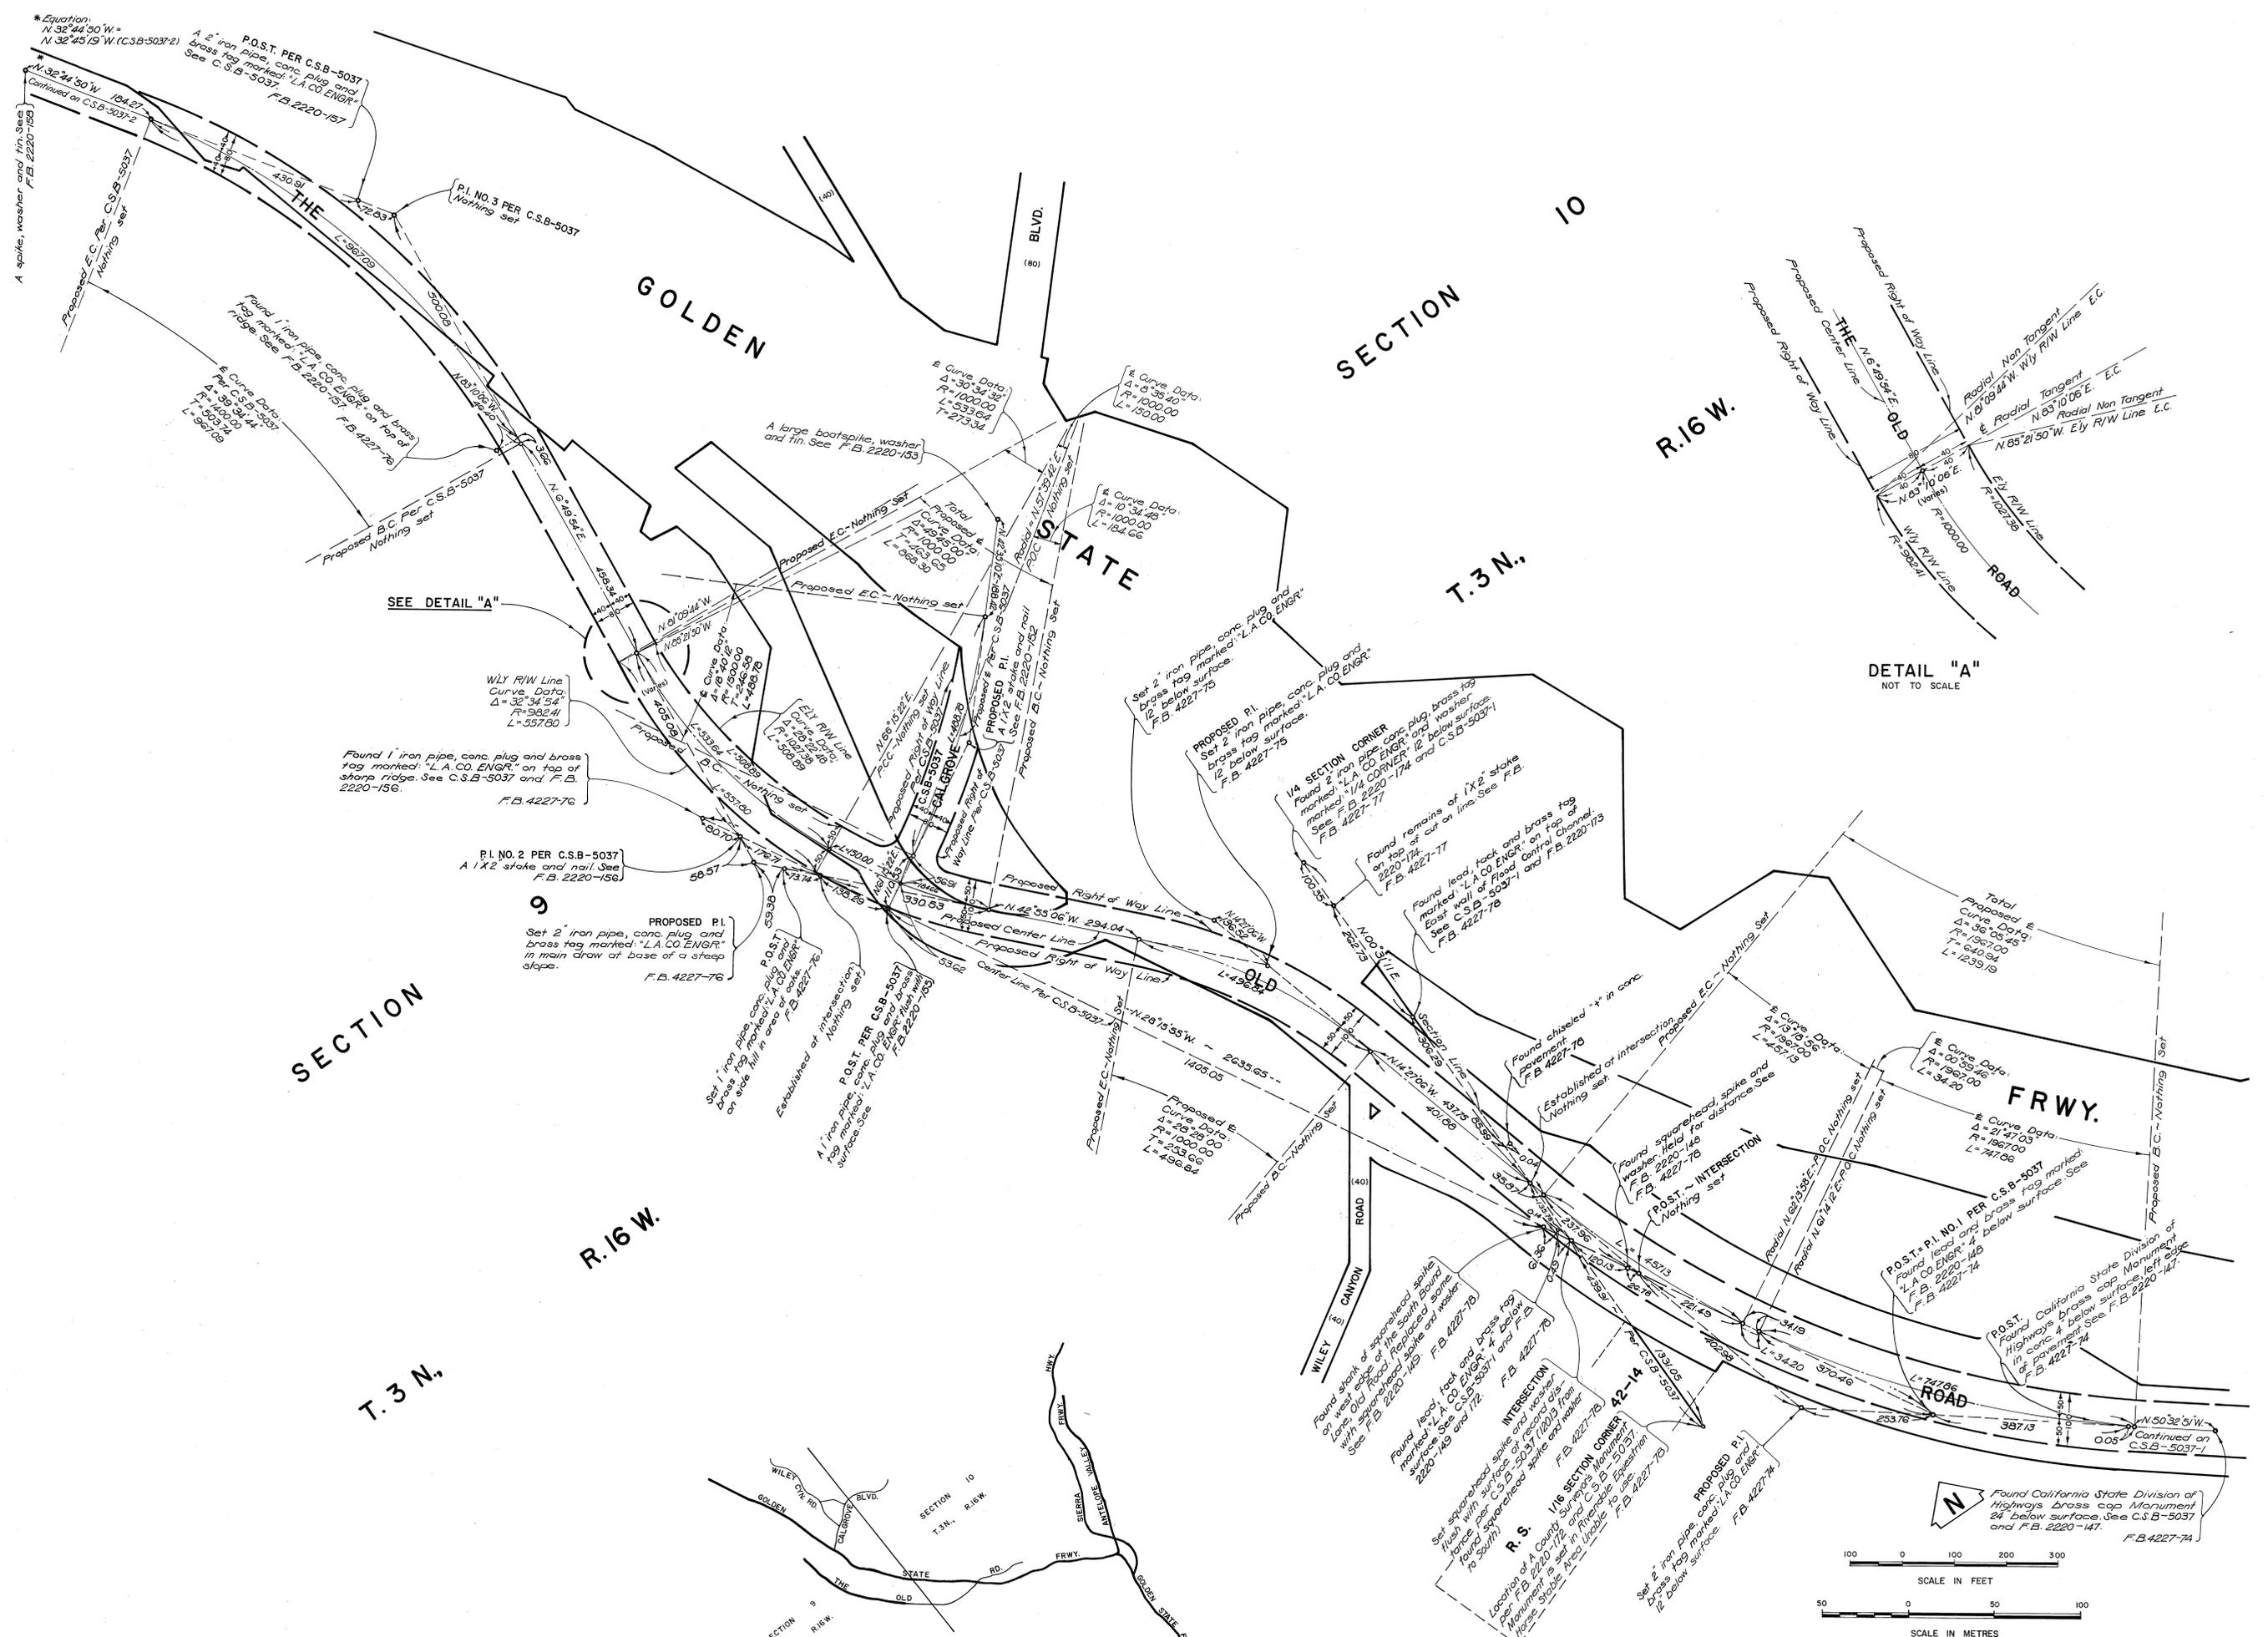

DETAIL "A"  
NOT TO SCALE

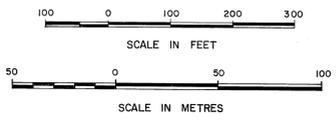

NOTE:  
THIS MAP SUPERSEDES THE PROPOSED ALIGNMENT OF THE OLD ROAD AS SHOWN ON C.S.B-5037 WITHIN THE LIMIT SHOWN HEREIN, SEE I.E.C. MINUTES DATED MAY 24, 1979.

|   |   |  |   |
|---|---|--|---|
| COUNTY OF LOS ANGELES<br>DEPARTMENT OF<br>COUNTY ENGINEER-FACILITIES<br>STEPHEN J. KOONCE-COUNTY ENGINEER<br>PREPARED BY<br>SURVEY-LAND DEVELOPMENT DIVISION<br>GIBSON PELESER JR.<br>ASSISTANT DEPUTY COUNTY ENGINEER<br>SURVEYED BY M.E. WACKER<br>CHECKED BY R. HILARIO<br>DRAWN BY R.N. TELEBRICO | ALIGNMENT MAP OF<br><b>THE OLD ROAD</b><br>IN<br>THE VICINITY<br>OF<br><b>CALGROVE BLVD.</b><br>BASIS OF BEARINGS<br>THE CENTERLINE OF THE OLD ROAD<br>(N.50°32'51\" W.) AS SHOWN ON C.S.B-5037 |  | COUNTY SURVEYOR'S MAP NO.<br><b>B-5477</b><br>SHEET 1 OF 1 SHEET<br>FILED: <i>[Signature]</i> , 1984<br>DEPUTY<br>SURVEYED<br>JAN. 1984<br>REFERENCE<br>F.B. 4227 |
|   | JOB NUMBER<br>1529.38   |  | INDEX MAP NO.<br>234-117  |
|   | DRAWN BY R.N. TELEBRICO   |  | F.B. 4227   |
|   | CHECKED BY R. HILARIO   |  | F.B. 4227   |

C.S.B-2411