


SEE DETAIL B
NOT TO SCALE


SEE DETAIL B

SEE DETAIL A

DETAIL A
NOT TO SCALE


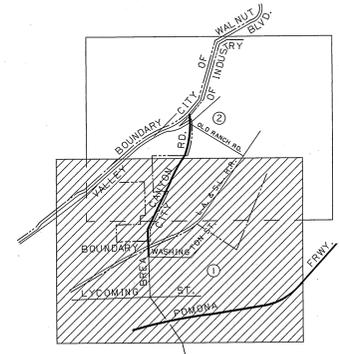


INDEX MAP
NOT TO SCALE

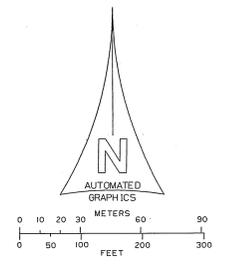


NOTE:
THIS MAP SUPERSEDES THE PROPOSED ALIGNMENT
OF BRECA CANYON ROAD AS SHOWN ON CSB-5493
WITHIN THE LIMITS SHOWN HEREIN

COUNTY OF LOS ANGELES DEPARTMENT OF PUBLIC WORKS T. A. TIDEMANSON - COUNTY ENGINEER PREPARED BY MAPPING AND PROPERTY MANAGEMENT DIVISION AND SURVEY DIVISION SURVEYED BY <u>N. RASHLIK</u> CHECKED BY <u>S. IOY</u> DRAWN BY <u>J. GUBESS</u>	MAP OF BREA CANYON ROAD FROM WASHINGTON ST. NORTHERLY TO VALLEY BLVD	COUNTY SURVEYOR'S MAP NO B-5555
		SHEET 1 OF 2 SHEETS FILED: <u>Oct 7</u> , 1993 ASST. DIR. MAPS & PROP. MGT. SURVEYED MAY 1991 REFERENCE CSB-5493
BASIS OF BEARINGS CALIFORNIA COORDINATE SYSTEM, ZONE 7 AS SHOWN ON CSB-5493		JOB NUMBER M8932001
		INDEX MAP NO 114-317

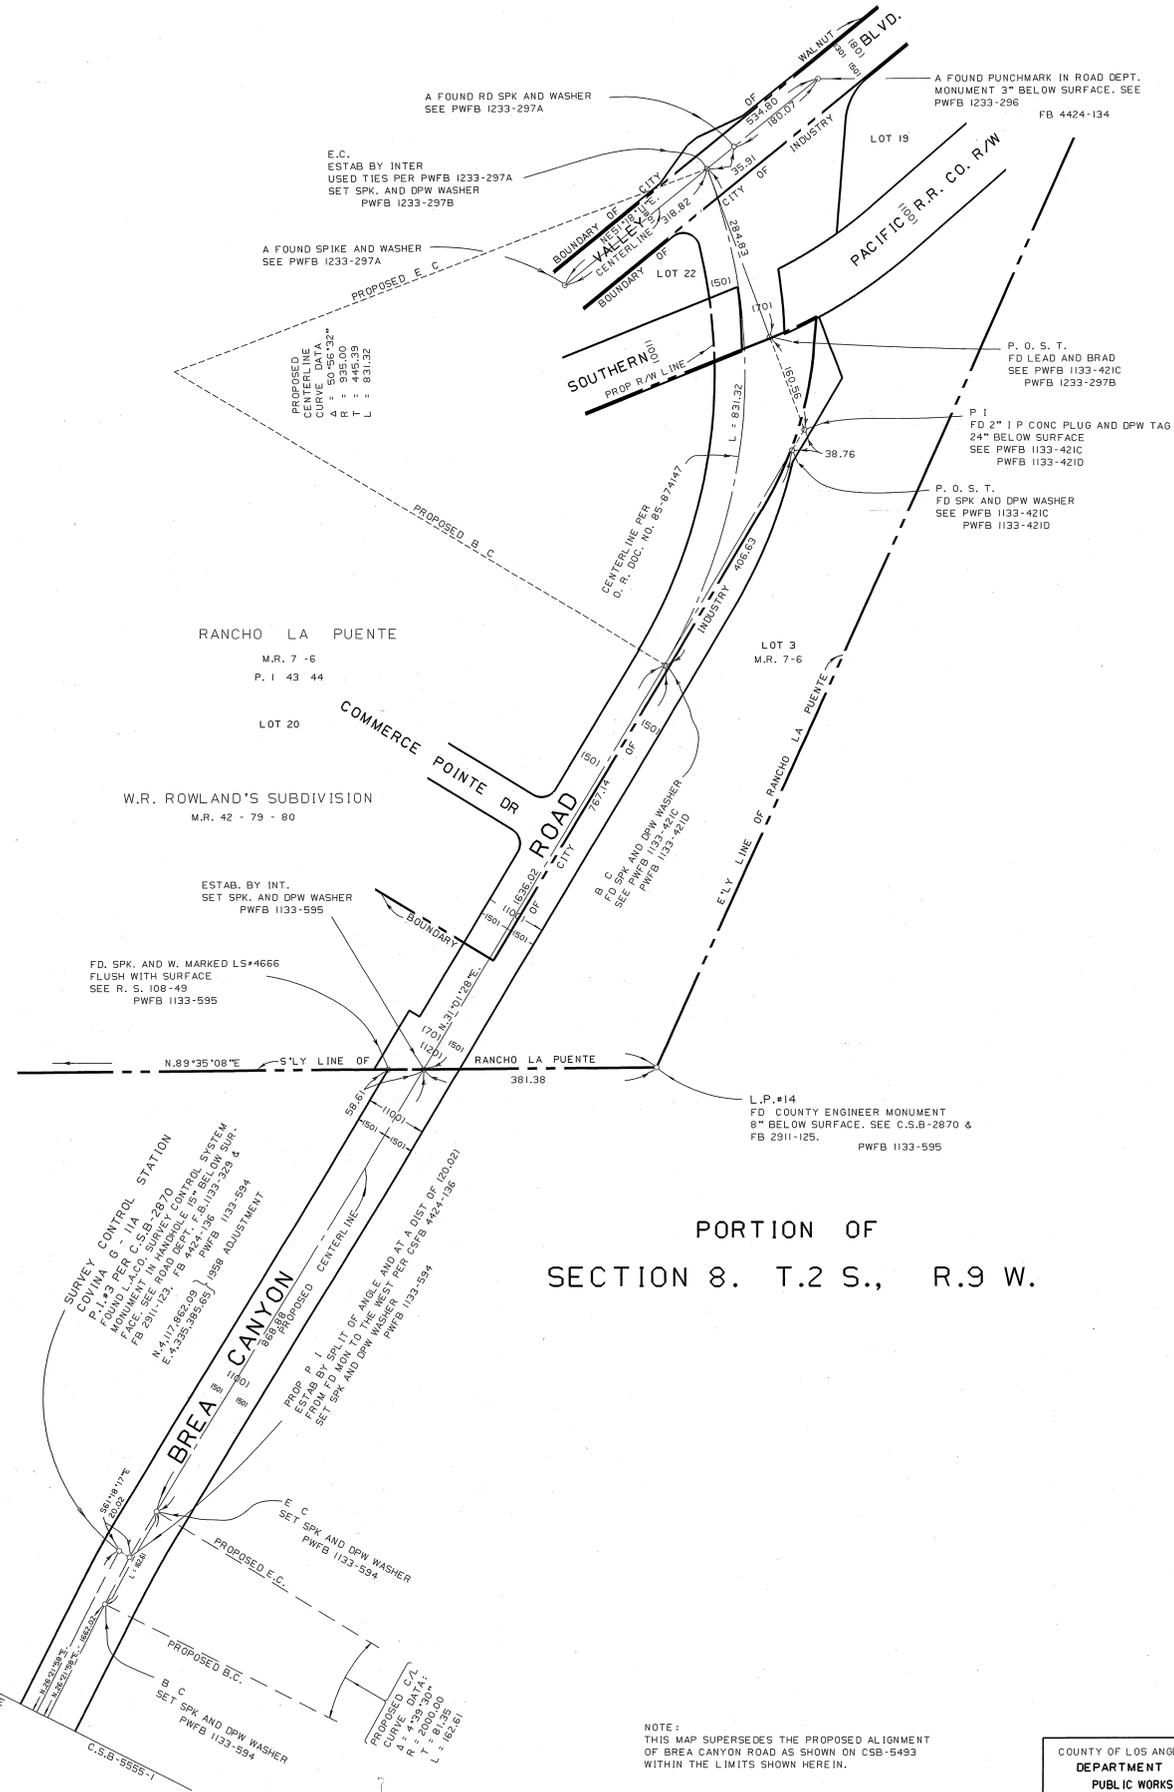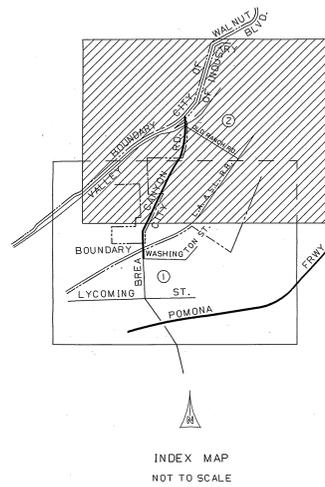

NOTE:
THIS MAP SUPERSEDES THE PROPOSED ALIGNMENT
OF BRECA CANYON ROAD AS SHOWN ON CSB-5493
WITHIN THE LIMITS SHOWN HEREIN.

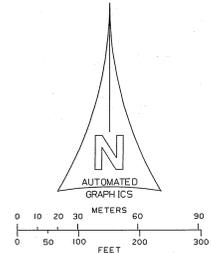

COUNTY OF LOS ANGELES DEPARTMENT OF PUBLIC WORKS T. A. TIDEMANSON - COUNTY ENGINEER PREPARED BY MAPPING AND PROPERTY MANAGEMENT DIVISION AND SURVEY DIVISION SURVEYED BY - <u>N. RASNIK</u> CHECKED BY - <u>S. IOY</u> DRAWN BY - <u>J. QUIGGESS</u>	MAP OF BRECA CANYON ROAD FROM WASHINGTON ST NORTHERLY TO VALLEY BLVD		COUNTY SURVEYOR'S MAP NO B-5555 SHEET 2 OF 2 SHEETS FILED: <u>Oct 2</u> , 19 <u>93</u> <u>Paula S. Carver</u> ASST. DIR. MAPS & PROP. MGT. SURVEYED MAY 1991 REFERENCE CSB-5493
	BASIS OF BEARINGS CALIFORNIA COORDINATE SYSTEM, ZONE 7 AS SHOWN ON CSB-5493		JOB NUMBER MB932001 INDEX MAP NO 114-317 <small>PAGE C450R-1012889952</small>