

Dimension of Town Lots


Lots fronting Plaza
 N° 59, 60, 61, 52, 69, 70, 71, 72, 55, 64, 65, 56, 78, 77, 79
 68, 82 1/2 ft by 122 depth
 Lots fronting Main Street
 N 25, 48, 58, 67, 62, 57, 35, 10, 24, 41, 57, 66, 63, 54, 36, 1
 85 ft front by 165 ft depth
 Lots fronting Cross Street
 N° 3, 30, 49, 80, 75, 76, 41, 18, 4, 31, 50, 57, 72, 74, 40
 17-85 ft front by 165 ft depth
 All other lots are
 115 1/2 feet by 200 feet

PRESENT ROAD PASSING DON PIO PICO

Field of Don Pio Pico

Water Regulations

Each twenty acres re-
 present a like water
 privilege
 The Division of the water
 is made weekly

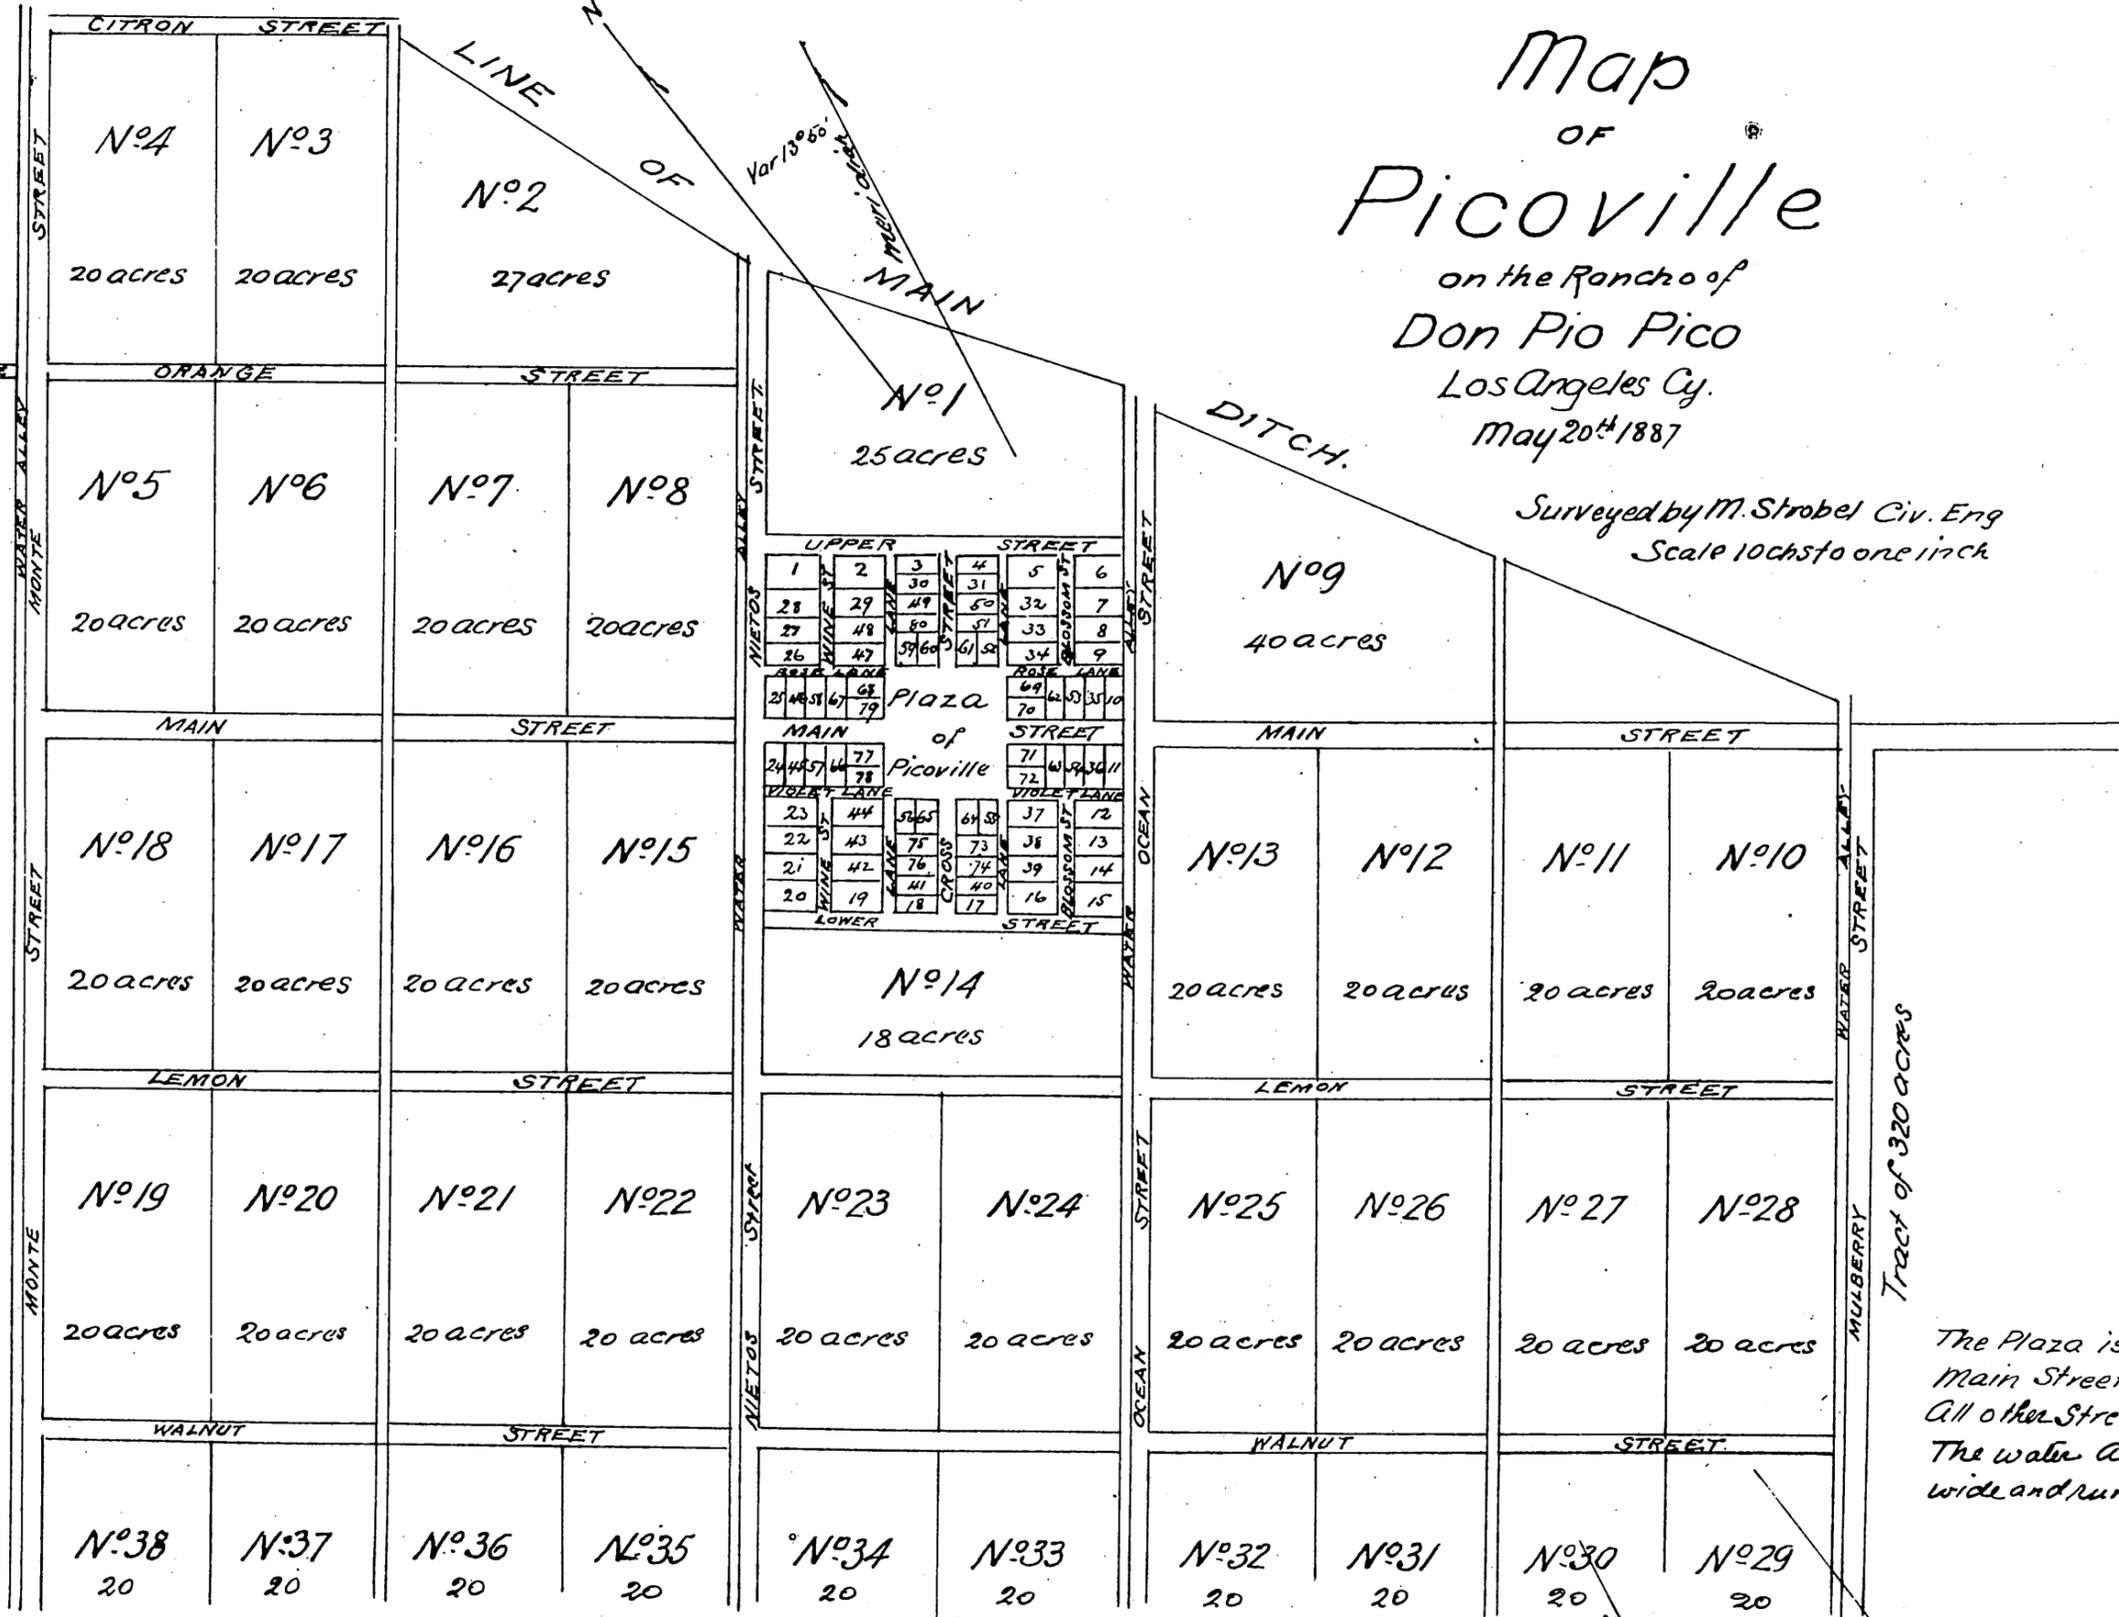

Map OF Picoville

on the Rancho of
 Don Pio Pico
 Los Angeles Co.
 May 20th 1887

Surveyed by M. Strobel Civ. Eng
 Scale 10 chs to one inch

A full, true and correct copy of the
 original recorded this 22nd day of June
 A.D. 1867 at request of A. B. Chapman
 T. D. Mott Co Recorder
 by S. H. Mott Deputy

Tract of 320 acres

The Plaza is 495 by 462 ft
 Main Street is 99 ft wide
 All other Streets 66 ft
 The water alleys are 33 ft
 wide and run 200 ft apart

