

0516

MAP

OF THE

Town of Westminster
Los Angeles Co Cal. 1872

Being the NW 1/4 of Section 1 T30 N 11 W
San Bernardino Base & Meridian

A Robinson
Trustee

State of California

City and County of San Francisco S.S.

On this twenty seventh day of February A.D. 1874
before me Henry S. Tibbey
a Notary Public in and for said City &
County personally appeared Alfred
Robinson Trustee known to me to be
the person whose name is subscribed
to the within and foregoing Map and
he acknowledged to me that he execu-
ted the same.

Witness my hand and official seal
this 27th day of February
A.D. 1874


Henry S. Tibbey
Notary Public




Scale 200 feet to the Inch.

W. F. Boer

Surveyor.

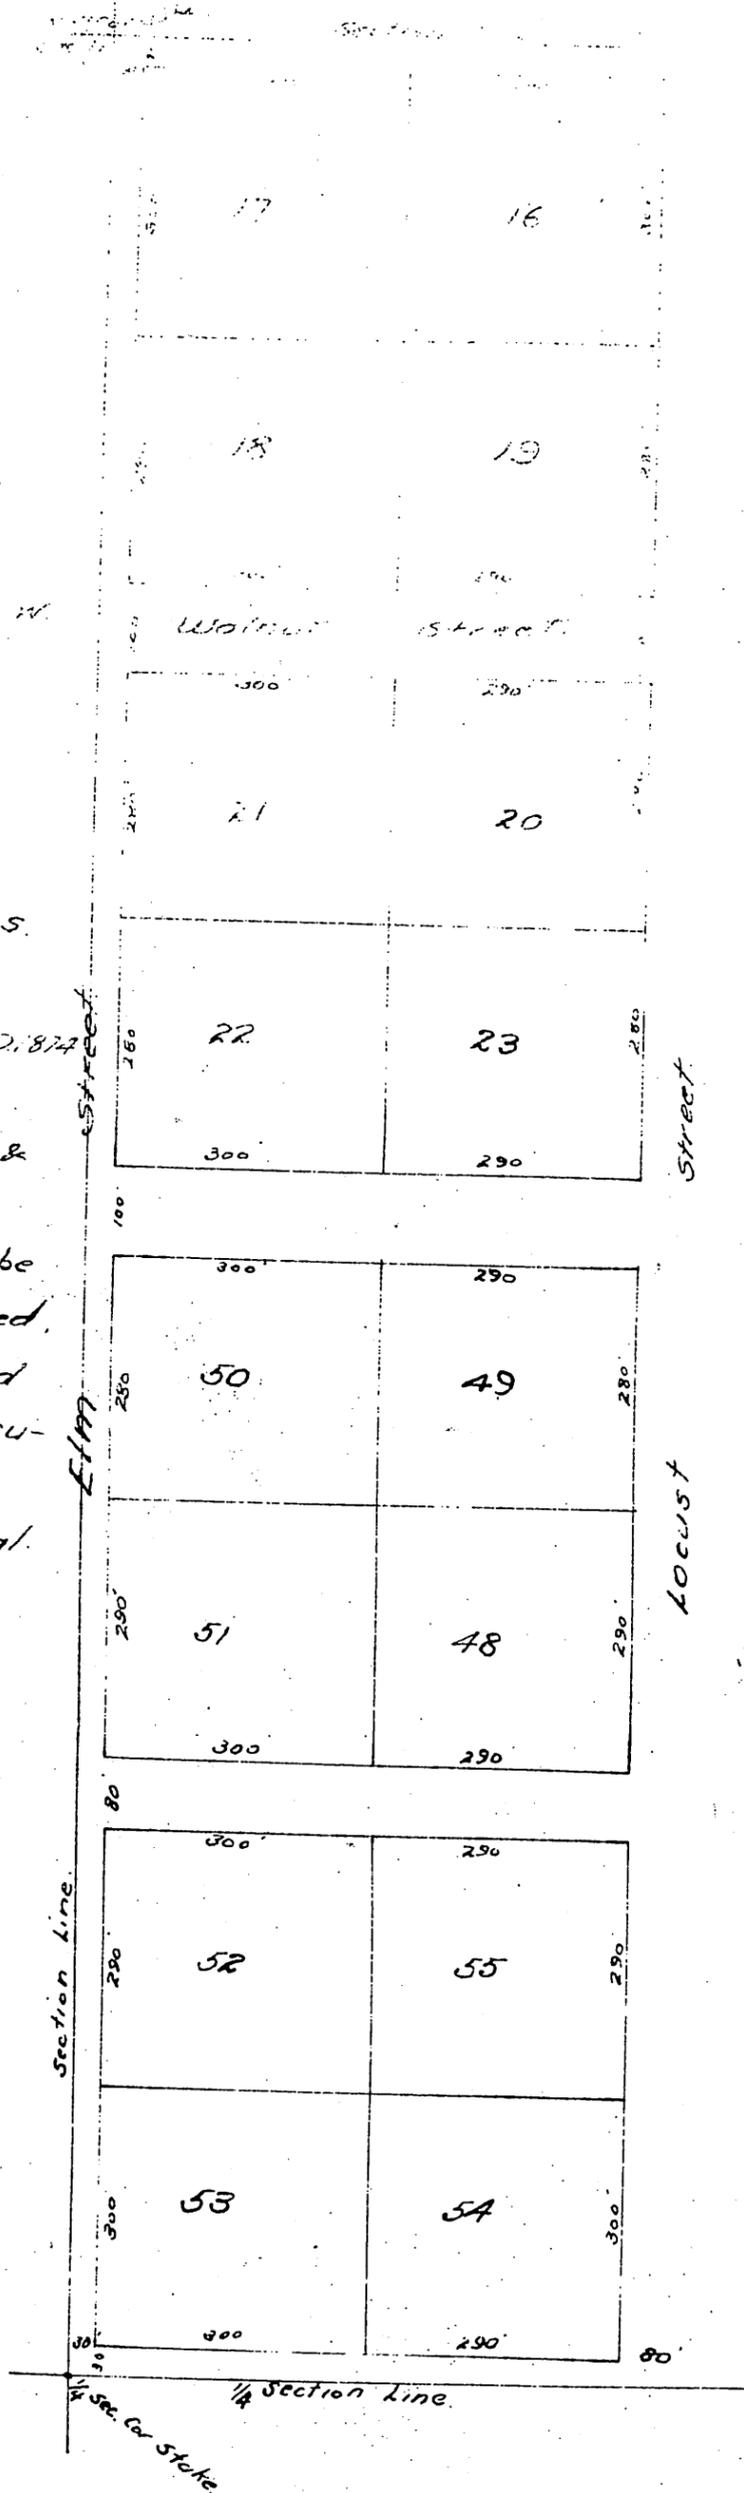

1/4 Sec. Cor. Stake.

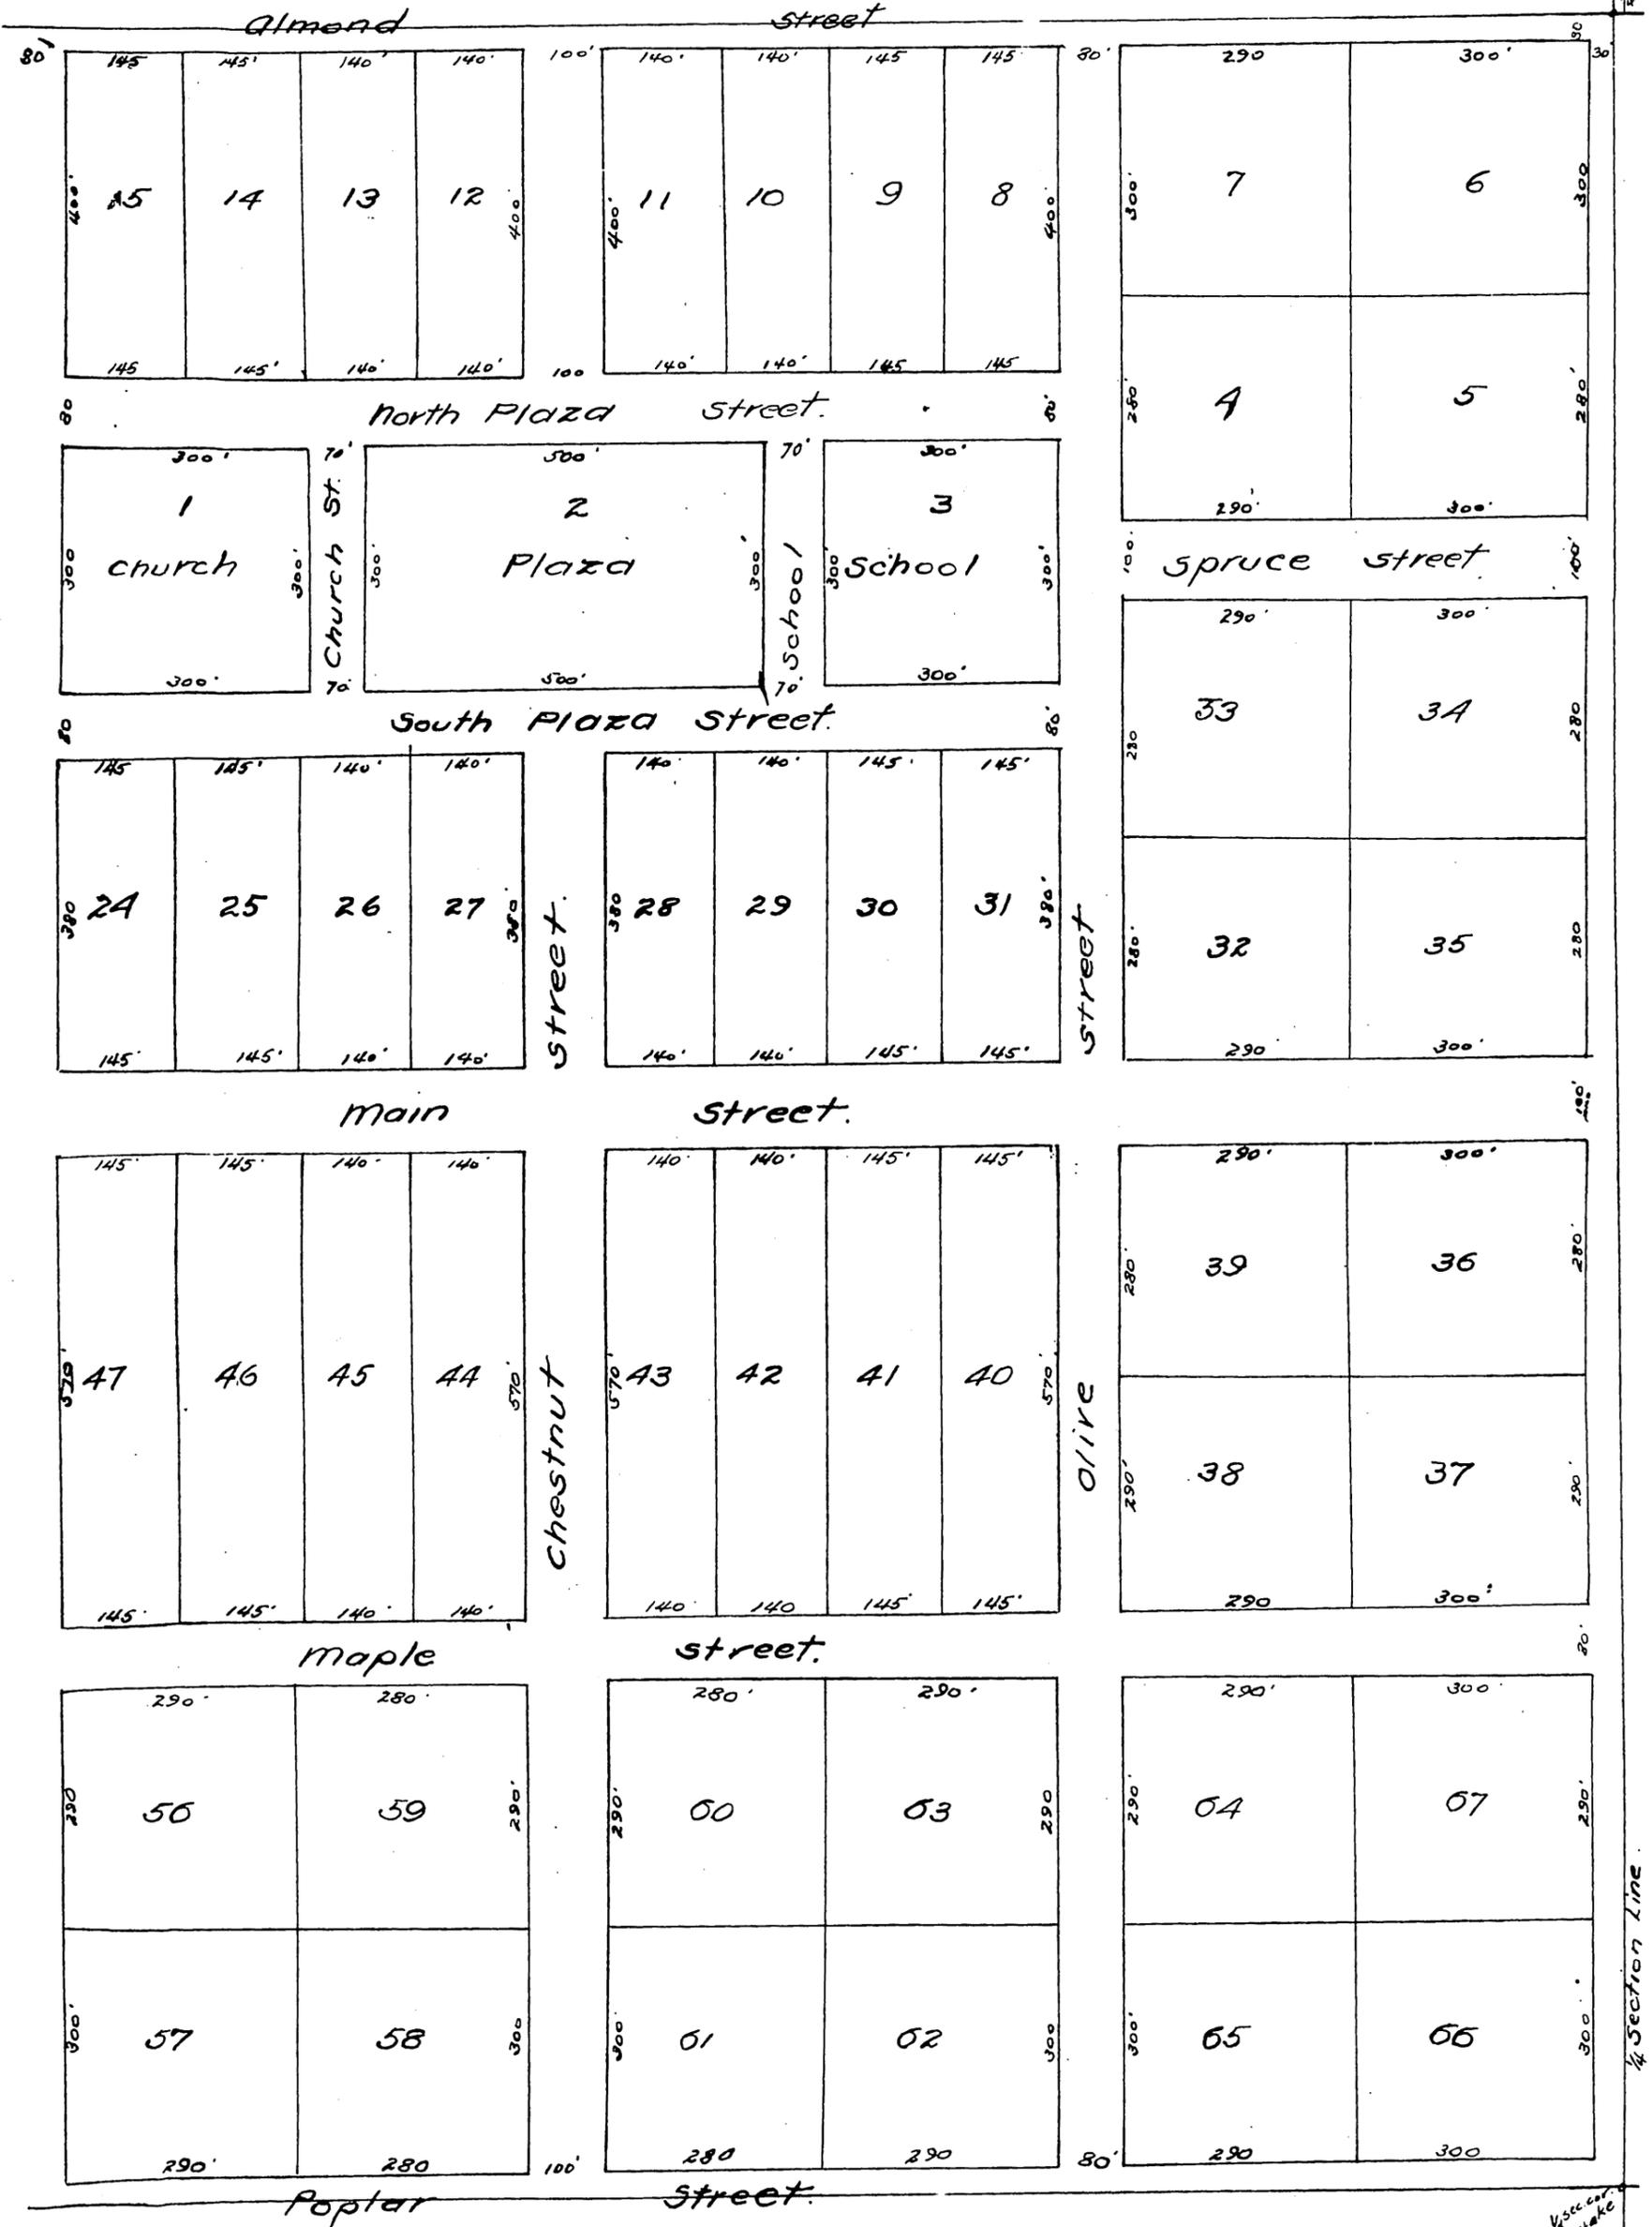

A full, true and correct copy of the original recorded March 4 1874 at 12 hrs. M. by request of A. Robinson.

J.W. Gillette Co. Recorder.