


REPLAT of Blocks 43 to 52 inclusive and the Park and Depot Grounds of West Glendale

as per map recorded in Book 28 Page 75 Miscellaneous Records, showing the same after abandonment of streets by Board of Supervisors of Los Angeles County, California, April 11th 1891, as per Ordinance recorded in Ordinance Book No 1 pages 93 & 94.

SCALE 200' = 1"

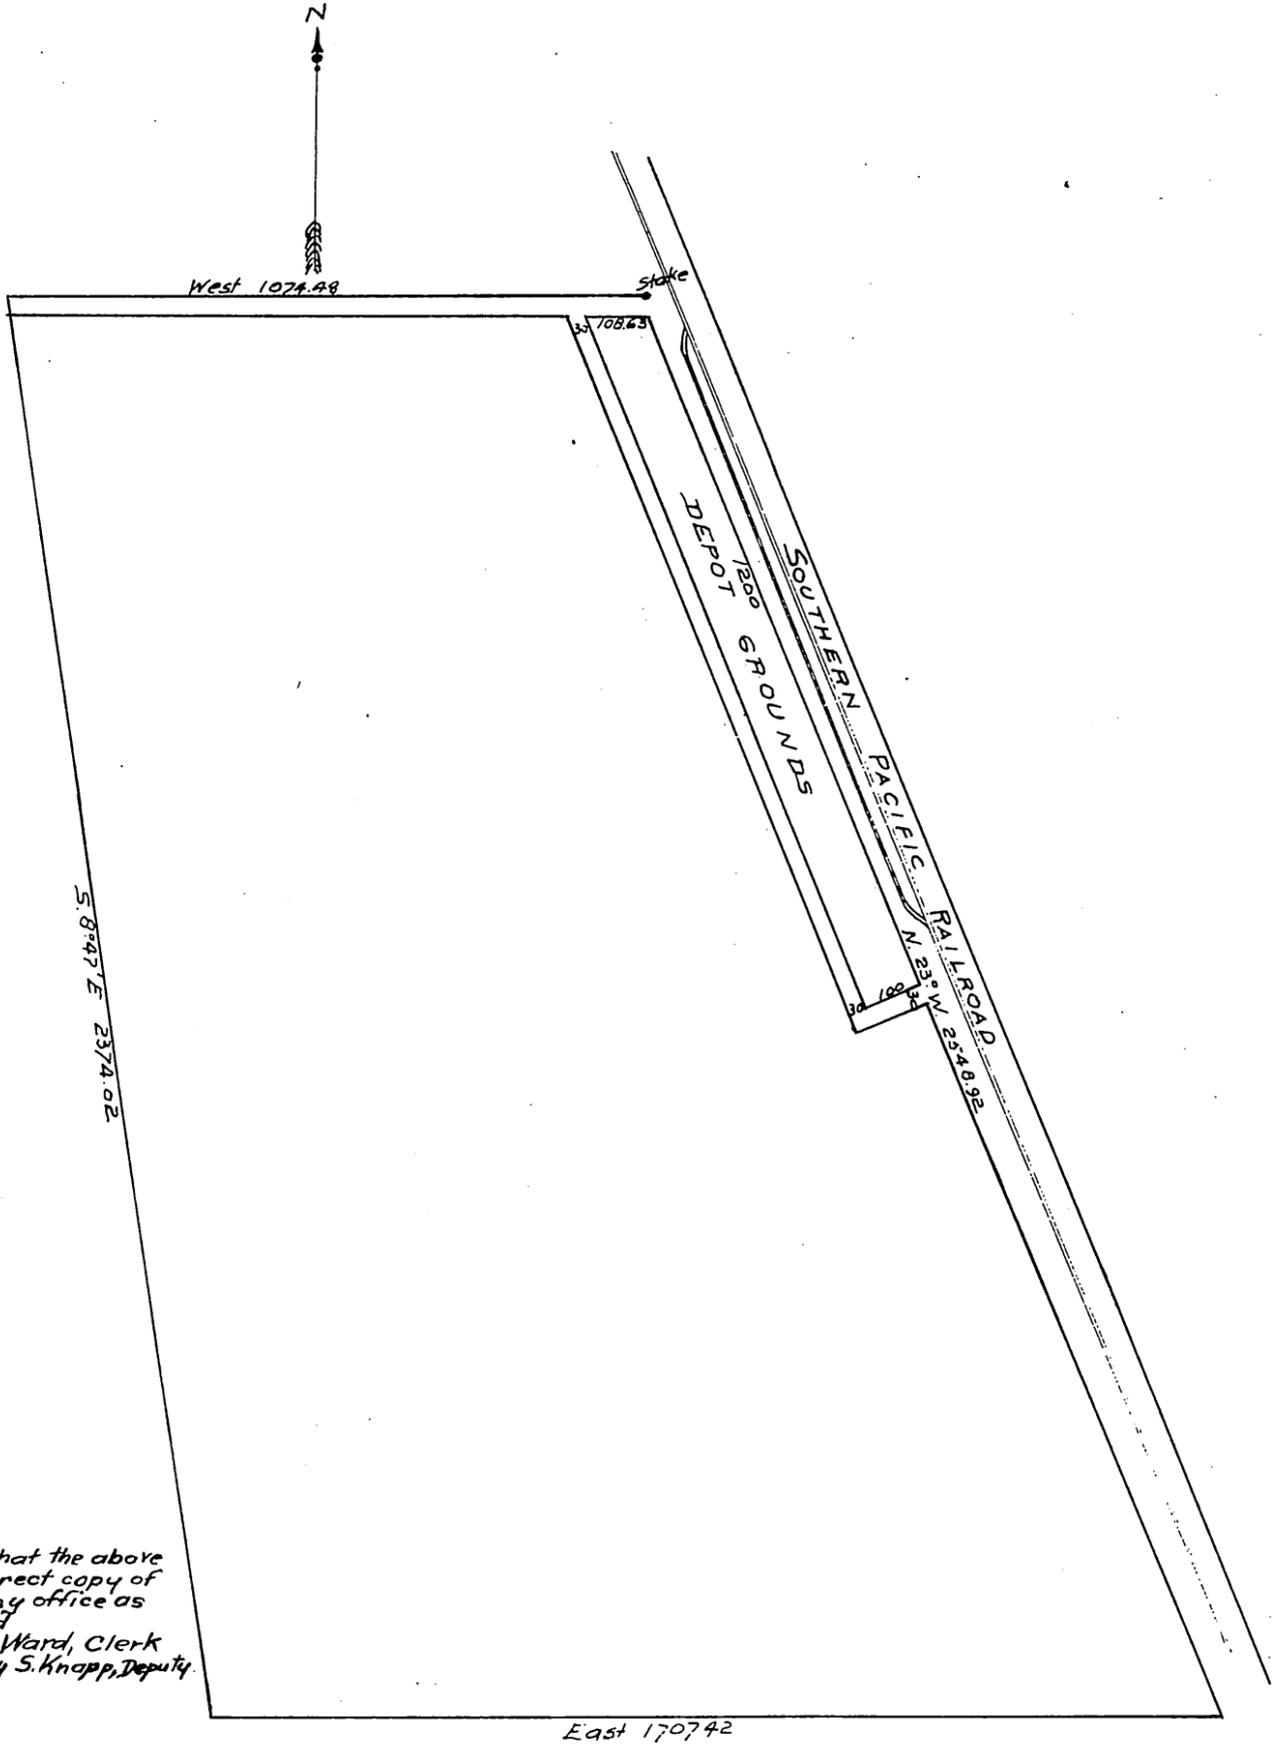

I hereby certify that the above is a true and correct copy of map on file in my office as above indicated
T. H. Ward, Clerk
By Henry S. Knapp, Deputy.

A full, true and correct copy of the Original (scale reduced to 300 feet to one inch), Recorded Apr. 21, 1891, at 10 min. past 11 A.M. at request of Minor, Woodward.

J. A. Kelly, County Recorder.
By W. W. Mills, Deputy.