


MAP

showing vacation of all of the road lying between center of Sec 10 T1S R9W and a point 12chs west of center of Sec 11 T1S R9W as per map of the Sub. of Rancho Addition to San Jose recorded in Book 22 Page 21 et seq. Misc. Rec. of Los Angeles County, California.

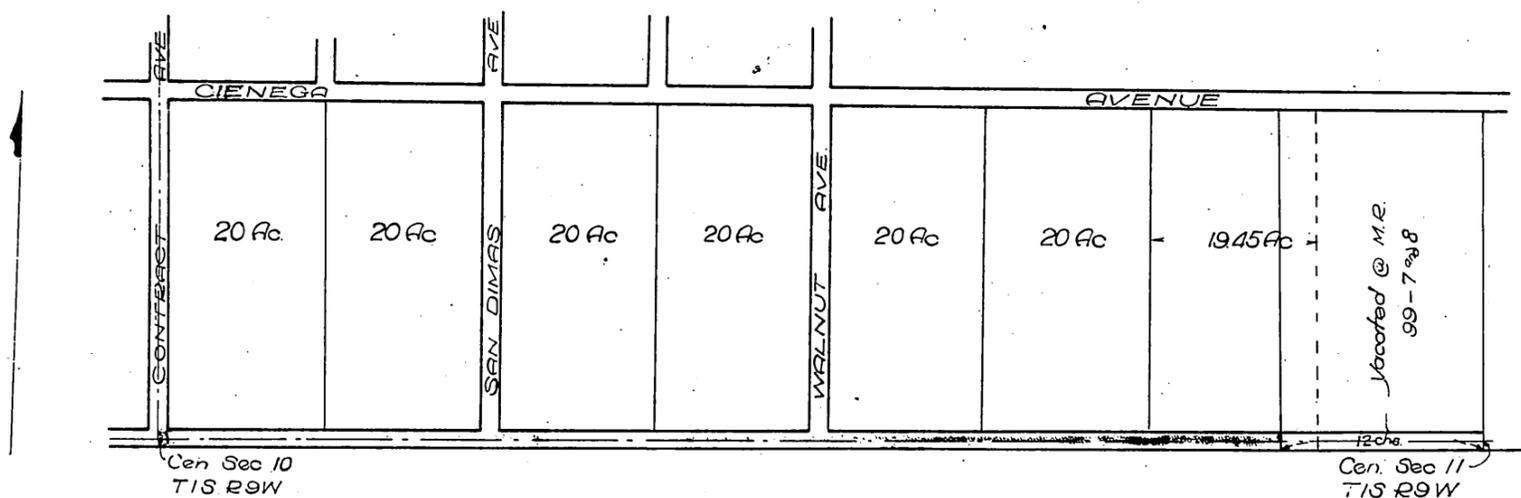

Office of the Board of Supervisors
of Los Angeles County, California.
Tuesday, February 5, 1907.

*In Revocation of Section Center Road
San Jose Road District*

It is ordered that said petition be and the same is hereby granted $\frac{2}{3}$ that the following described public highway, situate, lying and being the San Jose Road District, County of Los Angeles State of California, to-wit: Being that portion of SECTION CENTER ROAD lying between the center of Section 10 and a point 12 chains west of the center of Section 11, all in T1S R9W, S.B.M. as per map of the subdivision of the RANCHO ADDITION TO SAN JOSE and a portion of the RANCHO SAN JOSE, recorded in Book 22, page 21 et seq, Miscellaneous Rec. of said County, -- be and the same is hereby vacated and abandoned and the land therein contained restored to acreage.

On September 15th 1916, an opinion was rendered by the County Counsel (Chas. E. Haas, - Deputy) that the filing of this vacation map, nine years after the Order given by the Board of Supervisors, cannot be considered, and that "Section Center Avenue" is therefore not vacated.

Surveyor.

Recorded at the request of W. A. Johnstone - July 3, 1916