

COUNTY RECORDERS COPY

OFFICIAL MAP

1994
4-42

CITY CLERK OF THE CITY OF SOUTH GATE
DEC. 14, 1960
42 9 A.M.

4
42

Solomon

FREE

Of part of the City of South Gate
Being a portion of the Rancho Santa Gertrudes recorded in Patent Book I, Pages 156 to 158;
a portion of the Rancho San Antonio recorded in Patent Book I, Page 389;
a portion of lot 2 of the Downey and Hellman Tract per map recorded in book 3, page 31,
of Miscellaneous Records; a portion of lot 1 of Tract 1205 per map recorded in book 17,
page 176 of Maps; and a portion of lots 3 and 4 of Tract 333 per map recorded in
book 14 page 156 of Maps, all as recorded in the office of the county recorder of the
County of Los Angeles, State of California.

This map correctly represents a survey made by me or under my direction in conformance with the requirements of chapter 3, Part 2, Division 4, Business and Professions Code, Sections 11650 to 11658 inclusive, at the request of the City of South Gate in November 1960. I hereby certify that the monuments shown hereon as set by me are in place, or will be set upon request of the City of South Gate.

Leslie Olson
L.S. 2428

Dorothea McKeffer, City Clerk of the City of South Gate hereby certify that the foregoing certificate is signed by a majority of the members of the City Council of the City of South Gate and the Mayor as presiding officer of said body.
In witness thereof I have hereunto set my hand and affixed the official seal of the City of South Gate this 12th day of December, 1960.

Dorothea McKeffer
City Clerk of the City of South Gate

This map was prepared for the purpose of showing proposed and existing streets.

I *Edwin J. ...* hereby certify that I am the City Engineer of the City of South Gate, County of Los Angeles, State of California, and that this map consisting of two(2) sheets, was made under my direction 1960, in accordance with the provisions of Chapter 3, Part 2 of Division 4 of the Business and Professions Code; Section 11650 to 11658 inclusive of the State of California, and under the direction and with the approval of the City Council of said City of South Gate.

Edwin J. ...
City Engineer, City of South Gate

Resolution No. 2417
A resolution of the City Council of the City of South Gate, California adopting an official Map of a portion of the Rancho Santa Gertrudes recorded in Patent Book I, Pages 156 to 158; a portion of the Rancho San Antonio recorded in Patent Book I, Page 389; a portion of Lot 2 of the Downey and Hellman Tract per map recorded in book 3, page 31, of Miscellaneous Records; a portion of Lot 1 of Tract No. 1205 per map recorded in book 17, page 176 of Maps; and a portion of lots 3 and 4 of Tract 333 per map recorded in book 14 page 156 of Maps, all as recorded in the office of the county recorder of the County of Los Angeles, State of California.

Whereas, there are a number of parcels of land for which no map appears of record, and the City Engineer has been directed to make a map of said property.

Now, therefore, the City Council of the City of South Gate does resolve as follows:

Section 1. It hereby is ordered that the attached map consisting of two(2) sheets be and the same hereby is approved and adopted as the Official Map of the above described property in accordance with the provisions of Chapter 3 Part 2, of Division 4 of the Business and Professions Code Sections 11650 to 11658 inclusive, for the uses and purposes therein named.

Section 2. The City Clerk of the City of South Gate hereby is directed to endorse on the face of said map a copy of this resolution attested by the Official Seal of the City of South Gate.

Section 3. The City Clerk shall certify to the adoption of this resolution.

APPROVED AND ADOPTED THIS 12th DAY OF December, 1960

William ...
MAYOR

MEMBER OF CITY COUNCIL

Robert Hutchinson
Russell L. Hardy
R. ...

INDEX 32 C2
CAD. 84 B 233

SCALE 1"=100'

SHEET 2 OF 2 SHEETS


OFFICIAL MAP

OF A PORTION OF THE CITY OF SOUTH GATE, COUNTY OF LOS ANGELES, STATE OF CALIFORNIA

CITY CLERK OF THE CITY OF SOUTH GATE
DEC. 14, 1960
4:29 A.M.

COUNTY ENGINEERS COPY

Polman

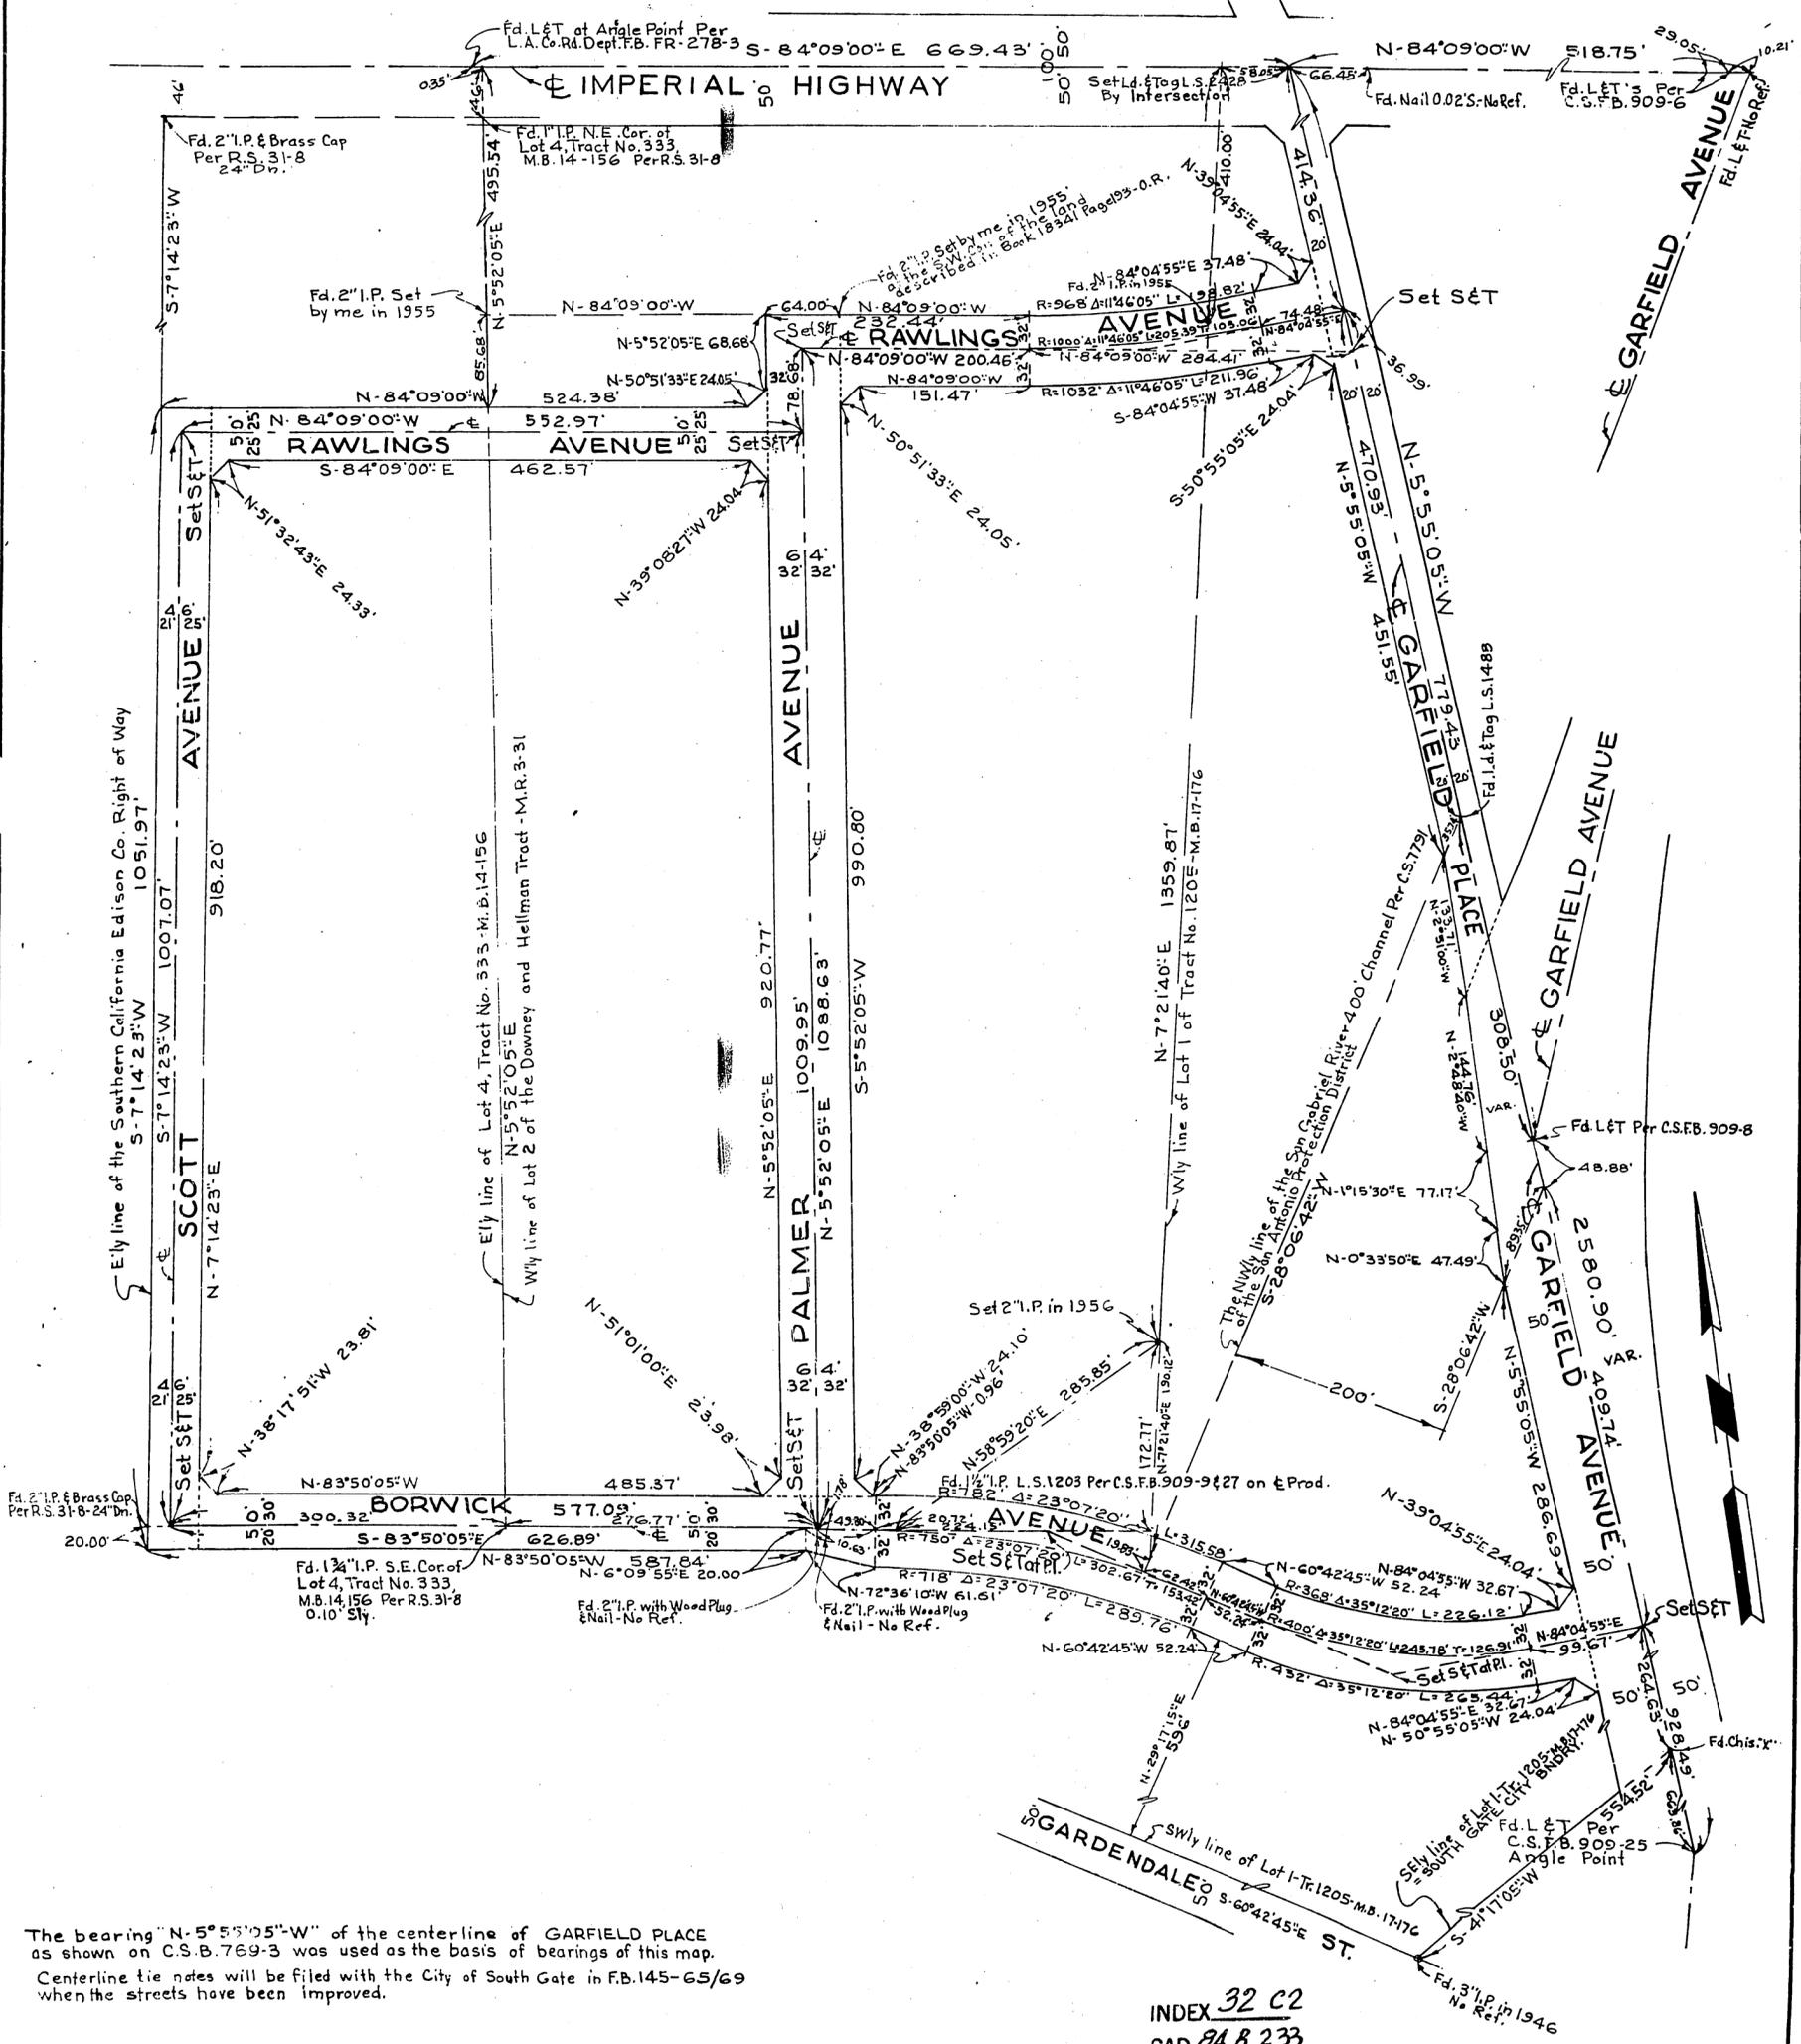

The bearing "N-5°55'05"-W" of the centerline of GARFIELD PLACE as shown on C.S.B. 769-3 was used as the basis of bearings of this map. Centerline tie notes will be filed with the City of South Gate in F.B. 145-65/69 when the streets have been improved.

INDEX 32 C2
CAD. 84 B 233