

OFFICIAL MAP

OF PART OF THE CITY OF DOWNEY, COUNTY OF LOS ANGELES, STATE OF CALIFORNIA

BEING A SURVEY OF A PORTION OF LOT 5 OF J. BIXBY'S
SUBDIVISION AS SHOWN ON MAP RECORDED IN BOOK 2,
PAGES 234 AND 235 OF MISCELLANEOUS RECORDS IN
THE OFFICE OF THE COUNTY RECORDER OF LOS ANGELES
COUNTY.

SHOWING CERTAIN PARCELS OF LAND IN SAID AREA BY
SEPARATE NUMBER OR LETTER FOR THE PURPOSE OF
THE IDENTIFICATION OF SAID PARCELS BY REFERENCE
TO SAID NUMBERS OR LETTERS AS AUTHORIZED BY
CHAPTER 3, PART 2, OF DIVISION 4 OF THE BUSINESS
AND PROFESSIONS CODE, SECTIONS 11650 TO 11658
INCLUSIVE, ALSO SHOWING AND NAMING ALL OPEN ROADS,
STREETS, AND AVENUES THEREIN.

FILED
CITY OF
DOWNEY
Dec. 26, 1961
40
PART 3 P.M.
BOOK 4
PAGE 45
OF MAP RECORDS
LOS ANGELES COUNTY, CALIF.
RAY E. LEE
COUNTY RECORDER
1
FREE

RESOLUTION NO. 915

A RESOLUTION OF THE CITY COUNCIL OF THE CITY OF
DOWNEY, CALIFORNIA, ADOPTING AN OFFICIAL MAP FOR A
PORTION OF LOT 5 OF J. BIXBY'S SUBDIVISION AS SHOWN
ON MAP RECORDED IN BOOK 2, PAGES 234 AND 235, OF
MISCELLANEOUS RECORDS IN THE OFFICE OF THE COUNTY
RECORDER OF LOS ANGELES COUNTY.

I, Della Doyle, CITY CLERK OF THE CITY OF DOWNEY,
HEREBY CERTIFY THAT THE FOREGOING CERTIFICATE IS SIGNED
BY A MAJORITY OF THE MEMBERS OF THE CITY COUNCIL OF THE
CITY OF DOWNEY AND THE MAYOR AS PRESIDING OFFICER OF
SAID BODY.

NOW, THEREFORE, THE CITY COUNCIL OF THE CITY OF
DOWNEY DOES RESOLVE AS FOLLOWS:

IN WITNESS THEREOF, I HAVE HEREUNTO SET MY HAND AND
AFFIXED THE OFFICIAL SEAL OF THE CITY OF DOWNEY THIS
26th DAY OF December, 1961

SECTION 1. IT HEREBY IS ORDERED THAT THE ATTACHED
MAP CONSISTING OF TWO (2) SHEETS BE, AND THE SAME
IS HEREBY, APPROVED AND ADOPTED AS THE OFFICIAL
MAP OF THE ABOVE DESCRIBED PROPERTY IN ACCORDANCE
WITH THE PROVISIONS OF CHAPTER 3, PART 2, OF DIVISION
4 OF THE BUSINESS AND PROFESSIONS CODE, SECTIONS
11650 TO 11658 INCLUSIVE, FOR THE USES AND PURPOSES
THEREIN NAMED.

Della Doyle
CITY CLERK OF THE CITY OF DOWNEY

SECTION 2. THE CITY CLERK OF THE CITY OF DOWNEY
HEREBY IS DIRECTED TO ENDORSE ON THE FACE OF SAID
MAP A COPY OF THIS RESOLUTION ATTESTED BY THE
OFFICIAL SEAL OF THE CITY OF DOWNEY.

I, L. P. LEAVITT, HEREBY CERTIFY THAT I AM THE CITY
ENGINEER OF THE CITY OF DOWNEY, COUNTY OF LOS ANGELES,
STATE OF CALIFORNIA, AND THAT THIS MAP, CONSISTING OF
TWO (2) SHEETS, WAS MADE UNDER MY DIRECTION, Dec.
26, 1961, IN ACCORDANCE WITH THE PROVISIONS OF
CHAPTER 3, PART 2, OF DIVISION 4 OF THE BUSINESS AND
PROFESSIONS CODE, SECTIONS 11650 TO 11658 INCLUSIVE, OF
THE STATE OF CALIFORNIA, AND UNDER THE DIRECTION AND
THE APPROVAL OF THE CITY COUNCIL OF SAID CITY OF DOWNEY.

SECTION 3. THE CITY CLERK SHALL CERTIFY TO THE
ADOPTION OF THIS RESOLUTION.


APPROVED AND ADOPTED THIS 26th DAY OF Dec. 1961

L. P. Leavitt
CITY ENGINEER, CITY OF DOWNEY

Steve E. Temple
MAYOR

MEMBERS OF THE CITY COUNCIL

Stephen E. Skinner
Ben D. Corbin

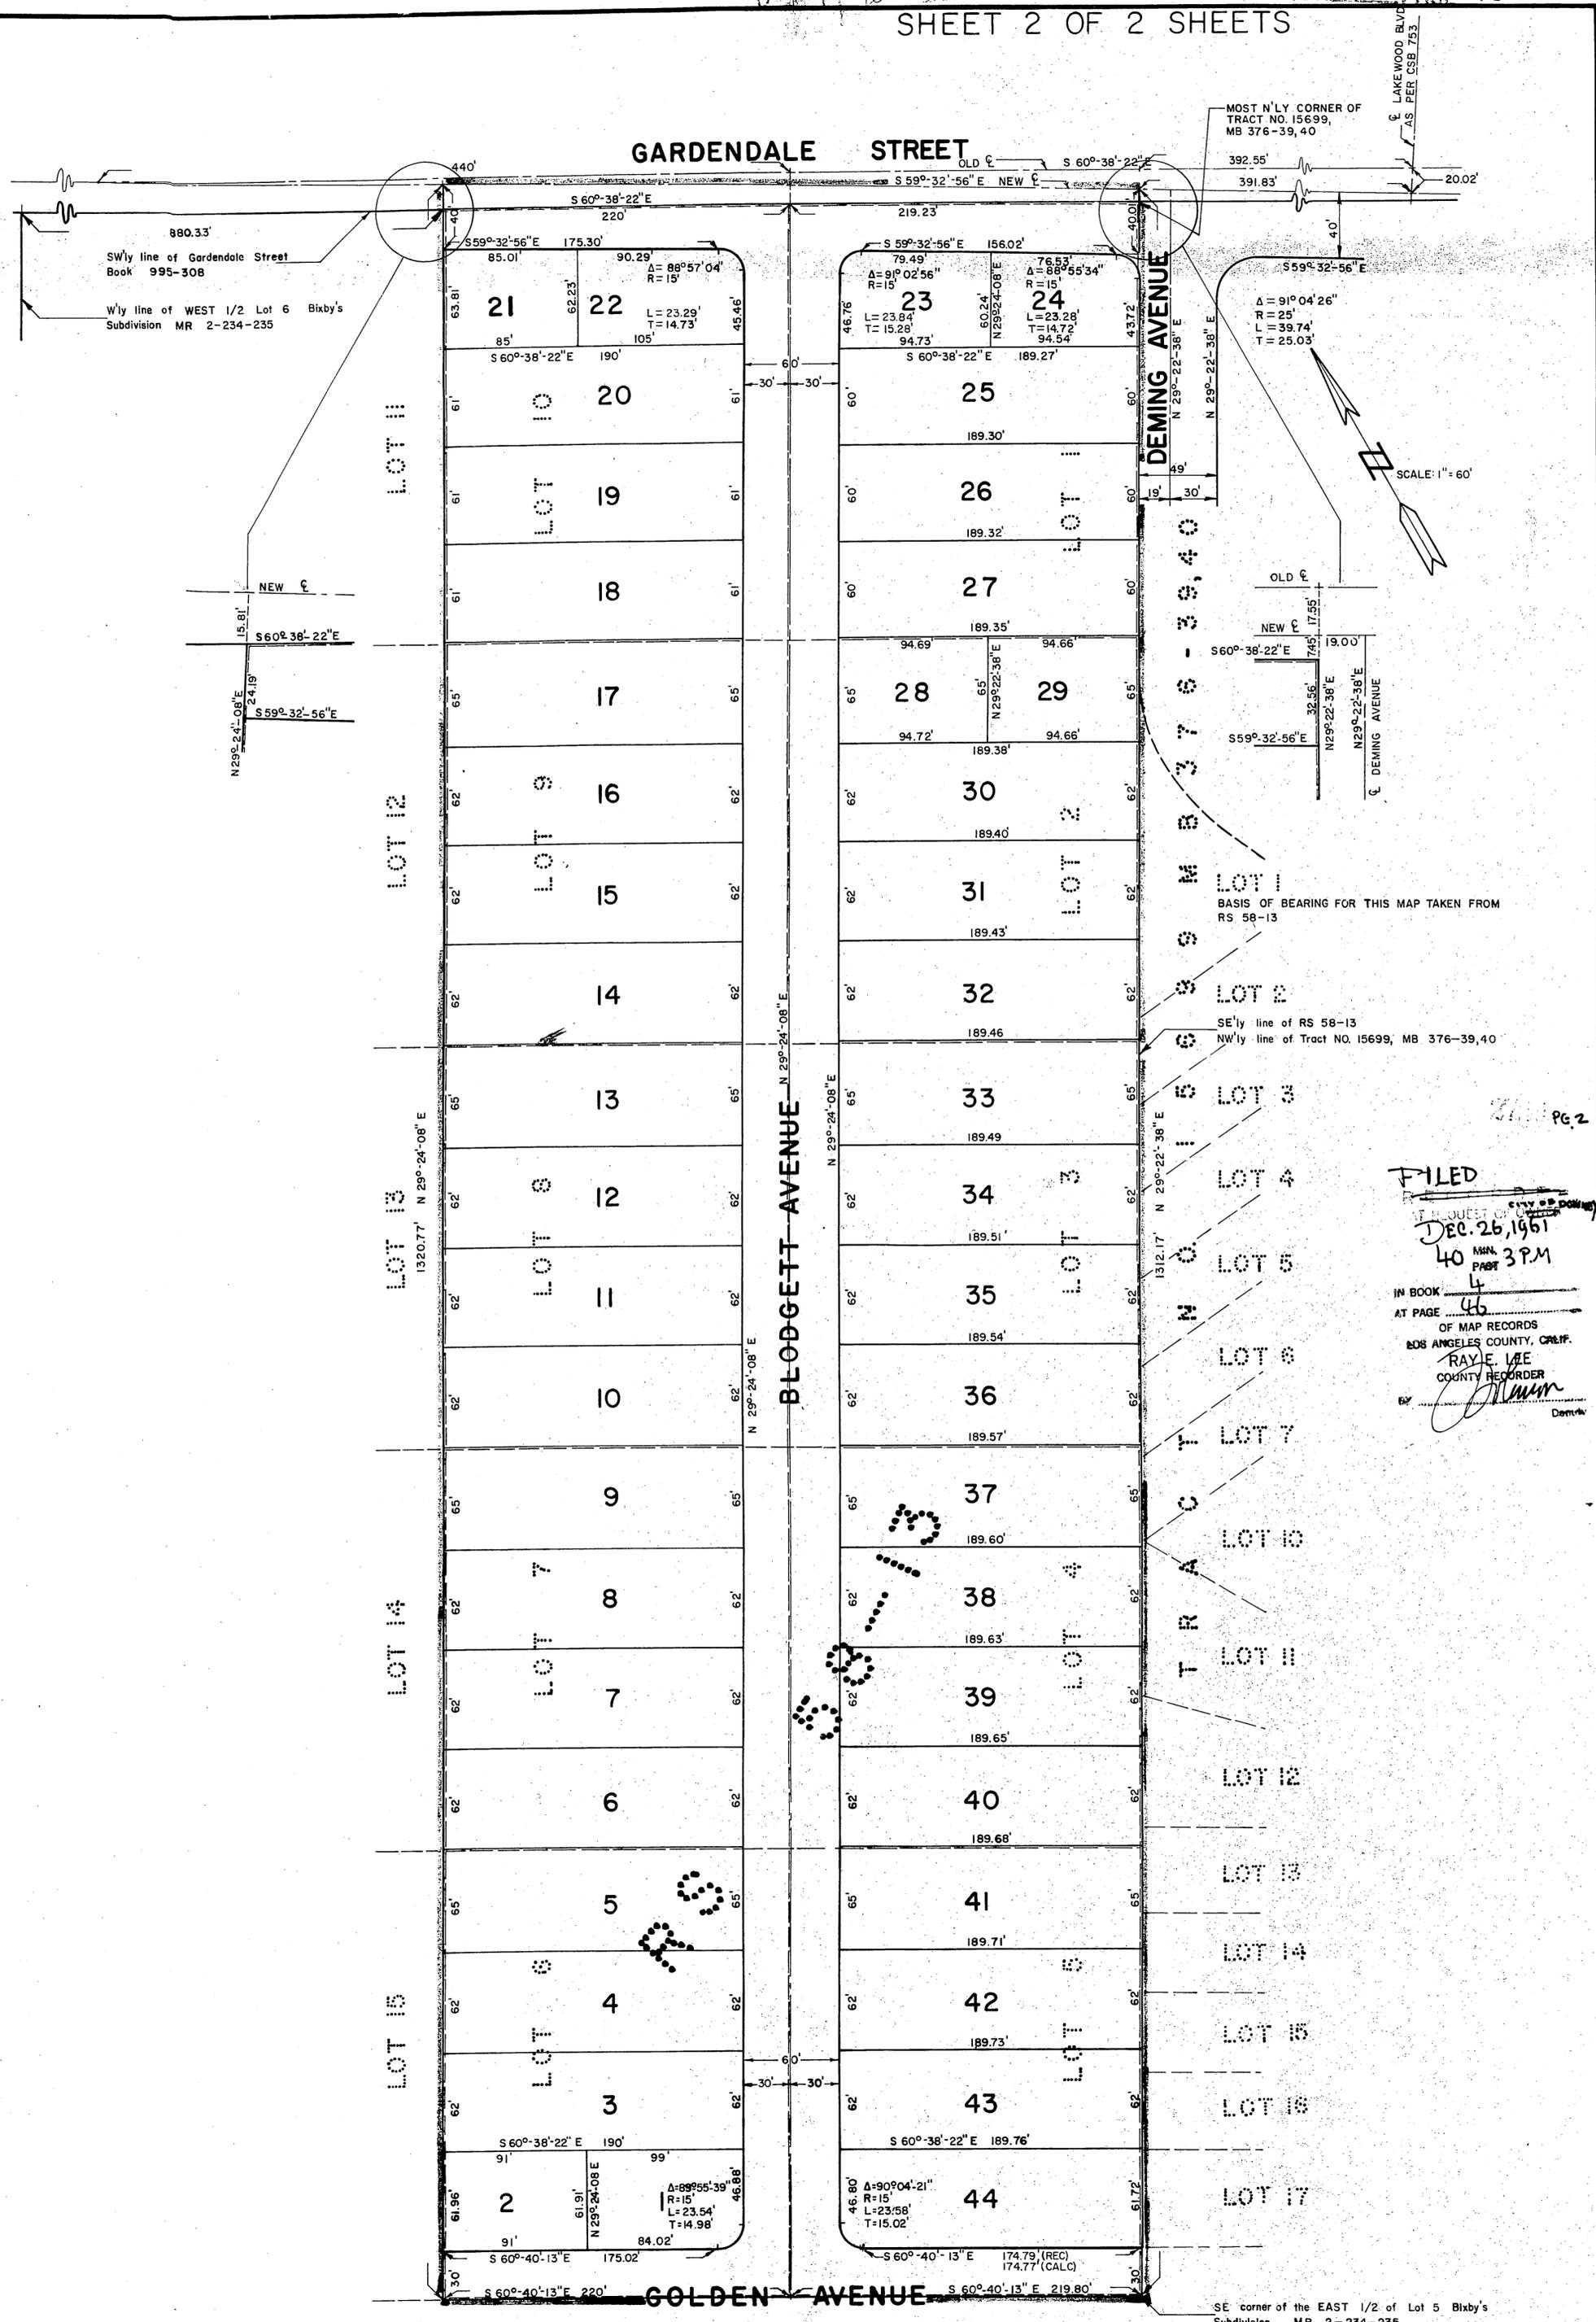

MOST N'LY CORNER OF TRACT NO. 15699, MB 376-39, 40

LAKEWOOD BLVD AS PER CSB 753

SWly line of Gardendale Street Book 995-308

Wly line of WEST 1/2 Lot 6 Bixby's Subdivision MR 2-234-235

SCALE: 1" = 60'

SE'ly line of RS 58-13

NW'ly line of Tract NO. 15699, MB 376-39, 40

FILED

AT REQUEST OF

DEC. 26, 1961

40 MIN. PART 3 P.M.

IN BOOK 46

AT PAGE 46

OF MAP RECORDS

SAN ANGELES COUNTY, CALIF.

RAY E. LAE

COUNTY RECORDER

Deming

SE corner of the EAST 1/2 of Lot 5 Bixby's Subdivision MR 2-234-235