

# OFFICIAL MAP

## OF PART OF THE CITY OF DOWNEY, COUNTY OF LOS ANGELES STATE OF CALIFORNIA

FILED  
 RECORDED  
 AT REQUEST OF CITY CLERK  
 APRIL 10, 1962  
 4:45 P.M.  
 BOOK 4  
 PAGE 49  
 OFFICIAL MAP RECORDS  
 LOS ANGELES COUNTY, CALIF.  
 COUNTY RECORDER  
 BY *Shoun*

Free

BEING A SURVEY OF A PORTION OF THE RANCHO SANTA GERTRUDES AS PER MAP RECORDED IN BOOK 1, PAGES 502, 503, OF MAPS, IN THE OFFICE OF THE COUNTY RECORDER OF LOS ANGELES COUNTY, SHOWING CERTAIN PARCELS OF LAND IN SAID AREA BY SEPARATE NUMBER OR LETTER FOR THE PURPOSE OF THE IDENTIFICATION OF SAID PARCELS BY REFERENCE TO SAID NUMBERS OR LETTERS AS AUTHORIZED BY CHAPTER 3, PART 2, OF DIVISION 4 OF THE BUSINESS AND PROFESSIONS CODE, SECTION 11650 TO 11658 INCLUSIVE, ALSO SHOWING AND NAMING ALL OPEN ROADS, STREETS, AND AVENUES THERIN.

### RESOLUTION NO. 954

A Resolution of the City Council of the City of Downey, California, adopting an Official Map for a portion of the Rancho Santa Gertrudes as per map recorded in book 1, pages 502 and 503, of Maps, in the Office of the County Recorder of Los Angeles County.

WHEREAS, there are a number of parcels of land for which no map appears of record, and the City Engineer has been directed to make a map of said property.

Now, THEREFORE, the City Council of the City of Downey does resolve as follows:

SECTION 1. It hereby is ordered that the attached map consisting of two (2) sheets be, and the same hereby is, approved and adopted as the Official Map of the above described property in accordance with the provisions of Chapter 3, Part 2, of Division 4 of the Business and Professions Code, Sections 11650 to 11658 inclusive, for the uses and purposes therein named.

SECTION 2. The City Clerk of the City of Downey hereby is directed to endorse on the face of said map a copy of this resolution attested by the Official Seal of the City of Downey.

SECTION 3. The City Clerk shall certify to the adoption of this resolution.

APPROVED AND ADOPTED THIS 9<sup>th</sup> DAY OF April, 1962

*Scott E. Temple*  
 MAYOR

Members of the City Council

*E. Liddings*      *Stephen G. Shinn*  
*Ben Corbin*      *Alton Seavey*

I, *Della Doyle*, City Clerk of the City of Downey, hereby certify that the foregoing certificate is signed by a majority of the members of the City Council of the City of Downey and the Mayor as presiding officer of said body.

In witness thereof, I have hereto set my hand and affixed the Official Seal of the City of Downey this 9 day April, 1962

*Della Doyle*  
 City Clerk of the City of Downey

I, L. P. LEAVITT, hereby certify that I am the City Engineer of the City of Downey, County of Los Angeles, State of California, and that this map, consisting of two (2) sheets, was completed under my direction, April 9 1962, in accordance with the provisions of Chapter 3, Part 2, of Division 4 of the Business and Professions Code, Sections 11650 to 11658 inclusive, of the State of California, and under the direction and with the approval of the City Council of said City of Downey.

*L. P. Leavitt*  
 L. P. Leavitt  
 City Engineer, City of Downey

FILED  
RECORDED  
AT REQUEST OF CITY ENGINEER  
CLERK OF COUNTY  
APRIL 10, 1962  
4:51 P.M.


OFFICIAL

*[Signature]*

TRACT NO. 16162

TRACT NO. 16752

TRACT NO. 19847

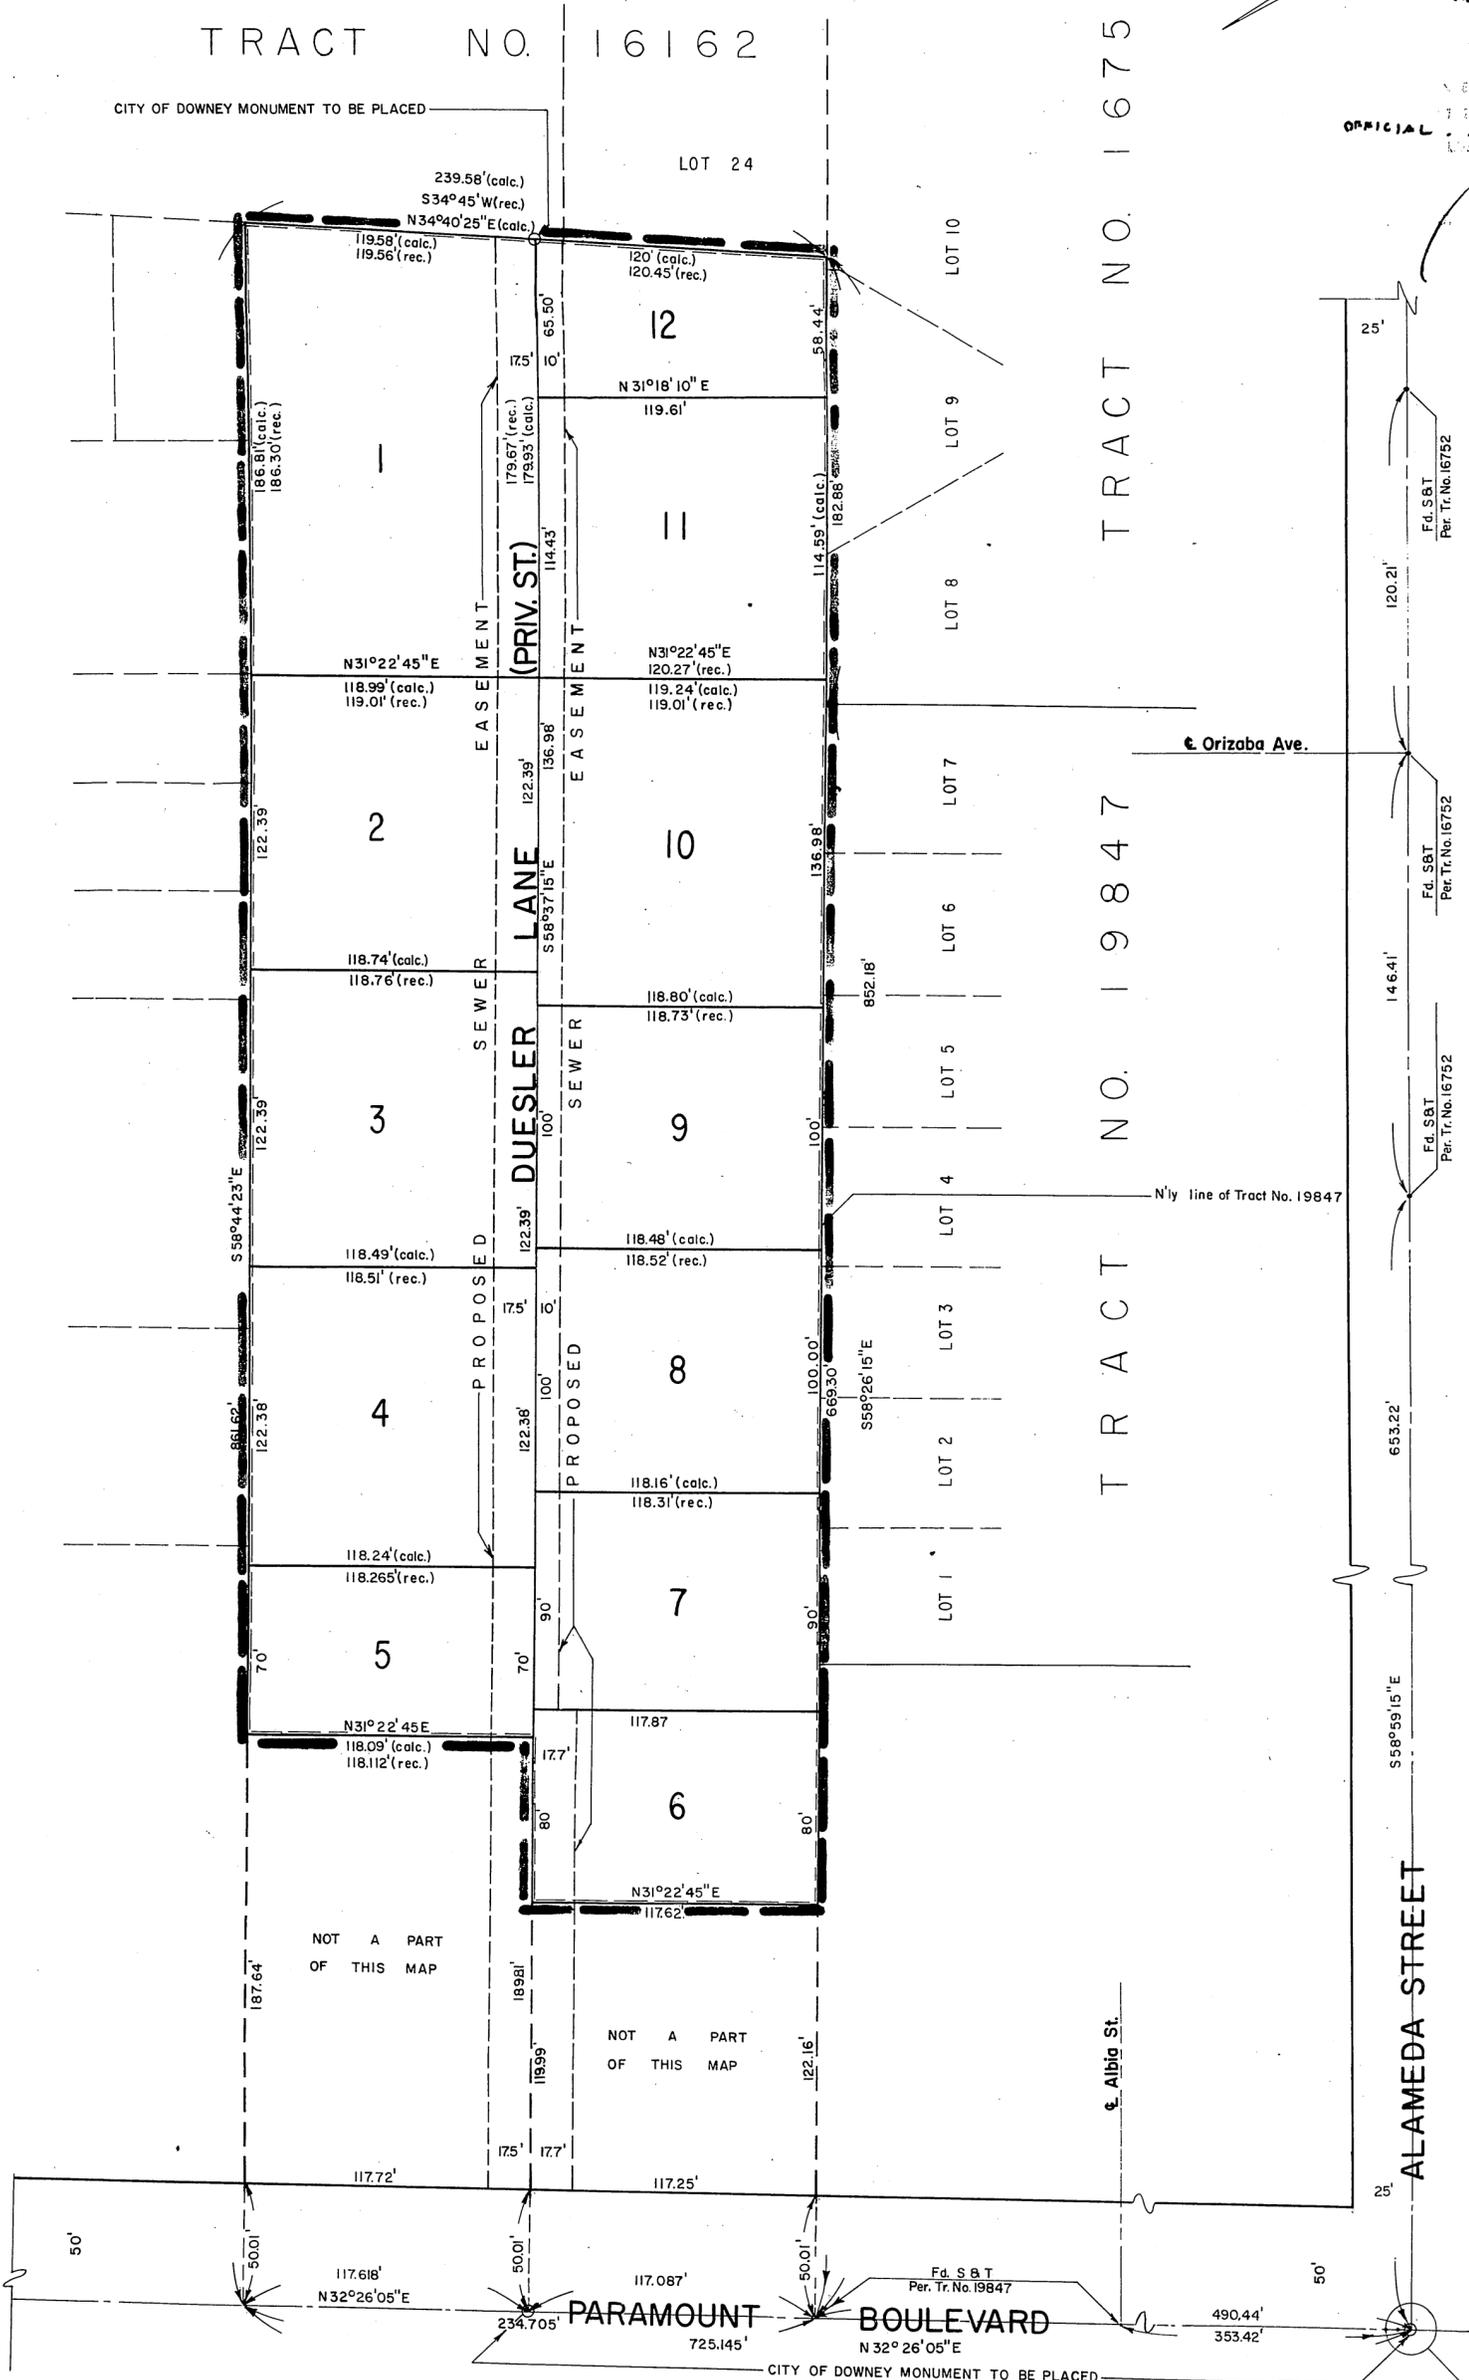

NOT A PART OF THIS MAP

NOT A PART OF THIS MAP

THE BEARING OF PARAMOUNT BLVD. N 32°26'05"E AS SHOWN ON MAP OF TRACT NO. 19847 MB 533-37 WAS USED AS THE BASIS OF BEARING FOR THIS MAP

