

10x 2x 11:17 AM

Filed

# OFFICIAL MAP

## OF PART OF THE CITY OF DOWNEY, COUNTY OF LOS ANGELES STATE OF CALIFORNIA

DONOVAN STREET

AT REQUEST OF City of Downey  
Dec. 28, 1962  
17 MIN. PAST 11 A.M.  
IN BOOK 4  
AT PAGE 56  
OF Official Map  
LOS ANGELES COUNTY, CALIF.  
RAY E. LEE  
COUNTY RECORDER  
BY A. Wiley Deputy

FREE

BEING A SURVEY OF A PORTION OF TRACT NO. 2723 AS PER MAP RECORDED IN BOOK 27, PAGE 84, OF MAPS, IN THE OFFICE OF THE COUNTY RECORDER OF LOS ANGELES COUNTY, SHOWING CERTAIN PARCELS OF LAND IN SAID AREA BY SEPARATE NUMBER OR LETTER FOR THE PURPOSE OF THE IDENTIFICATION OF SAID PARCELS BY REFERENCE TO SAID NUMBERS OR LETTERS AS AUTHORIZED BY CHAPTER 3, PART 2, OF DIVISION 4 OF THE BUSINESS AND PROFESSIONS CODE, SECTION 11650 TO 11658 INCLUSIVE, ALSO SHOWING AND NAMING ALL OPEN ROADS, STREETS, AND AVENUES THERIN.

### RESOLUTION NO. 1065

A Resolution of the City Council of the City of Downey, California, adopting an Official Map for a portion of Tract No. 2723 as per map recorded in book 27, page 84 of maps in the Office of the County Recorder of Los Angeles

WHEREAS, there are a number of parcels of land for which no map appears of record, and the City Engineer has been directed to make a map of said property.

Now, THEREFORE, the City Council of the City of Downey does resolve as follows:

SECTION 1. It hereby is ordered that the attached map consisting of two (2) sheets be, and the same hereby is, approved and adopted as the Official Map of the above described property in accordance with the provisions of Chapter 3, Part 2, of Division 4 of the Business and Professions Code, Sections 11650 to 11658 inclusive, for the uses and purposes therein named.

SECTION 2. The City Clerk of the City of Downey hereby is directed to endorse on the face of said map a copy of this resolution attested by the Official Seal of the City of Downey.

SECTION 3. The City Clerk shall certify to the adoption of this resolution.

APPROVED AND ADOPTED THIS 10th DAY OF December, 1962

Ben D. Corbin  
MAYOR

Members of the City Council

Scott E. Temple      Stephen B. Skinner Jr.  
Thomas H. Morton

I Della Doyle, City Clerk of the City of Downey, hereby certify that the foregoing certificate is signed by a majority of the members of the City Council of the City of Downey and the Mayor as presiding officer of said body.

In witness thereof, I have hereto set my hand and affixed the Official Seal of the City of Downey this 17th day of December, 1962

Della Doyle  
City Clerk of the City of Downey

I L. P. Leavitt, hereby certify that I am the City Engineer of the City of Downey, County of Los Angeles, State of California, and that this map, consisting of two (2) sheets, was completed under my direction on Dec. 10 1962, in accordance with the provisions of Chapter 3, Part 2, of Division 4 of the Business and Professions Code, Sections 11650 to 11658 inclusive, of the State of California, and under the direction and with the approval of the City Council of said City of Downey.

L. P. Leavitt  
L. P. Leavitt  
City Engineer, City of Downey

# OFFICIAL MAP

## OF PART OF THE CITY OF DOWNEY, COUNTY OF LOS ANGELES, STATE OF CALIFORNIA

Filed


5873

Pg. 2


AT REQUEST OF City of Downey  
Dec. 28, 1962  
17 MIN. PAST 11 A.M.

IN BOOK 4  
AT PAGE 57  
OF Official Maps  
LOS ANGELES COUNTY, CALIF.  
RAY E. LEE  
COUNTY RECORDER  
BY A. G. Riley Deputy

FREE

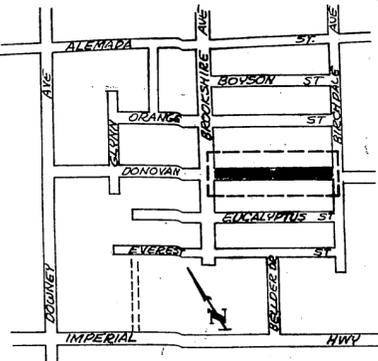

VICINITY MAP  
No Scale

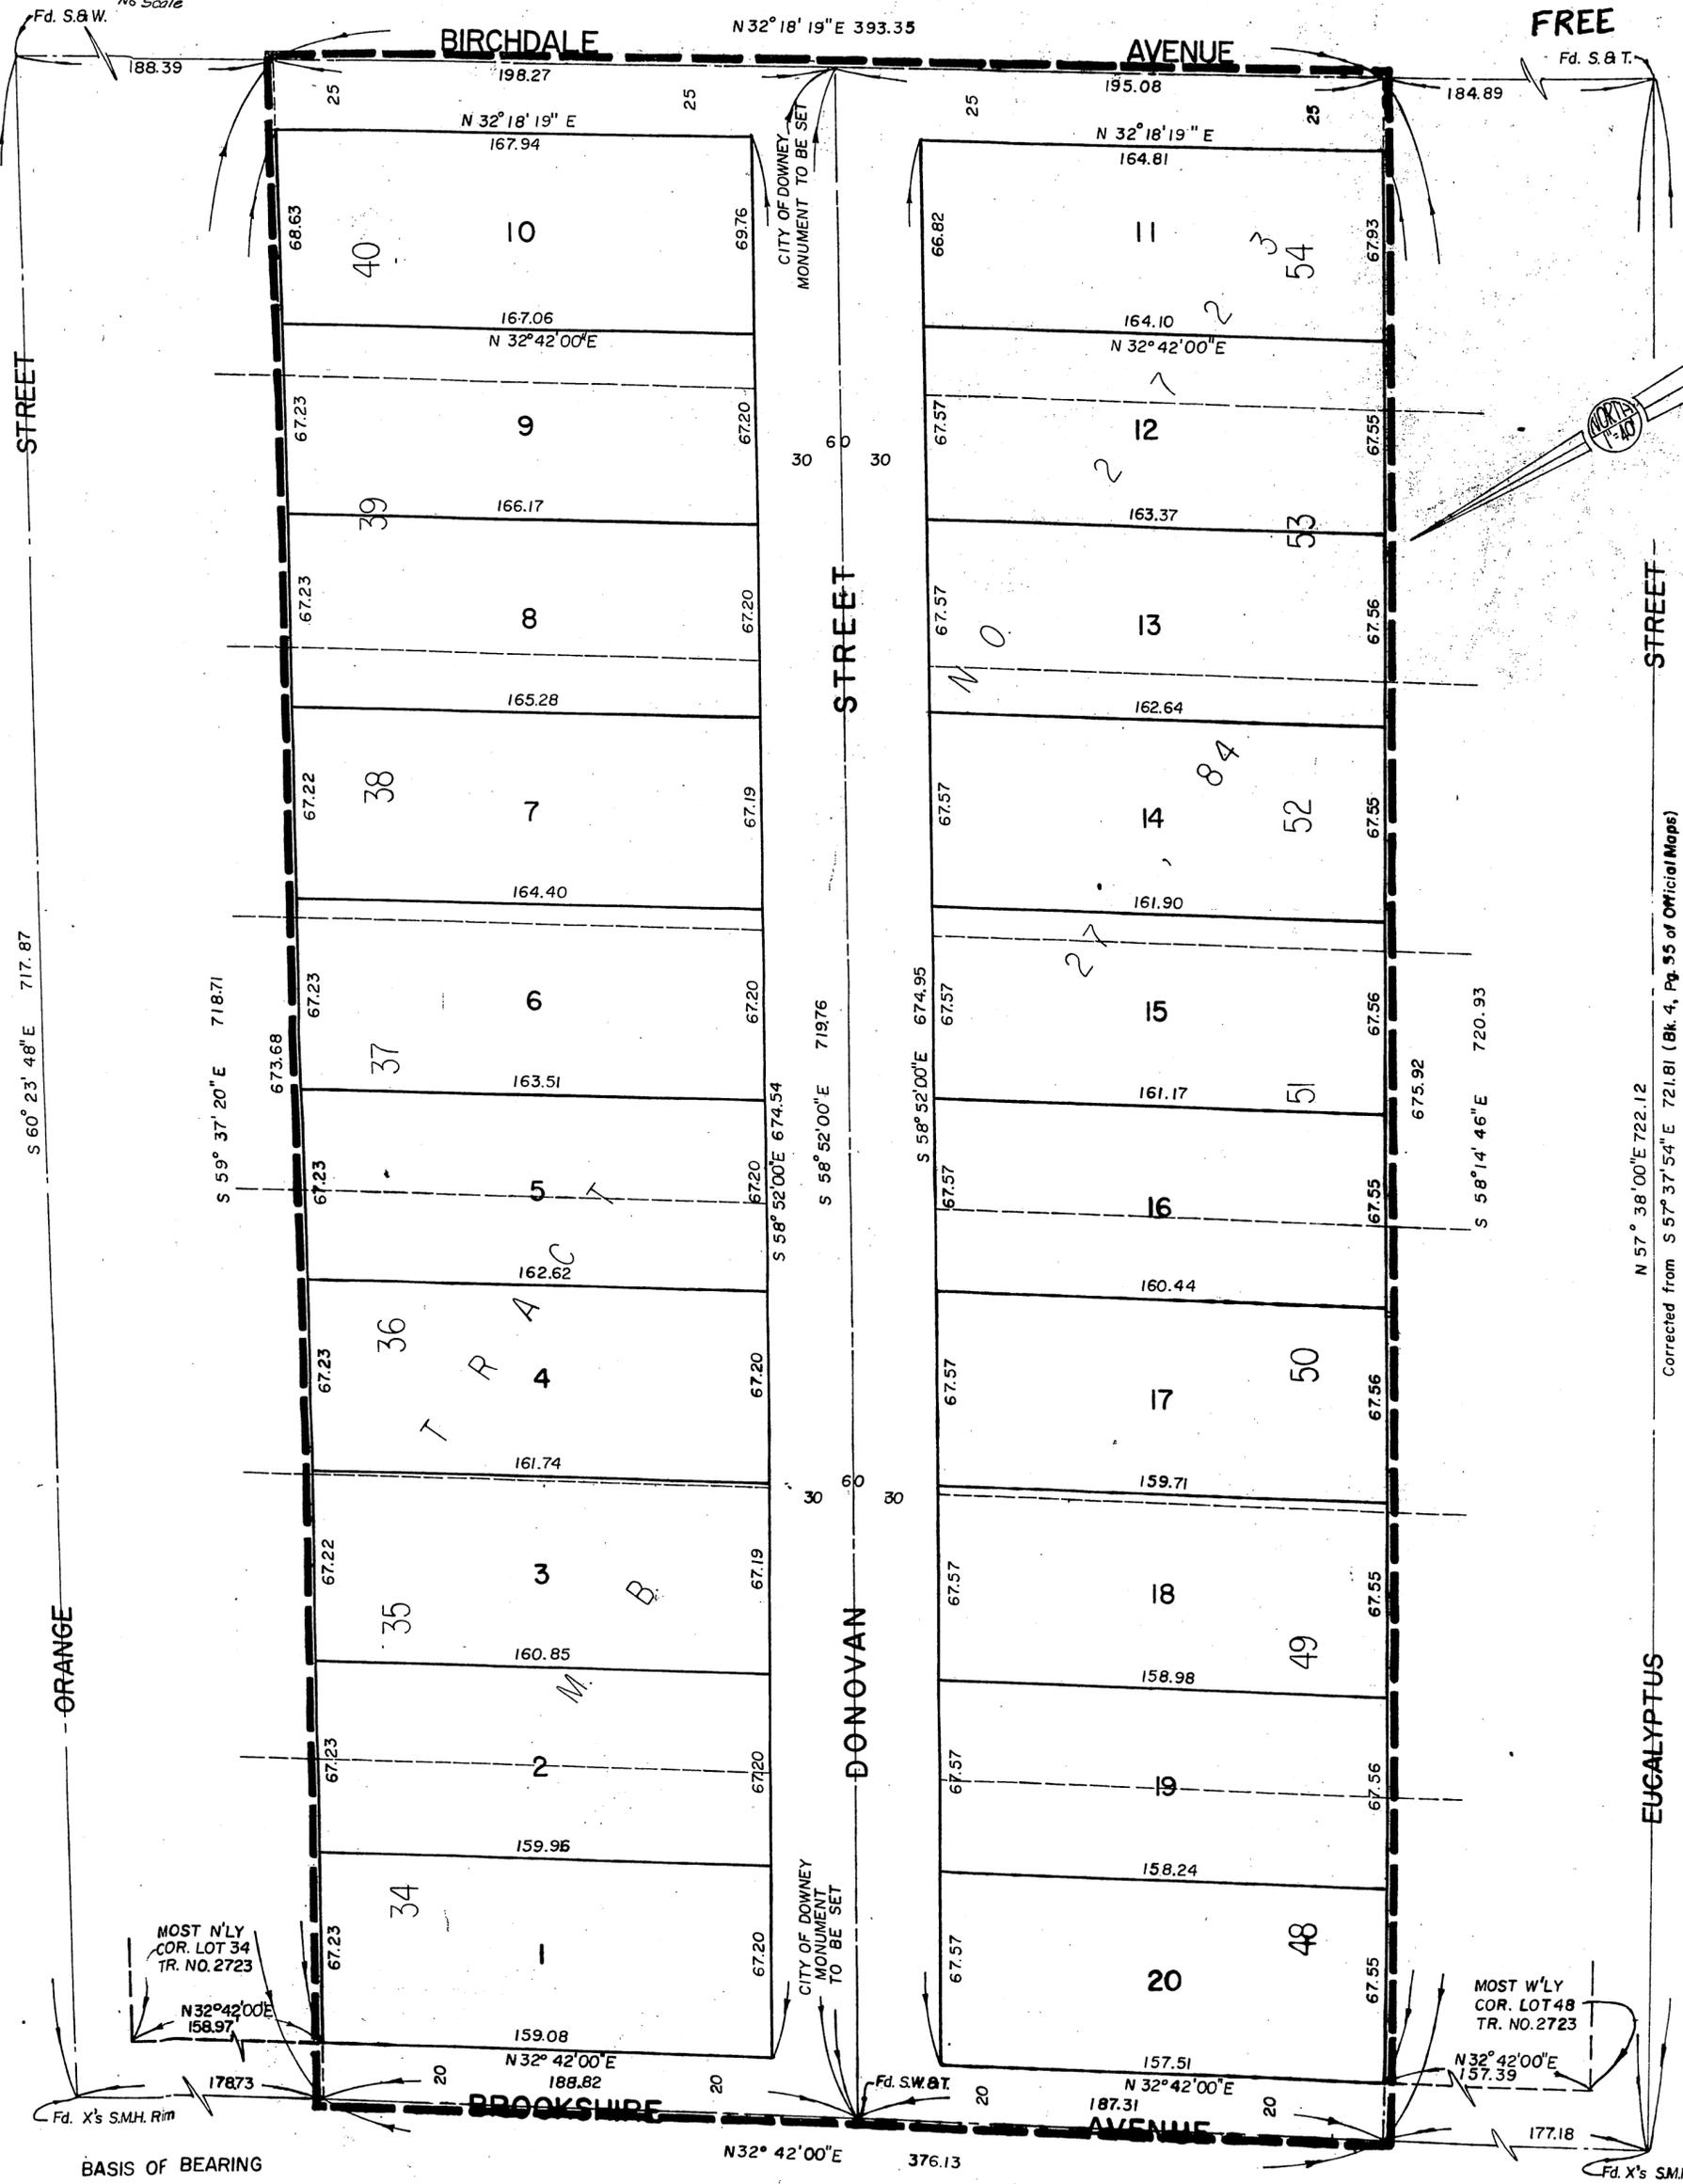

**BASIS OF BEARING**  
The bearing of N32°42'E for the center line of BROOKSHIRE AVENUE (Price Road) as shown on Tract No. 2723 MB27, 84 was used as the basis of bearing for this map.

Corrected from S 57° 37' 54" E 721.81 (Bk. 4, Pg. 55 of Official Maps)

1.M. 33