

Bk 4  
Pg 62  
FREE

# OFFICIAL MAP

## OF PART OF THE CITY OF DOWNEY, COUNTY OF LOS ANGELES STATE OF CALIFORNIA

BROOKSHIRE AVE. & EVEREST ST.

BEING A SURVEY OF A PORTION OF THE RANCHO SANTA GERTRUDES AS PER MAP RECORDED IN BOOK 1, PAGES 502, 503, OF MAPS, IN THE OFFICE OF THE COUNTY RECORDER OF LOS ANGELES COUNTY, SHOWING CERTAIN PARCELS OF LAND IN SAID AREA BY SEPARATE NUMBER OR LETTER FOR THE PURPOSE OF THE IDENTIFICATION OF SAID PARCELS BY REFERENCE TO SAID NUMBERS OR LETTERS AS AUTHORIZED BY CHAPTER 3, PART 2, OF DIVISION 4 OF THE BUSINESS AND PROFESSIONS CODE, SECTION 11650 TO 11658 INCLUSIVE, ALSO SHOWING AND NAMING ALL OPEN ROADS, STREETS, AND AVENUES THERIN.

FILED  
RESERVED  
AT REQUEST OF  
CITY OF DOWNEY  
MAY 29, 1963  
10 PAST 10 A.M.  
IN BOOK 4  
AT PAGE 62  
OF MAP RECORDS  
LOS ANGELES COUNTY, CALIF.  
RAY S. LEE  
COUNTY RECORDER  
BY [Signature]  
Deputy  
[Signature]

10.16  
AM

### RESOLUTION NO. 1178

A Resolution of the City Council of the City of Downey, California, adopting an Official Map for a portion of the Rancho Santa Gertrudes as per map recorded in book 1, pages 502, 503, of maps, in the office of the County Recorder of Los Angeles County,

WHEREAS, there are a number of parcels of land for which no map appears of record, and the City Engineer has been directed to make a map of said property.

Now, THEREFORE, the City Council of the City of Downey does resolve as follows:

SECTION 1. It hereby is ordered that the attached map consisting of two sheets be, and the same hereby is, approved and adopted as the Official Map of the above described property in accordance with the provisions of Chapter 3, Part 2, of Division 4 of the Business and Professions Code, Sections 11650 to 11658 inclusive, for the uses and purposes therein named.

SECTION 2. The City Clerk of the City of Downey hereby is directed to endorse on the face of said map a copy of this resolution attested by the Official Seal of the City of Downey.

SECTION 3. The City Clerk shall certify to the adoption of this resolution.

APPROVED AND ADOPTED THIS 28th DAY OF May, 1963

[Signature]  
MAYOR

Members of the City Council

[Signature] [Signature]  
[Signature] [Signature]

I, Della Doyle, City Clerk of the City of Downey, hereby certify that the foregoing certificate is signed by a majority of the members of the City Council of the City of Downey and the Mayor as presiding officer of said body.

In witness thereof, I have hereto set my hand and affixed the Official Seal of the City of Downey this 28th day of May, 1963

[Signature]  
City Clerk of the City of Downey

I, L.P. Leavitt, hereby certify that I am the City Engineer of the City of Downey, County of Los Angeles, State of California, and that this map, consisting of two (2) sheets, was completed under my direction on May 27, 1963, in accordance with the provisions of Chapter 3, Part 2, of Division 4 of the Business and Professions Code, Sections 11650 to 11658 inclusive, of the State of California, and under the direction and with the approval of the City Council of said City of Downey.

[Signature] R.E.C. 11792  
City Engineer, City of Downey

PK 4  
Pg 63  
FIVE




# OFFICIAL MAP

## OF PART OF THE CITY OF DOWNEY, COUNTY OF LOS ANGELES STATE OF CALIFORNIA

FILED 1963  
 AT REQUEST OF OWNER  
 CITY OF DOWNEY  
 MAY 29 1963  
 40 PM 10 A.M.

IN BOOK 4  
 AT PAGE 63  
 OF MAP RECORDS  
 LOS ANGELES COUNTY, CALIF.

RAE  
 COUNTY RECORDER  
 BY *[Signature]*  
 City

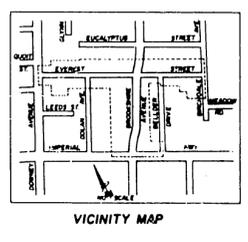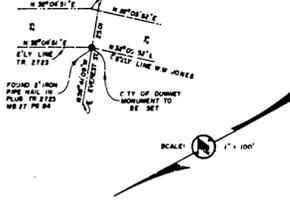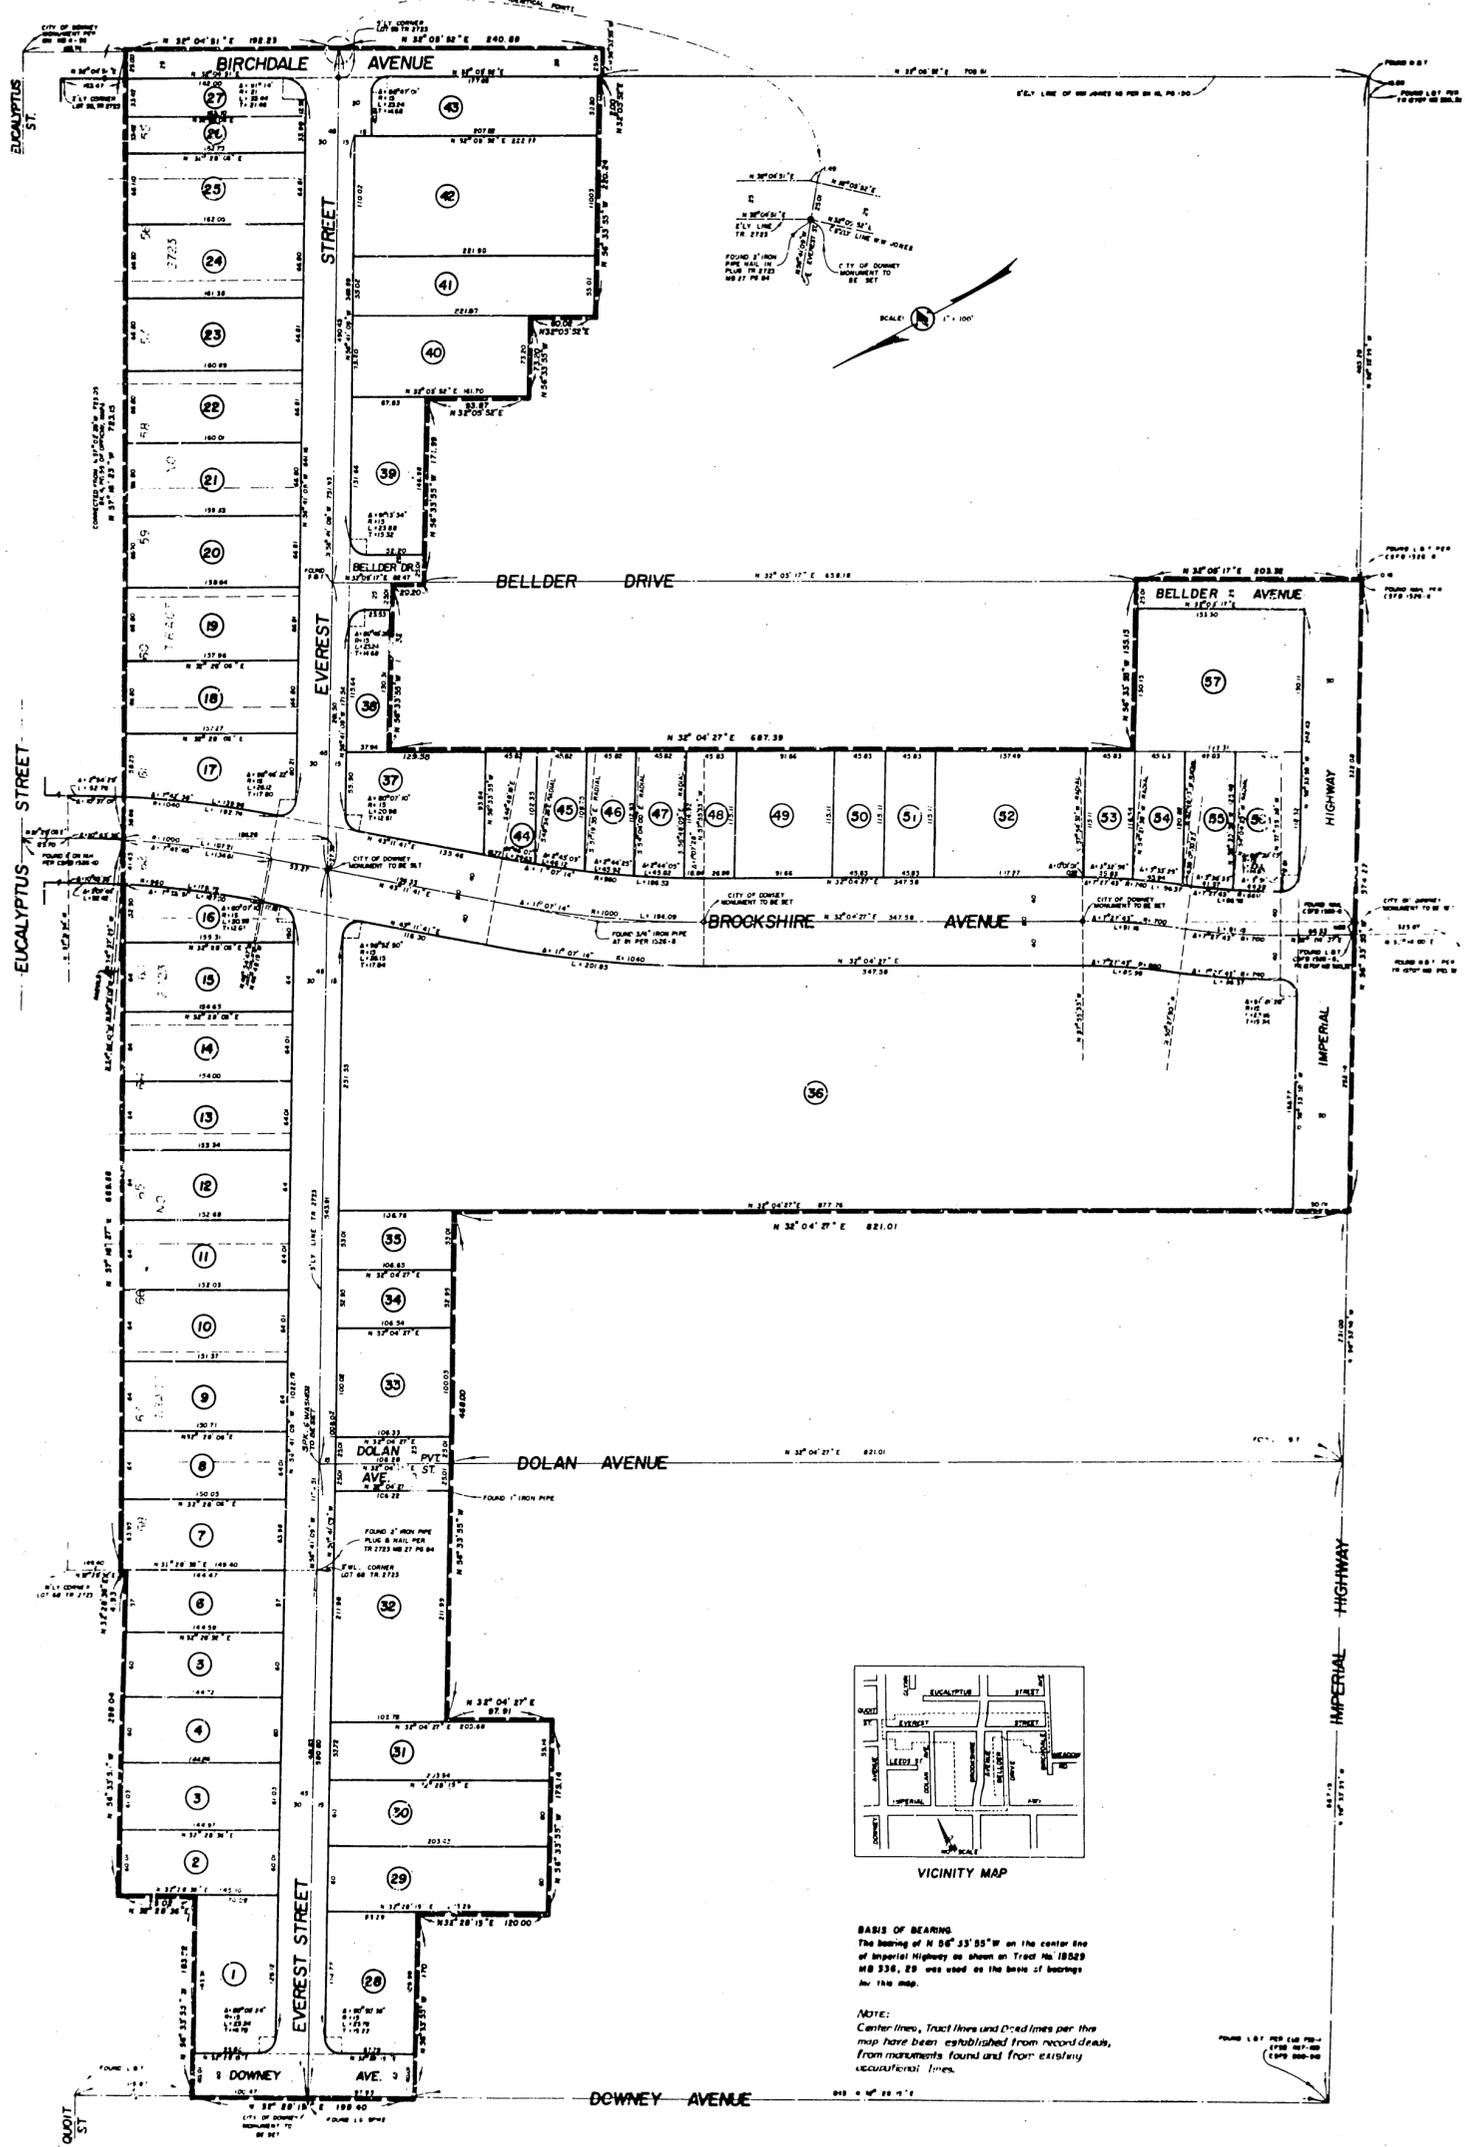

**BASIS OF BEARING**  
 The bearing of N 88° 55' 55" W on the center line of Imperial Highway as shown on Tract No. 18529 and 234, 29 was used as the basis of bearings for this map.

**NOTE:**  
 Center lines, Tract lines and Dead lines per this map have been established from record deeds, from monuments found and from existing locustational lines.