

Filed

AT REQUEST OF CITY OF DOWNEY  
Aug. 23, 1963  
9 59 A.M.  
PAST

IN BOOK 4  
AT PAGE 71  
OF OFFICIAL MAPS  
LOS ANGELES COUNTY, CALIF.  
RAYE LEE  
COUNTY RECORDER  
BY [Signature] Deputy

# OFFICIAL MAP

## OF PART OF THE CITY OF DOWNEY, COUNTY OF LOS ANGELES STATE OF CALIFORNIA

BARLIN AVENUE

BEING A SURVEY OF A PORTION OF LOTS 5 & 6 OF BIXBY'S SUBDIVISION AS PER MAP RECORDED IN BOOK 2, PAGES 234, 235 OF MISCELLANEOUS RECORDS IN THE OFFICE OF THE COUNTY RECORDER OF LOS ANGELES COUNTY SHOWING CERTAIN PARCELS OF LAND IN SAID AREA BY SEPARATE NUMBER OR LETTER FOR THE PURPOSE OF THE IDENTIFICATION OF SAID PARCELS BY REFERENCE TO SAID NUMBERS OR LETTERS AS AUTHORIZED BY CHAPTER 3, PART 2, OF DIVISION 4 OF THE BUSINESS AND PROFESSIONS CODE, SECTION 11650 TO 11658 INCLUSIVE, ALSO SHOWING AND NAMING ALL OPEN ROADS, STREETS, AND AVENUES THEREIN.

Free

### RESOLUTION NO. 1221

A Resolution of the City Council of the City of Downey, California, adopting an Official Map for a portion of Lot 5 & 6 of Bixby's Subdivision as per map recorded in Book 2, Pages 234, 235.

WHEREAS, there are a number of parcels of land for which no map appears of record, and the City Engineer has been directed to make a map of said property.

Now, THEREFORE, the City Council of the City of Downey does resolve as follows:

SECTION 1. It hereby is ordered that the attached map consisting of 2 sheets, be adopted as the Official Map for a portion of Lot 5 & 6 of Bixby's Subdivision as per map recorded in Book 2, Pages 234, 235 of Misc. Records, all as contained on attached map, in accordance with the provisions of Chapter 3, Part 2, of Division 4 of the Business and Professions Code, Sections 11650 to 11658 inclusive, for the uses and purposes therein named.

SECTION 2. The City Clerk of the City of Downey hereby is directed to endorse on the face of said map a copy of this resolution attested by the Official Seal of the City of Downey.

SECTION 3. The City Clerk shall certify to the adoption of this resolution.

APPROVED AND ADOPTED THIS 12th DAY OF August, 1963

Ben D. Corbin  
MAYOR

Members of the City Council

Charles W. Dickerson      Stephen S. Keimer Jr.  
Gene E. Jangle                      \_\_\_\_\_

I, Della Doyle, City Clerk of the City of Downey, hereby certify that the foregoing certificate is signed by a majority of the members of the City Council of the City of Downey and the Mayor as presiding officer of said body.

In witness thereof, I have hereto set my hand and affixed the Official Seal of the City of Downey this 12 day August, 1963

Della Doyle  
City Clerk of the City of Downey



I, L. P. Leavitt, hereby certify that I am the City Engineer of the City of Downey, County of Los Angeles, State of California, and that this map, consisting of two (2) sheets, was completed under my direction on Aug 12 1963, in accordance with the provisions of Chapter 3, Part 2, of Division 4 of the Business and Professions Code, Sections 11650 to 11658 inclusive, of the State of California, and under the direction and with the approval of the City Council of said City of Downey.

L. P. Leavitt  
L. P. Leavitt  
City Engineer, City of Downey

1031 PG. 2

Filed

AT REQUEST OF ~~THE~~ CITY OF  
AUG. 23, 1963 DOWNEY  
 9 AM. PAST  
 W/ BOOK 4  
 AT PAGE 72  
 OF ~~RECORD OF SURVEY~~ OFFICIAL  
 LOS ANGELES COUNTY, CALIF. MAPS  
 RAY E. LEE  
 COUNTY RECORDER  
 BY *[Signature]*  
 DRAWN

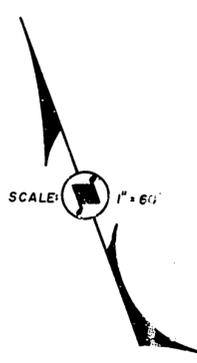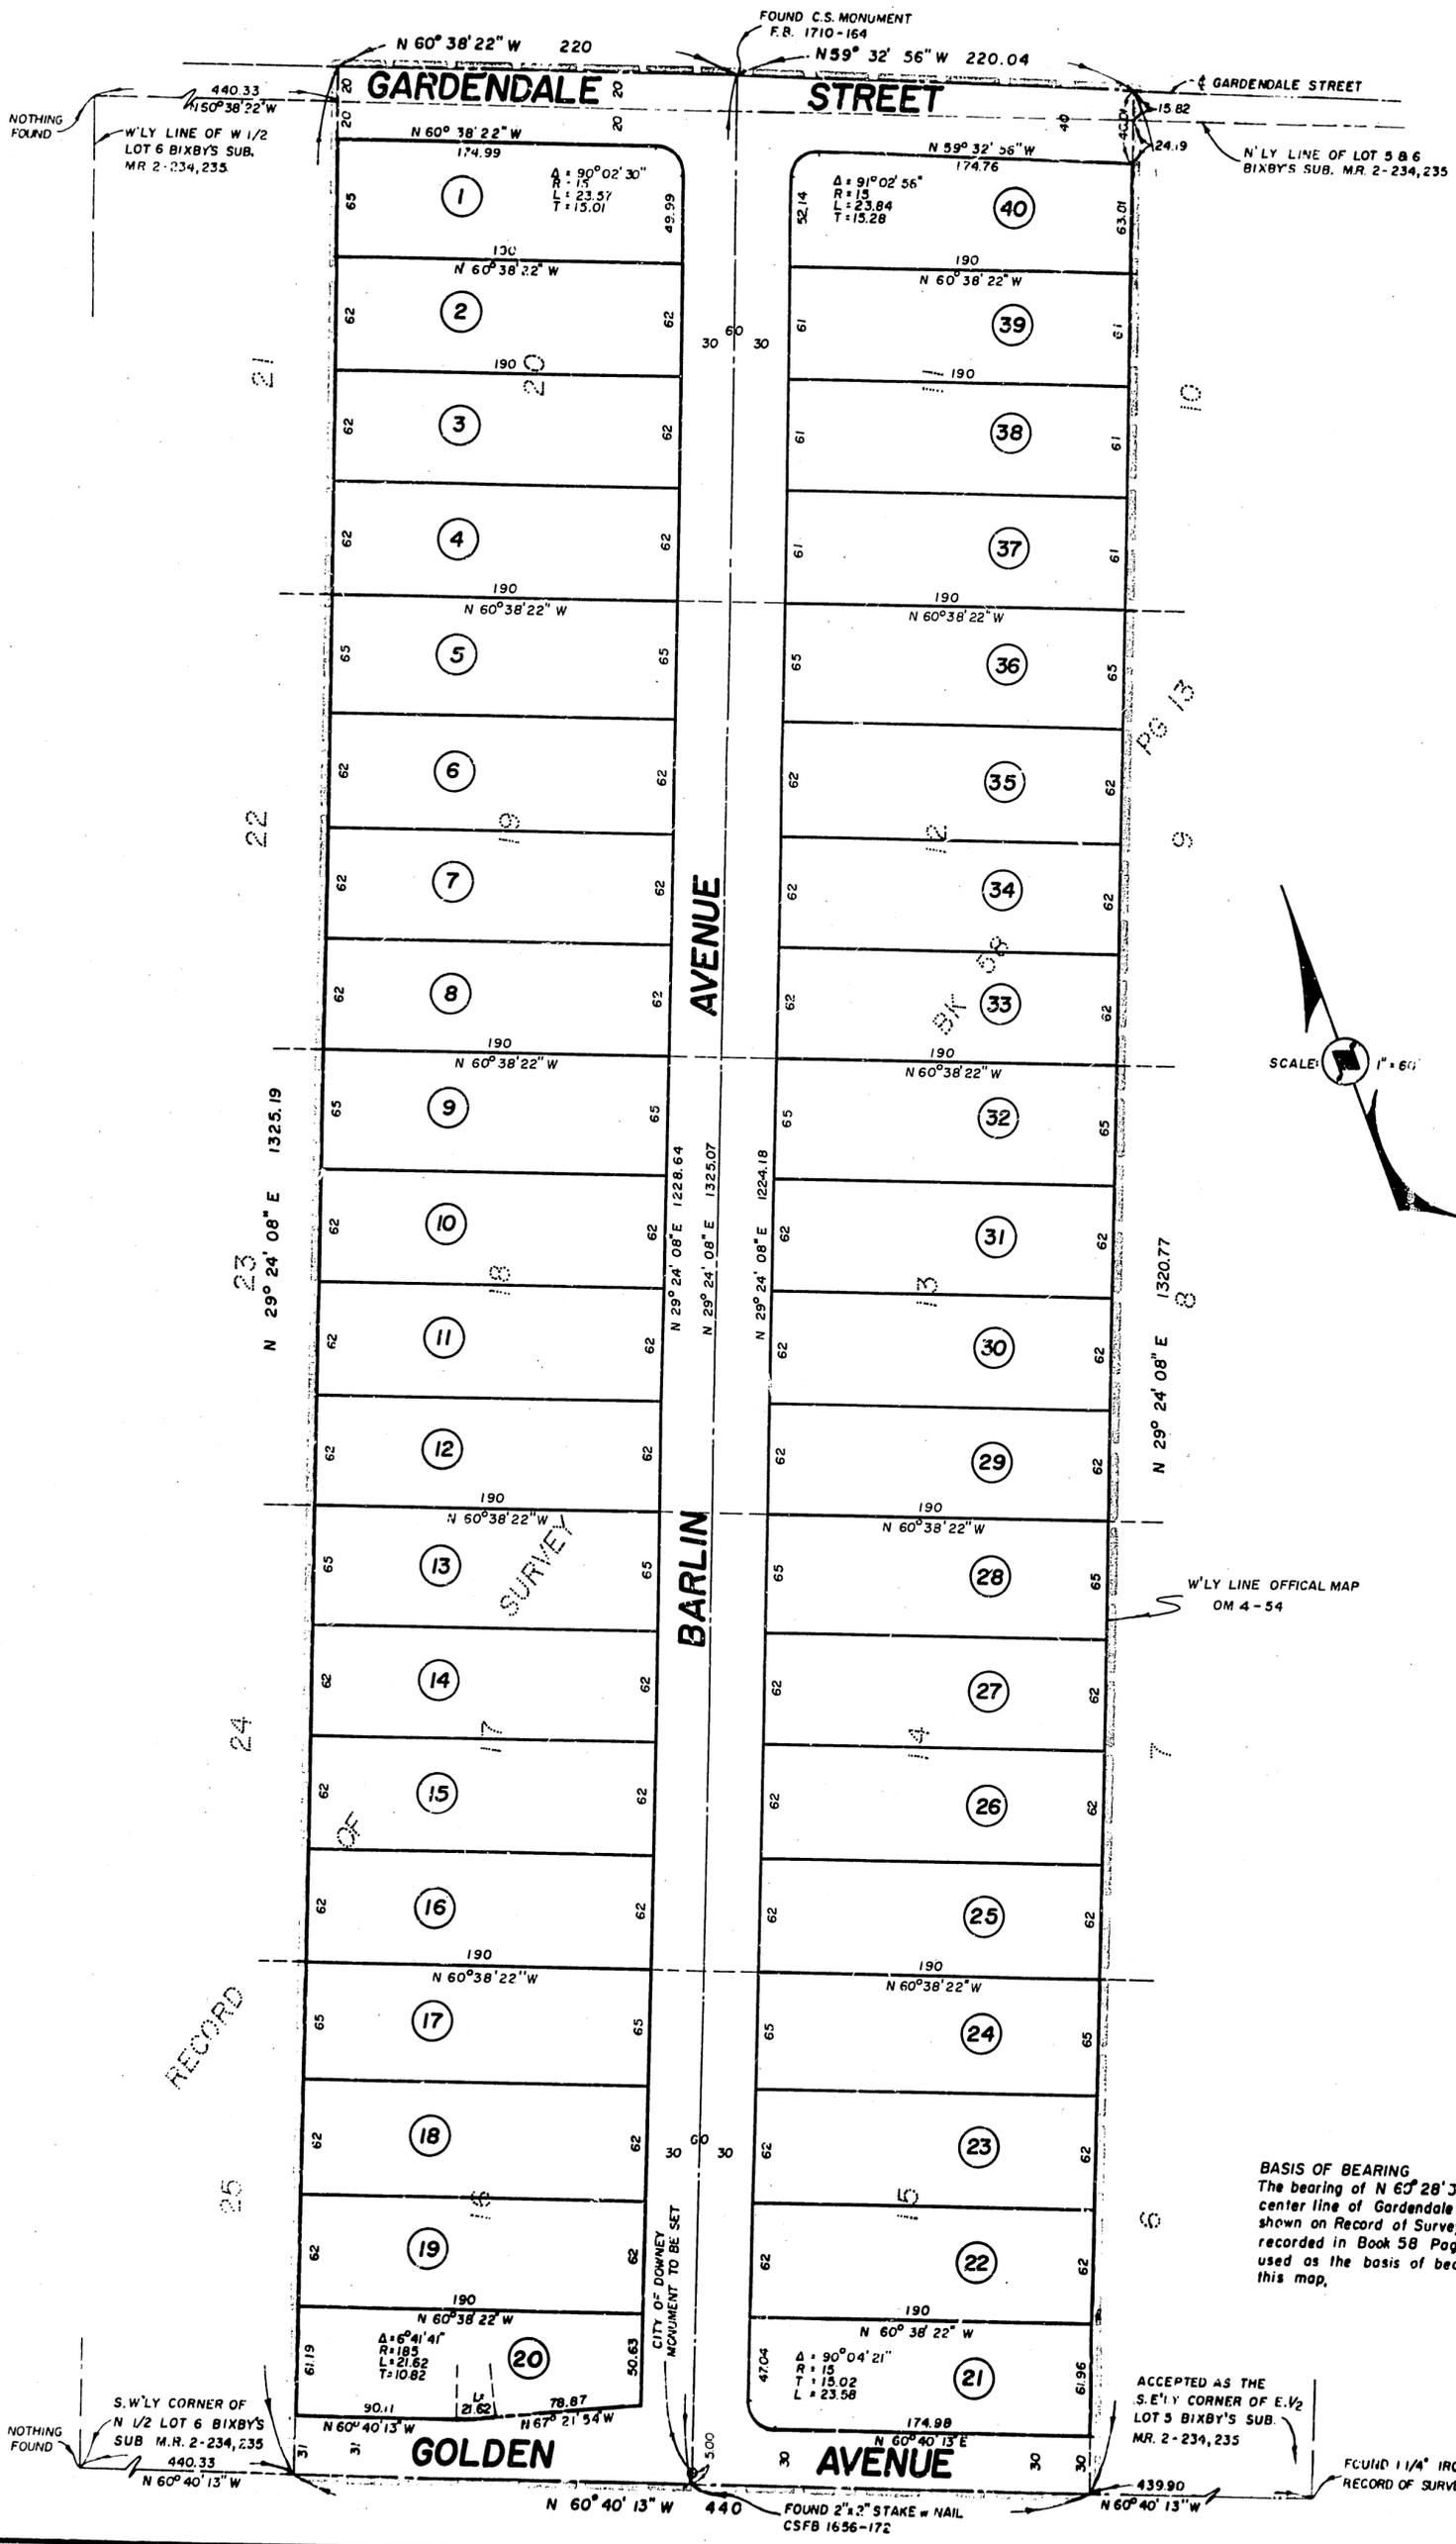

**BASIS OF BEARING**  
 The bearing of N 60° 28' 32\"/>

ACCEPTED AS THE  
 S.E. CORNER OF E. 1/2  
 LOT 5 BIXBY'S SUB.  
 MR. 2-234, 235

FOUND 1 1/4\"/>

FOUND C.S. MONUMENT  
 F.R. 1710-164

NOTHING  
 FOUND

W'LY LINE OF W 1/2  
 LOT 6 BIXBY'S SUB.  
 MR. 2-234, 235

NOTHING  
 FOUND

S.W. CORNER OF  
 N 1/2 LOT 6 BIXBY'S  
 SUB. M.R. 2-234, 235

FOUND 2\"/>

RECORD

SURVEY

BARLIN

AVENUE

GARDENDALE STREET

GOLDEN

AVENUE

CITY OF DOWNEY  
 MONUMENT TO BE SET

W'LY LINE OFFICAL MAP  
 OM 4-54