

CITY OF IRWINDALE  
 MAP OF  
**POSSESSARY AND AGREEMENT LINES**  
 IN A PORTION OF THE N.E. 1/4,  
 SECTION 9, T.1 S.-R.10 W., S.B.M.  
 (IN THE CITY OF IRWINDALE)

JOHN A. LAMBIE - COUNTY ENGINEER SURVEYED SEPT.-OCT. 1958

PREPARED PURSUANT TO SEC. 27559  
(GOVERNMENT CODE)

Filed

AT REQUEST OF CITY  
OF IRWINDALE  
OCT. 17, 1963  
11 MIN. 4 P.M.

IN BOOK 4  
AT PAGE 75  
OF OFFICIAL MAPS  
LOS ANGELES COUNTY, CALIF.  
RAY E. LEE  
COUNTY RECORDER  
BY *[Signature]* Deputy

Free

For report on boundary lines see F.D. 9456. For survey determination of possessary and agreement lines see C.S.B-2660-1 & 2.

Bearings are based on the bearing of Arrow Highway shown on C.S.B-2112.

RESOLUTION NO. 63-76-281

A RESOLUTION OF THE CITY COUNCIL OF THE CITY OF IRWINDALE APPROVING AN AMENDMENT TO THAT POSSESSORY BOUNDARY LINE MAP RECORDED MARCH 6, 1963

THE CITY COUNCIL OF THE CITY OF IRWINDALE DOES RESOLVE AS FOLLOWS:

WHEREAS, pursuant to Resolution No. 63-11-356 of the City Council of the City of Irwindale a certain possessory boundary line map was on March 6, 1963, recorded in Book 4, Pages 58 through 61, of Official Book of Maps in the office of the County Recorder of Los Angeles County, California; and

WHEREAS, it has developed that there are certain inaccuracies in the boundary lines as set forth on sheet 4 of said map; and

WHEREAS, it is desirable in the interests of accuracy and for the best interests of the City of Irwindale and the property owners involved that said inaccuracies be corrected by the recordation of an amended map setting forth the correct boundary lines; and

WHEREAS, such a map has been prepared and a copy thereof is hereto annexed to replace said sheet 4;


NOW, THEREFORE, BE IT RESOLVED:

That the said corrected map of sheet 4 be and the same hereby is approved as sheet 4 of the aforesaid map; and the sheet 4, a copy of which is annexed hereto, is hereby declared to supersede and replace sheet 4 of said recorded map; and the City Manager of the City of Irwindale is hereby authorized and directed to cause a map, a copy of which is attached hereto, to be recorded in the office of the County Recorder of said county pursuant to Sections 11652, 11658 of the Business and Professions Code of California.

ADOPTED AND APPROVED this 15th day of July, 1963.

*Richard H. Diaz*  
Richard H. Diaz, Mayor of the City of Irwindale, California

ATTEST: *Lee B. Young*  
City Clerk

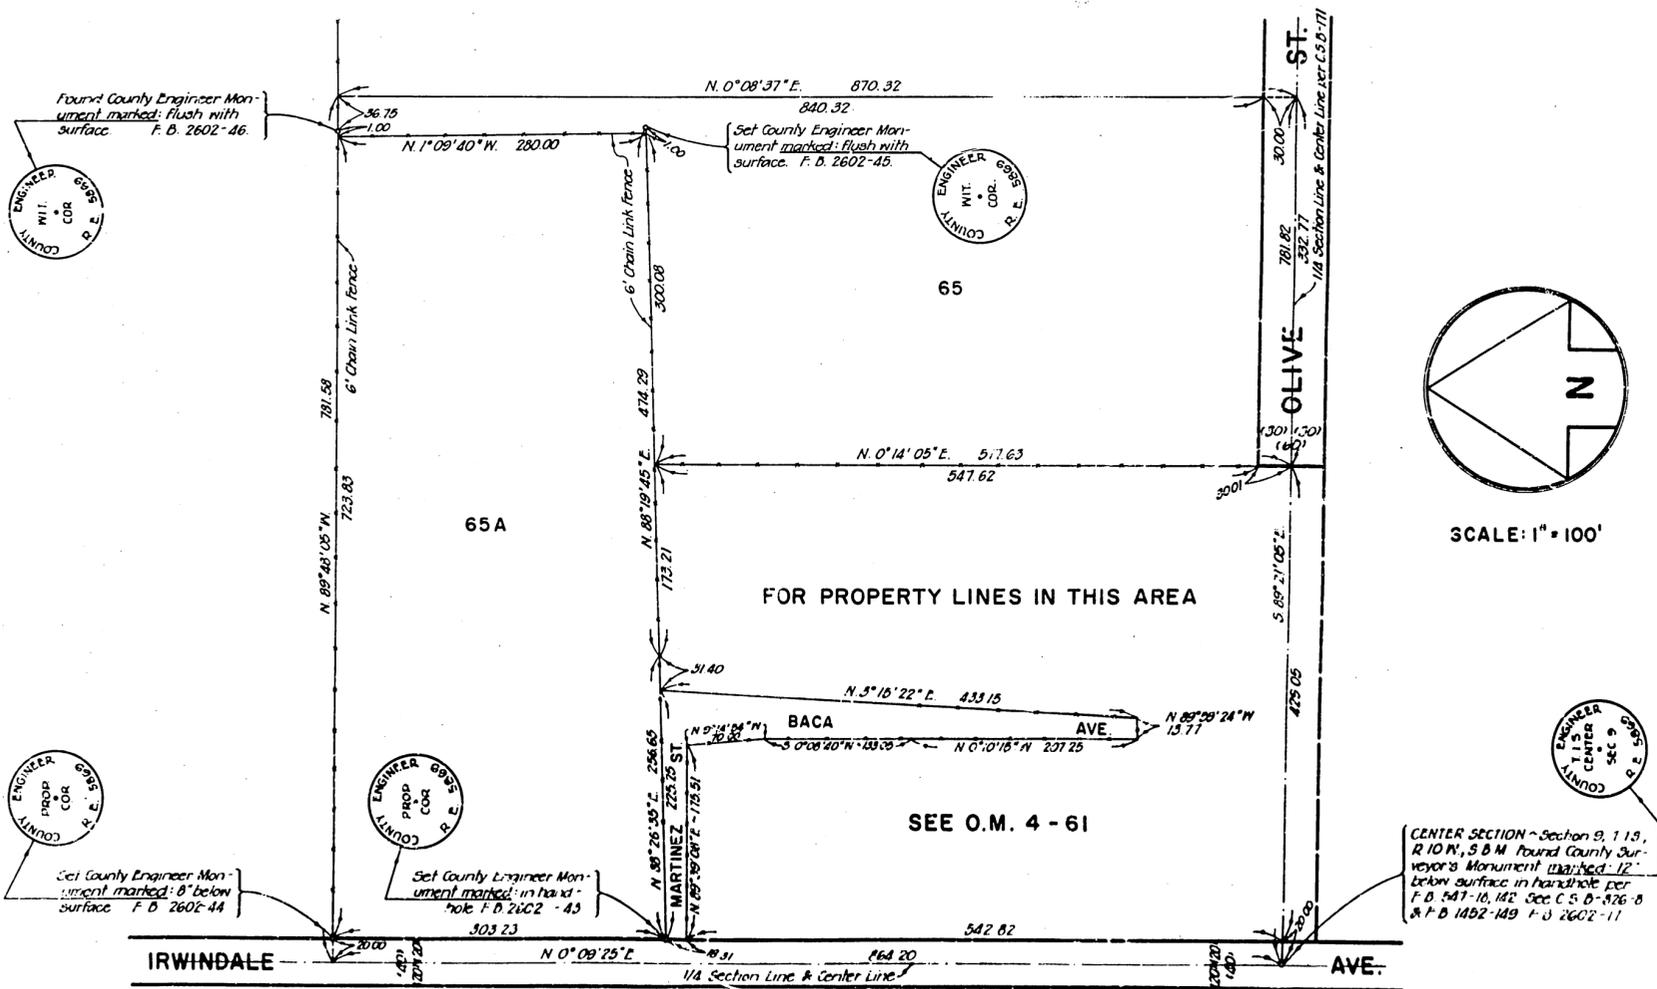

CENTER SECTION - Section 9, T.1 S., R.10 W., S.B.M. Found County Surveyor's Monument marked: 12" below surface in handhole per F.D. 547-10, 142 Sec. C.S.D.-326-B & F.D. 1482-149 F.D. 2602-11