

CITY OF IRWINDALE
 MAP OF
POSSESSARY AND AGREEMENT LINES
 IN A PORTION OF THE N.E. 1/4,
 SECTION 9, T.1 S., R.10 W., S.B.M.

(IN THE CITY OF IRWINDALE)

SCALE: 1" = 40'

FILED
 AT REQUEST OF CITY OF
 AUG. 17, 1964 IRWINDALE
 5 MIN. PAST 11 A.M.
 BOOK 4
 PAGE 86
 OF OFFICIAL MAPS
 LOS ANGELES COUNTY, CALIF.
 RAY E. LEE
 COUNTY RECORDER
[Signature]
 Deputy

Free

RESOLUTION NO. 64-27-427

A RESOLUTION OF THE CITY COUNCIL OF THE
 CITY OF IRWINDALE APPROVING A MAP
 SUPPLEMENTARY TO THAT POSSESSORY BOUND-
 ARY LINE MAP RECORDED MARCH 6, 1963

THE CITY COUNCIL OF THE CITY OF IRWINDALE DOES HEREBY

RESOLVE:

WHEREAS, pursuant to Resolution No. 63-11-356 of the
 City Council of the City of Irwindale, a certain possessory
 boundary line map was on March 6, 1963, recorded in Book 4, pages
 58 through 61 of Official Book of Maps in the Office of the
 County Recorder of Los Angeles County, California; and

WHEREAS, on said original map Parcel 2 is set forth
 as a single lot of land; and

WHEREAS, it appears that the following described portion
 of Parcel 2, to wit:

Beginning at the Northwest corner of said Parcel
 2, as shown on said original map recorded March
 6, 1963, thence southerly along the westerly line
 of Parcel 2 a distance of 25.52 feet to a point;
 thence N 89° 55' 41" E 144.50 feet to a point in
 the easterly line of Parcel 2; thence northerly
 along said last mentioned line to the northeasterly
 corner of said parcel; thence westerly along the
 northerly line of parcel 2 to the point of
 beginning;

to be hereafter known as Parcel 2A, should be shown as a separate
 lot from the remaining portion of Parcel 2, which remaining portion
 is to be hereafter known as Parcel 2B, and that such separation
 be delineated on a map supplemental to such original map and

WHEREAS, such a supplemental map has been prepared by
 the Los Angeles County Engineer, a copy of which is attached hereto
 and made a part hereof;

NOW, THEREFORE, BE IT RESOLVED:

That such supplemental map be and it hereby is approved;
 and the City Manager of the City of Irwindale is hereby authorized
 and directed to cause said supplemental map to be recorded in the
 office of the County Recorder of said County pursuant to Sections
 11652-68 of the Business and Professions Code of California.

Approved and adopted this 30th day of July, 1964.

Richard H. Diaz
 Richard H. Diaz, Mayor


ATTEST *Lee B. Young*
 City Clerk

STATE OF CALIFORNIA)
 COUNTY OF LOS ANGELES) ss.
 CITY OF IRWINDALE

I, Lee B. Young, hereby certify that the foregoing
 Resolution was duly adopted by the City Council of the City of
 Irwindale at an Adjourned Meeting held on the 30th day of July,
 1964, by the following vote of the Council:

AYES: COUNCILMEN: Martinez and Mayor Diaz
 NOES: COUNCILMEN: None
 ABSTENTION: COUNCILMEN: Braceda, Miranda and Sulzer

Lee B. Young
 Lee B. Young, City Clerk of the
 City of Irwindale, California

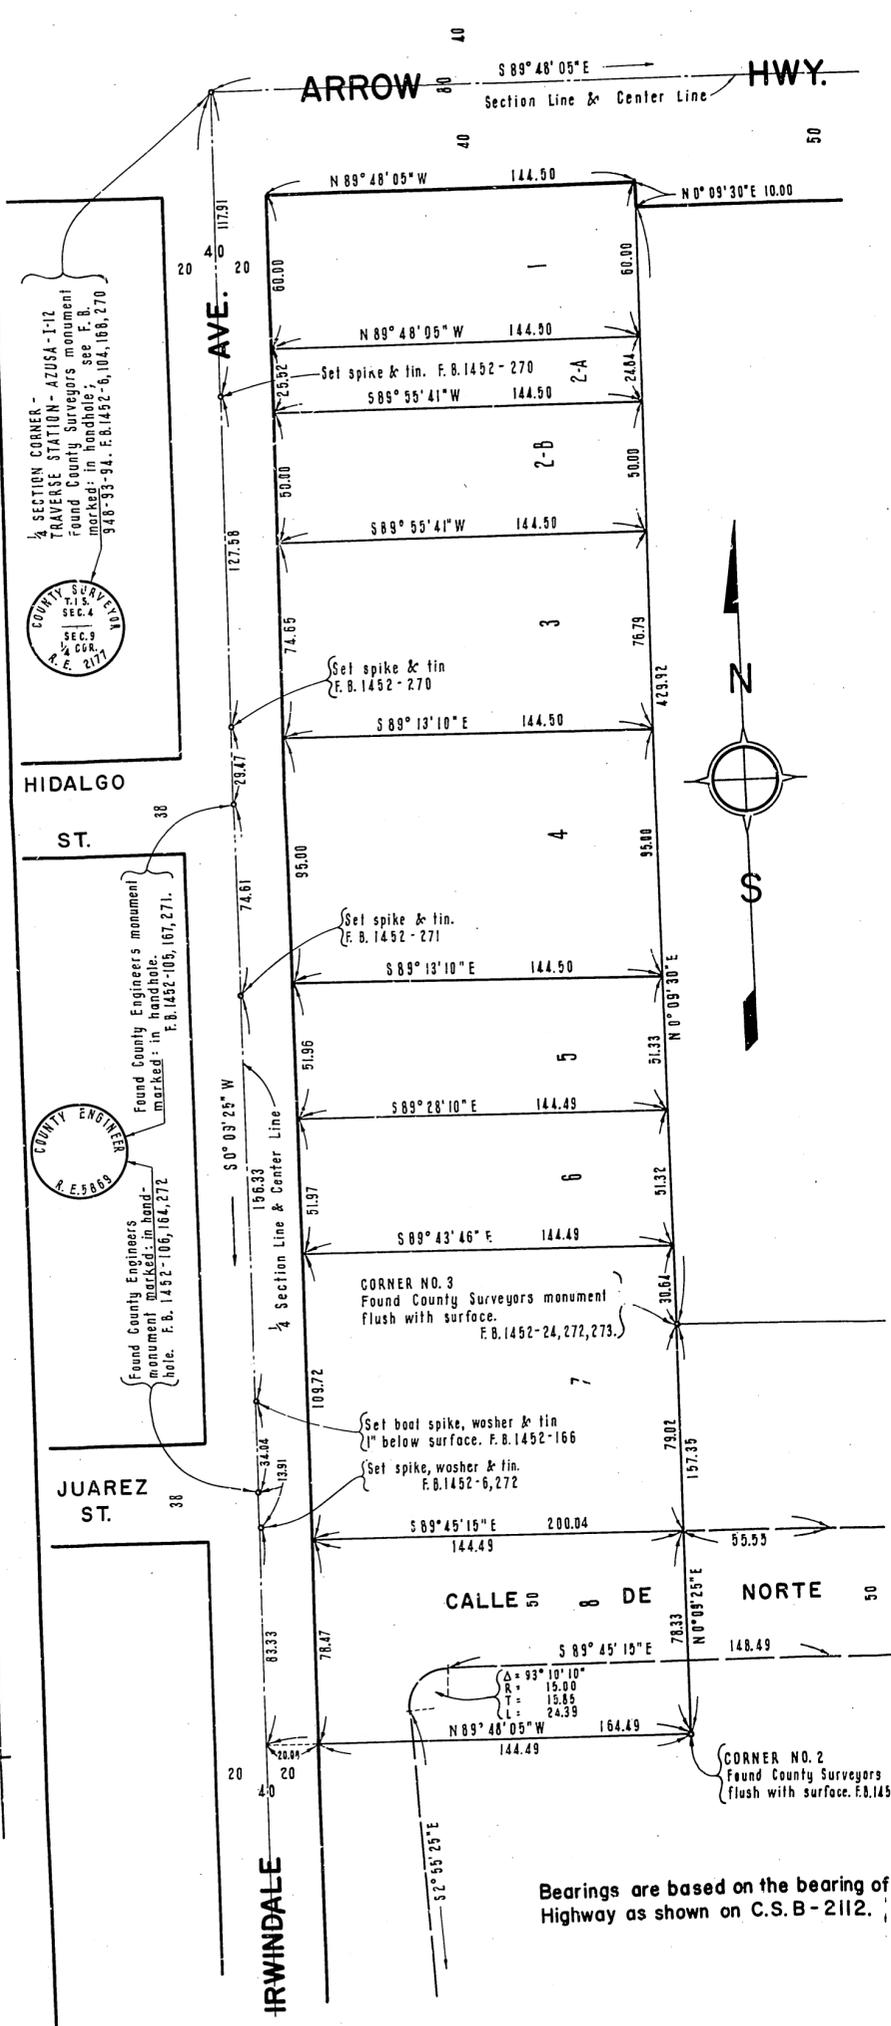

Bearings are based on the bearing of Arrow
 Highway as shown on C.S.B-2112.