

# OFFICIAL MAP

NO. 3

OF PART OF THE CITY OF REDONDO BEACH, COUNTY OF LOS ANGELES, STATE OF CALIFORNIA

BEING A SURVEY OF A PORTION OF TRACT 10019 AS PER MAP RECORDED IN BOOK 182 PAGES 1 ET. SEQ, MAPS IN THE OFFICE OF THE COUNTY RECORDER OF LOS ANGELES COUNTY. SHOWING CERTAIN PARCELS OF LAND IN SAID AREA BY SEPERATE NUMBERS FOR THE PURPOSE OF IDENTIFICATION OF SAID PARCELS BY REFERENCE TO SAID NUMBERS AS AUTHORIZED BY CHAPTER 3, PART 2, DIVISION 4 OF THE BUSINESS AND PROFESSIONS CODE, SECTION 11650 TO 11658 INCLUSIVE, ALSO SHOWING AND NAMING ALLOPEN ROADS, LANES, STREETS AND AVENUES THERE IN.

## RESOLUTION N<sup>o</sup> 4263

A resolution of the City Council of the City of Redondo Beach, California adopting an official map for a portion of that part of the City of Redondo Beach extending South from Diamond Street to Del Amo St. and between North Prospect Avenue and the East City boundary line, consisting of all or portions of Blocks 25, 26 and 31 of Tract No. 10019 as recorded in Book 182 Page 1 et. seq. in the office of the County Recorder of Los Angeles County.

WHEREAS; the existing sub-divided lots in the above mentioned blocks are delineated in a manner that precludes orderly and economical land development and also as the entire area is presently unimproved and as the existing unimproved street pattern, within the area, is undesirable in light of today's traffic, the City Council of the City of Redondo Beach has caused this map to be prepared.

Now, therefore, the City Council of the City of Redondo Beach does resolve as follows:

**SECTION 1** It is hereby ordered that the attached map consisting of three sheets, be and the same hereby is approved and adopted as the Official Map of the above described city area, in accordance with the provisions of Chapter 3, Part 2, of Division 4 of the business and professions code, Sections 11650 to 11658 inclusive, for the uses and purposes therein named.

**SECTION 2** The City Clerk of the City of Redondo Beach hereby is directed to endorse on the face of said map a copy of this resolution attested by the Official Seal of the City of Redondo Beach, and is also directed to cause the said endorsed map to be recorded in the office of the County Recorder of Los Angeles County.

**SECTION 3** The Director of Public Works is directed to certify that this map comply with the provisions of the business and profession code, Chapter 3, Part 2, Div. 4 - Section 11650 to 11658.

**SECTION 4** The City Clerk shall certify to the adoption of this resolution.

Approved and adopted this 19th day of April, 1965

*J. B. McManis* Councilman  
*John G. Brown* Councilman  
*Donald Ballard* Councilman  
*William F. Galea* Mayor  
*Salvatore Page* Councilman

I, Fred M. Arnold, City Clerk of the City of Redondo Beach, hereby certify that the foregoing certificate is signed by a majority of the members of the Council of the City of Redondo Beach and the Mayor as presiding officer of said body.

IN WITNESS THEREOF, I have hereto set my hand and affixed the Official Seal of the City of Redondo Beach this 4th day of MAY, 1965.

*Fred M. Arnold*  
City Clerk of the City of Redondo Beach

I, Robert L. Smith hereby certify that I am the Director of Public Works of the City of Redondo Beach, County of Los Angeles, State of California, and that this map consisting of three (3) sheets, was completed under my direction April 19, 1965, in accordance with the provisions of Chapter 3, Part 2, Division 4 of the Business and Profession Code, Sections 11650 to 11658 inclusive, of the State of California, and under the direction and with the approval of the City Council of said City of Redondo Beach.

*Robert L. Smith*  
Director of Public Works of the City of Redondo Beach

3471  
FILE  
AT REQUEST OF CITY OF REDONDO BEACH  
MAY 18 1965  
1 11 A.M.  
IN BOOK 4  
AT PAGE 94  
OF OFFICIAL MAP RECORDS  
LOS ANGELES COUNTY, CALIF.  
RAY E. LEE  
COUNTY RECORDER  
BY *[Signature]* Deputy

*Free*

SCALE 1" = 50'




SHEET 2 OF 3

3471 P. 2

# TRACT NO. 10019

## BLOCK 31

FILED  
 AT REQUEST OF CITY OF REDONDO BEACH  
 MAY 18, 1965  
 1 11:11 AM  
 IN BOOK 4  
 AT PAGE 95  
 OF OFFICIAL MAP RECORDS  
 LOS ANGELES COUNTY, CALIF. I  
 RAY E. LEE  
 COUNTY RECORDER  
 BY *[Signature]*  
 Deputy

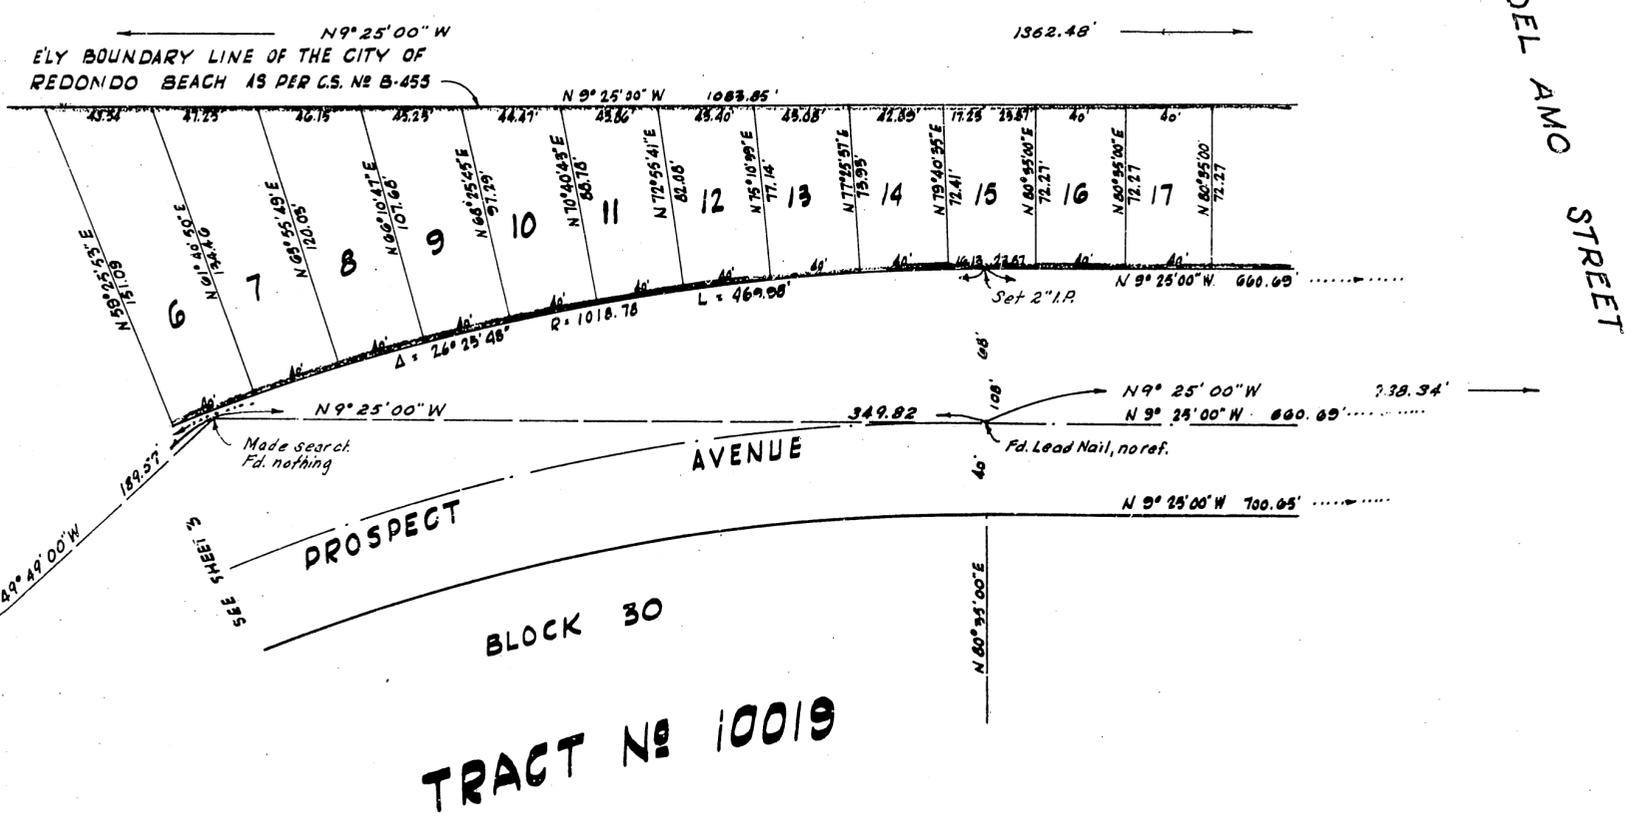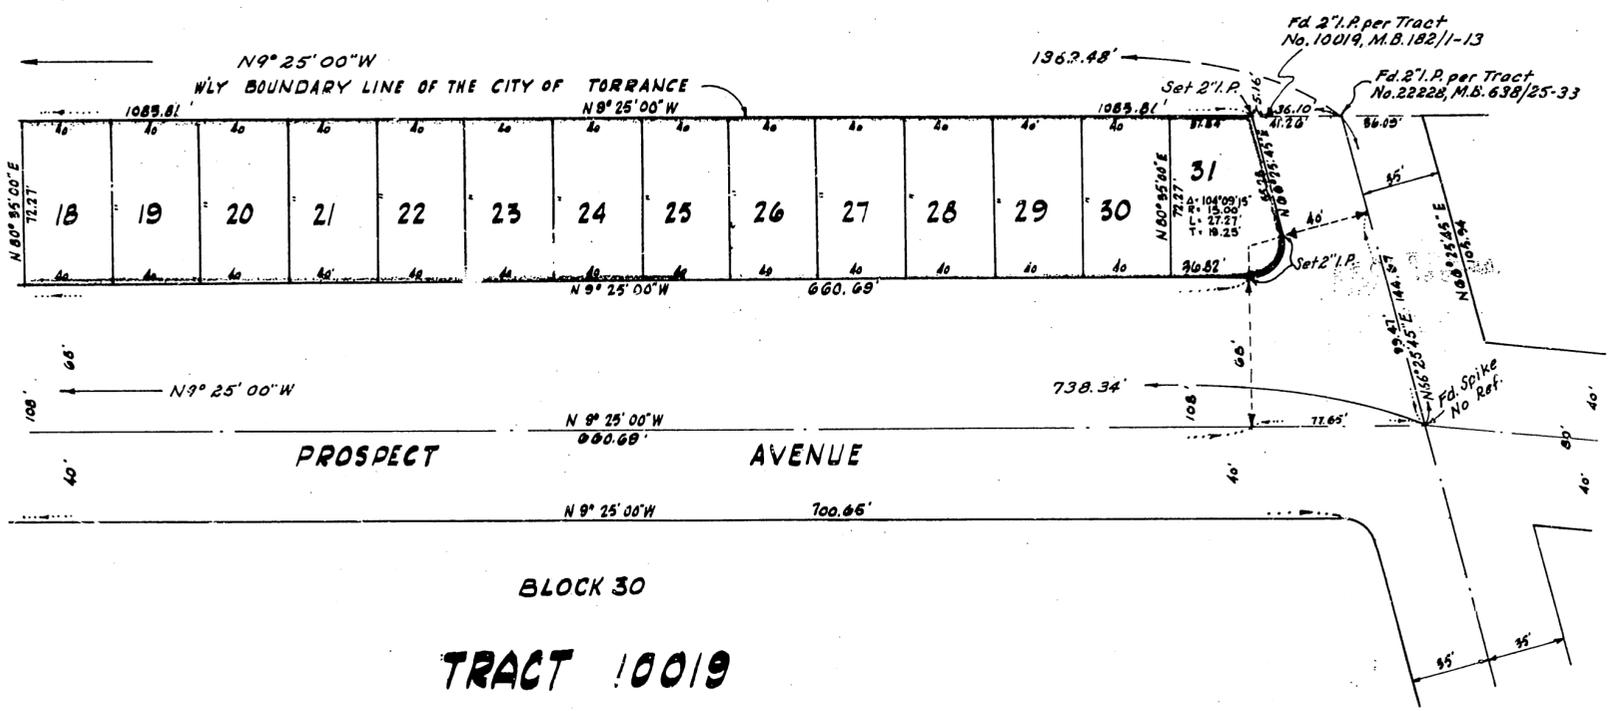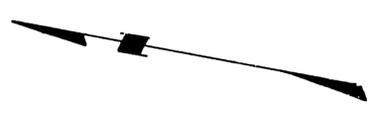

3471 PG. 3

SCALE 1" = 50'

# TRACT NO. 10019

## BLOCK 31

FILED  
 AT REQUEST OF CITY OF REDONDO BEACH  
 MAY 18, 1965  
 1 11 A.M.  
 IN BOOK 4  
 AT PAGE 96  
 OF OFFICIAL MAP RECORDS  
 LOS ANGELES COUNTY, CALIF.  
 RAY E. LEE  
 COUNTY RECORDER  
 BY *[Signature]*  
 Deputy

