

2060

OFFICIAL MAP No 6

OF PART OF THE CITY OF REDONDO BEACH, COUNTY OF LOS ANGELES, STATE OF CALIFORNIA

FILED
 AT REQUEST OF ~~CITY~~ CITY OF REDONDO BEACH
 SEP. 17. 1968
 MIN.
 15 PAST 10 AM

IN BOOK 5
 AT PAGE 3

OF ~~THE~~ OFFICIAL MAP RECORDS
 LOS ANGELES COUNTY, CALIF.
 RAY E. LEE
 COUNTY RECORDER
 BY [Signature] Free
 Deputy

BEING A SURVEY OF A PORTION OF TRACT 10019 AS PER MAP RECORDED IN BOOK 182 PAGES 1 ET. SEQ, MAPS IN THE OFFICE OF THE COUNTY RECORDER OF LOS ANGELES COUNTY. SHOWING CERTAIN PARCELS OF LAND IN SAID AREA BY SEPARATE NUMBERS FOR THE PURPOSE OF IDENTIFICATION OF SAID PARCELS BY REFERENCE TO SAID NUMBERS AS AUTHORIZED BY CHAPTER 3, PART 2, DIVISION 4 OF THE BUSINESS AND PROFESSIONS CODE, SECTION 11650 TO 11658 INCLUSIVE, ALSO SHOWING AND NAMING ALL OPEN ROADS, LANES, STREETS AND AVENUES THERE IN.

RESOLUTION No 4707

A resolution of the City Council of the City of Redondo Beach, California adopting an official map for a portion of that part of the City of Redondo Beach extending South from Rita Street and between Camino Real and Prospect Avenue, consisting of all or portions of Blocks 48, 52, 60 and 61 of Tract No 10019 as per map recorded in Book 182 Pages 1 et seq. in the office of the County Recorder of Los Angeles County.

WHEREAS; the existing sub-divided lots in the above mentioned block are delineated in a manner that precludes orderly and economical development and also as the entire area is presently unimproved and as the existing unimproved street pattern, within the area, is undesirable in light of today's traffic, the City Council of the City of Redondo Beach has caused this map to be prepared.

Now, therefore, the City Council of the City of Redondo Beach does resolve as follows:

SECTION 1. It is hereby ordered that the attached map consisting of two sheets, be and the same hereby is approved and adopted as the Official Map of the above described city area, in accordance with the provisions of Chapter 3, Part 2, of Division 4 of the Business and Professions Code, Sections 11650 to 11658 inclusive, for the uses and purposes therein named.

SECTION 2. The City Clerk of the City of Redondo Beach hereby is directed to endorse on the face of said map a copy of this resolution attested by the Official Seal of the City of Redondo Beach, and is also directed to cause the said endorsed map to be recorded in the office of the County Recorder of Los Angeles County.

SECTION 3. The City Engineer is directed to certify that this map complies with the provisions of the Business and Professions Code, Chapter 3, Part 2, Division 4 - Section 11650 to 11658.

SECTION 4. The City Clerk shall certify to the adoption of this resolution.

Approved as to form:

A. Roger Sailors
 A. Roger Sailors,
 City Attorney of the City of Redondo Beach

Approved and adopted this 3rd day of September, 1968

Robert E. Wasterfield Councilman
[Signature] Councilman
Edward P. Greene Councilman
[Signature] Councilman
William F. Gulego MAYOR
[Signature] Councilman

I, FRED M. ARNOLD, City Clerk of the City of Redondo Beach, hereby certify that the foregoing certificate is signed by a majority of the members of the Council of the City of Redondo Beach and the Mayor as presiding officer of said body.

IN WITNESS THEREOF, I have hereto set my hand and affixed the Official Seal of the City of Redondo Beach this 9th day of September, 1968.

[Signature]
 City Clerk of the City of Redondo Beach

I, HENRY FERLING, hereby certify that I am the City Engineer of the City of Redondo Beach, County of Los Angeles, State of California, and that this map consisting of two sheets, was completed under my direction in August 23, 1968, in accordance with the provisions of Chapter 3, Part 2, Division 4 of the Business and Professions Code, Sections 11650 to 11658 inclusive, of the State of California, and under the direction and with the approval of the City Council of said City of Redondo Beach.

[Signature] R.C.E. No 11981
 City Engineer of the City of Redondo Beach



COUNTY ENGINEER'S COPY

OFFICIAL MAP NO. 6

OF PART OF THE CITY OF REDONDO BEACH,
COUNTY OF LOS ANGELES, STATE OF CALIFORNIA.

FILED WITH LOS ANGELES
COUNTY RECORDER, RAY E. LEE
SEP 17 1968

SCALE: 1" = 80'

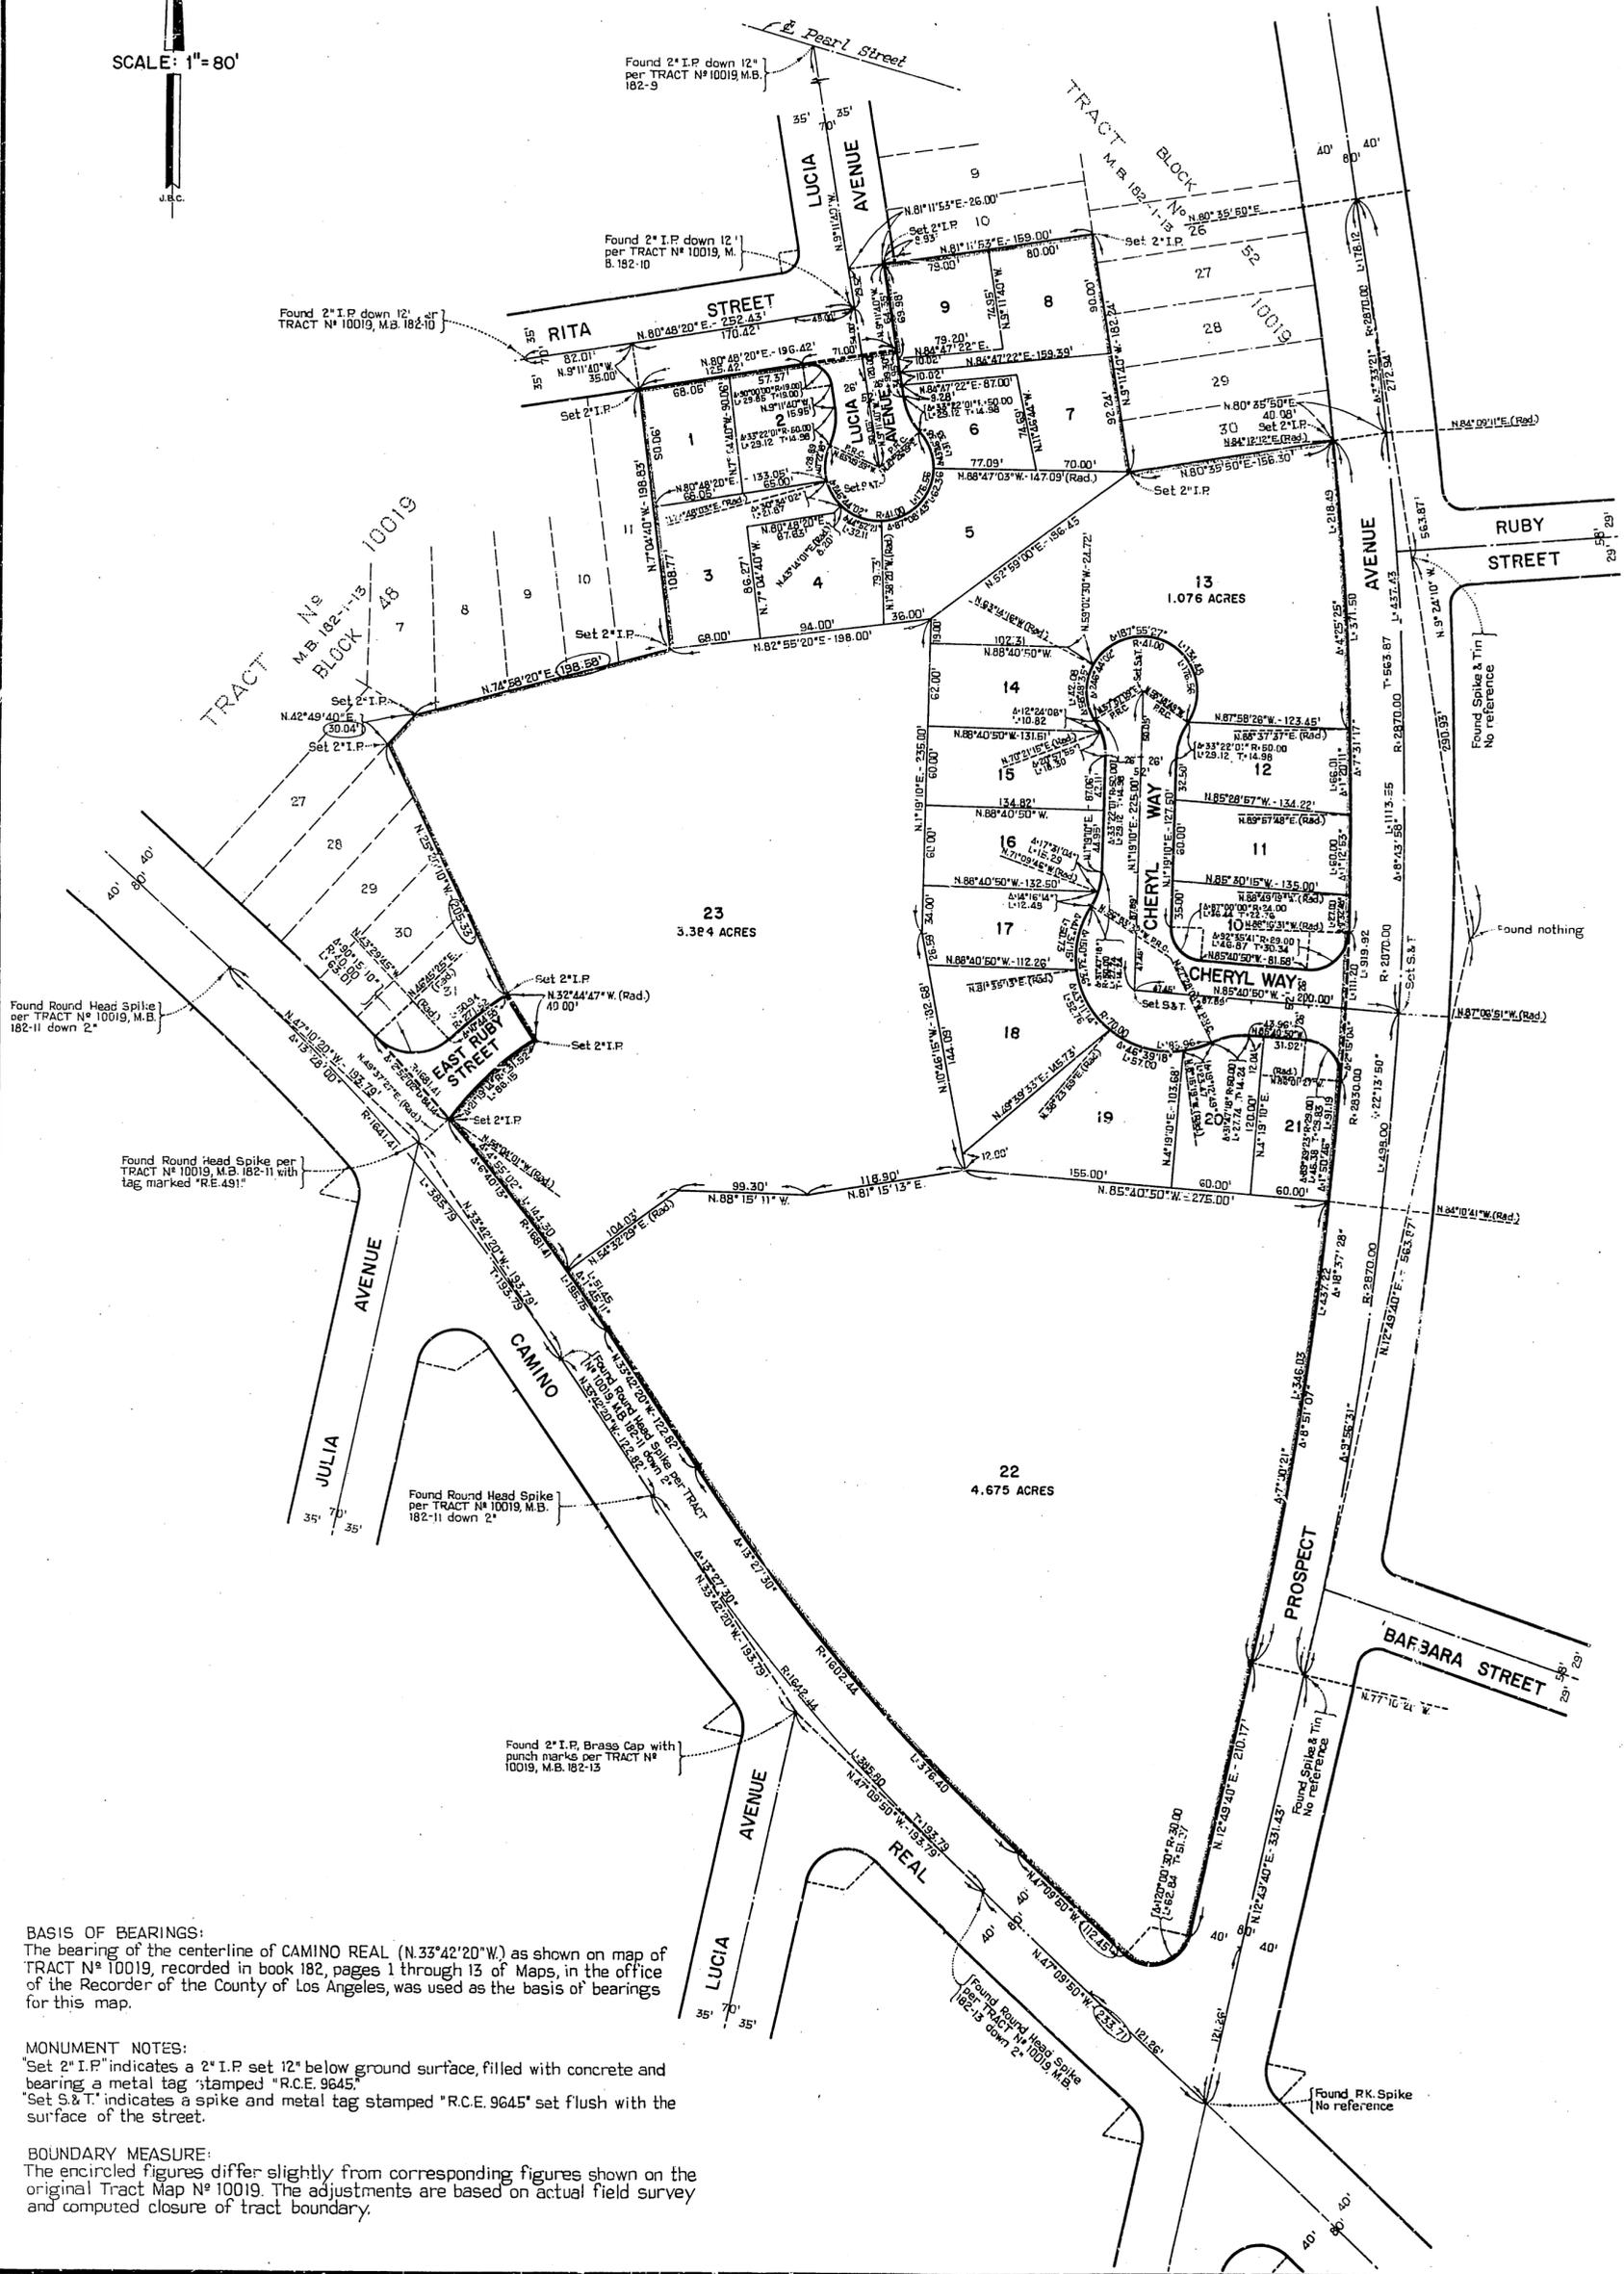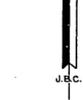

COUNTY ENGINEER'S COPY

BASIS OF BEARINGS:
The bearing of the centerline of CAMINO REAL ($N.33^{\circ}42'20''W$) as shown on map of TRACT N^o 10019, recorded in book 182, pages 1 through 13 of Maps, in the office of the Recorder of the County of Los Angeles, was used as the basis of bearings for this map.

MONUMENT NOTES:
"Set 2" I.P." indicates a 2" I.P. set 12" below ground surface, filled with concrete and bearing a metal tag stamped "R.C.E. 9645".
"Set S&T" indicates a spike and metal tag stamped "R.C.E. 9645" set flush with the surface of the street.

BOUNDARY MEASURE:
The encircled figures differ slightly from corresponding figures shown on the original Tract Map N^o 10019. The adjustments are based on actual field survey and computed closure of tract boundary.