

OFFICIAL MAP No 8

OF PART OF THE CITY OF REDONDO BEACH, COUNTY OF LOS ANGELES, STATE OF CALIFORNIA.

BEING A SURVEY OF A PORTION OF OFFICIAL MAP No 6 AS PER MAP RECORDED IN BOOK 5 PAGES 3 & 4 OF OFFICIAL MAP RECORDS IN THE OFFICE OF THE COUNTY RECORDER OF LOS ANGELES COUNTY, SHOWING CERTAIN PARCELS OF LAND IN SAID AREA BY SEPARATE NUMBERS FOR THE PURPOSE OF IDENTIFICATION OF SAID PARCELS BY REFERENCE TO SAID NUMBERS AS AUTHORIZED BY CHAPTER 3, PART 2, DIVISION 4 OF THE BUSINESS AND PROFESSIONS CODE, SECTION 11650 TO 11658 INCLUSIVE.

RESOLUTION No 4797

A resolution of the City Council of the City of Redondo Beach, California adopting an official map for a portion of that part of the City of Redondo Beach extending South from Rita Street and between Camino Real and Prospect Avenue, consisting of all of lots 10 through 23 inclusive and all of Cheryl Way as per Official Map No 6 recorded in Book 5, Pages 3 and 4 of official map records in the office of the County Recorder of Los Angeles County.

WHEREAS; the existing sub-divided lots mentioned above are delineated in a manner that precludes orderly and economical land development and also as the entire area is presently unimproved and as the existing unimproved street pattern, within the area, is undesirable in light of today's traffic, the City Council of the City of Redondo Beach has caused this map to be prepared.

Now, therefore, the City Council of the City of Redondo Beach does resolve as follows:

SECTION 1. It is hereby ordered that the attached map consisting of two sheets, be and the same hereby is approved and adopted as Official Map No 8 of the above described city area in accordance with the provisions of Chapter 3, Part 2, of Division 4 of the Business and Professions Code, Sections 11650 to 11658 inclusive, for the uses and purposes therein named.

SECTION 2. The City Clerk of the City of Redondo Beach hereby is directed to endorse on the face of said map a copy of this resolution attested by the Official Seal of the City of Redondo Beach, and is also directed to cause the said endorsed map to be recorded in the office of the County Recorder of Los Angeles County.

SECTION 3. The City Engineer is directed to certify that this map complies with the provisions of the Business and Professions Code, Chapter 3, Part 2, Division 4, Section 11650 to 11658.

SECTION 4. The City Clerk shall certify to the adoption of this resolution.

Approved as to form:

A. Roger Sailors
A. ROGER SAILORS,
City Attorney of the City of Redondo Beach

Approved and adopted this 19th day of MAY, 1969.

Edward J. Moore Councilman
George E. Campbell Councilman
John Westfield Councilman

William F. Guly MAYOR
Robert J. Niles Councilman

I, FRED M. ARNOLD, City Clerk of the City of Redondo Beach, hereby certify that the foregoing certificate is signed by a majority of the members of the Council of the City of Redondo Beach and the Mayor as presiding officer of said body.

IN WITNESS THEREOF, I have hereto set my hand and affixed the Official Seal of the City of Redondo Beach this 19 day of MAY, 1969.

FRED M. ARNOLD
City Clerk of the City of Redondo Beach
By Edna R. Bottom DEPUTY

I, HENRY FERLING, hereby certify that I am the City Engineer of the City of Redondo Beach, County of Los Angeles, State of California; and that this map consisting of two sheets, was completed under my direction in May, 1969, in accordance with the provisions of Chapter 3, Part 2, Division 4, of the Business and Professions Code, Sections 11650 to 11658 inclusive, of the State of California, and under the direction and with the approval of the City Council of said City of Redondo Beach.

Henry Ferling R.C.E. No 11981
City Engineer of the City of Redondo Beach

FILED
AT REQUEST OF
CITY CLERK
MAY 26 1969
45 MIN. PAST 12:00
IN BOOK 5
AT PAGE 9
OF OFFICIAL MAPS
LOS ANGELES COUNTY, CALIF.
RAY E. LEE
REGISTRAR-RECORDER
By Free Deputy

COUNTY ENGINEER'S COPY


OFFICIAL MAP NO 8

OF PART OF THE CITY OF REDONDO BEACH,
COUNTY OF LOS ANGELES, STATE OF CALIFORNIA.

FILED WITH LOS ANGELES
COUNTY RECORDER, RAY E. LEE
MAY 28 1959

SCALE: 1" = 80'

U.S.C.

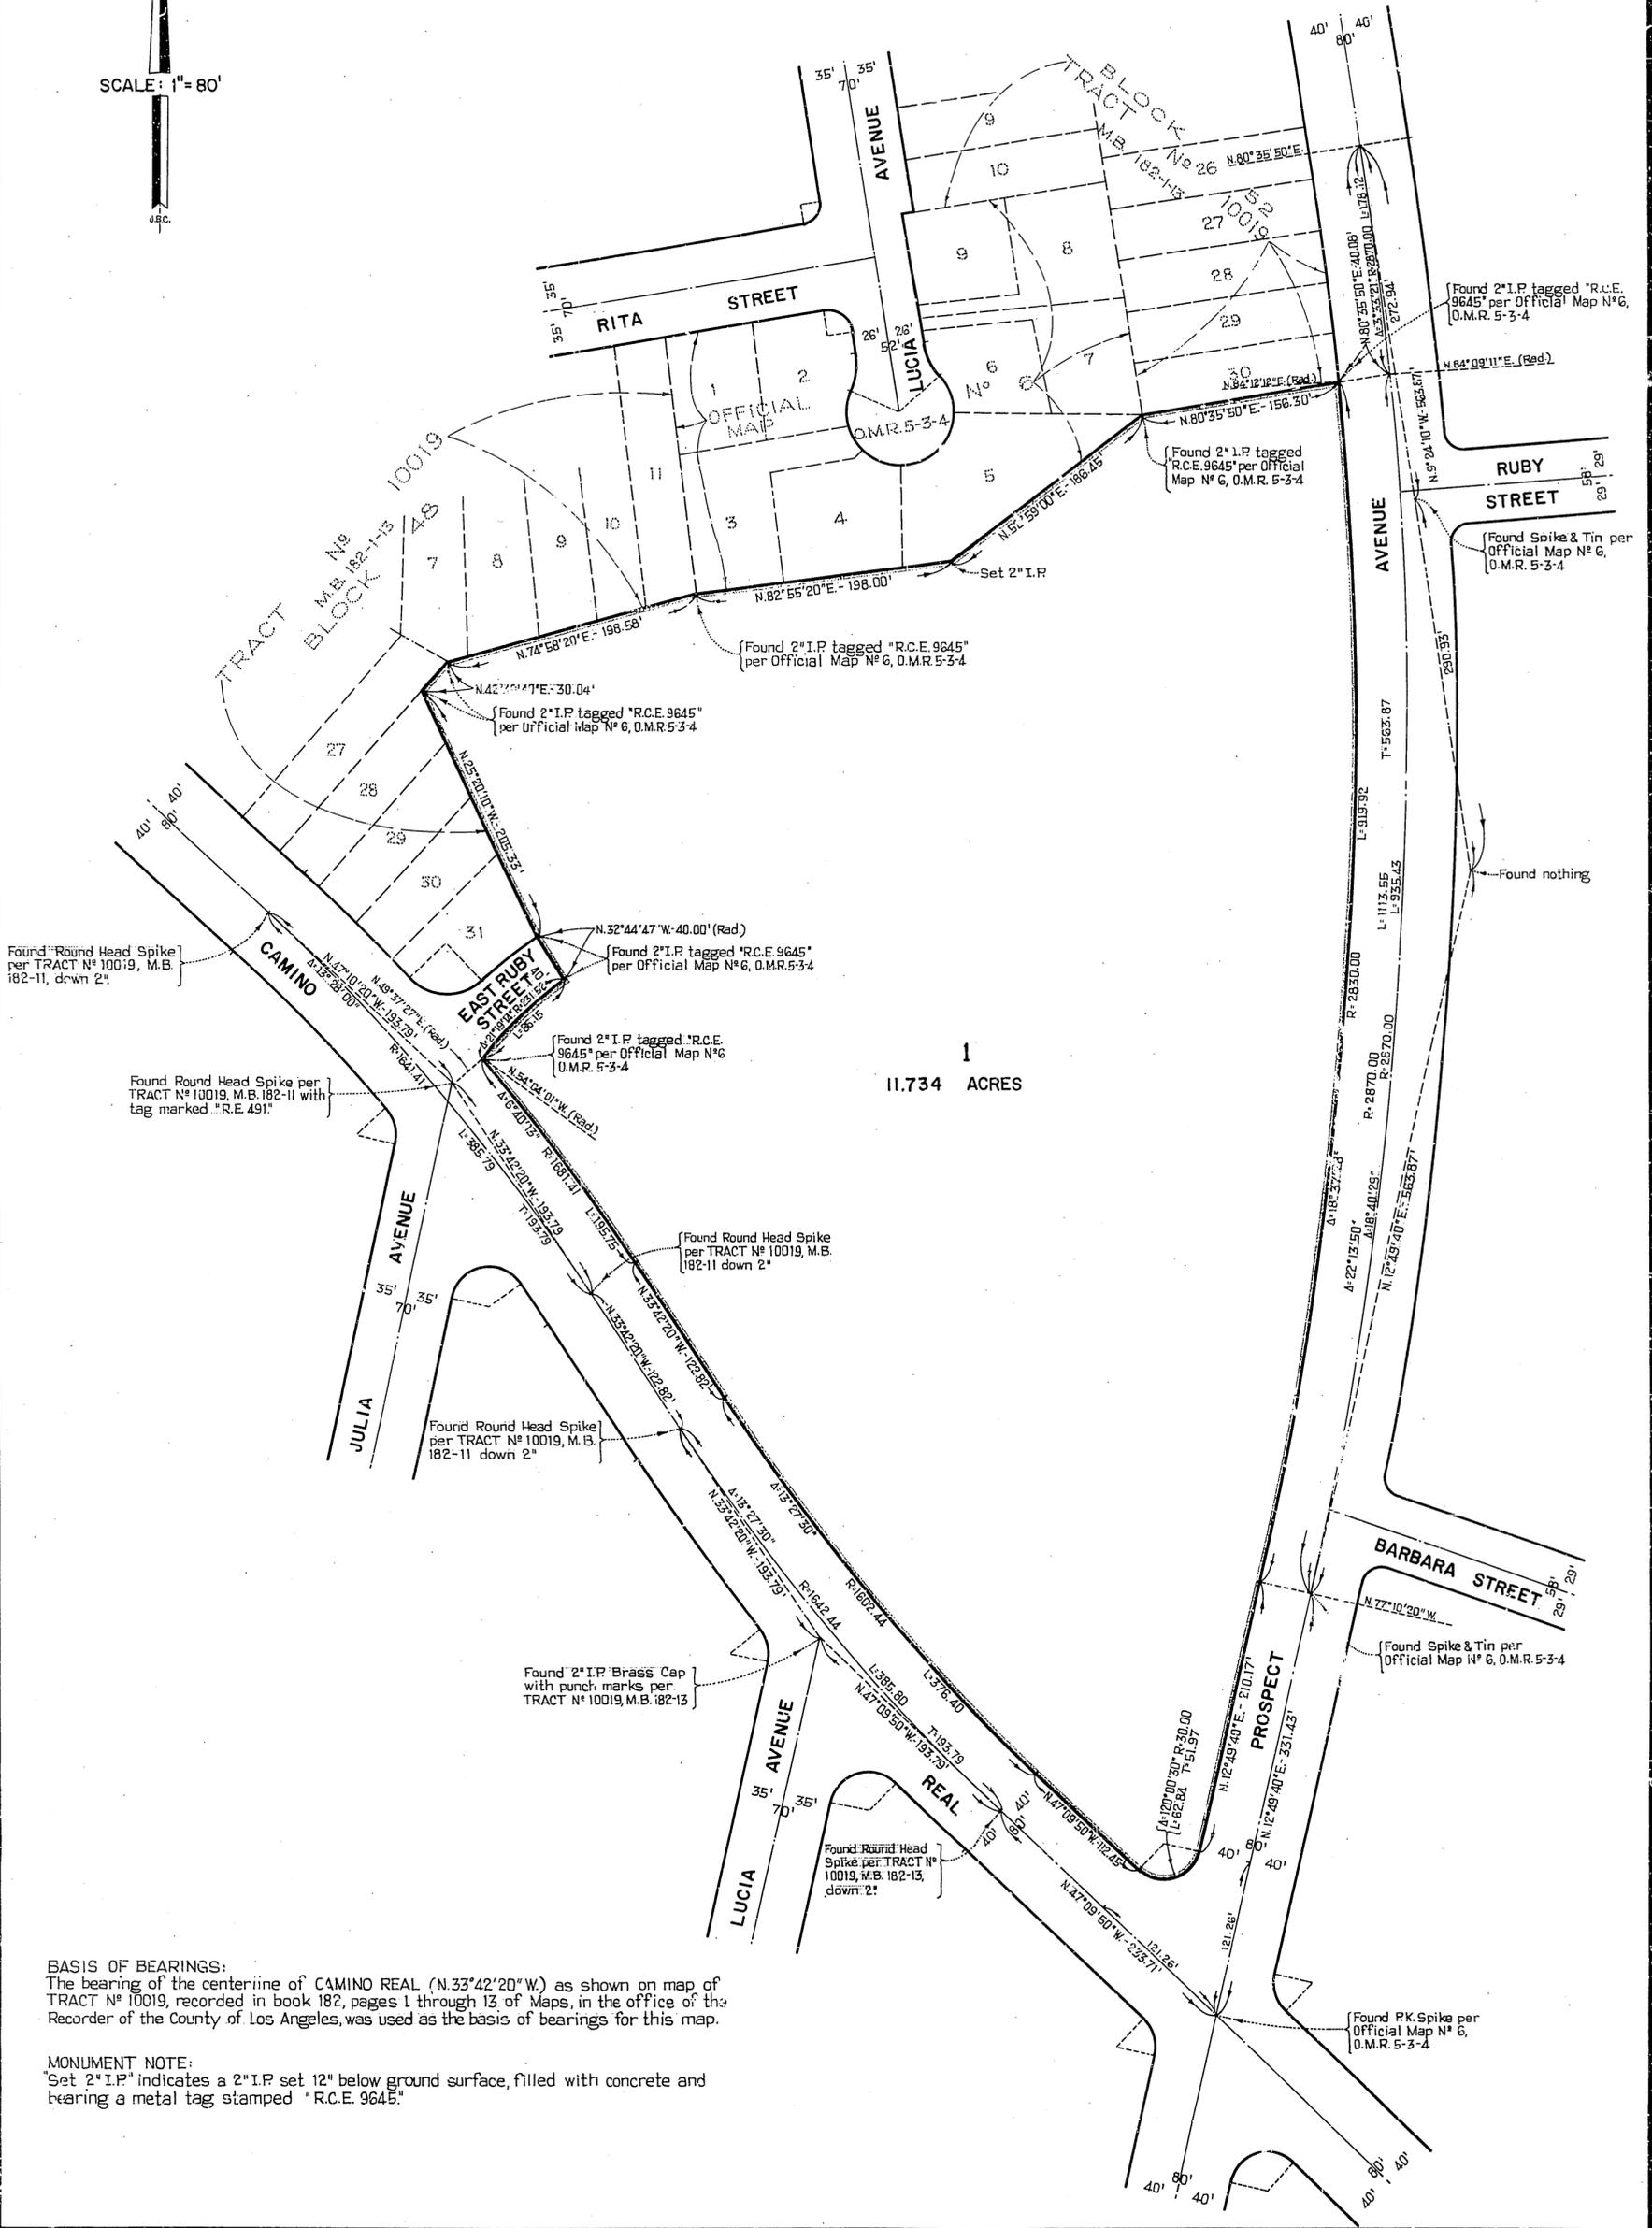

1
11.734 ACRES

BASIS OF BEARINGS:
The bearing of the centerline of CAMINO REAL (N.33°42'20"W) as shown on map of TRACT No 10019, recorded in book 182, pages 1 through 13 of Maps, in the office of the Recorder of the County of Los Angeles, was used as the basis of bearings for this map.

MONUMENT NOTE:
"Set 2" I.P." indicates a 2" I.P. set 12" below ground surface, filled with concrete and bearing a metal tag stamped "R.C.E. 9645."

COUNTY ENGINEER'S COPY