

OFFICIAL MAP NO. 11

OF PART OF THE CITY OF REDONDO BEACH, COUNTY OF LOS ANGELES, STATE OF CALIFORNIA.

BEING A SURVEY OF A PORTION OF PARCEL MAP NO. 1392 AS RECORDED IN PARCEL MAP BOOK 24 PAGE 78 IN THE OFFICE OF THE COUNTY RECORDER OF LOS ANGELES COUNTY

2110

FILED
AT REQUEST OF
CITY CLERK
JAN. 12, 1972
11 MIN. 10 AM
PAST

BOOK 5
AT PAGE 19
OF OFFICIAL MAPS
LOS ANGELES COUNTY, CALIF.

COUNTY RECORDER

BY *[Signature]* Deputy *Free*

APPROVED AND ADOPTED THIS 10TH DAY OF JANUARY, 1972

[Signatures of Council Members and Mayor]
COUNCILMAN COUNCILMAN COUNCILMAN
COUNCILMAN MAYOR COUNCILMAN

RESOLUTION NO. 5025

A RESOLUTION OF THE CITY COUNCIL OF THE CITY OF REDONDO BEACH, CALIFORNIA ADOPTING AN OFFICIAL MAP FOR A PORTION OF THAT PART OF THE CITY OF REDONDO BEACH KNOWN AS PARCEL 1 OF PARCEL MAP NO. 1392 AS PER PARCEL MAP BOOK 24, PAGE 78 AS SHOWN ABOVE RECORDED IN THE OFFICE OF THE COUNTY RECORDER OF LOS ANGELES COUNTY.

WHEREAS: THE EXISTING SUBDIVIDED PARCEL MENTIONED ABOVE IS DELINEATED IN A MANNER THAT PRECLUDES ORDERLY AND ECONOMICAL LAND DEVELOPMENT AND ALSO AS THE ENTIRE AREA IS PRESENTLY UNIMPROVED AND AS THE DIVISIONS OF THE LAND IS IN THE BEST INTEREST OF THE CITY OF REDONDO BEACH, THE CITY COUNCIL OF REDONDO BEACH HAS CAUSED THIS MAP TO BE PREPARED.

NOW THEREFORE, THE CITY COUNCIL OF THE CITY OF REDONDO BEACH DOES RESOLVE AS FOLLOWS:

SECTION 1 IT IS HEREBY ORDERED THAT THE ATTACHED MAP CONSISTING OF TWO SHEETS BE, AND THE SAME HEREBY IS APPROVED AND ADOPTED AS OFFICIAL MAP NO. 11, OF THE ABOVE CITY AREA IN ACCORDANCE WITH THE PROVISIONS OF CHAPTER 3, PART 2, OF DIVISION 4 OF THE BUSINESS & PROFESSIONS CODE SECTIONS 11650 TO 11658 INCLUSIVE FOR THE USES AND PURPOSES THEREIN NAMED.

SECTION 2 THE CITY CLERK OF THE CITY OF REDONDO BEACH HEREBY IS DIRECTED TO ENDORSE ON THE FACE OF SAID MAP A COPY OF THIS RESOLUTION ATTESTED BY THE OFFICIAL SEAL OF THE CITY OF REDONDO BEACH, AND IS ALSO DIRECTED TO CAUSE THE SAID ENDORSED MAP TO BE RECORDED IN THE OFFICE OF THE COUNTY RECORDER OF LOS ANGELES COUNTY.

SECTION 3 THE CITY ENGINEER IS DIRECTED TO CERTIFY THAT THIS MAP COMPLIES WITH THE PROVISIONS OF THE BUSINESS AND PROFESSIONS CODE, CHAPTER 3, PART 2, DIVISION 4, SECTION 11650 TO 11658.

SECTION 4 THE CITY CLERK SHALL CERTIFY TO THE ADOPTION OF THIS RESOLUTION.

APPROVED AS TO FORM:

[Signature of A. Roger Sailors]
A. ROGER SAILORS
CITY ATTORNEY OF THE CITY OF REDONDO BEACH

I, FRED M. ARNOLD, CITY CLERK OF THE CITY OF REDONDO BEACH, HEREBY CERTIFY THAT THE FOREGOING CERTIFICATE IS SIGNED BY A MAJORITY OF THE MEMBERS OF THE COUNCIL OF THE CITY OF REDONDO BEACH AND THE MAYOR AS PRESIDING OFFICER OF SAID BODY.

IN WITNESS THEREOF, I HAVE HERETO SET MY HAND AND AFFIXED THE OFFICIAL SEAL OF THE CITY OF REDONDO BEACH THIS 10TH DAY OF JANUARY, 1972

[Signature of Fred M. Arnold]
CITY CLERK OF THE CITY OF REDONDO BEACH

DEPUTY

I, FELIX J. KARPAIN, HEREBY CERTIFY THAT I AM THE CITY ENGINEER OF THE CITY REDONDO BEACH, COUNTY OF LOS ANGELES, STATE OF CALIFORNIA; AND THAT THIS MAP CONSISTING OF 2 SHEETS, WAS COMPLETED UNDER MY DIRECTION IN JANUARY 1972, IN ACCORDANCE WITH PROVISIONS OF CHAPTER 3, PART 2, DIVISION 4 OF THE BUSINESS AND PROFESSIONS CODE, SECTIONS 11650 TO 11658 INCLUSIVE OF THE STATE OF CALIFORNIA, AND UNDER THE DIRECTION AND WITH THE APPROVAL OF THE CITY COUNCIL OF SAID CITY OF REDONDO BEACH.

[Signature of Felix J. Karpain] R.C.E. NO. 20286
CITY ENGINEER OF THE CITY OF REDONDO BEACH

COUNTY ENGINEER'S COPY


SCALE: 1" = 50'

OFFICIAL MAP NO. 11

SHEET 2 OF 2 SHEETS

FILED WITH LOS ANGELES COUNTY RECORDER

JAN 12 1972

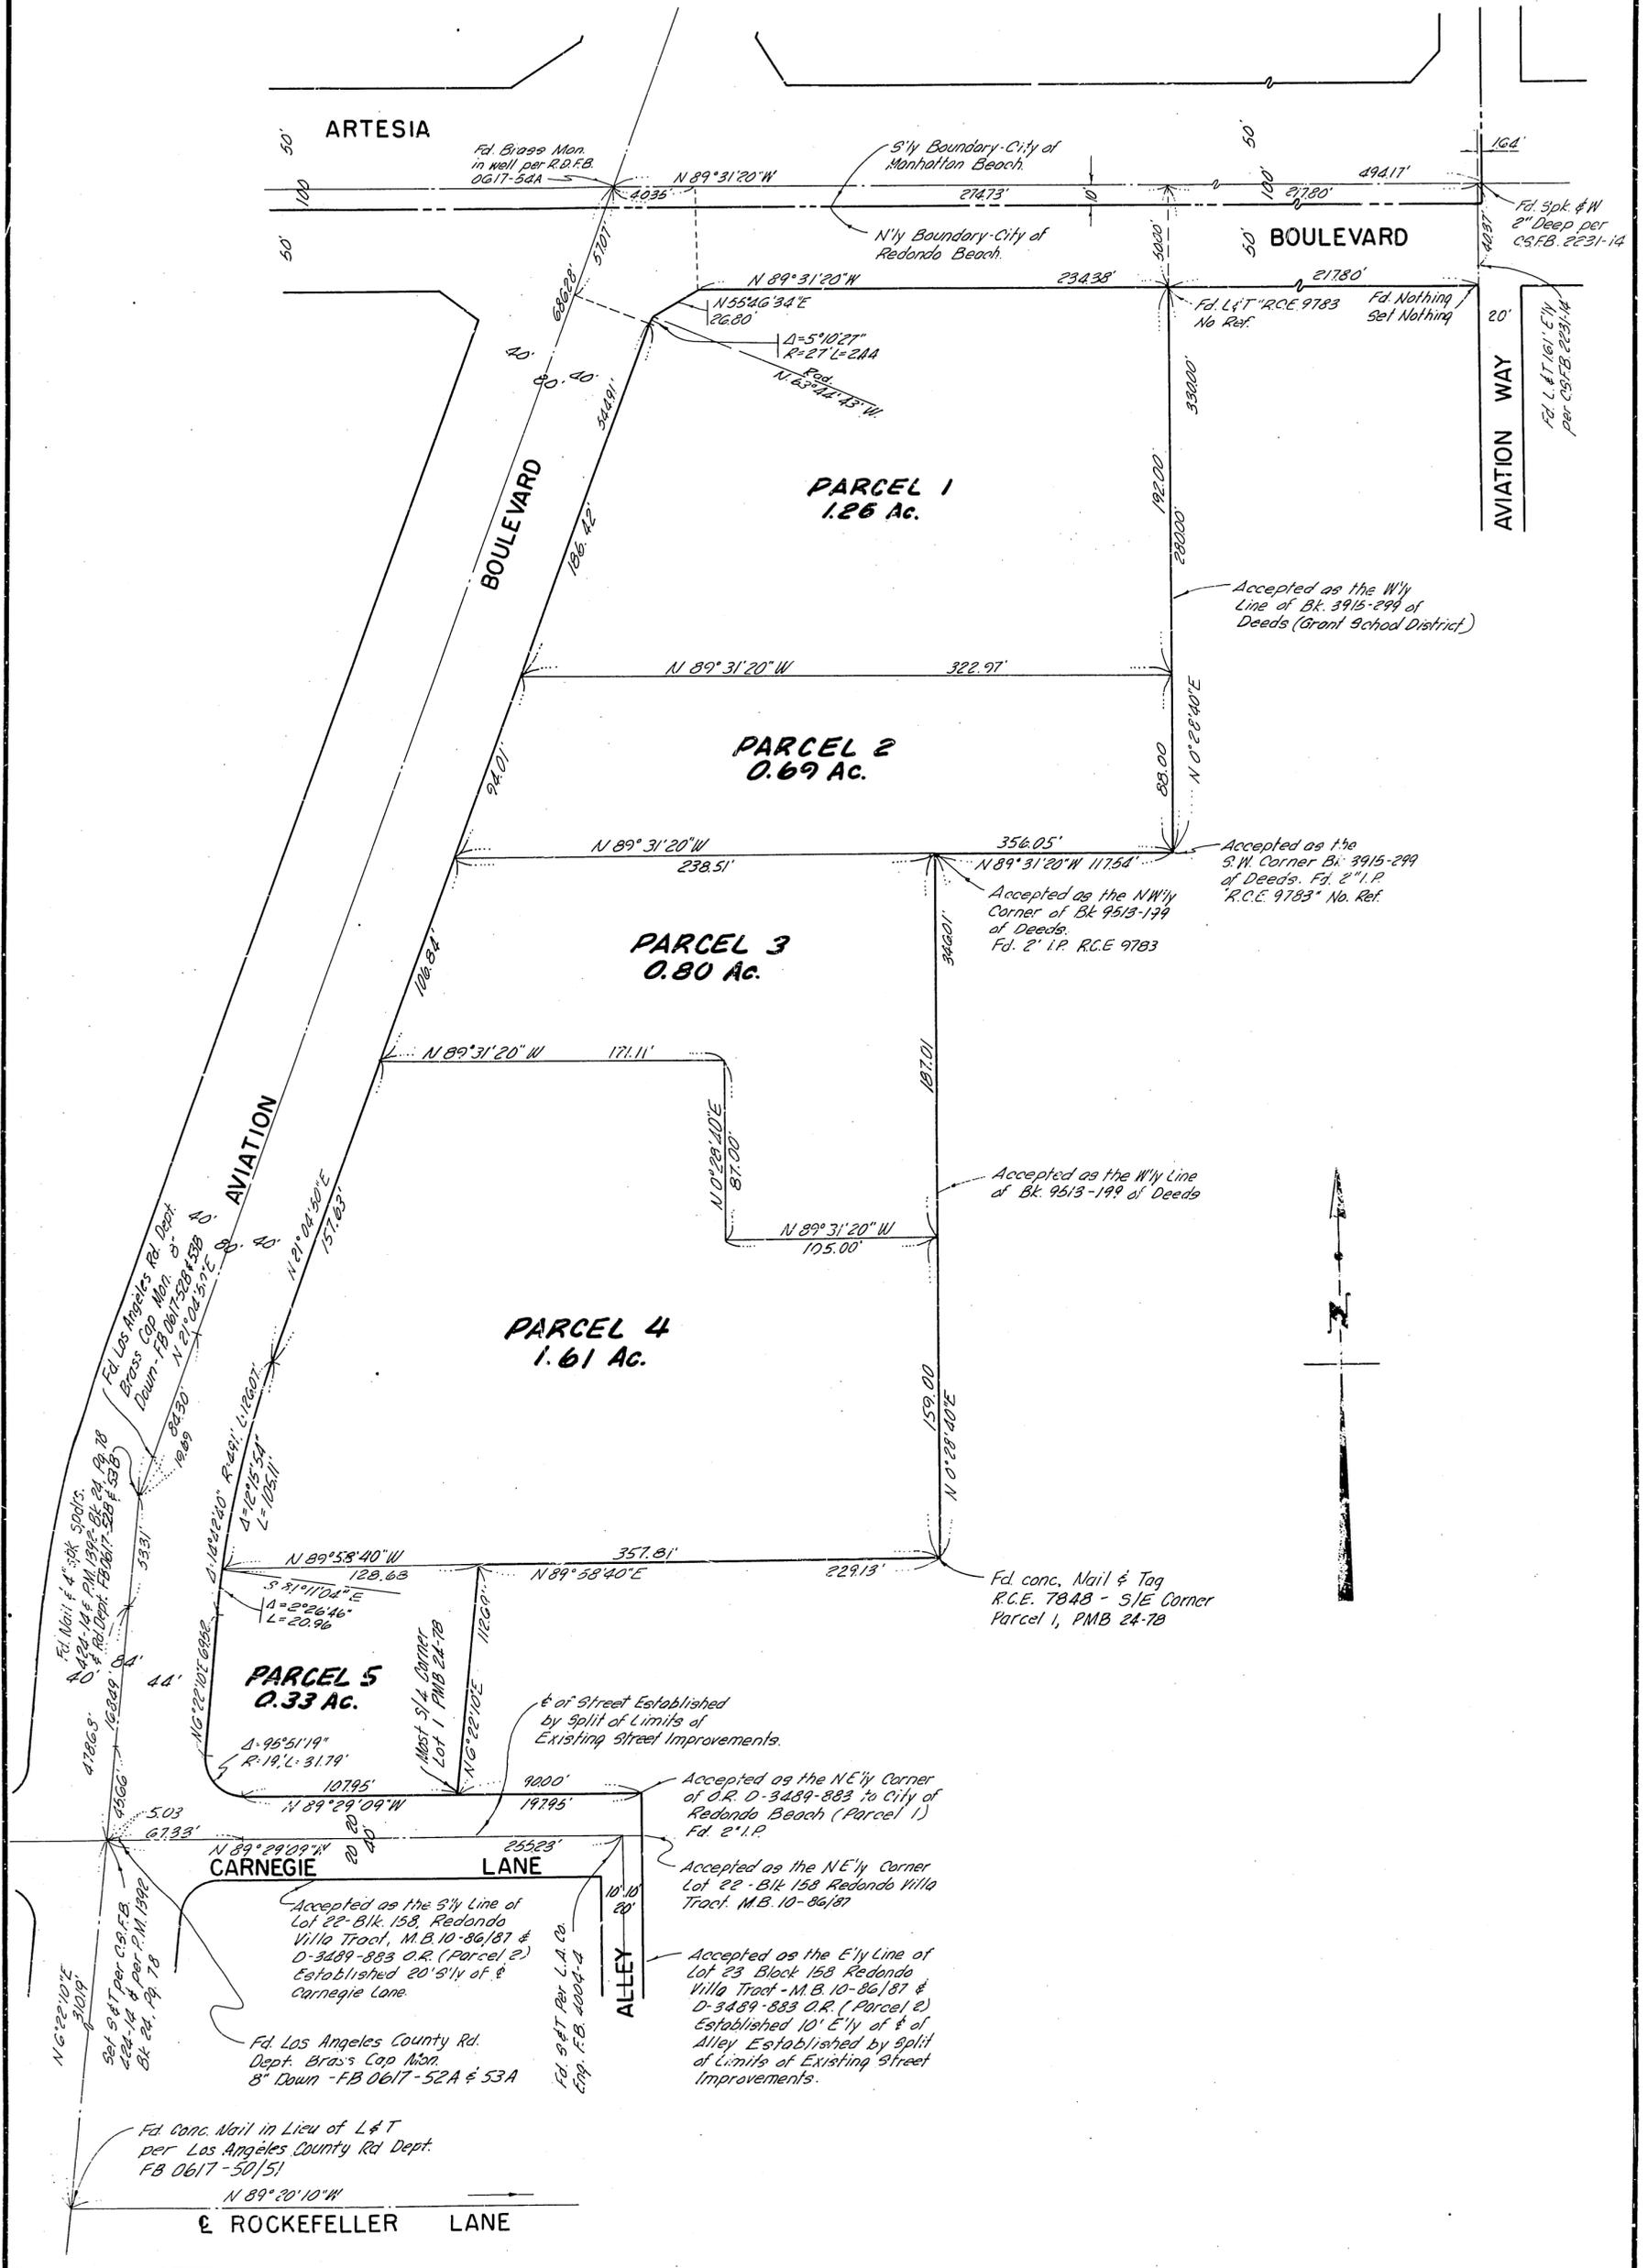

COUNTY ENGINEER'S COPY