

OFFICIAL MAP NO. 12

OF PART OF THE CITY OF REDONDO BEACH, COUNTY OF LOS ANGELES, STATE OF CALIFORNIA.

BEING A PORTION OF THE CITY OF REDONDO BEACH AND OF OFFICIAL MAP NO. 10, AS RECORDED IN MAP BOOK 5, PAGES 14-18 COUNTY OF LOS ANGELES RECORDS, AND PORTIONS OF GARNET STREET, AND OF VACATED GARNET STREET AND ALL OF VACATED SUNSET COURT, AS DESCRIBED IN RESOLUTION NO. 5081, SHOWING CERTAIN PARCELS OF LAND IN SAID AREA BY SEPARATE NUMBERS FOR THE PURPOSE OF IDENTIFICATION OF SAID PARCELS BY REFERENCE TO SAID NUMBERS, AS AUTHORIZED BY CHAPTER 3, PART 2, DIVISION 4, OF THE BUSINESS AND PROFESSIONS CODE, SECTION 11650 TO 11658 INCLUSIVE. ALL OF SAID LAND IS WITHIN THE BOUNDARIES OF OFFICIAL MAP NO. 10, FILED IN MAP BOOK 5, PAGES 14 THROUGH 18, RECORDS OF LOS ANGELES COUNTY.

RESOLUTION NO. 5079

A RESOLUTION OF THE CITY COUNCIL OF THE CITY OF REDONDO BEACH, CALIFORNIA ADOPTING AN OFFICIAL MAP FOR A PORTION OF THAT PART OF THE CITY OF REDONDO BEACH EXTENDING WEST FROM THE WEST LINE OF CATALINA AVENUE, BETWEEN THE SOUTH LINE OF DIAMOND STREET, AND THE NORTH LINE OF TORRANCE BLVD., AND WITHIN THE PERIMETER OF OFFICIAL MAP NO. 10 RECORDED IN MAP BOOK NO. 5, PAGES 14-18, AND INCLUDING PORTIONS OF GARNET STREET AND OF VACATED GARNET STREET, AND ALL OF VACATED SUNSET COURT DESCRIBED IN RESOLUTION NO. 5081, ALL AS SHOWN ABOVE RECORDED IN THE OFFICE OF THE COUNTY RECORDER OF LOS ANGELES COUNTY.

APPROVED AND ADOPTED THIS 18 DAY OF SEPT., 1972

Edward P. Moore COUNCILMAN
Richard Robert COUNCILMAN
Robert J. ... COUNCILMAN

William F. Gulyan MAYOR
John J. ... COUNCILMAN
John J. ... COUNCILMAN

WHEREAS: THE EXISTING SUB-DIVIDED PARCELS IN THE ABOVE MENTIONED OFFICIAL MAP NO. 10 ARE DELINEATED IN A MANNER THAT PRECLUDES ORDERLY AND ECONOMICAL LAND DEVELOPMENT AS ANTICIPATED WITHIN THE REDONDO PLAZA AREA. THE CITY COUNCIL OF THE CITY OF REDONDO BEACH HAS CAUSED THIS MAP TO BE PREPARED.

NOW THEREFORE, THE CITY COUNCIL OF THE CITY OF REDONDO BEACH DOES RESOLVE AS FOLLOWS

SECTION 1 IT IS HEREBY ORDERED THAT ATTACHED MAP CONSISTING OF THREE SHEETS BE, AND THE SAME HEREBY IS APPROVED AND ADOPTED AS OFFICIAL MAP NO. 12 OF THE ABOVE CITY AREA IN ACCORDANCE WITH THE PROVISIONS OF CHAPTER 3, PART 2 OF DIVISION 4 OF THE BUSINESS AND PROFESSIONS CODE SECTIONS 11650 TO 11658 INCLUSIVE FOR THE USES AND PURPOSES THEREIN NAMED.

SECTION 2 THE CITY CLERK OF THE CITY OF REDONDO BEACH HEREBY IS DIRECTED TO ENDORSE ON THE FACE OF SAID MAP A COPY OF THIS RESOLUTION ATTESTED BY THE OFFICIAL SEAL OF THE CITY OF REDONDO BEACH, AND IS ALSO DIRECTED TO CAUSE THE SAID ENDORSED MAP TO BE RECORDED IN THE OFFICE OF THE COUNTY RECORDER OF LOS ANGELES COUNTY.

SECTION 3 THE CITY ENGINEER IS DIRECTED TO CERTIFY THAT THIS MAP COMPLIES WITH THE PROVISIONS OF THE BUSINESS AND PROFESSIONS CODE, CHAPTER 3, PART 2, DIVISION 4, SECTIONS 11650 TO 11658.

SECTION 4 THE CITY CLERK SHALL CERTIFY TO THE ADOPTION OF THIS RESOLUTION.

APPROVED AS TO FORM:

A. Roger Sailors
A. ROGER SAILORS
CITY ATTORNEY OF THE CITY OF REDONDO BEACH

I, FRED M. ARNOLD, CITY CLERK OF THE CITY OF REDONDO BEACH, HEREBY CERTIFY THAT THE FOREGOING CERTIFICATE IS SIGNED BY A MAJORITY OF THE MEMBERS OF THE COUNCIL OF THE CITY OF REDONDO BEACH AND THE MAYOR, PRESIDING OFFICER OF SAID BODY.

IN WITNESS THEREOF, I HAVE HERETO SET MY HAND AND AFFIXED THE OFFICIAL SEAL OF THE CITY OF REDONDO BEACH THIS 18 DAY OF SEPT., 1972.

Fred M. Arnold
CITY CLERK OF THE CITY OF REDONDO BEACH

DEPUTY

I, FELIX J. KARPAIN, HEREBY CERTIFY THAT I AM THE CITY ENGINEER OF THE CITY OF REDONDO BEACH, COUNTY OF LOS ANGELES, STATE OF CALIFORNIA; AND THAT THIS MAP CONSISTING OF 3 SHEETS, WAS COMPLETED UNDER MY DIRECTION IN SEPTEMBER 1972, IN ACCORDANCE WITH THE PROVISIONS OF CHAPTER 3, PART 2, DIVISION 4 OF THE BUSINESS AND PROFESSIONS CODE, SECTIONS 11650 TO 11658 INCLUSIVE OF THE STATE OF CALIFORNIA, AND UNDER THE DIRECTION AND WITH THE APPROVAL OF THE CITY COUNCIL OF SAID CITY OF REDONDO BEACH.

Felix J. Karpain
FELIX J. KARPAIN R.C.E. 2028c
CITY ENGINEER OF THE CITY OF REDONDO BEACH



FILED
AT REQUEST OF
City of Redondo Beach
SEP. 22, 1972
47 MIN. 9 AM
PAST 9
IN BOOK 5
AT PAGE 21
OF OFFICIAL MAPS
LOS ANGELES COUNTY, CALIF.
COUNTY RECORDER
Frederick Deputy

COUNTY ENGINEER'S COPY

SCALE : AS INDICATED

OFFICIAL MAP NO. 12

OF PART OF THE CITY OF REDONDO BEACH, COUNTY OF LOS ANGELES, STATE OF CALIFORNIA.

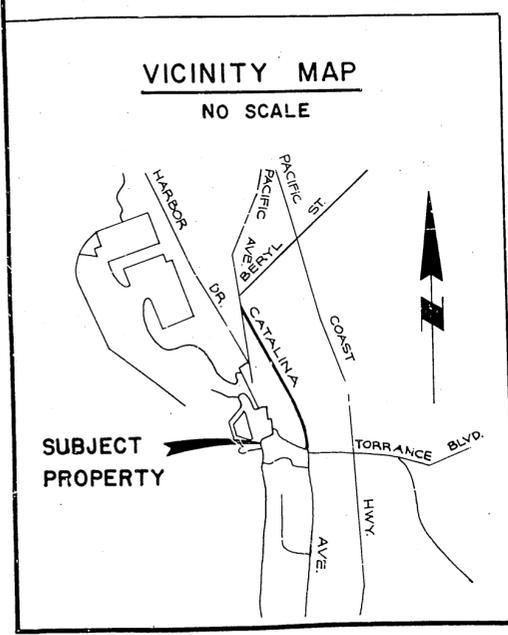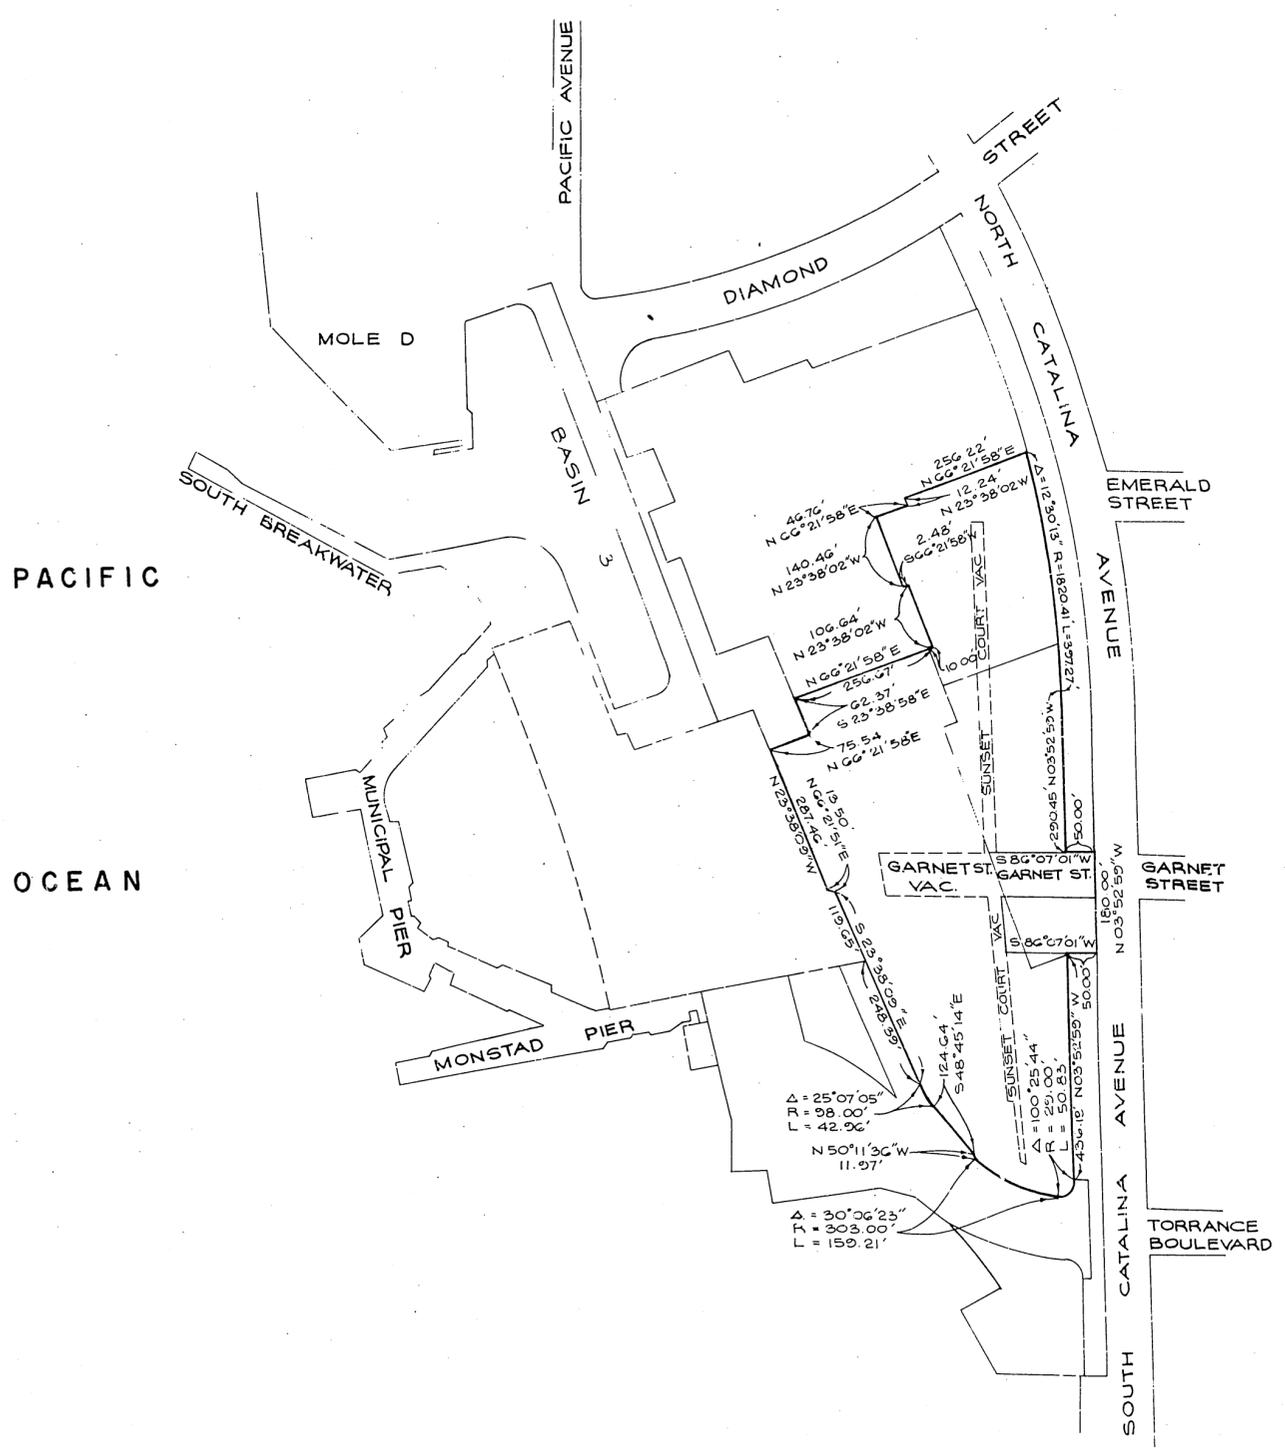


LOCATION MAP
SCALE: 1" = 200'

COUNTY ENGINEER'S COPY

SCALE : AS INDICATED

OFFICIAL MAP NO. 12

OF PART OF THE CITY OF REDONDO BEACH, COUNTY OF LOS ANGELES, STATE OF CALIFORNIA.

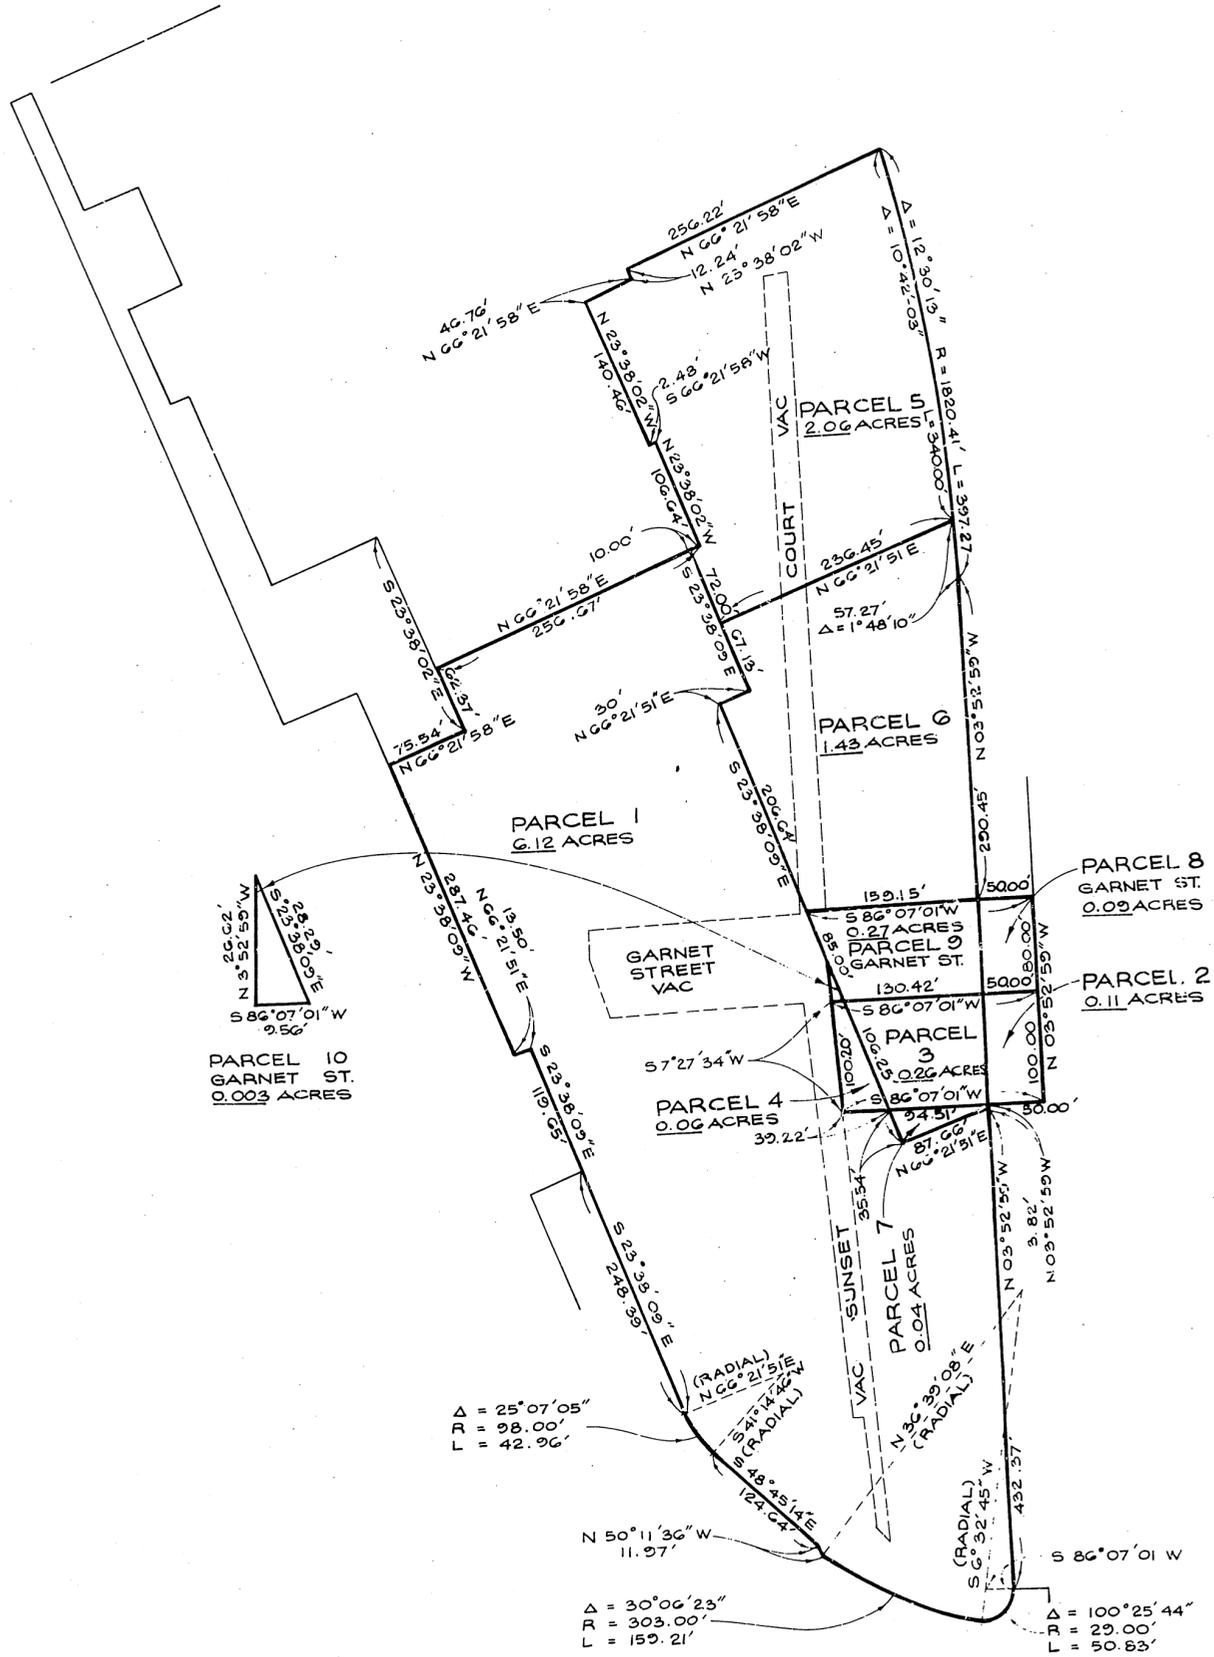

COUNTY ENGINEER'S COPY

SCALE: 1" = 100'