

79-1122502
79-1122502

OFFICIAL MAP NO. 15

OF PART OF THE CITY OF REDONDO BEACH, COUNTY OF LOS ANGELES, STATE OF CALIFORNIA.

BEING A PORTION OF PARCEL 5 OF OFFICIAL MAP NO. 12, AS RECORDED IN MAP BOOK 5, PAGES 21 - 23, RECORDS OF LOS ANGELES COUNTY RECORDER.

FILED
AT REQUEST OF
City of REDONDO BEACH
Oct 5, 1979
MIN.
27 PAST, 3 PM
IN BOOK 5
AT PAGE 31
OF OFFICIAL MAPS
LOS ANGELES COUNTY, CALIF.
Registrar-Recorder
BY D. Boone
Deputy
FREE

RESOLUTION NO. 5748

A RESOLUTION OF THE CITY COUNCIL OF THE CITY OF REDONDO BEACH, CALIFORNIA, ADOPTING AN OFFICIAL MAP OF CERTAIN LANDS, ALL WITHIN PARCEL 5 OF OFFICIAL MAP NO. 12, EXTENDING WEST FROM THE WEST LINE OF CATALINA AVENUE AND OPPOSITE TO EMERALD STREET, AS SHOWN ON SHEET 2 OF THIS OFFICIAL MAP.

APPROVED AND ADOPTED THIS 11th DAY OF JUNE, 1979

[Signatures of City Council Members]
MAYOR COUNCILMAN COUNCILMAN
COUNCILMAN COUNCILMAN COUNCILMAN

WHEREAS: THE EXISTING SUB-DIVIDED PARCEL IN THE ABOVE MENTIONED OFFICIAL MAP NO. 12 IS DELINEATED IN A MANNER THAT PRECLUDES ORDERLY AND ECONOMICAL LAND DEVELOPMENT AS ANTICIPATED WITHIN THE REDONDO PLAZA AREA. THE CITY COUNCIL OF THE CITY OF REDONDO BEACH HAS CAUSED THIS MAP TO BE PREPARED.

I, FRED M. ARNOLD, CITY CLERK OF THE CITY OF REDONDO BEACH HEREBY CERTIFY THAT THE FOREGOING CERTIFICATE IS SIGNED BY A MAJORITY OF THE MEMBERS OF THE COUNCIL OF THE CITY OF REDONDO BEACH AND THE MAYOR, PRESIDING OFFICER OF SAID BODY.

NOW THEREFORE, THE CITY COUNCIL OF THE CITY OF REDONDO BEACH DOES RESOLVE AS FOLLOWS:

IN WITNESS THEREOF, I HAVE HERETO SET MY HAND AND AFFIXED THE OFFICIAL SEAL OF THE CITY OF REDONDO BEACH THIS 27th DAY OF June, 1979

SECTION 1 IT IS HEREBY ORDERED THAT ATTACHED MAP CONSISTING OF TWO SHEETS BE, AND THE SAME IS HEREBY APPROVED AND ADOPTED AS OFFICIAL MAP NO. 15 OF THE ABOVE CITY AREA IN ACCORDANCE WITH THE PROVISIONS OF DIVISION 3, OF THE GOVERNMENT CODE, SECTION 66 499.50 TO 66 499.58 INCLUSIVE FOR THE USES AND PURPOSES THEREIN NAMED.

[Signature of Fred M. Arnold]
CITY CLERK OF THE CITY OF REDONDO BEACH

SECTION 2 THE CITY CLERK OF THE CITY OF REDONDO BEACH IS HEREBY DIRECTED TO ENDORSE ON THE FACE OF SAID MAP A COPY OF THIS RESOLUTION ATTESTED BY THE OFFICIAL SEAL OF THE CITY OF REDONDO BEACH, AND IS ALSO DIRECTED TO CAUSE THE SAID ENDORSED MAP TO BE RECORDED IN THE OFFICE OF THE LOS ANGELES COUNTY RECORDER.

SECTION 3 THE CITY ENGINEER IS DIRECTED TO CERTIFY THAT THIS MAP COMPLIES WITH THE PROVISIONS OF DIVISION 3, OF THE GOVERNMENT CODE SECTION 66 499.50 TO 66 499.58 INCLUSIVE.

I, JOHN A. HELD, HEREBY CERTIFY THAT I AM THE CITY ENGINEER OF THE CITY OF REDONDO BEACH, COUNTY OF LOS ANGELES, STATE OF CALIFORNIA; AND THAT THIS MAP CONSISTING OF 2 SHEETS, WAS COMPLETED UNDER MY DIRECTION IN MAY, 1979, IN ACCORDANCE WITH THE PROVISIONS OF DIVISION 3, OF THE GOVERNMENT CODE, SECTION 66 499.50 TO 66 499.58 INCLUSIVE OF THE STATE OF CALIFORNIA, AND UNDER THE DIRECTION AND WITH THE APPROVAL OF THE CITY COUNCIL OF SAID CITY OF REDONDO BEACH.

SECTION 4 THE CITY CLERK SHALL CERTIFY TO THE ADOPTION OF THIS RESOLUTION.

APPROVED AS TO FORM:

[Signature of Charles J. Post III]
CHARLES J. POST III
CITY ATTORNEY OF THE CITY OF REDONDO BEACH

[Signature of John A. Held]
JOHN A. HELD, RCE. 27 520
CITY ENGINEER OF THE CITY OF REDONDO BEACH


SCALE: 1" = 40'

SHEET 2 OF 2 SHEETS

FILED WITH LOS ANGELES
COUNTY RECORDER
OCT 5 1979

OFFICIAL MAP NO. 15

OF PART OF THE CITY OF REDONDO BEACH, COUNTY OF LOS ANGELES, STATE OF CALIFORNIA.

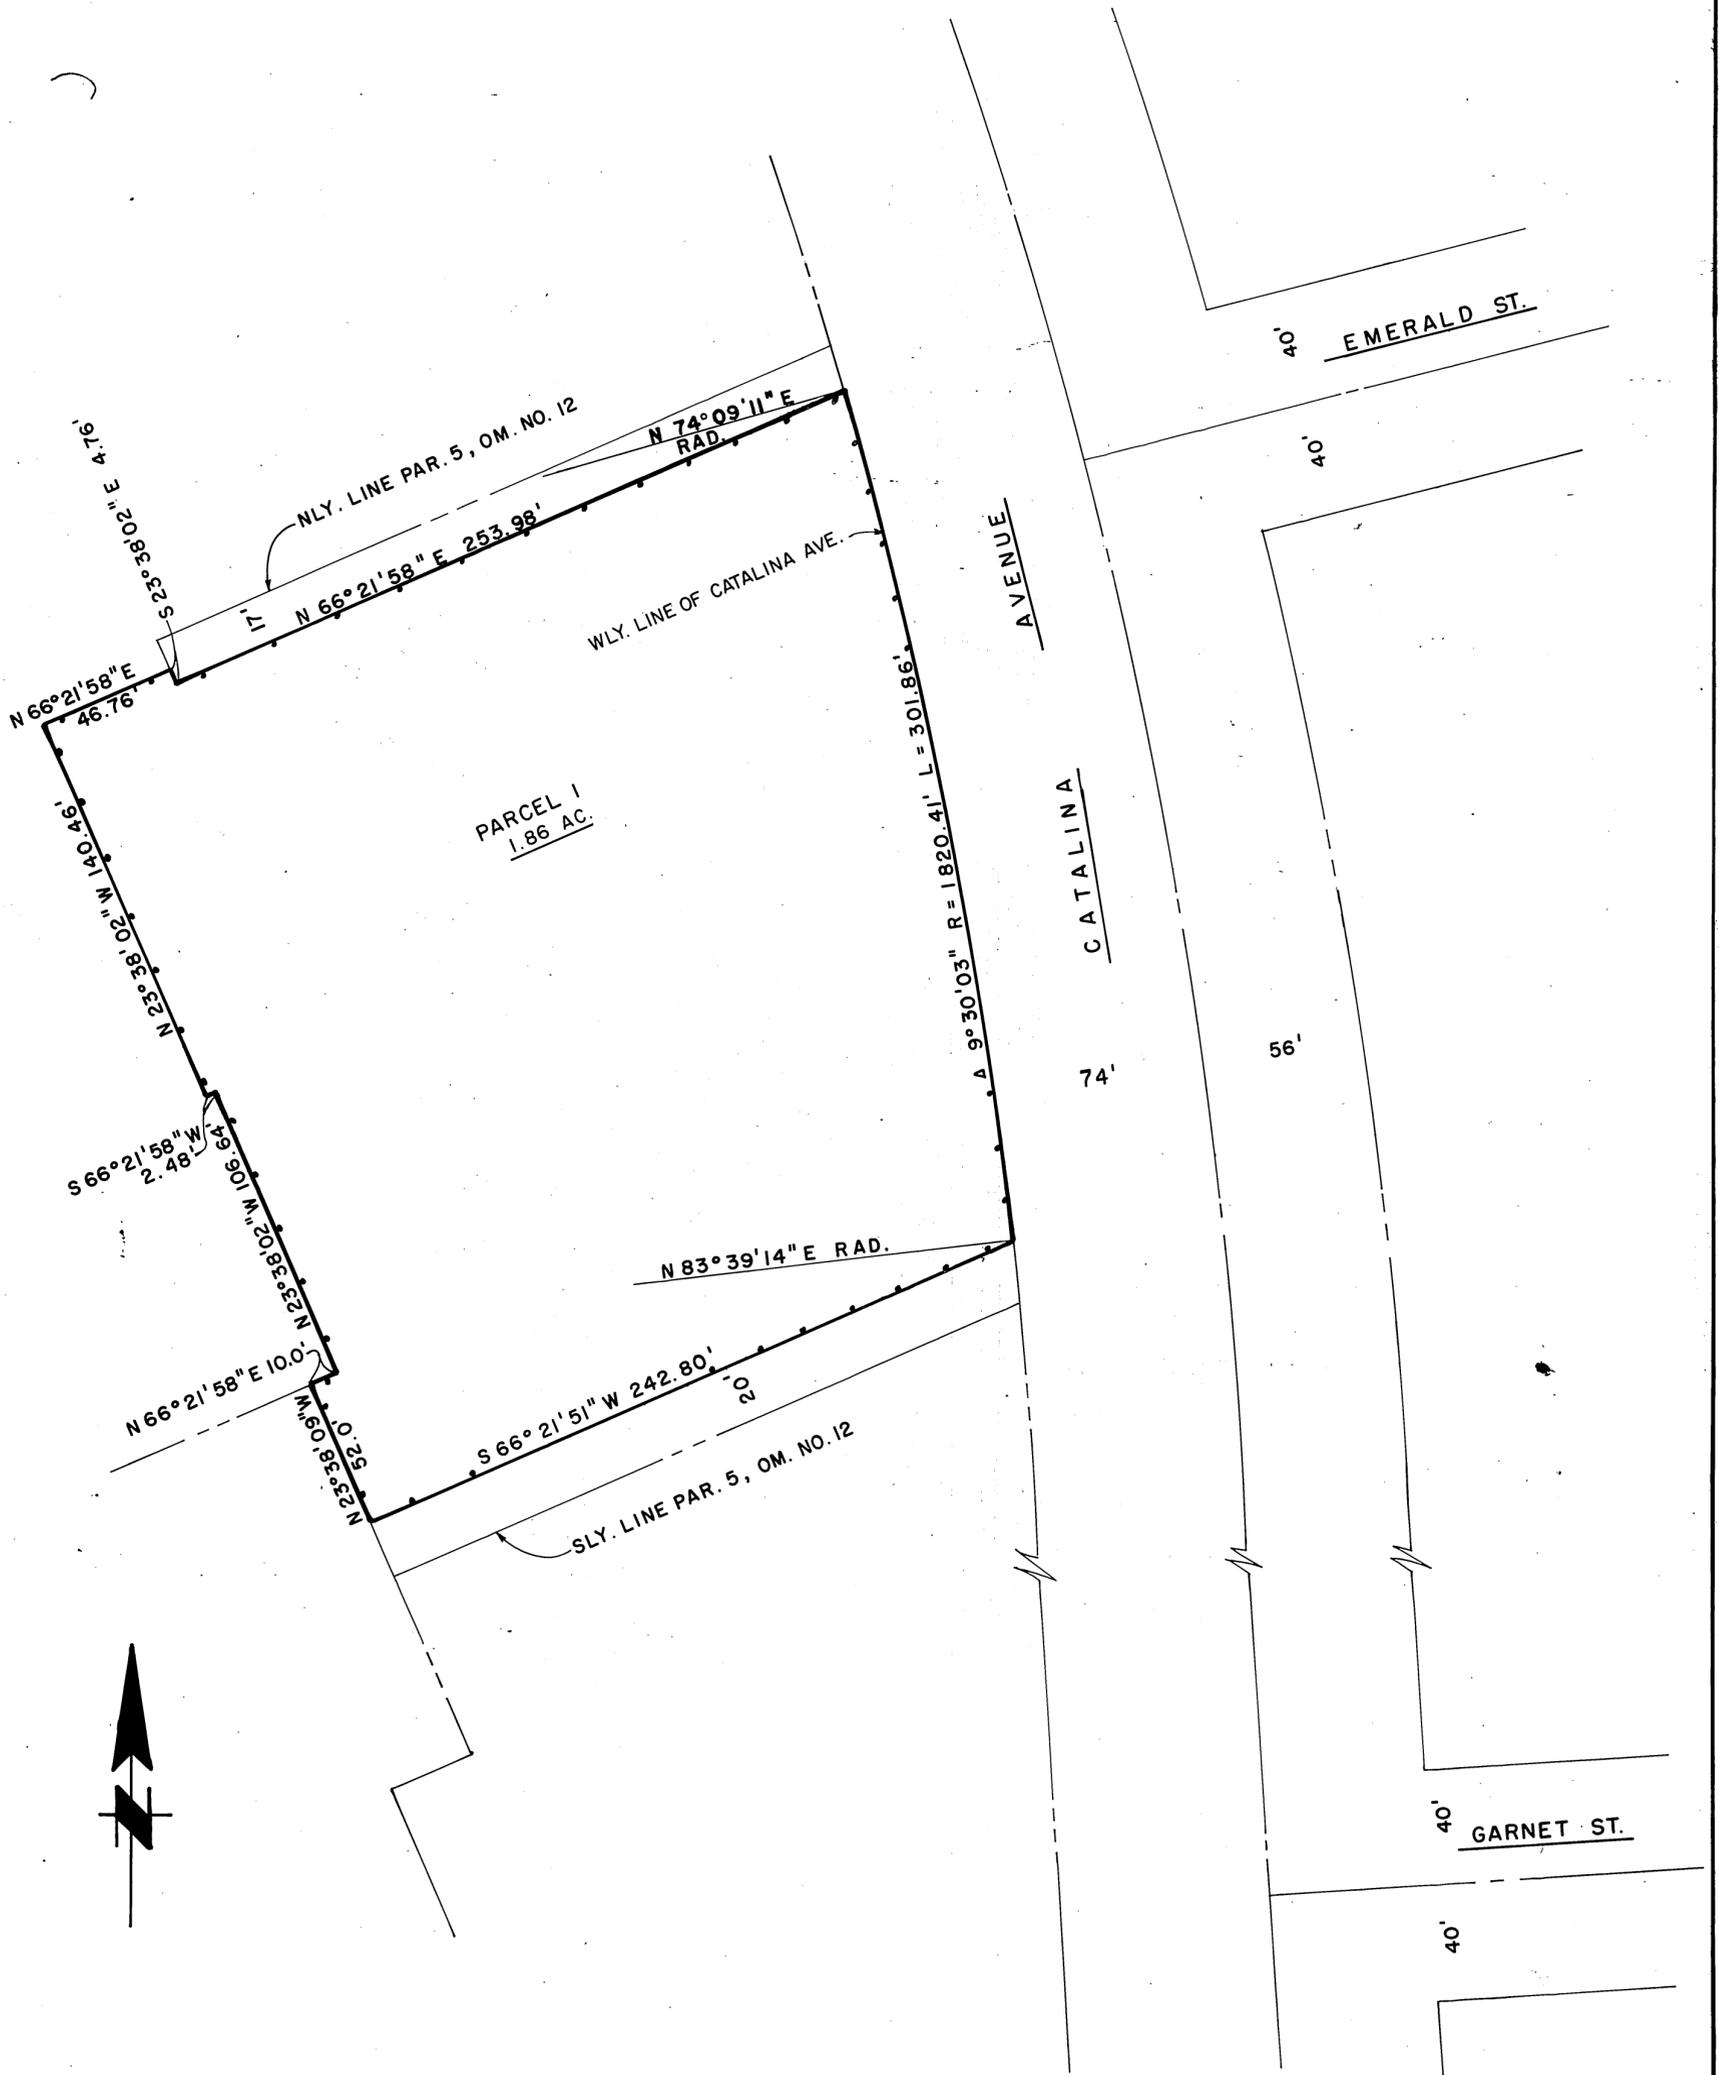

LEGEND

—•—•— INDICATES THE BOUNDARY OF THE LAND
BEING SUBDIVIDED BY THIS MAP.