


62

To
CITY OF POMONA

62
S...
A-3...
A-110

Amended Map of Lots
10, 11, 12, 14, 15 and 16 of P. L. & W.
Co's Resubdivision of Block H
PALOMARES TRACT
M. R. 55~53

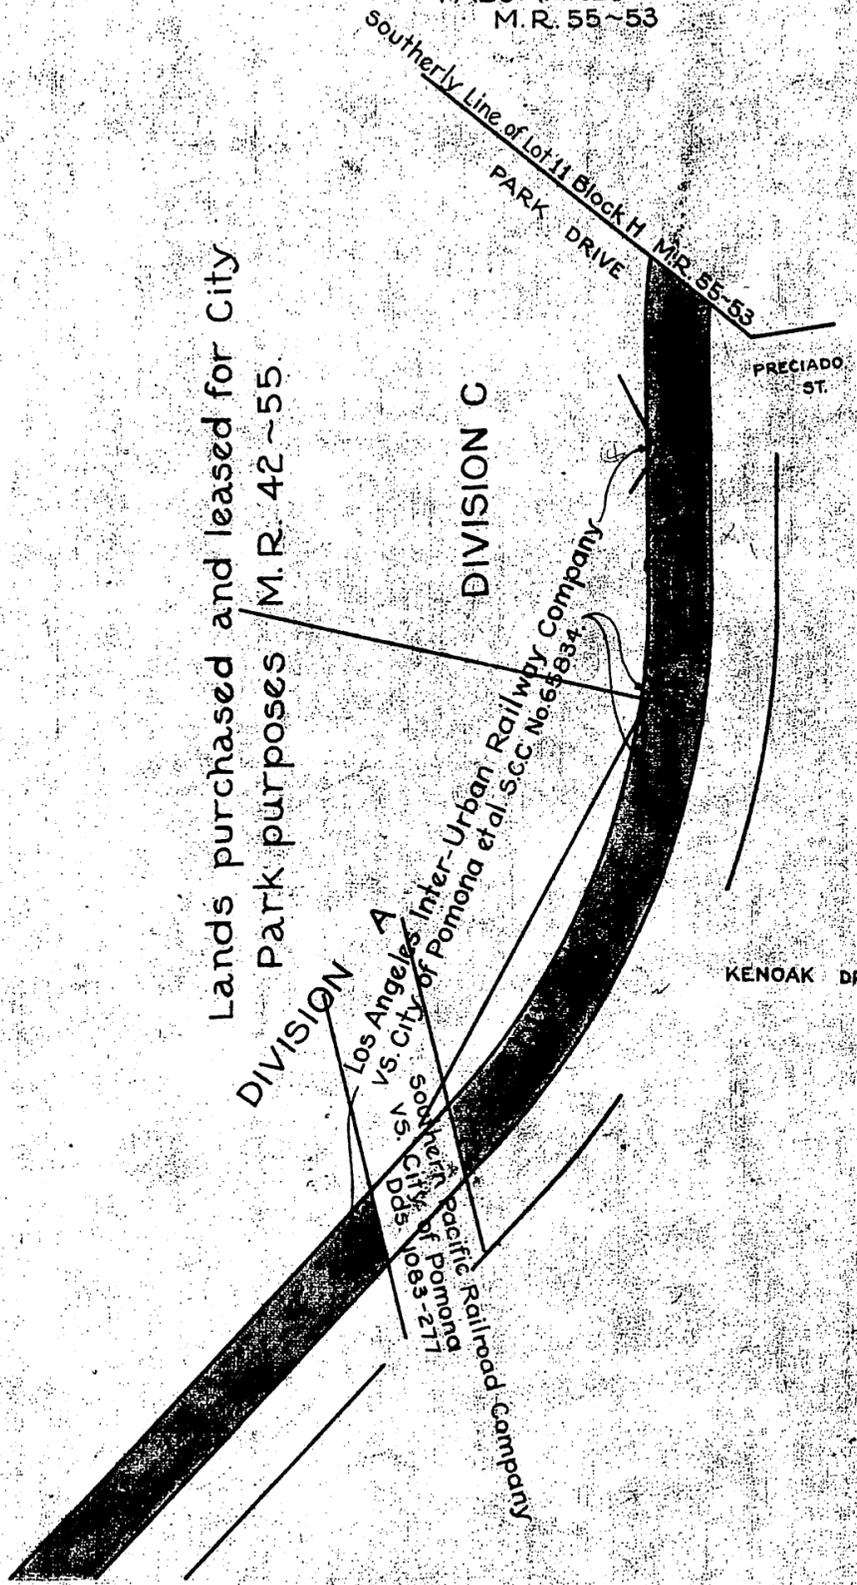

Lands purchased and leased for City
Park purposes M.R. 42~55.

DIVISION A

DIVISION C

Los Angeles vs. City of Pomona et al. S.C.C. No. 61834
City of Pomona vs. D.D. vs. Southern Pacific Railway Company
D.D. 112-800
City of Pomona vs. Pacific Railway Company
D.D. 1083-271

PRECIADO ST.

KNOAK DR.

COMP. FILE

D-53-7
56148

SEE NEXT PAGE

RECORDED DEC 3, 1925

OR 4564