


LAS VEGAS LAND AND WATER COMPANY
TO
CITY OF LOS ANGELES

ORM-7708-137
81

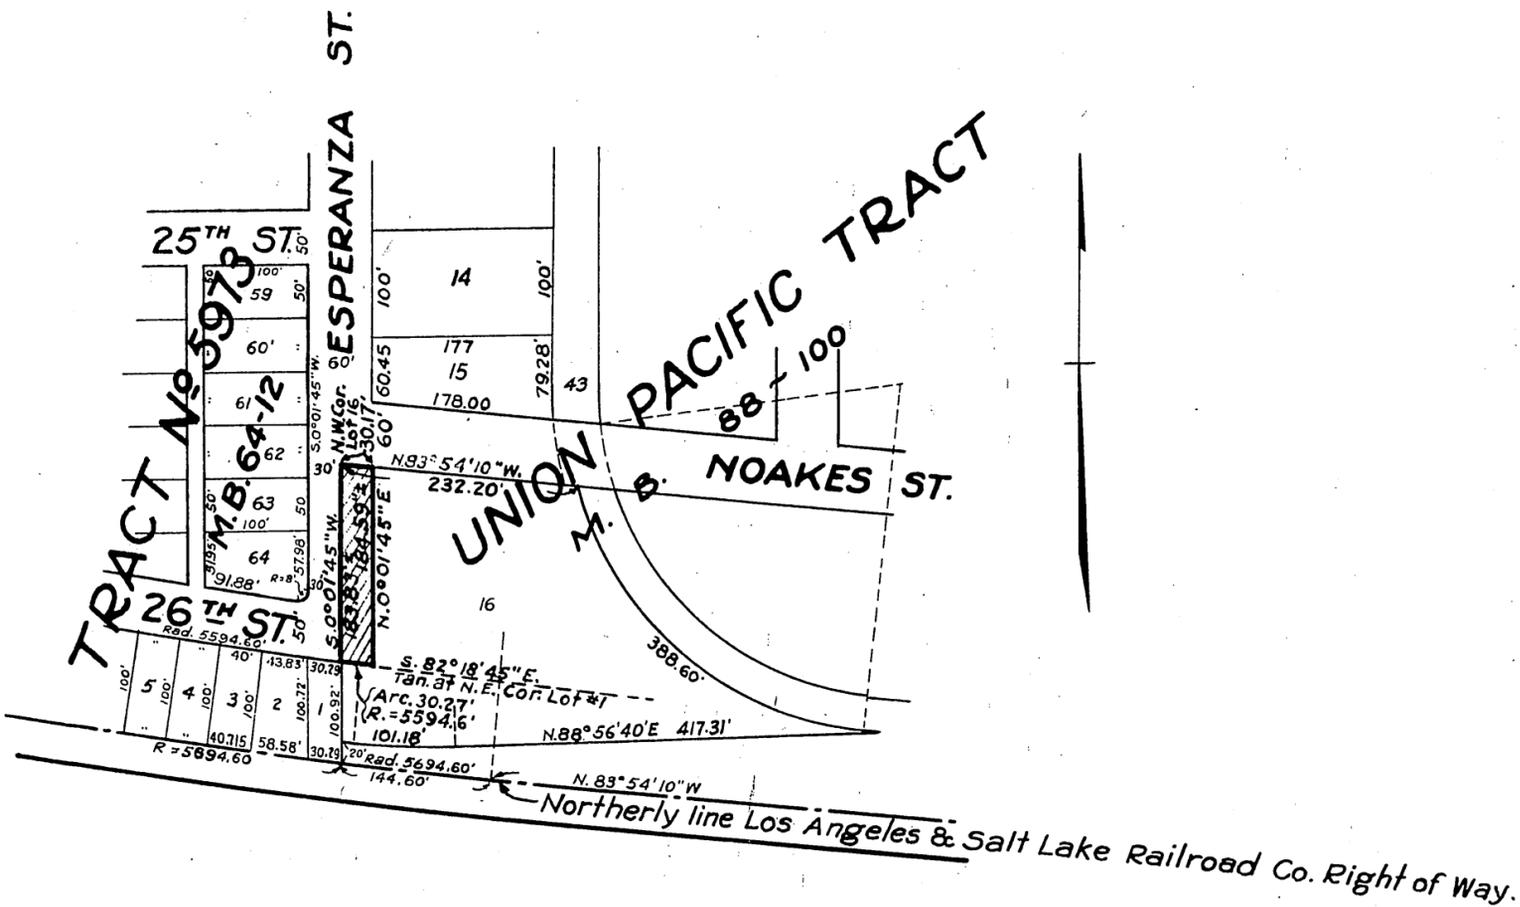

LEGEND
Property to be dedicated to
City of Los Angeles for street
purposes shown tinted and
outlined in yellow.

LAS VEGAS LAND AND WATER COMPANY
EAST YARD, LOS ANGELES, CALIF.
Portion of property to be dedicated
to City of Los Angeles by Las Vegas
Land and Water Company for widen-
ing of Esperanza Street.
Scale 1" = 150'
Office of Asst. Chief Engr., L.A. & S.L. RR. Co.
Los Angeles, Calif., June 10, 1927.
Drawing No. 31719

Sht. 35 T

Comp. I.C.
W.L.H.

D: 61-201
RECORDED OCT. 11, 1927.

O.R. 7708