

TOWNSHIP 5 SOUTH, RANGES 13 AND 14 WEST, OF THE SAN BERNARDINO MERIDIAN, CALIFORNIA.

DEPENDENT RESURVEY AND METES-AND-BOUNDS SURVEY

A history of surveys is contained in the field notes.

This plat represents the dependent resurvey of the north, west, and south boundaries of the original military reservation (the 500 Varas Government Reserve), designed to restore the corners in their true original locations according to the best available evidence, and the metes-and-bounds survey of the east boundary of the Fort MacArthur Military Reservation Tract (Fort MacArthur Tract), a portion of the center line of Pacific Avenue, and the easterly line of Pacific Avenue forming the west boundary of the Fort MacArthur Military Reservation Tract (Fort MacArthur Tract), within the City of Los Angeles and the Community of San Pedro, Los Angeles County, California, Township 5 South, Ranges 13 and 14 West, San Bernardino Meridian, California.

Survey was executed by Gregory J. Aten, Cadastral Surveyor, beginning August 21, 2012, and completed November 16, 2012, pursuant to Special Instructions dated November 16, 2012, for Group No. 1654, California.


FORT MACARTHUR MILITARY RESERVATION TRACT (FORT MACARTHUR TRACT)

The Government Reserve of 500 Varas Square
Proclaimed a Military Reservation, by the President
of the United States, September 14, 1888.

FORT MACARTHUR TRACT
39.2576 AC

Quit Claim Deed
Document No. 81-434513
April 30, 1981


Latitude 33°43'08.516"N.
Longitude 118°17'14.291"W.
NAD 1983(2011)

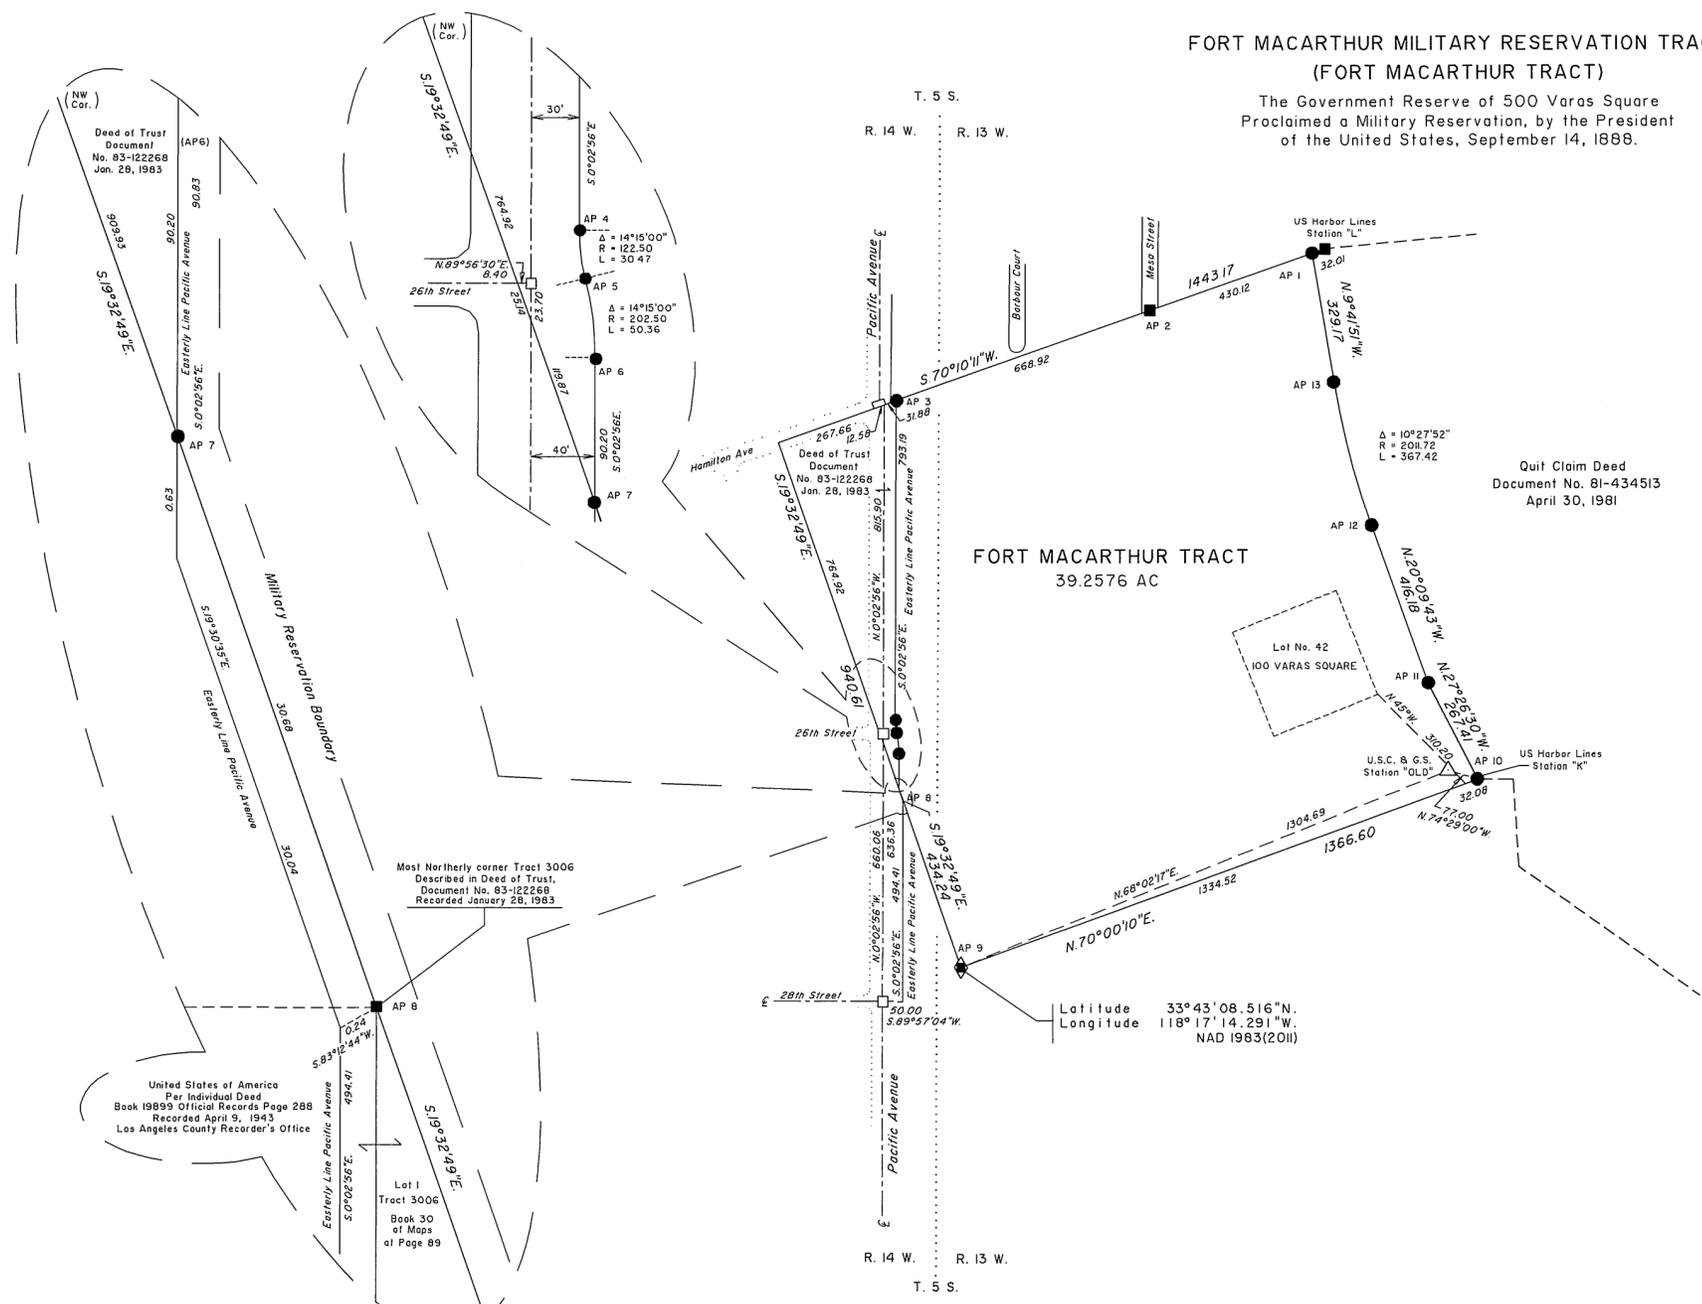

LEGEND

- ◆ Original Position Perpetuated by Testimonial or Literal Evidence: Remonumented
- Local Evidence Recovered: Not Remonumented
- Local Evidence Recovered: Remonumented
- Position Determined and Monumented
- △ Control Station

Partial symbols represent corners for that side of line

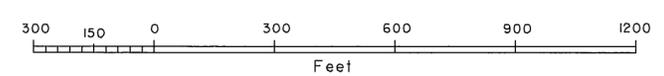

UNITED STATES DEPARTMENT OF THE INTERIOR
BUREAU OF LAND MANAGEMENT
Sacramento, California

This plat, having been correctly prepared in accordance with the requirements of law and this Bureau, is hereby accepted.

For the Director

Gregory J. Aten February 14, 2014
Chief Cadastral Surveyor-California