


**VICINITY MAP**

NOT TO SCALE  
 GPS: N34° 01' 05.00"  
 W118° 10' 30.47"

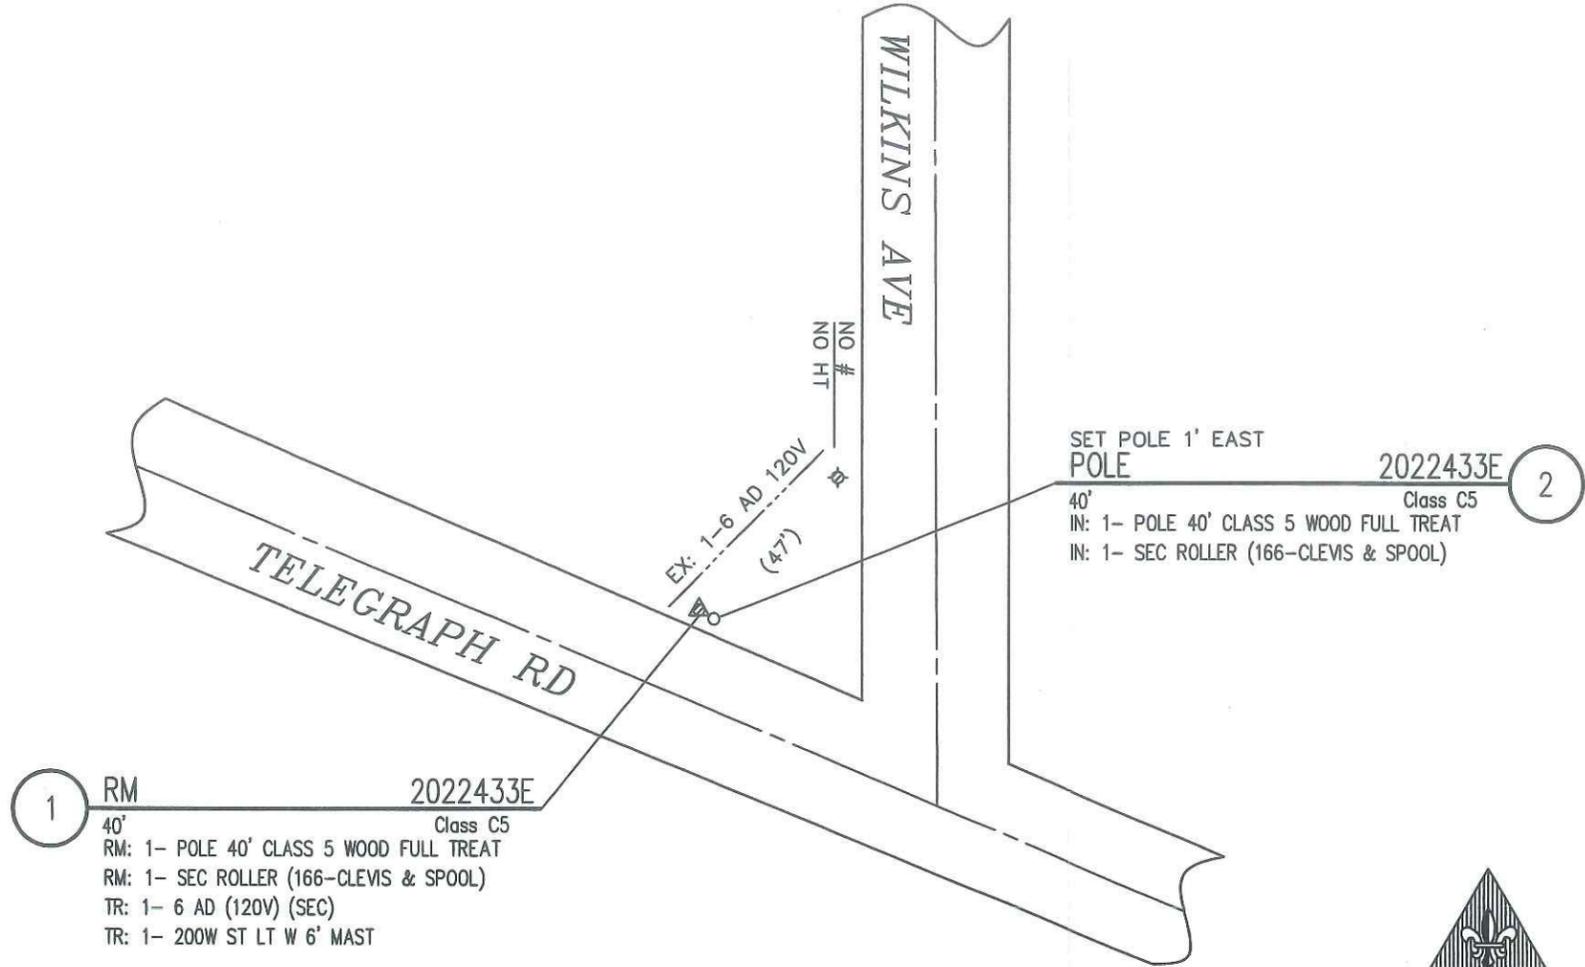

1 RM 2022433E  
 40' Class C5  
 RM: 1- POLE 40' CLASS 5 WOOD FULL TREAT  
 RM: 1- SEC ROLLER (166-CLEVIS & SPOOL)  
 TR: 1- 6 AD (120V) (SEC)  
 TR: 1- 200W ST LT W 6' MAST

2 SET POLE 1' EAST  
 POLE 2022433E  
 40' Class C5  
 IN: 1- POLE 40' CLASS 5 WOOD FULL TREAT  
 IN: 1- SEC ROLLER (166-CLEVIS & SPOOL)

NOTE:  
 -E TO PTD  
 -PTC REQ. (ROUTE 03)  
 -CONCRETE REPAIR REQ 4'x4'

REQUIRED PERMITS:  
 -TRAFFIC CONTROL PERMIT REQ.  
 -ENCROACHMENT PERMIT REQ.  
 -EXCAVATION PERMIT REQ.

NOTES:  
 HAND SET: NO  
 JOINT MEET: NO  
 TRUCK ACCESS: YES  
 CONTACT CATV: NO  
 PAVEMENT REPAIR: YES  
 JOINT ANCHOR: NO  
 ENVIRONMENTAL/  
 REAL PROP. REVIEW: NO

If changes to JPA are req'd i.e., Cut vs. PTD, or location change \*contact Joint Utility prior to construction


UTILITY: \_\_\_\_\_  
 ENGINEER: \_\_\_\_\_  
 PHONE: \_\_\_\_\_  
 DATE: \_\_\_\_\_  
 INSPECTED BY: \_\_\_\_\_  
 DATE INSPECTED: \_\_\_\_\_ STA: 1 & 2



**BURGER 4KV % BICKNELL SUB**

NOT TO SCALE

DISTRICT 22 - MONTEBELLO		PROJ. MGR. JOHN RODRIGUEZ, PHONE 909-469-0219		PLANNER ADAM FUENTES PHONE 909-303-3493		BUDGET ITEM 480	YEAR 2014
FOREMAN		TRUCK NO.	P/E	INVENTORY MAP NO. 118-4233-1	THOMAS GUIDE 675-E1	GRID NO. 000	DESIGN NO. <b>633501_0.01</b>
CSD 140	Y <input type="checkbox"/> BY-PASS N <input type="checkbox"/> CODE	EXISTING CHANGE TO	TLM CHECKED	J.P.A. NO.		ASSOCIATED DESIGN NO.	
PRODUCT/SAP NO. <b>910283-DET POLE REPLACEMENT</b>			PRODUCT/SAP NO.			PRODUCT/SAP NO.	
PROPOSED CONSTRUCTION (LOCATION) DETERIORATED POLE REPLACEMENT TELEGRAPH N/S 3' C/O WILKINS MONTEBELLO							SHEET
TYPE APPROVED BY DATE CHECKED BY DRAWN BY PAX #							JOB NO. <b>633501_0.01</b>
Southern California Edison Company							OF

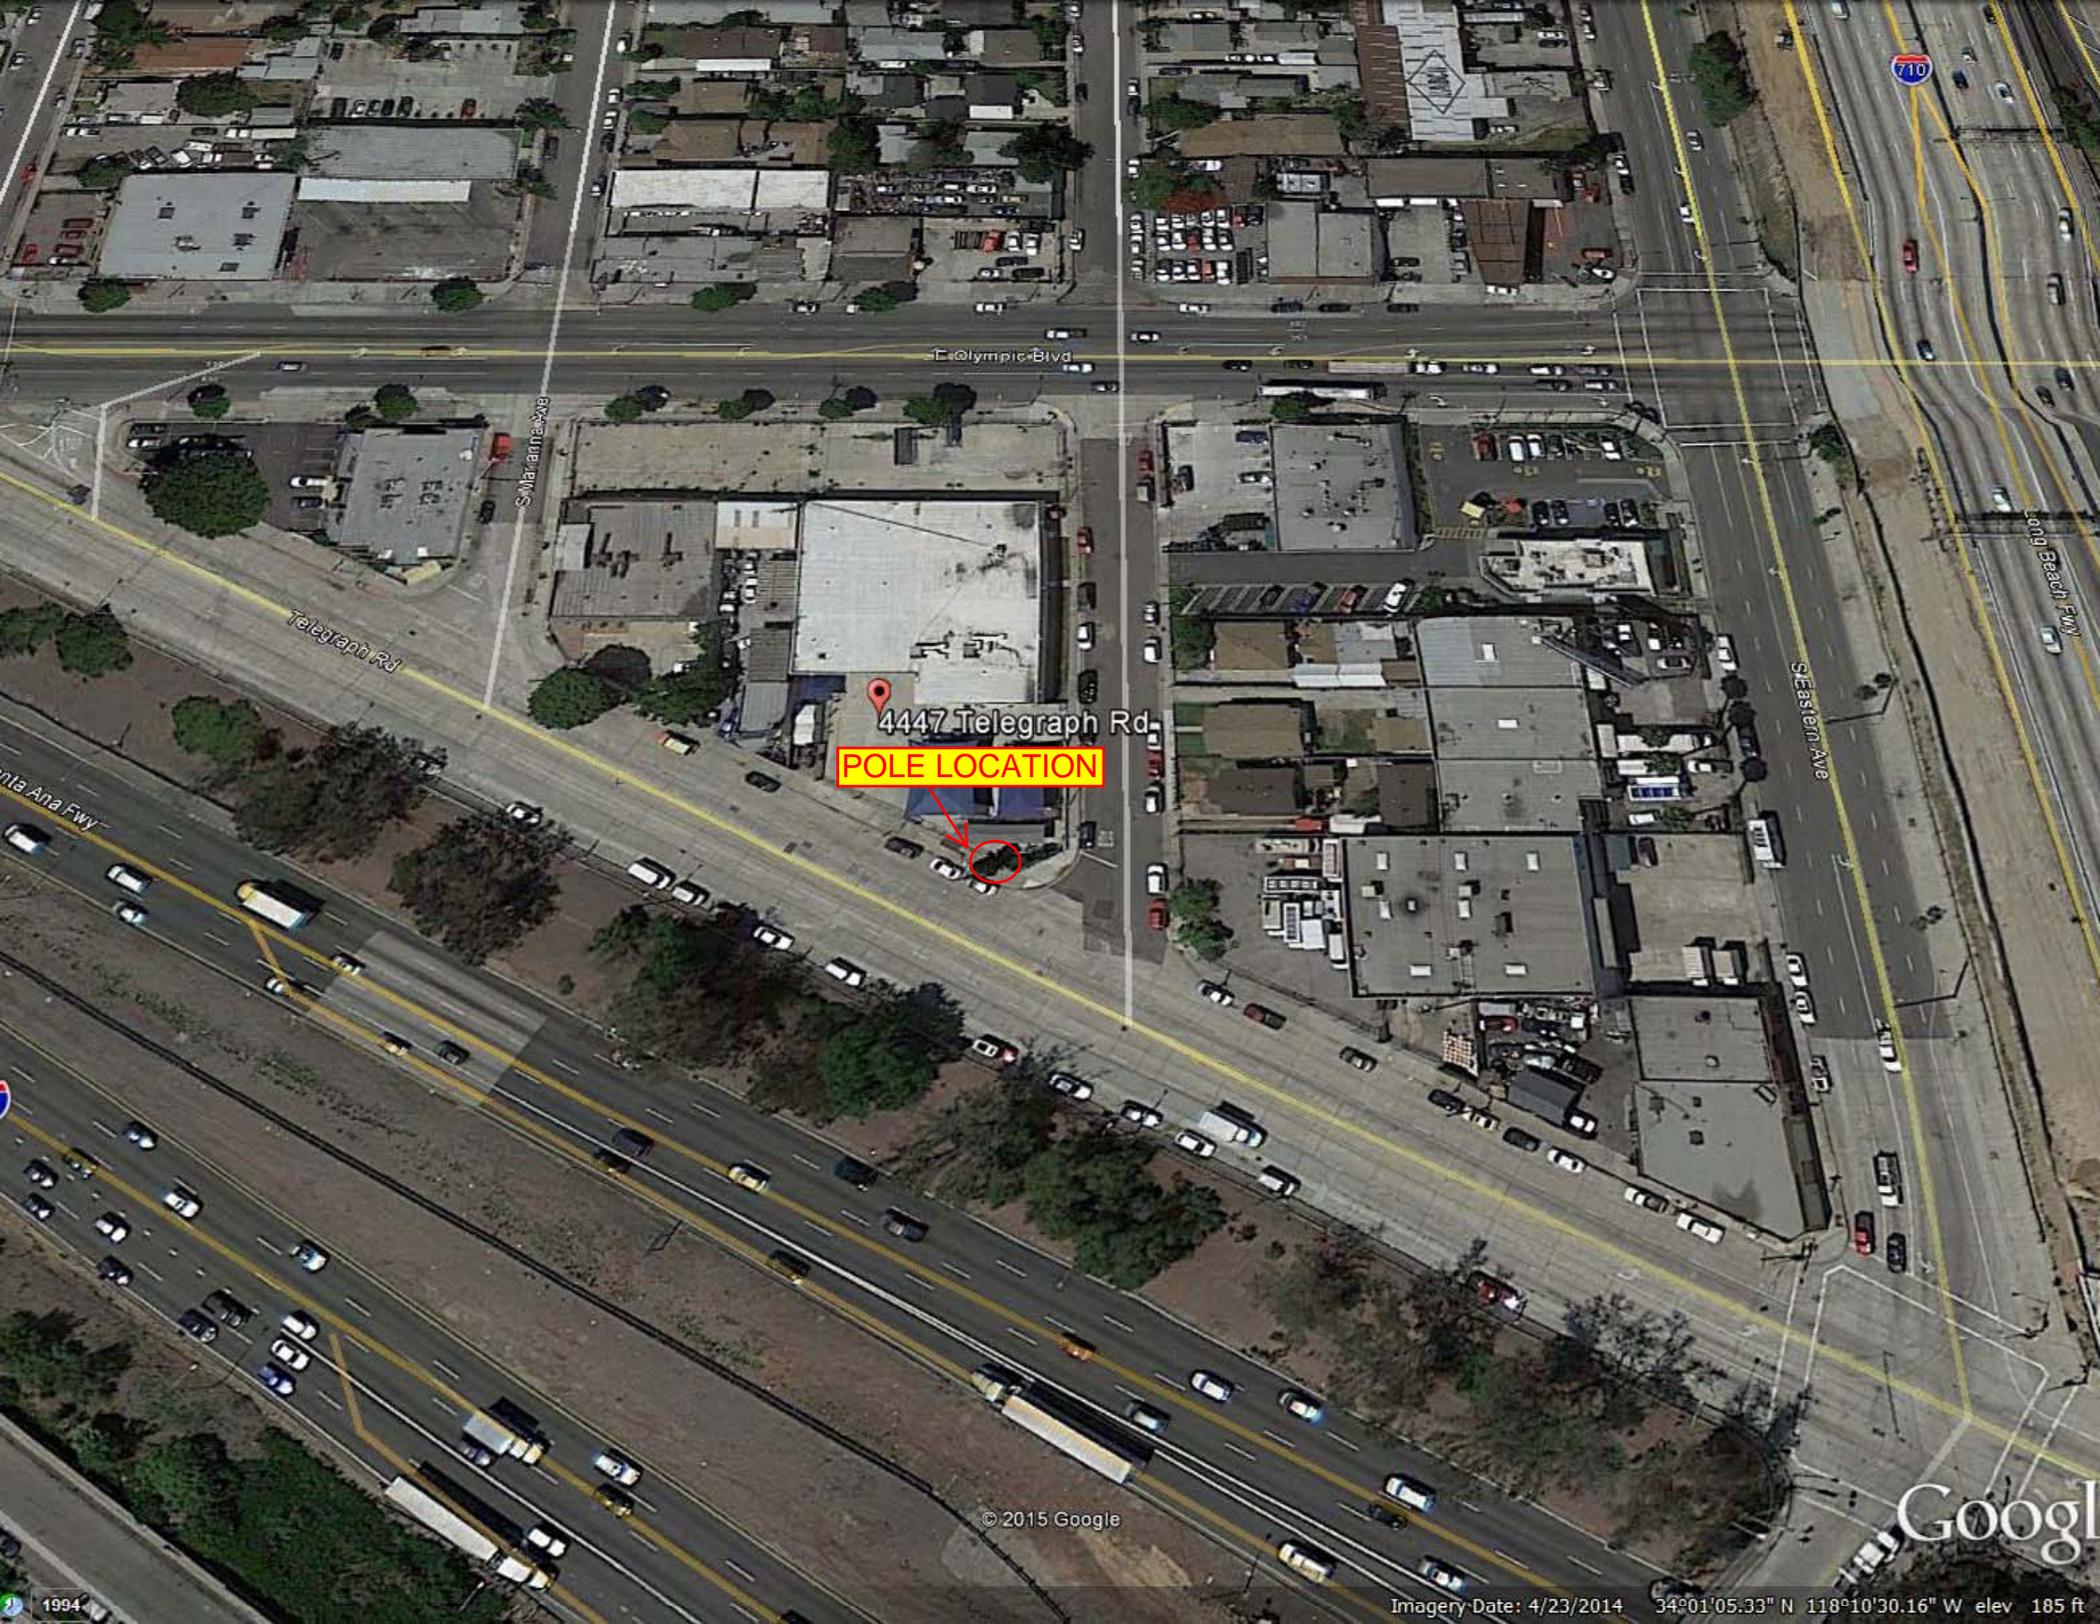

Olympic Blvd

S. Marana Ave

Telegraph Rd

Santa Ana Fwy

Eastern Ave

Long Beach Fwy

710

4447 Telegraph Rd

**POLE LOCATION**



© 2015 Google

Google

1994

Imagery Date: 4/23/2014 34°01'05.33" N 118°10'30.16" W elev 185 ft




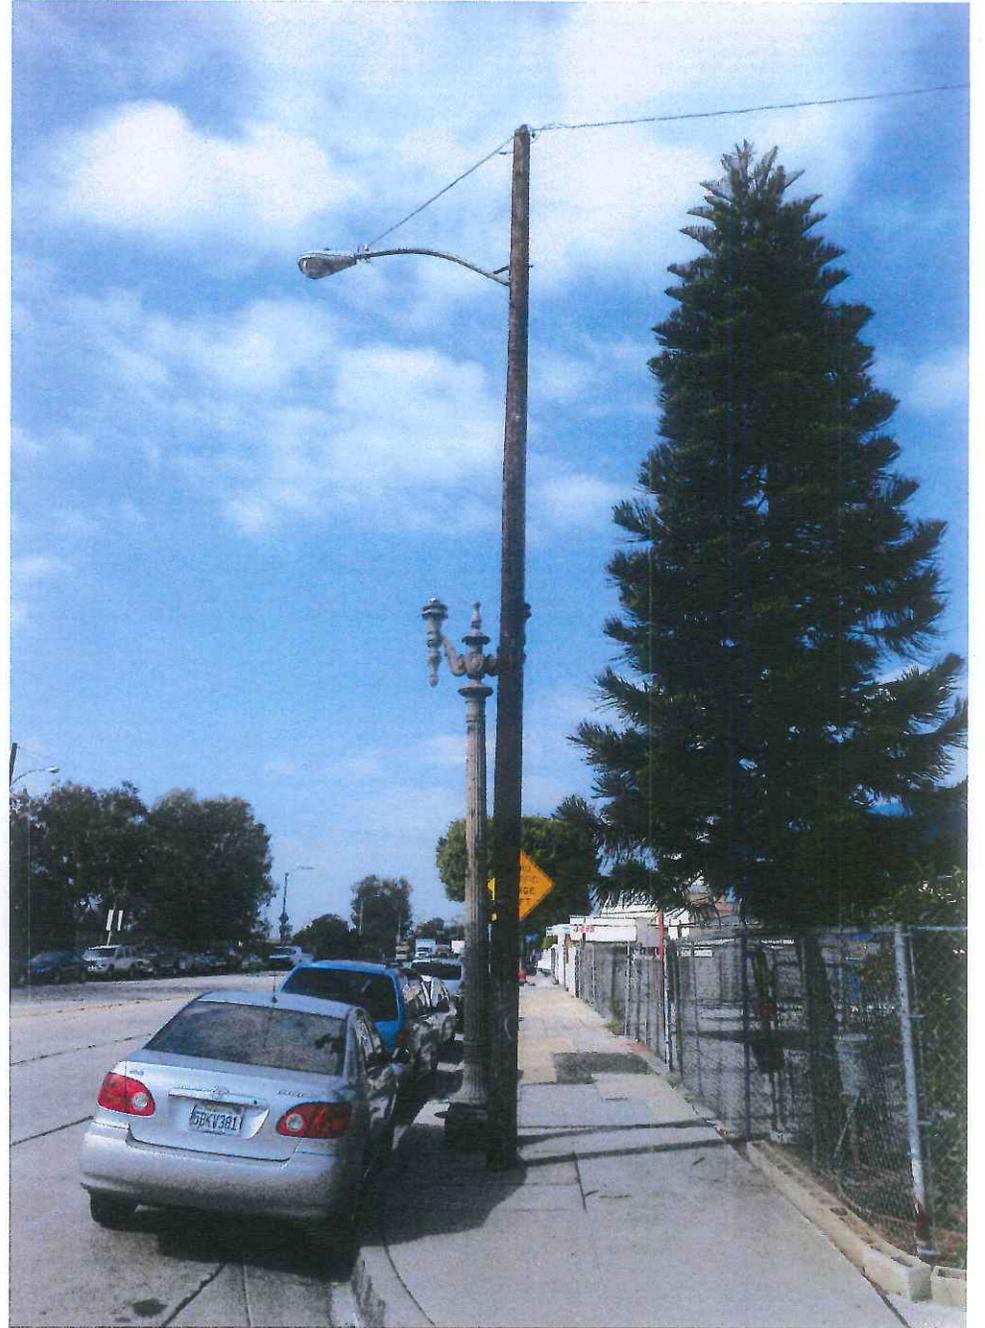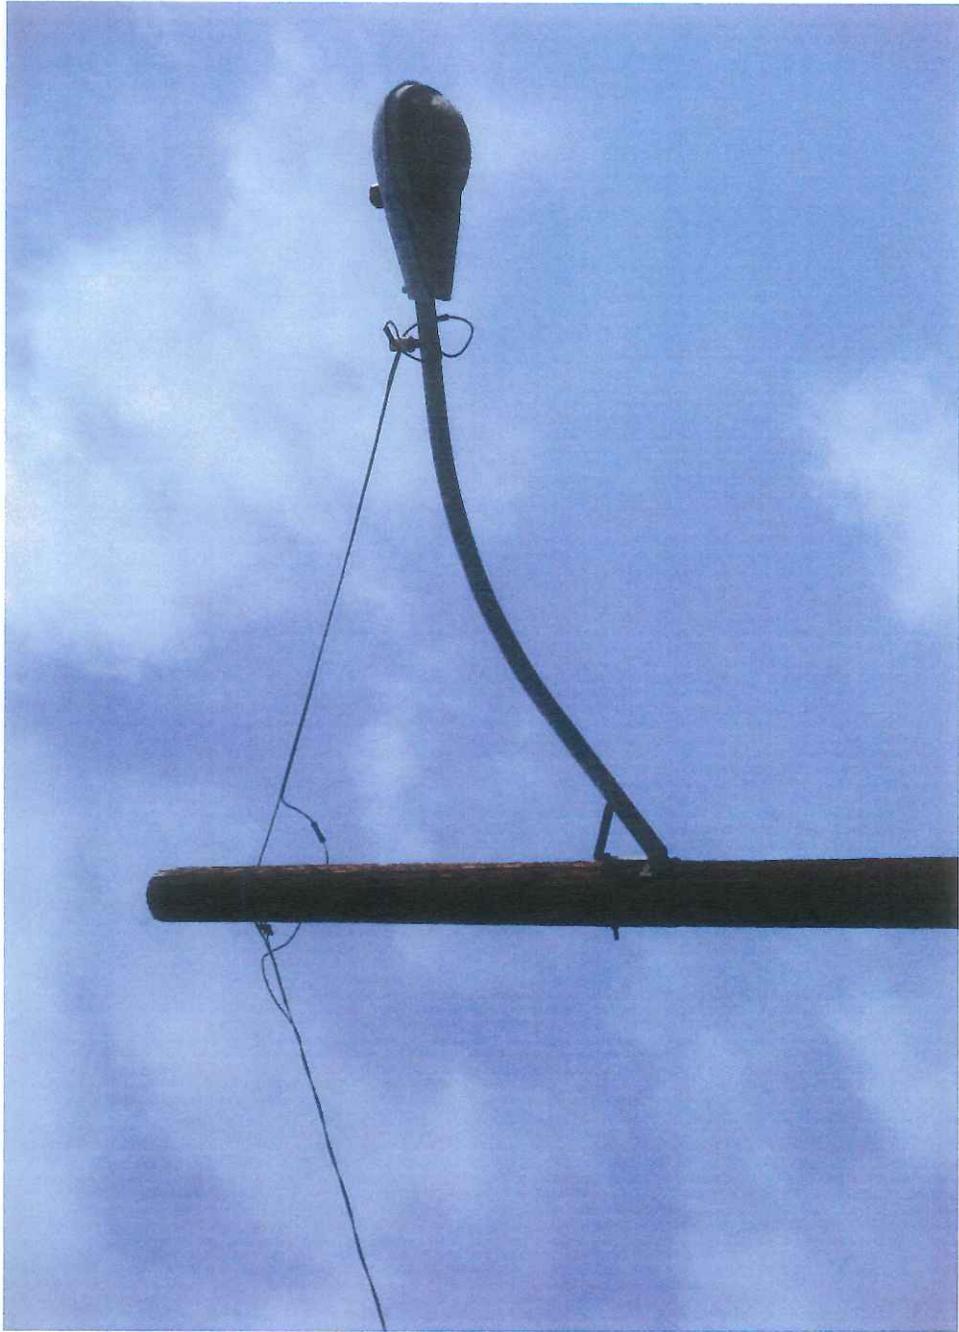

Telegraph Road

N Raymond Avenue

S Marianna Avenue

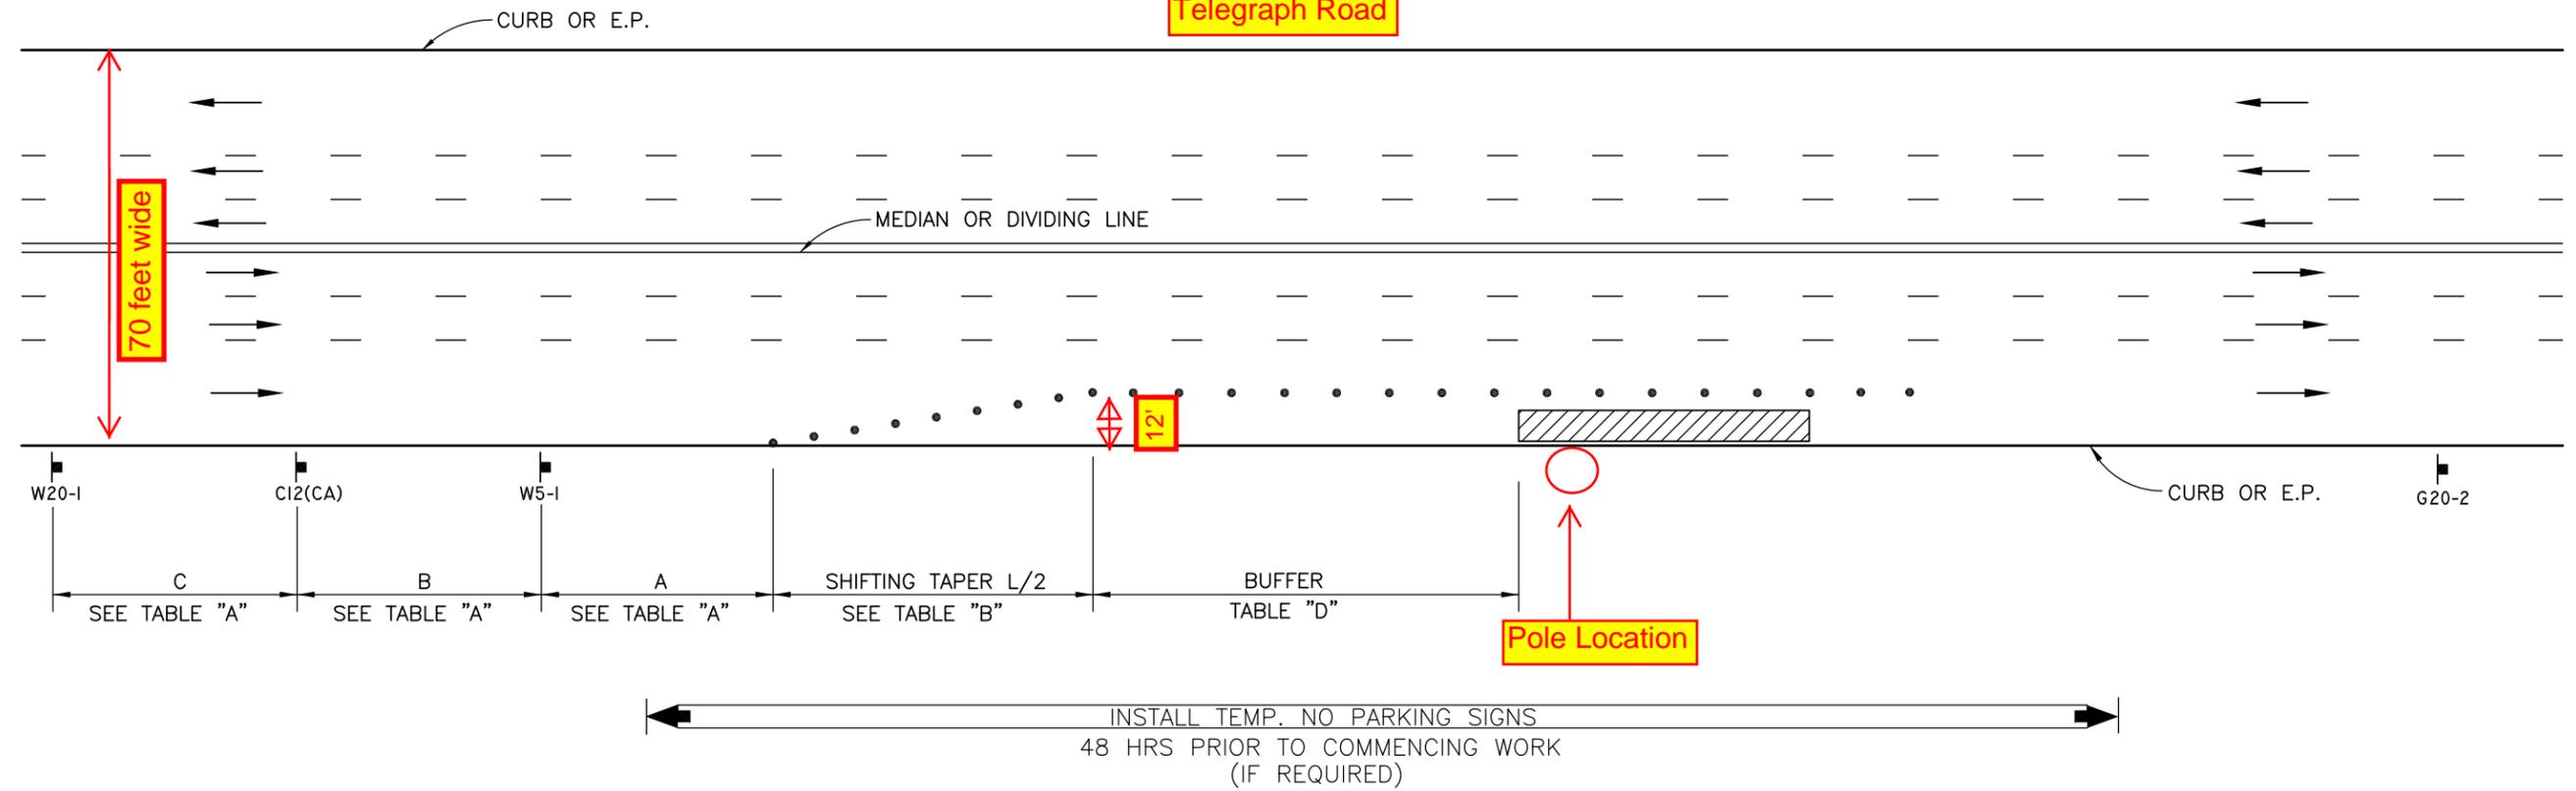

Pole is located at corner of Telegraph Rd and Wilkins Avenue

Pole is located 250 feet from S Marianna Avenue

LEGEND

- TYPE III BARRICADE W/SIGN
- TYPE II BARRICADE W/O SIGN
- CHANNELIZING DEVICE
- TRAFFIC CONE WITH CLIP ON SIGN
- SIGN
- SIGNALIZED INTERSECTION
- ARROW PANEL (FLASHING ARROW) (WHERE REQUIRED)
- HIGH LEVEL WARNING DEVICE (FLAGTREE) (OPTIONAL)
- FLAGGER
- TANS TOW AWAY NO STOPPING \_\_\_\_ TO \_\_\_\_ (SHOW HOURS)
- TANSAT TOW AWAY NO STOPPING ANY TIME
- WORK ZONE (ACTIVITY AREA) LIMITS
- DIRECTION OF TRAFFIC (NOT PAVEMENT MARKING)
- ROADWAY DESIGNATION (A THROUGH D)



DATES OF TEMPORARY NO PARKING ZONE \_\_\_\_\_

**4447 Telegraph Road**  
**TD910283 Pole 2022433E**

**WORKSITE TRAFFIC CONTROL PLAN**  
 EDGE OF GUTTER CLOSURE

DATE		SCALE	NONE
		DRAWING NO.	18