

TRAFFIC MANAGEMENT, INC.

California · Great Lakes · New York

800.763.3999

www.trafficmanagement.com

Traffic Control Services
Sales & Rentals
Permits & Consulting
Engineering
Training

LICENSE # 785804 · Class 31



Los Angeles County and
CITY OF COVINA

SCE

TD 682620

BADILLO ST & VINCENT AVE

CABLE & EQUIPMENT: PHASE 2

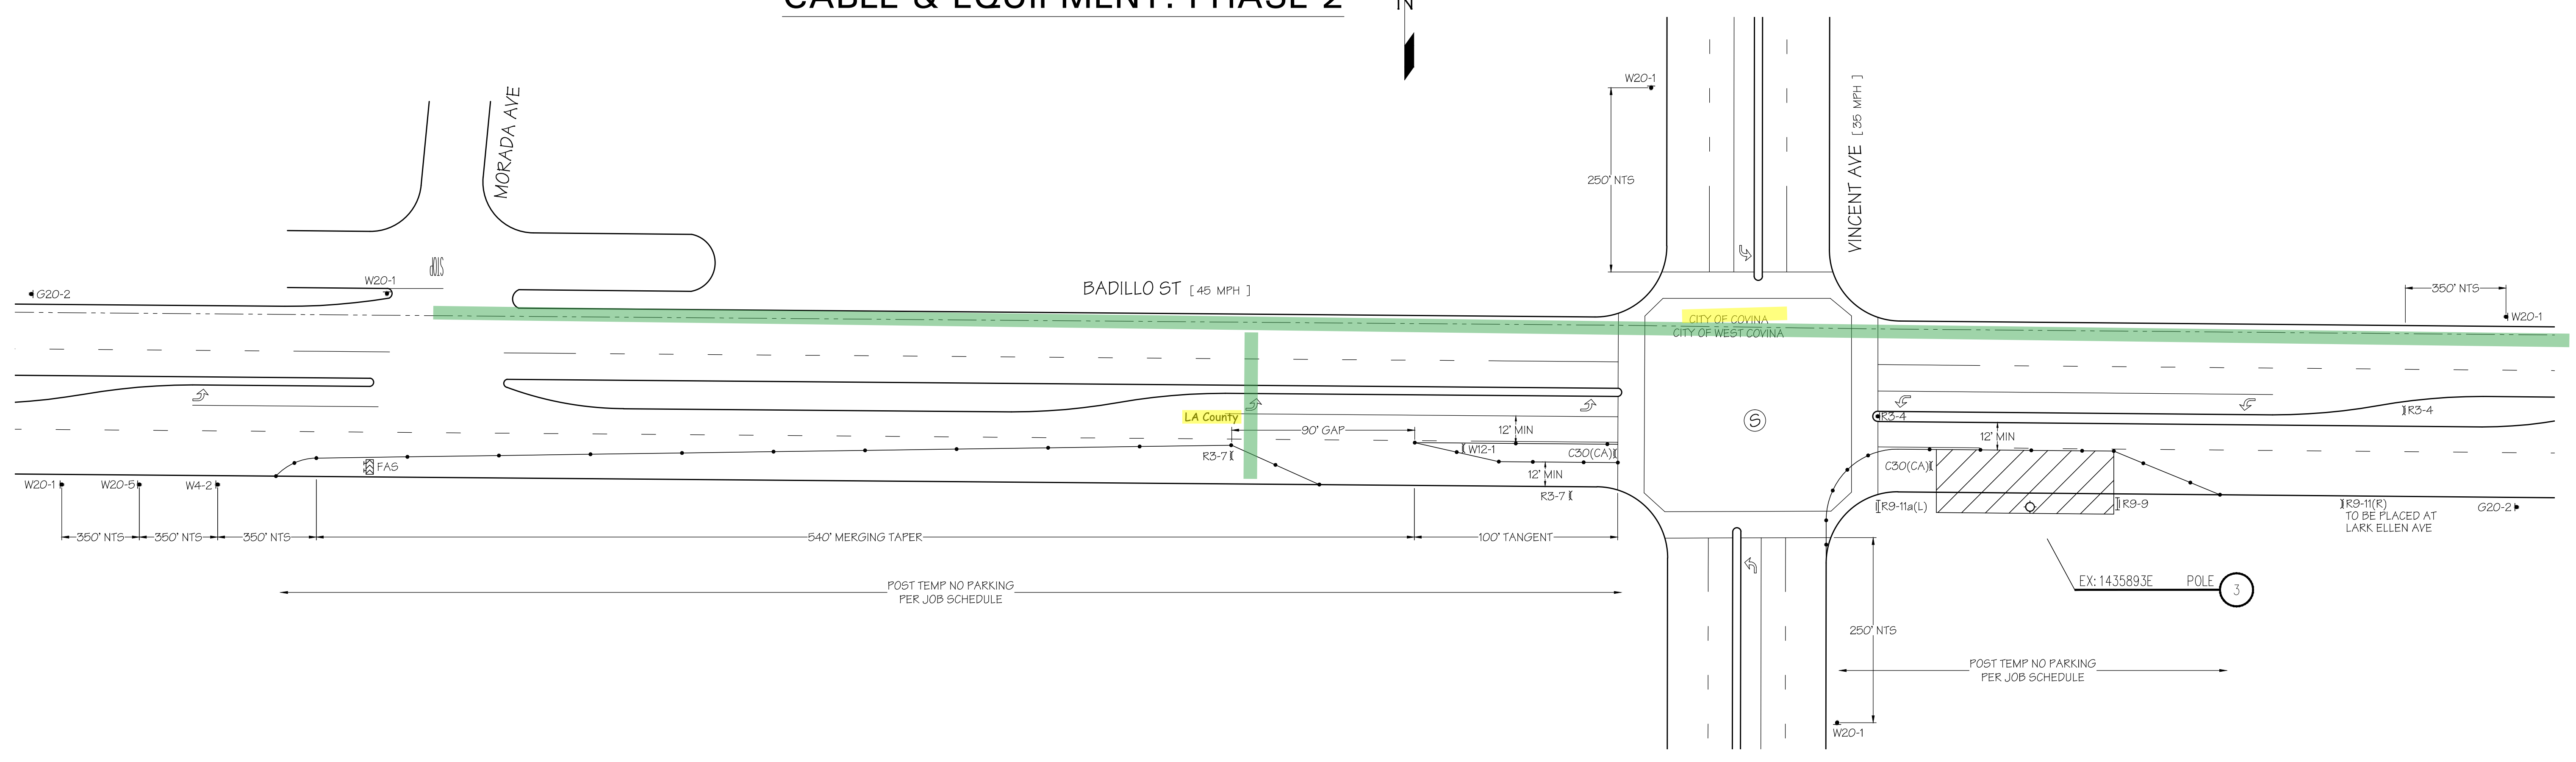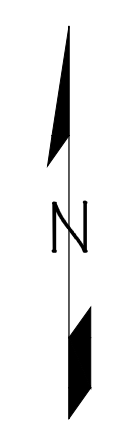

LEGEND:

- WORK AREA
- HIGH LEVEL WARNING DEVICE
- FLASHING ARROW SIGN (FAS)
- FLAGGER
- TYPE-III BARRICADE W/ SIGN
- TYPE-I OR II BARRICADE W/ SIGN
- CHANNELIZATION DEVICE
- SIGN
- EXISTING SIGN
- 10' CONC K RAIL
- 20' CONC K RAIL
- CRASH CUSHION TU-14

SAP NO.:	TD 682620
CIRCUIT:	VAULT INSTALLATION
SUBSTATION:	LARK ELLEN
PROPOSED CONSTRUCTION LOCATION:	BADILLO ST & VINCENT AVE

PROJECT MANAGER:
AARON G.

SUBMITTAL DATE: 12/20/13 - SJ

REVISION DATES:

ACCEPTED BY: _____ DATE: _____

DATE: _____

THE DRAWINGS, DESIGNS, IDEAS, ARRANGEMENTS AND PLANS INDICATED OR REPRESENTED ARE THE SOLE PROPERTY OF TRAFFIC MANAGEMENT, INC (TMI), AND ARE SUBJECT TO THE COPYRIGHT OF TMI OR ITS ASSIGNS. THEY WERE CREATED, EVOLVED AND DEVELOPED EXCLUSIVELY FOR USE ON, AND IN CONNECTION WITH, THE SPECIFIED PROJECT. ANY USE OF THE DRAWINGS, DESIGNS, MATERIALS OR INFORMATION CONTAINED HEREIN, INCLUDING COPYING, WHICH IS NOT EXPRESSLY AUTHORIZED BY TMI, IS STRICTLY PROHIBITED AS AN INFRINGEMENT OF ITS COPYRIGHT AND MAY RESULT IN LIABILITY.

Plan Order #: 12112

0' 20' 40' 80'

SCALE: 1" = 40'

SHEET
3 OF 3