

EXAMPLE OF EXHIBIT 1 (SITE PLAN) DIVERT RUNOFF/IMPERVIOUS SURFACES

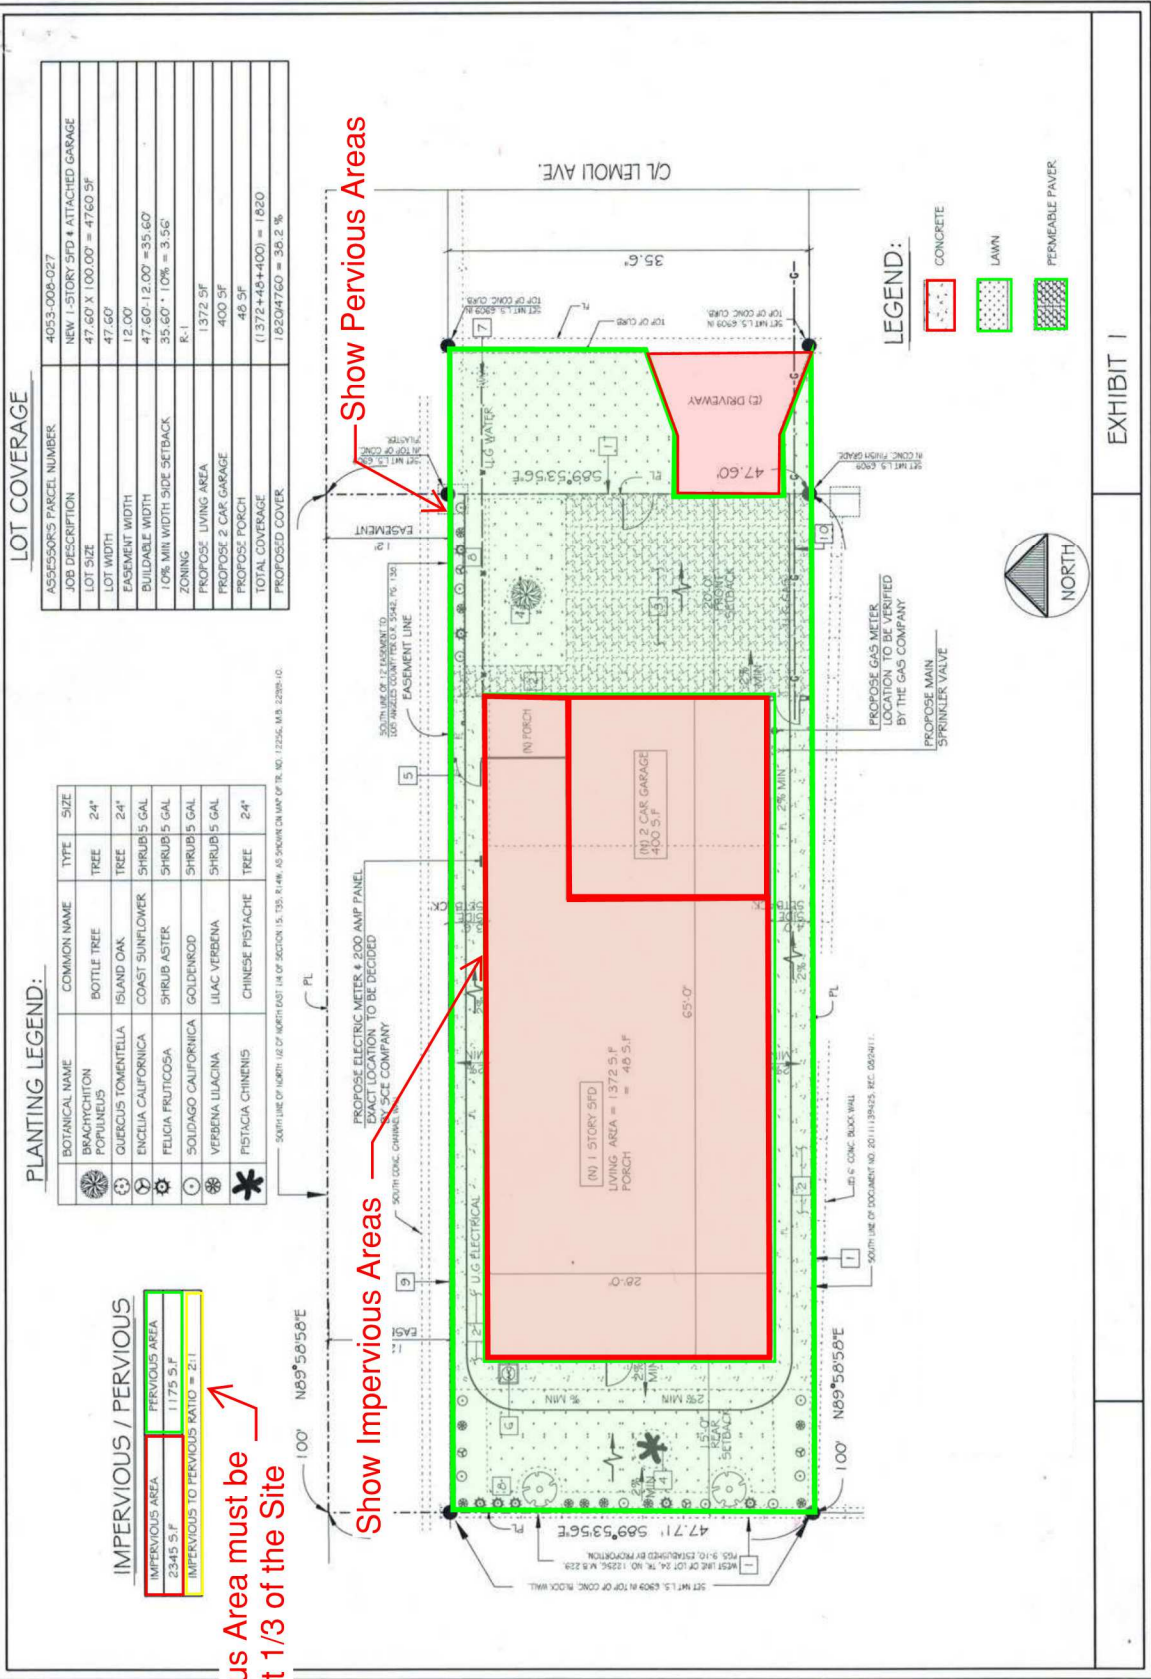


EXHIBIT 1