
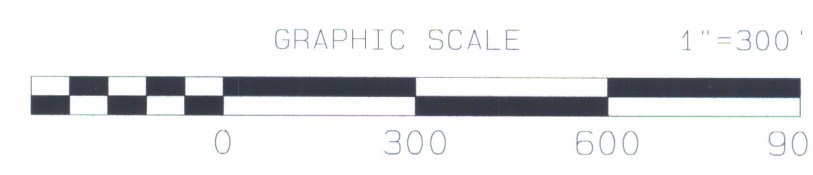


Attachment K


Final Grading Plan (21" x 31")

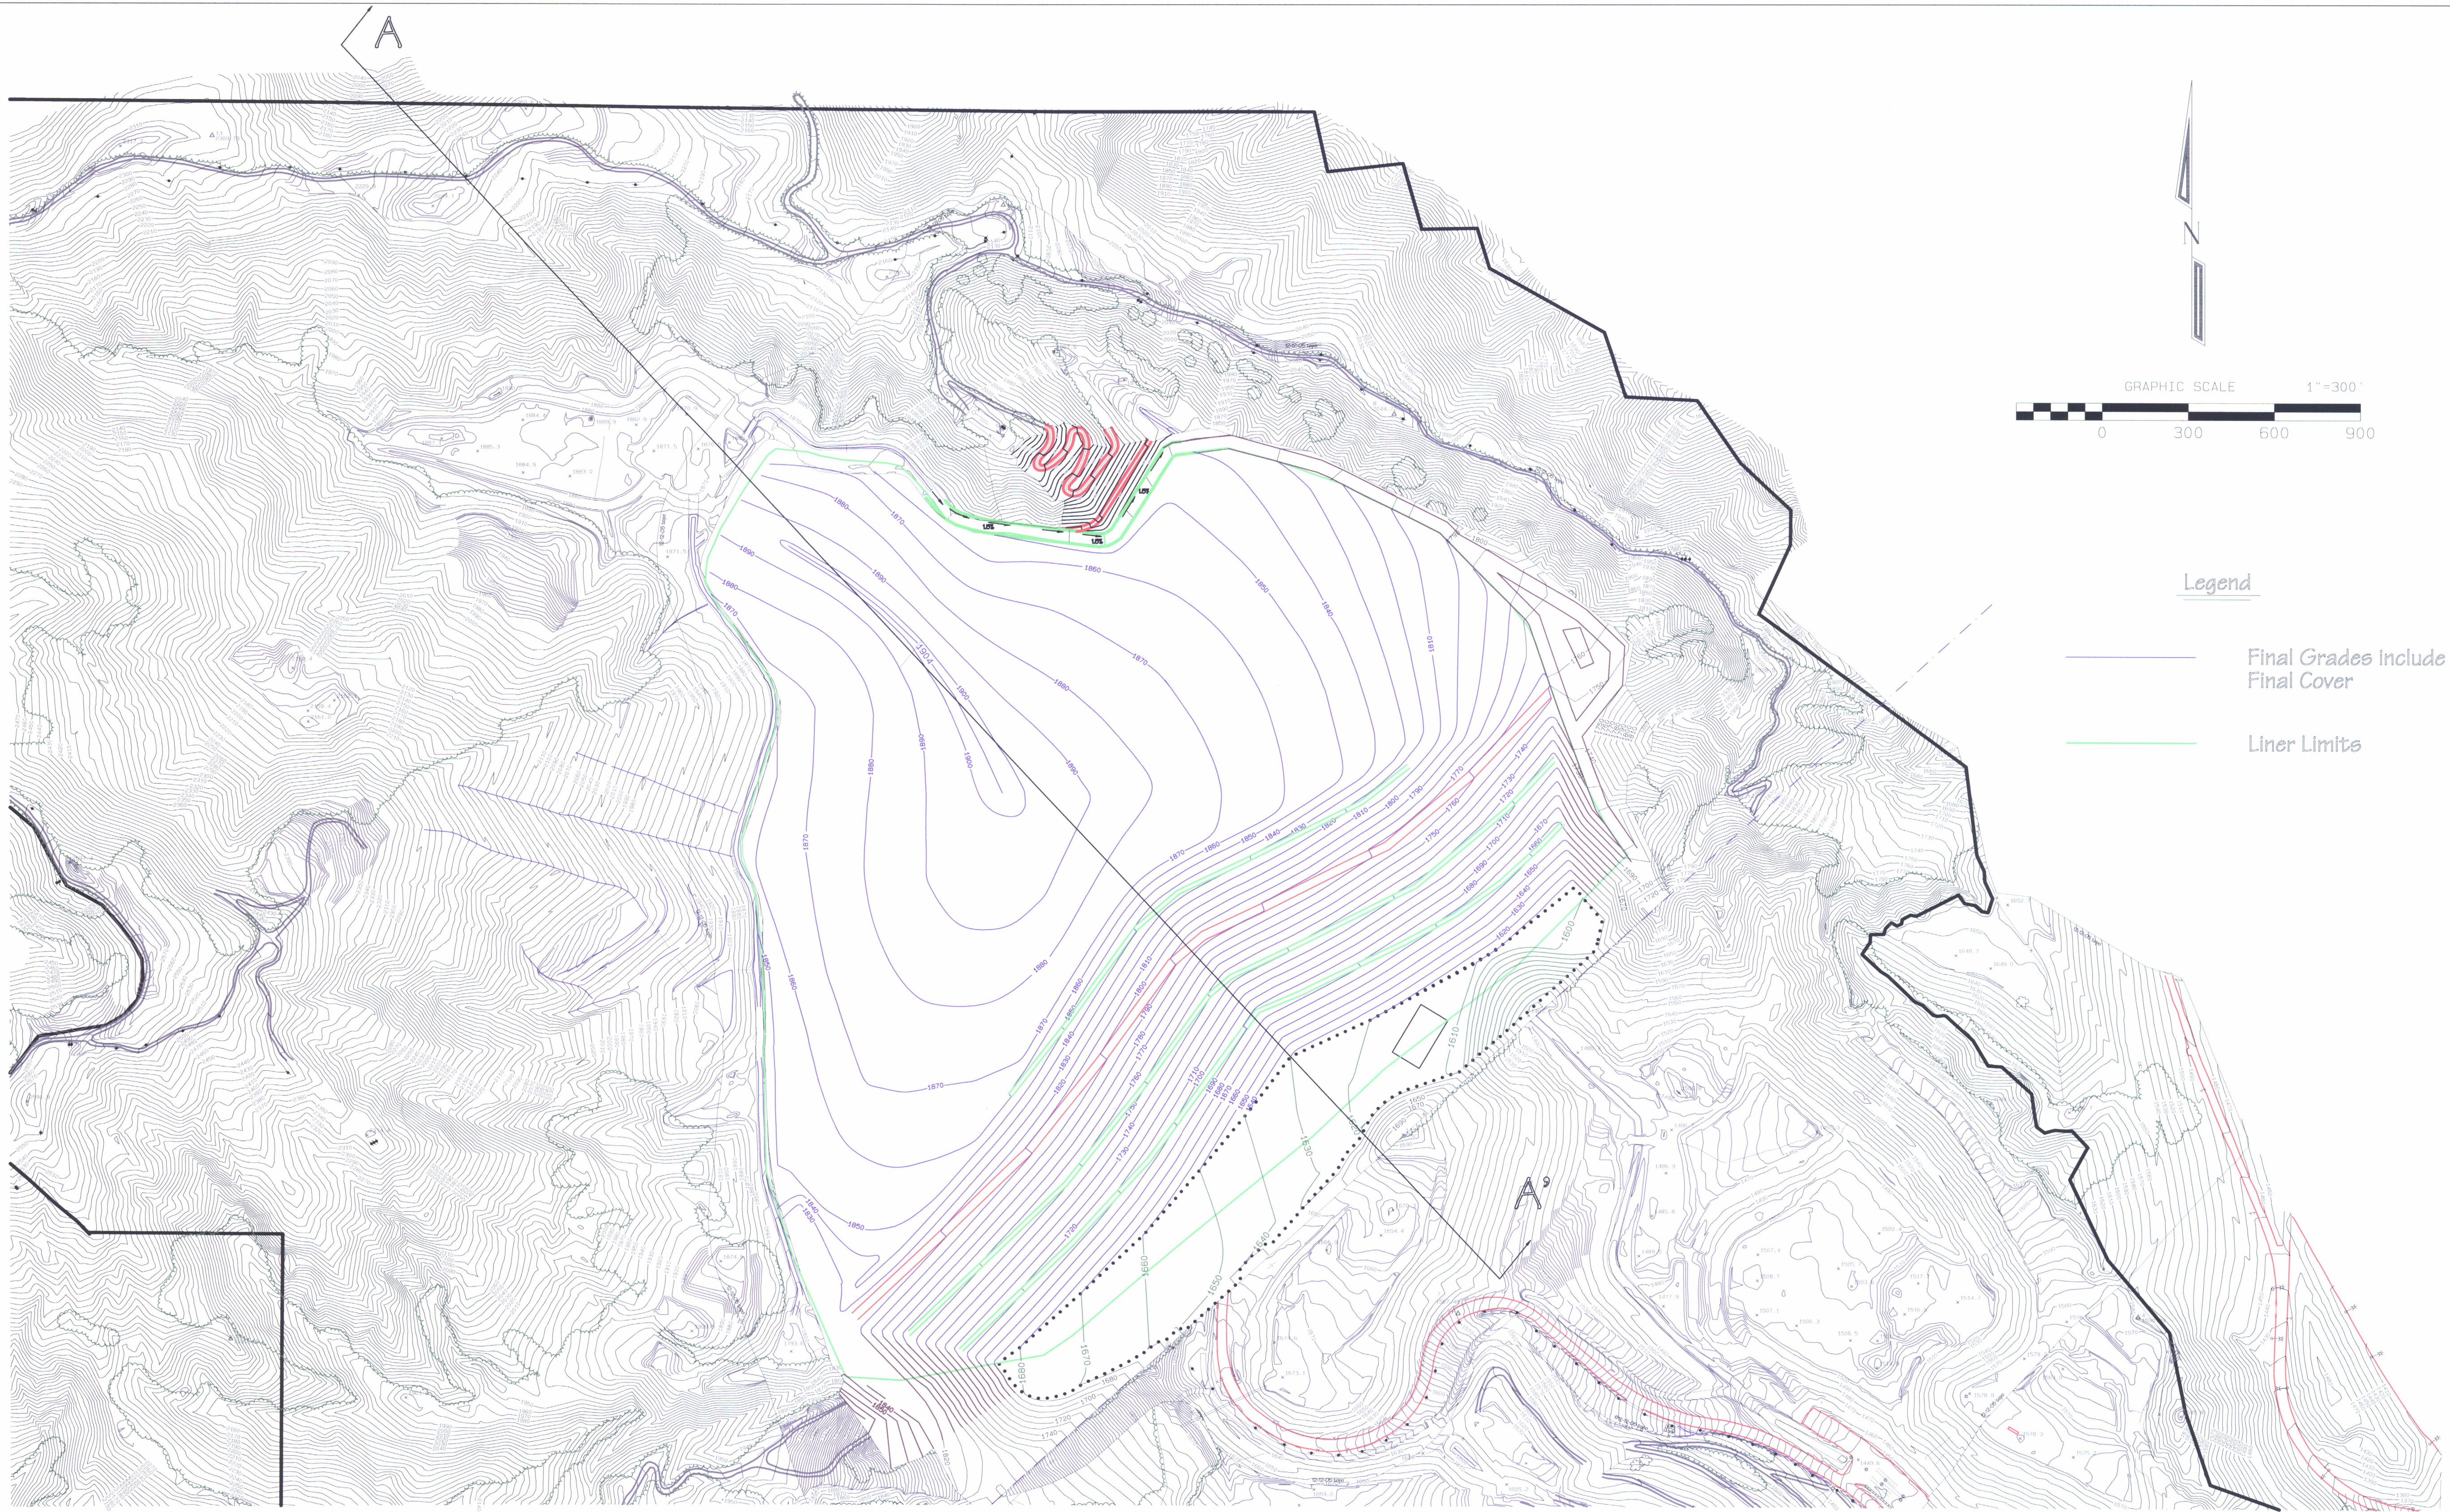

Legend

- Final Grades include 4 ft of Final Cover
- Liner Limits

Cross-Section A-A'

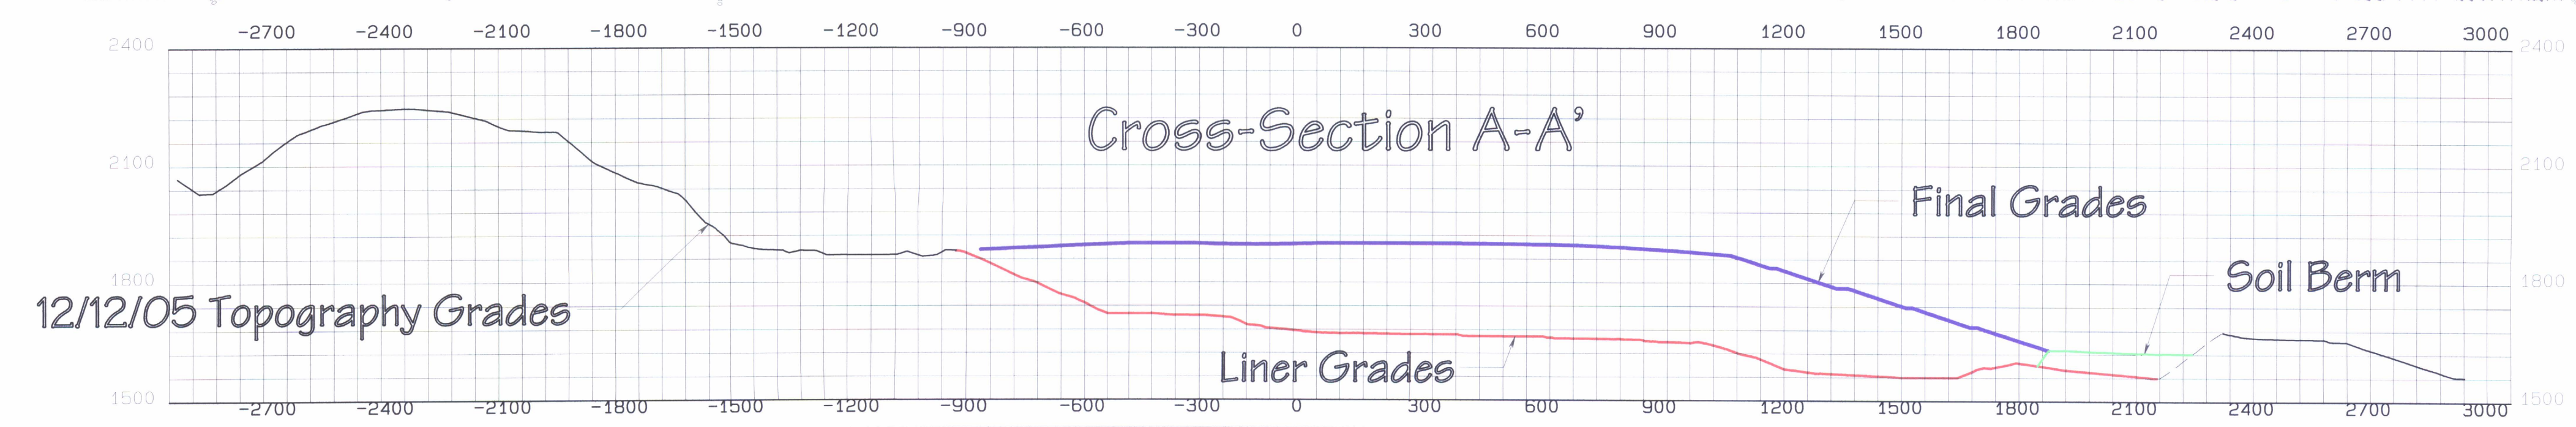

A-MEHR, INC.		FILENAME
25016 Mill Creek Drive, Laguna Hills California 92653 (949) 208-0187		JTD Figures
Sunshine Canyon County Extension Landfill		DRAWN
Joint Technical Document		RM
Final Grading Plan		CHECKED
Topography Grades as of 12/12/05		AM
		DATE
		Jan 2006
		FIGURE
		5-3