



Attachment A-2

Landfill Phasing Plan

Points of Closest Approach of Waste Limits
to Site Boundary -
Permitted 200 ft
Proposed 800 ft

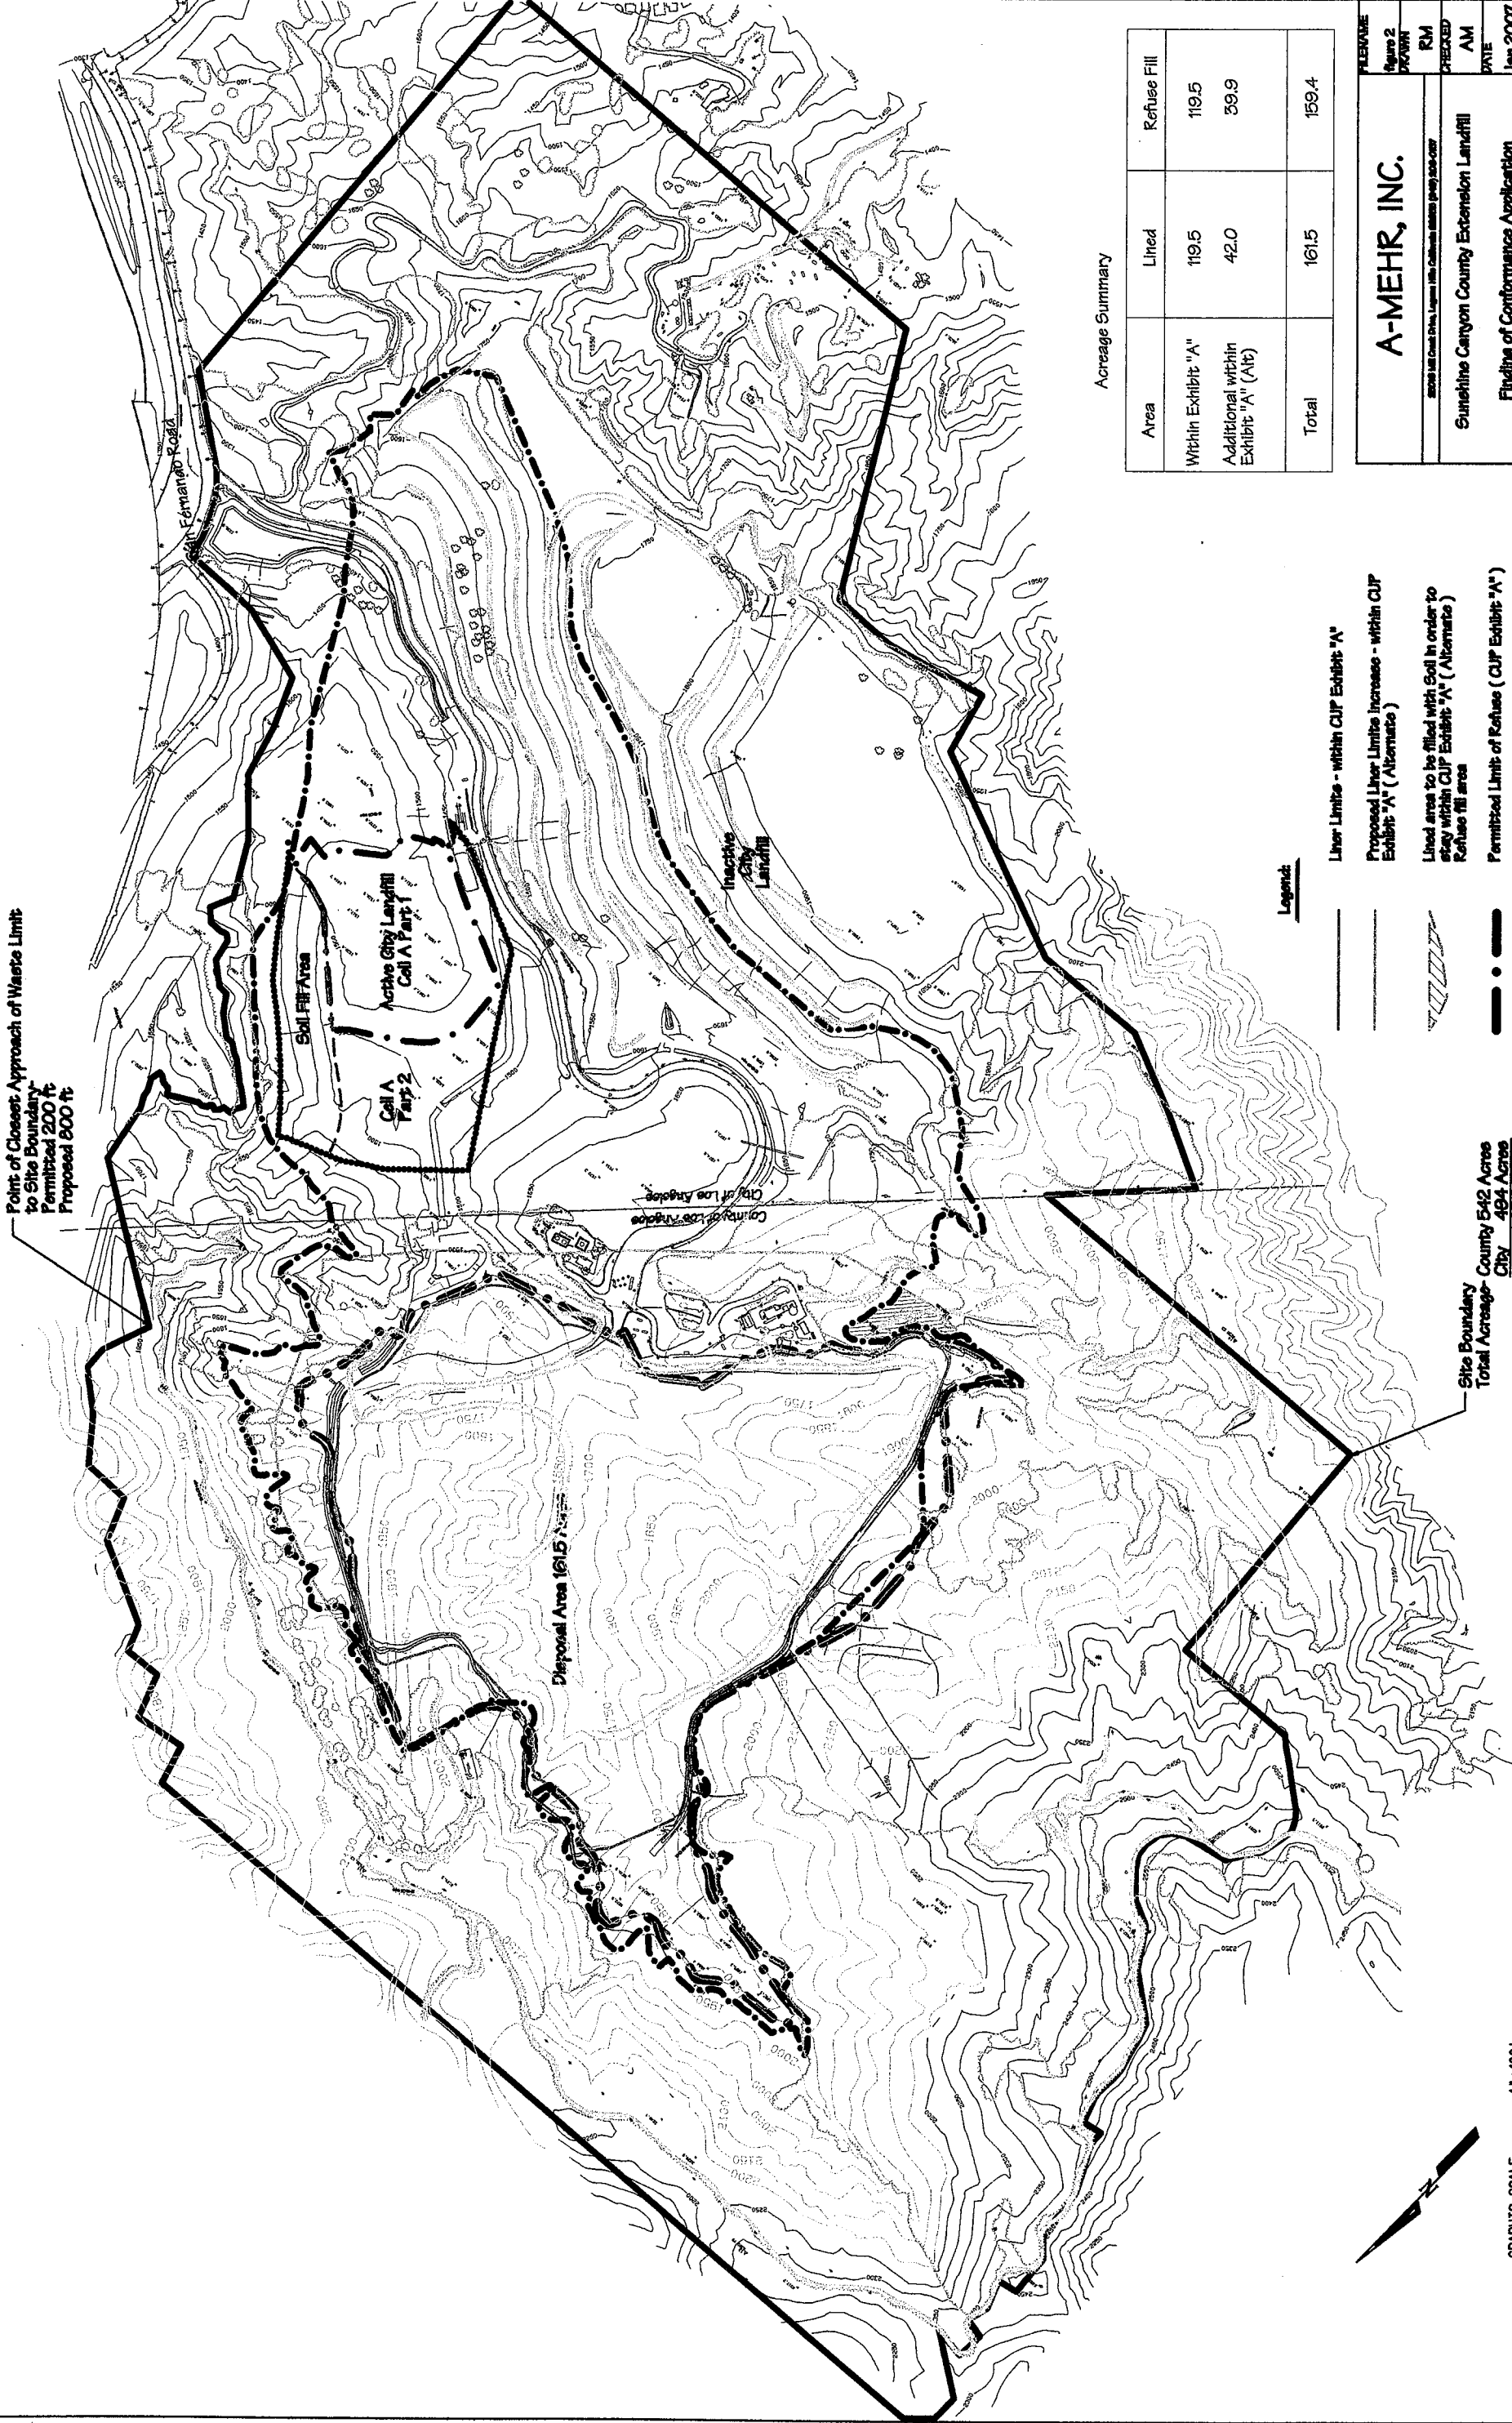

Site Boundary
Total Acreage
County 542 Acres
City 494 Acres
1,036 Acres

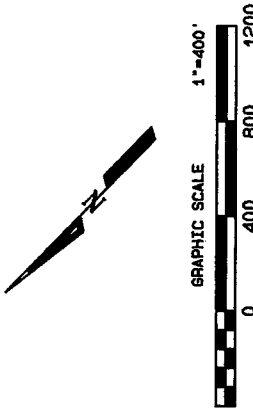



Legend

- Line Limit - within CUP Exhibit "A"
- Proposed Line Limit Increase - within CUP Exhibit "A" (Alternate)
- Lined area to be filled with Soil in order to stay within CUP Exhibit "A" (Alternate) Refuse fill area
- Permitted Limit of Refuse (CUP Exhibit "A")
- Permitted Limit of Refuse (CUP Exhibit "A" (Alternate))
- Pre-Landfill Topography

Acreage Summary

Area	Lined	Refuse Fill
Within Exhibit "A"	119.5	119.5
Additional within Exhibit "A" (Alt)	42.0	39.9
Total	161.5	159.4

A-MEHR, INC.	
Figure 2	REVISION
DATE	REVISION
AM	REVISION
DATE	REVISION
Jan 2007	REVISION
FIGURE	REVISION
Sunshine Canyon County Extension Landfill	
Finding of Conformance Application	
Site Map	
2	

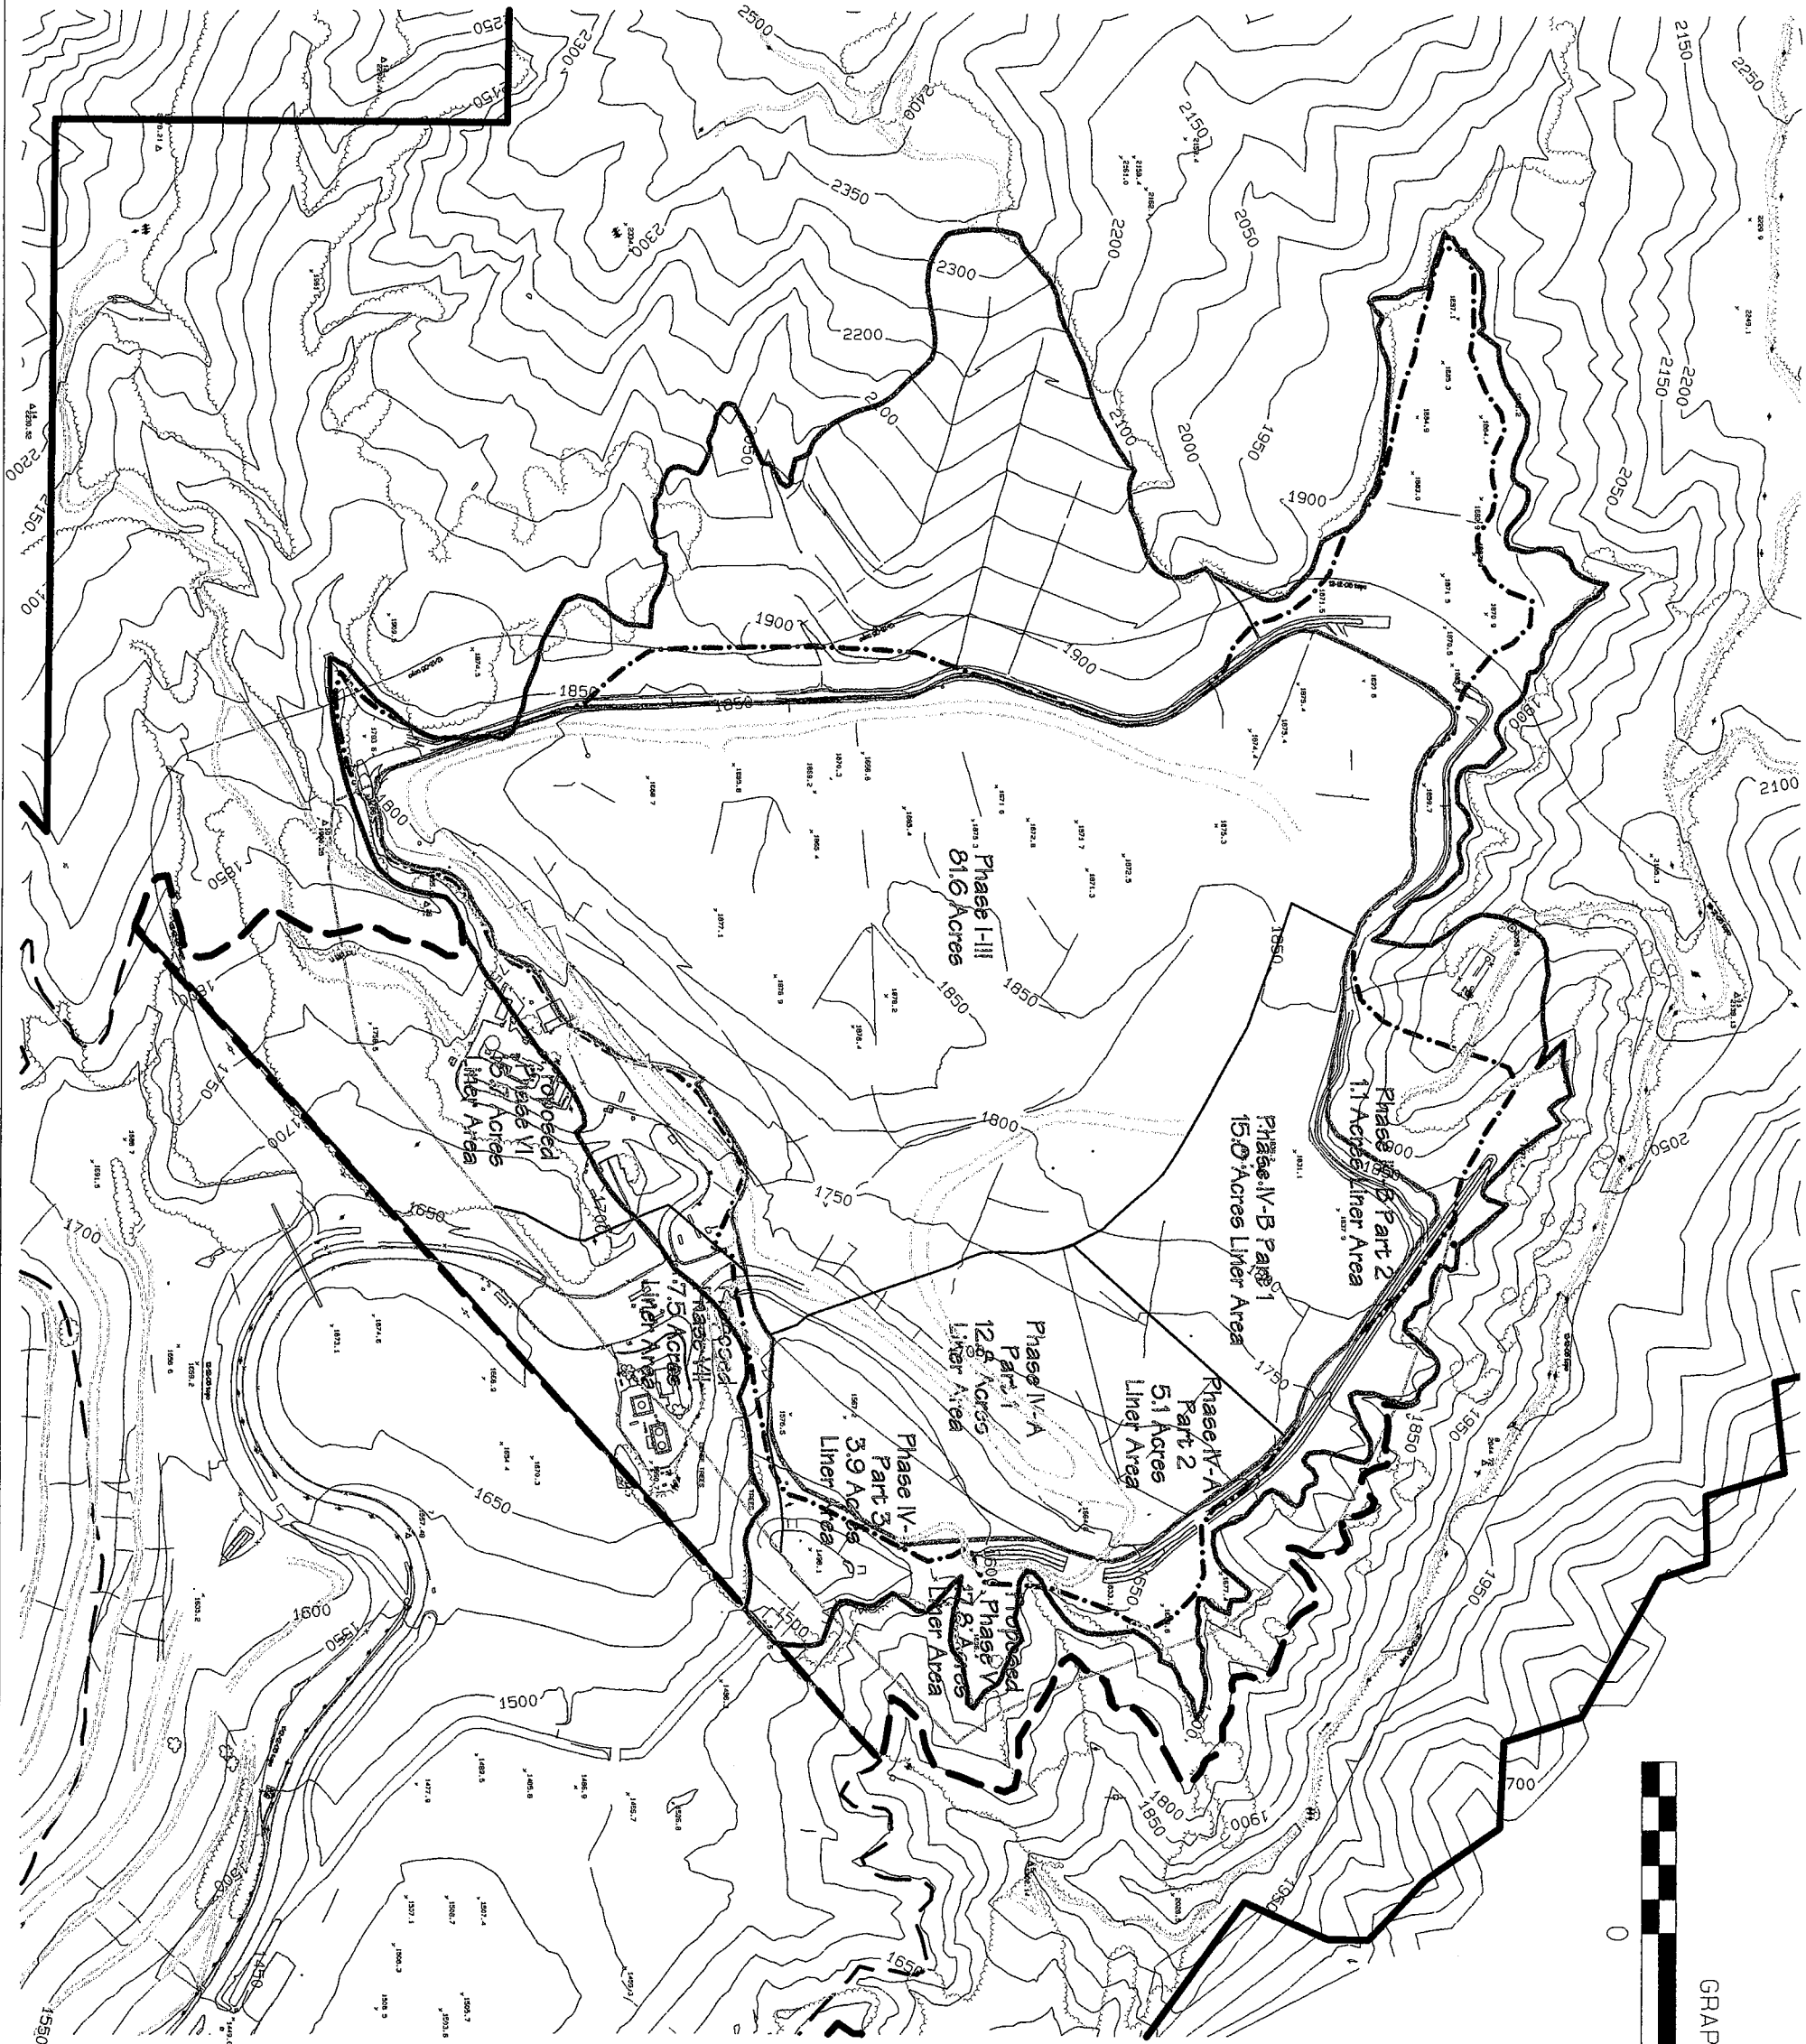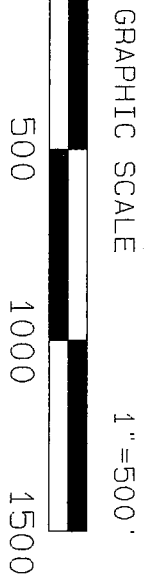

Legend:

- Property Boundary
- Existing Topography As of 12/12/05
- Permitted Limit of Grading Currently Approved by Los Angeles County Department of Public Works per CUP condition 23
- Permitted Limit of Waste 5/17/06 A-Mehr
- Existing or Proposed Liner Limit under Exhibit "A" of CUP 86342-(5)
- Permitted Limit of Landfill per Exhibit "A" (Alternate 1) of CUP 86342-(5) Feb 1991
- Proposed Limit of Waste for this UTD

FILENAME	
Figure 4	
DRAWN	
2006 Hill Creek Data, Legend 11th California 22653 (Rev) 206-057	
CHECKED	RM
Sunshine Canyon County Extension Landfill	
Finding of Conformance Application	
Landfill Phasing Plan	
Topography Grades as of 12/12/05	
4	