


Attachment L


**Revegetation Plan 1st Quarter 2008
Sunshine Canyon Landfill County Project
Finding of Conformance Application
Dated 4/23/08**

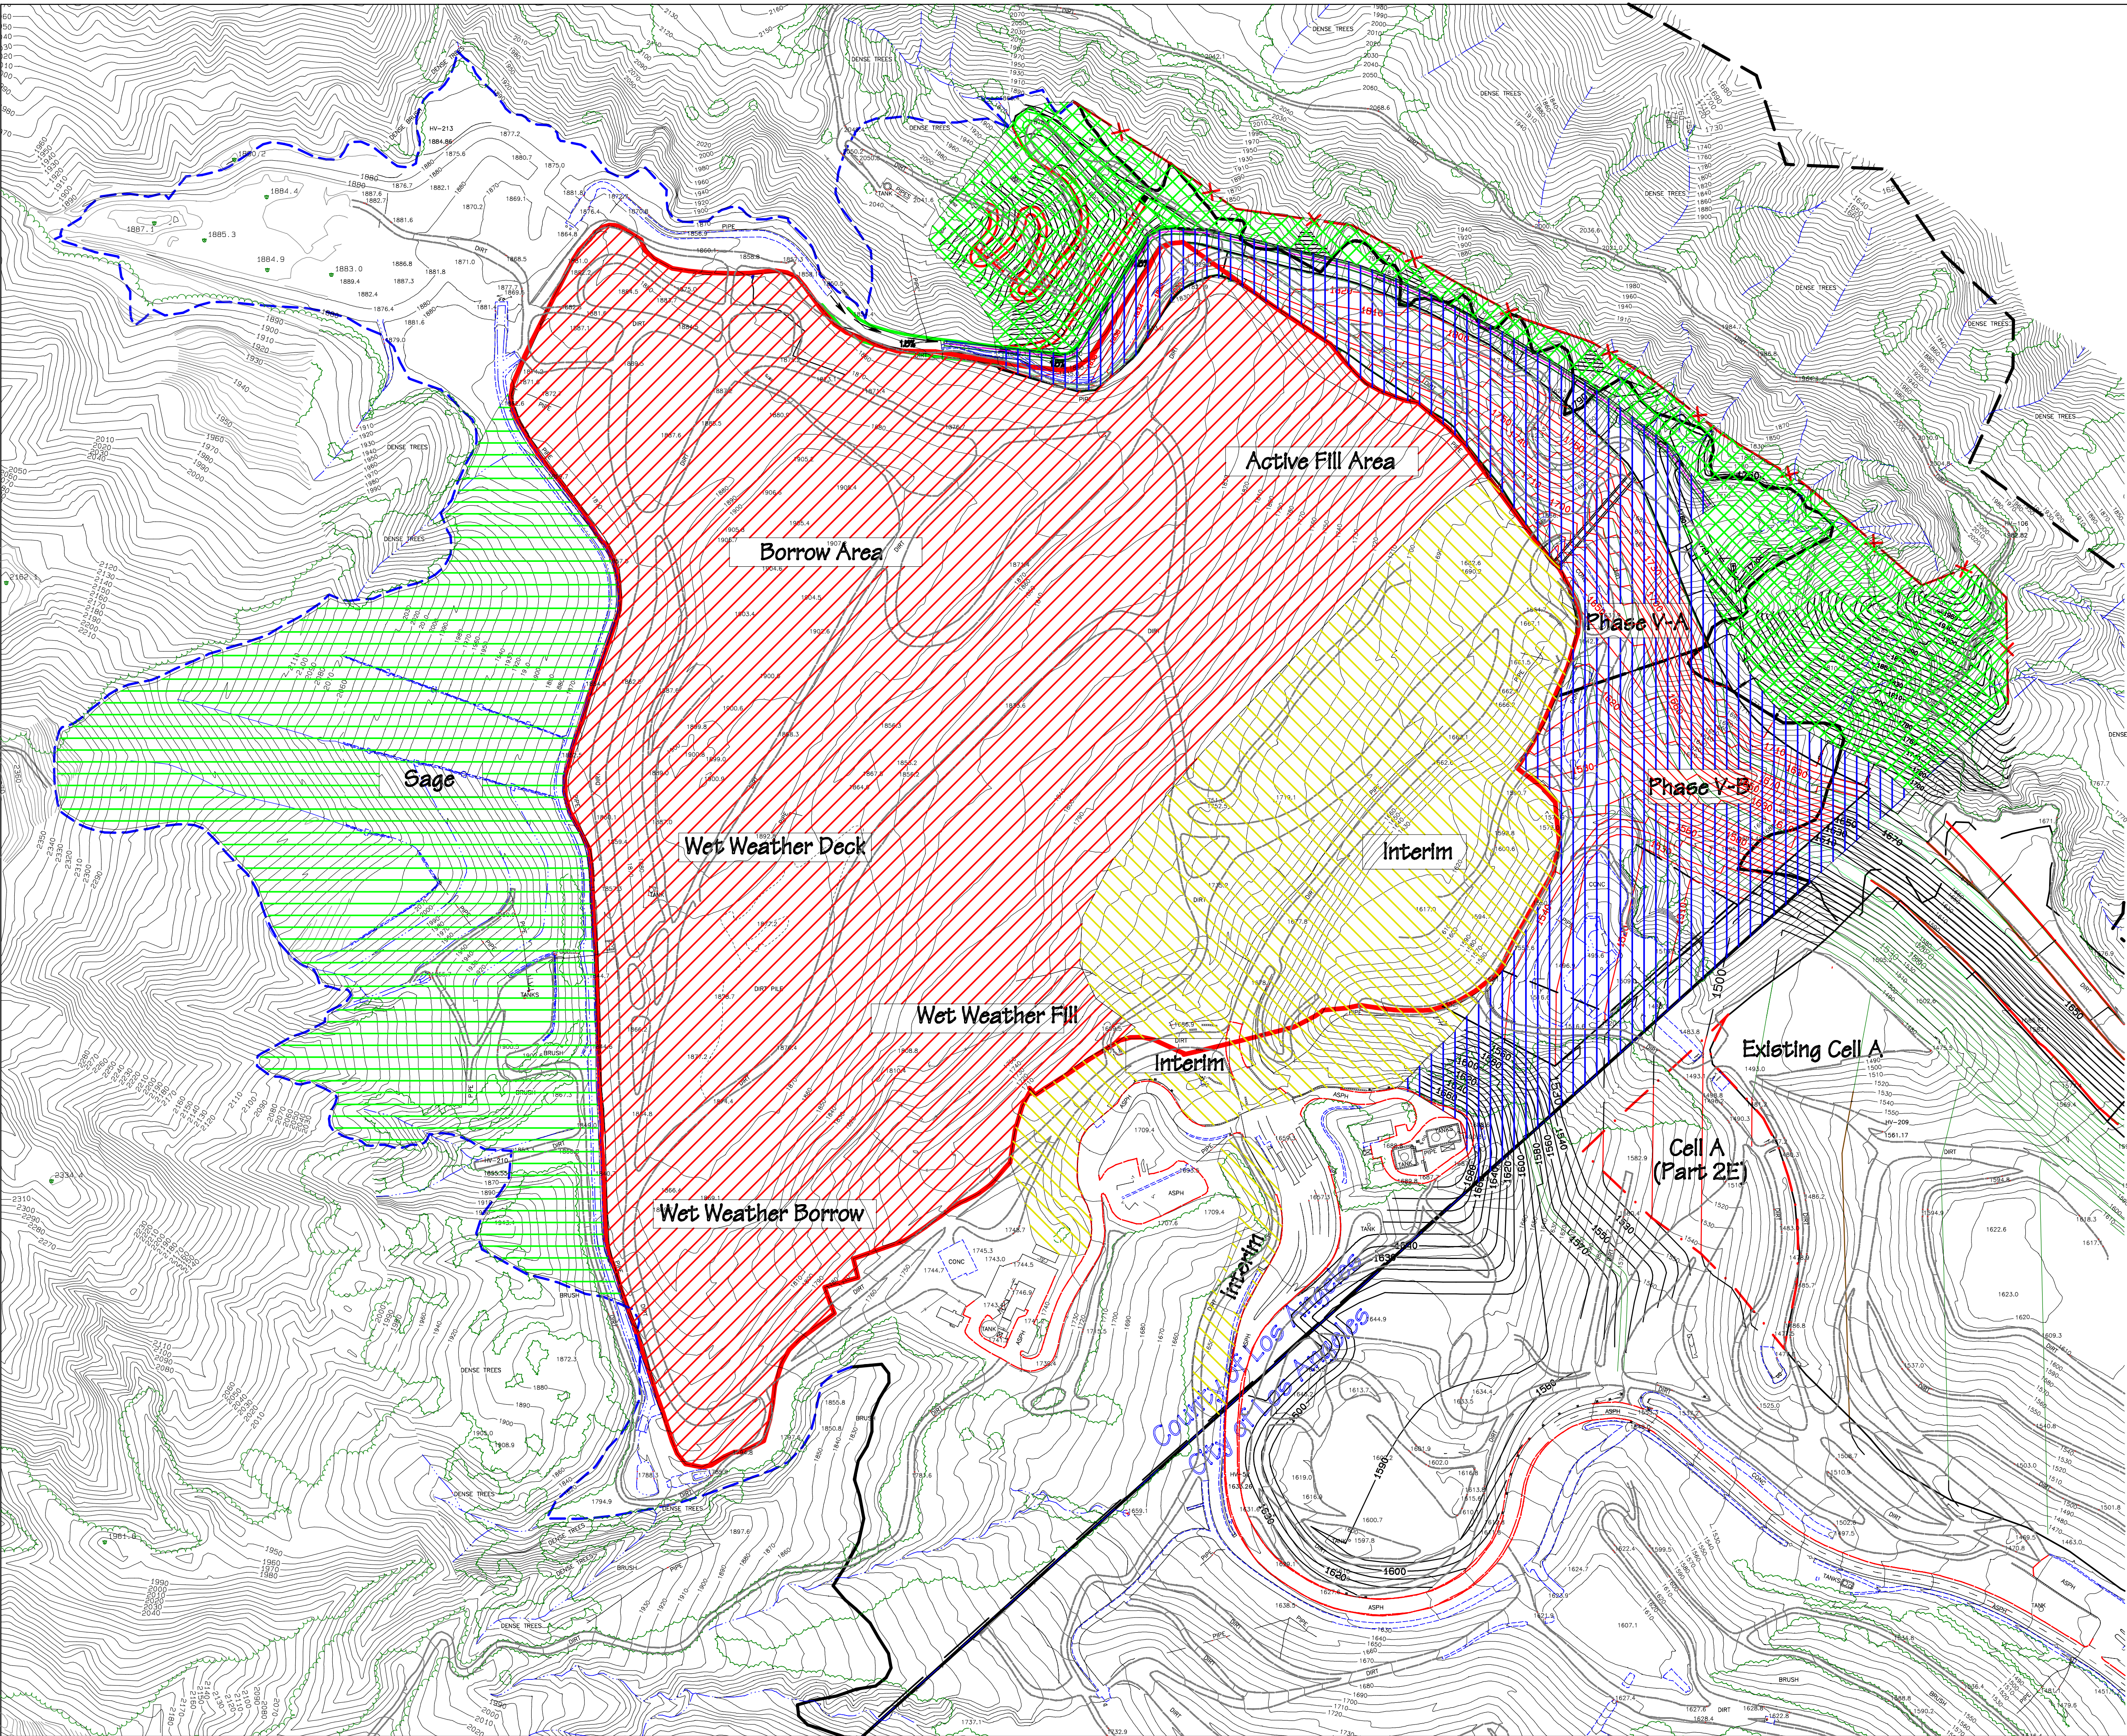

Legend:

- Property Boundary
- Existing Topography
As of 5/24/07
- Existing Liners / Refuse
- Permitted Limits of Landfill per
Exhibit "A" (Alternate) of CUP
EIR-Sequence 2, Drawing 5a
Feb 1991
- Proposed Limits of Grading
- Old permitted Limits of
Grading Approved by
Los Angeles County
Department of Public Works
per CUP condition 25
(Exhibit "A")
- Sage Vegetation Installed
- Phase V Construction Area
- Interim Vegetation
- Landfill Working Areas
1st Quarter 2008
- Phase V Permanent: Outcrops,
Currently In Construction, will
be permanently re-vegetated
upon completion of construction

Notes: All Areas approximate, for illustration
Roads/Perimeter access will not be vegetated.

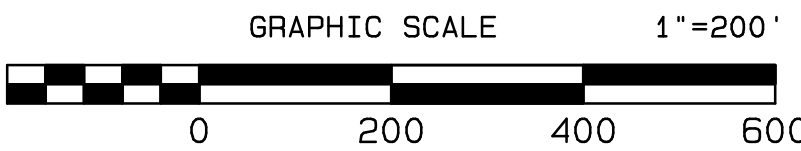

A-MEHR, INC. 23016 Mill Creek Drive, Laguna Hills California 92653 (949) 208-0157 Sunshine Canyon Landfill County Project Revegetation Plan 1st Quarter 2008 Topography Grades as of 5/24/07	FILENAME
	CRP
	DRAWN
	RM
	CHECKED
	AM
	DATE
	4/23/08
	FIGURE
	1