

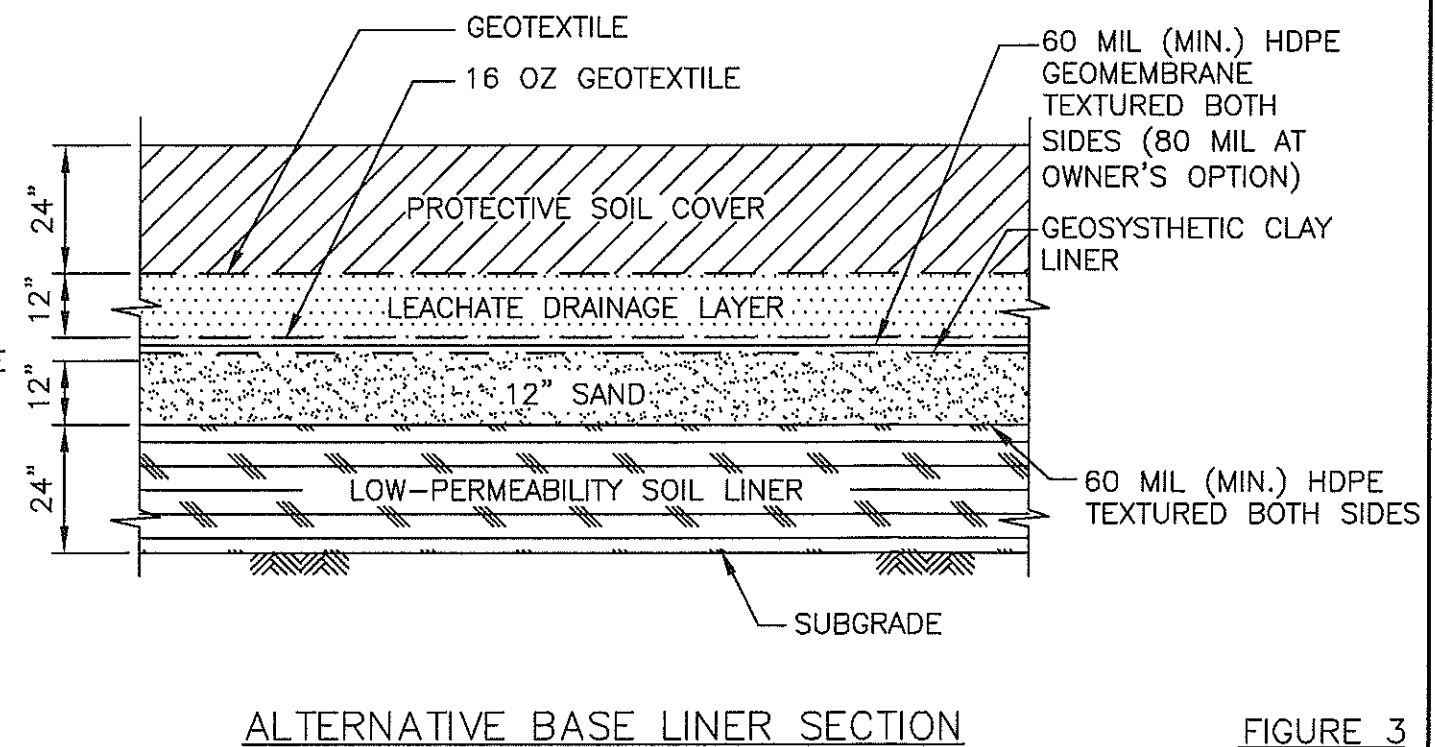
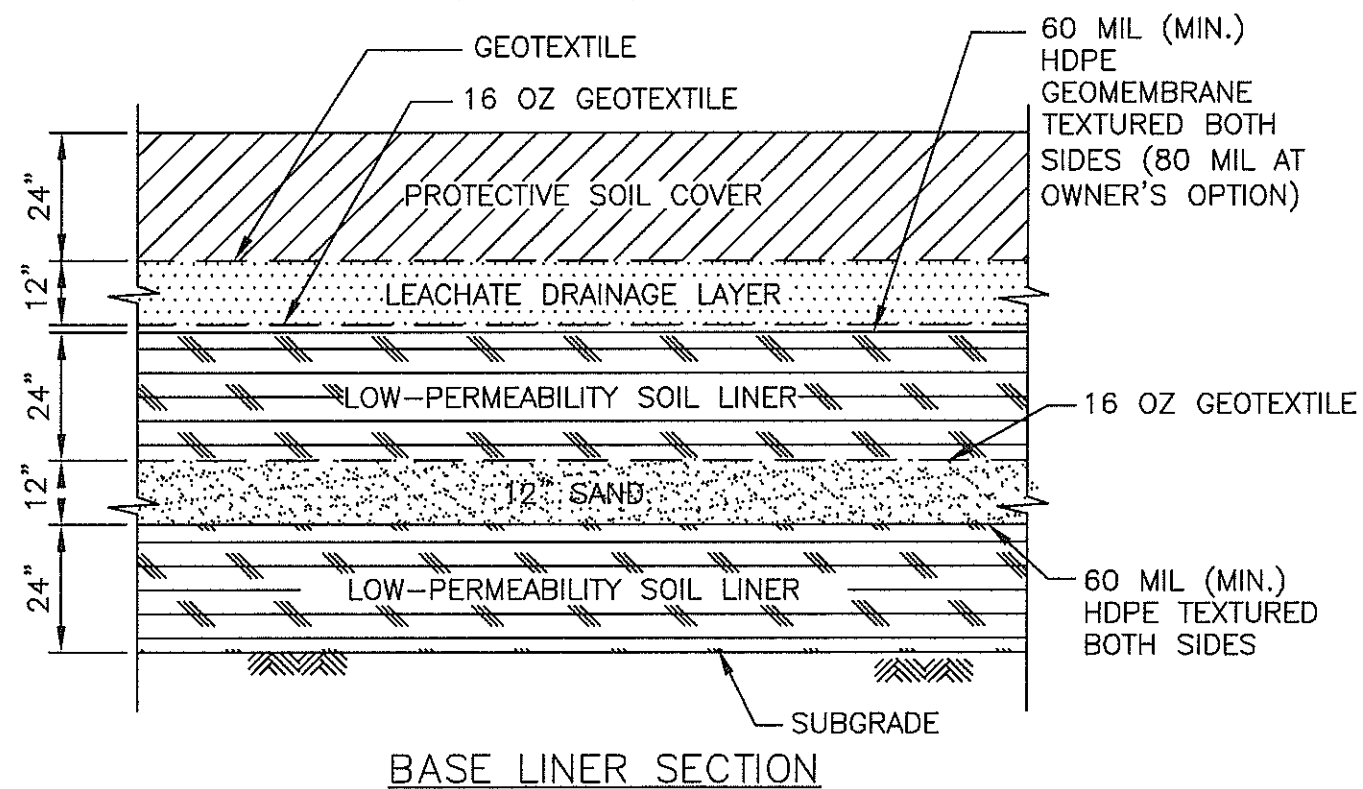
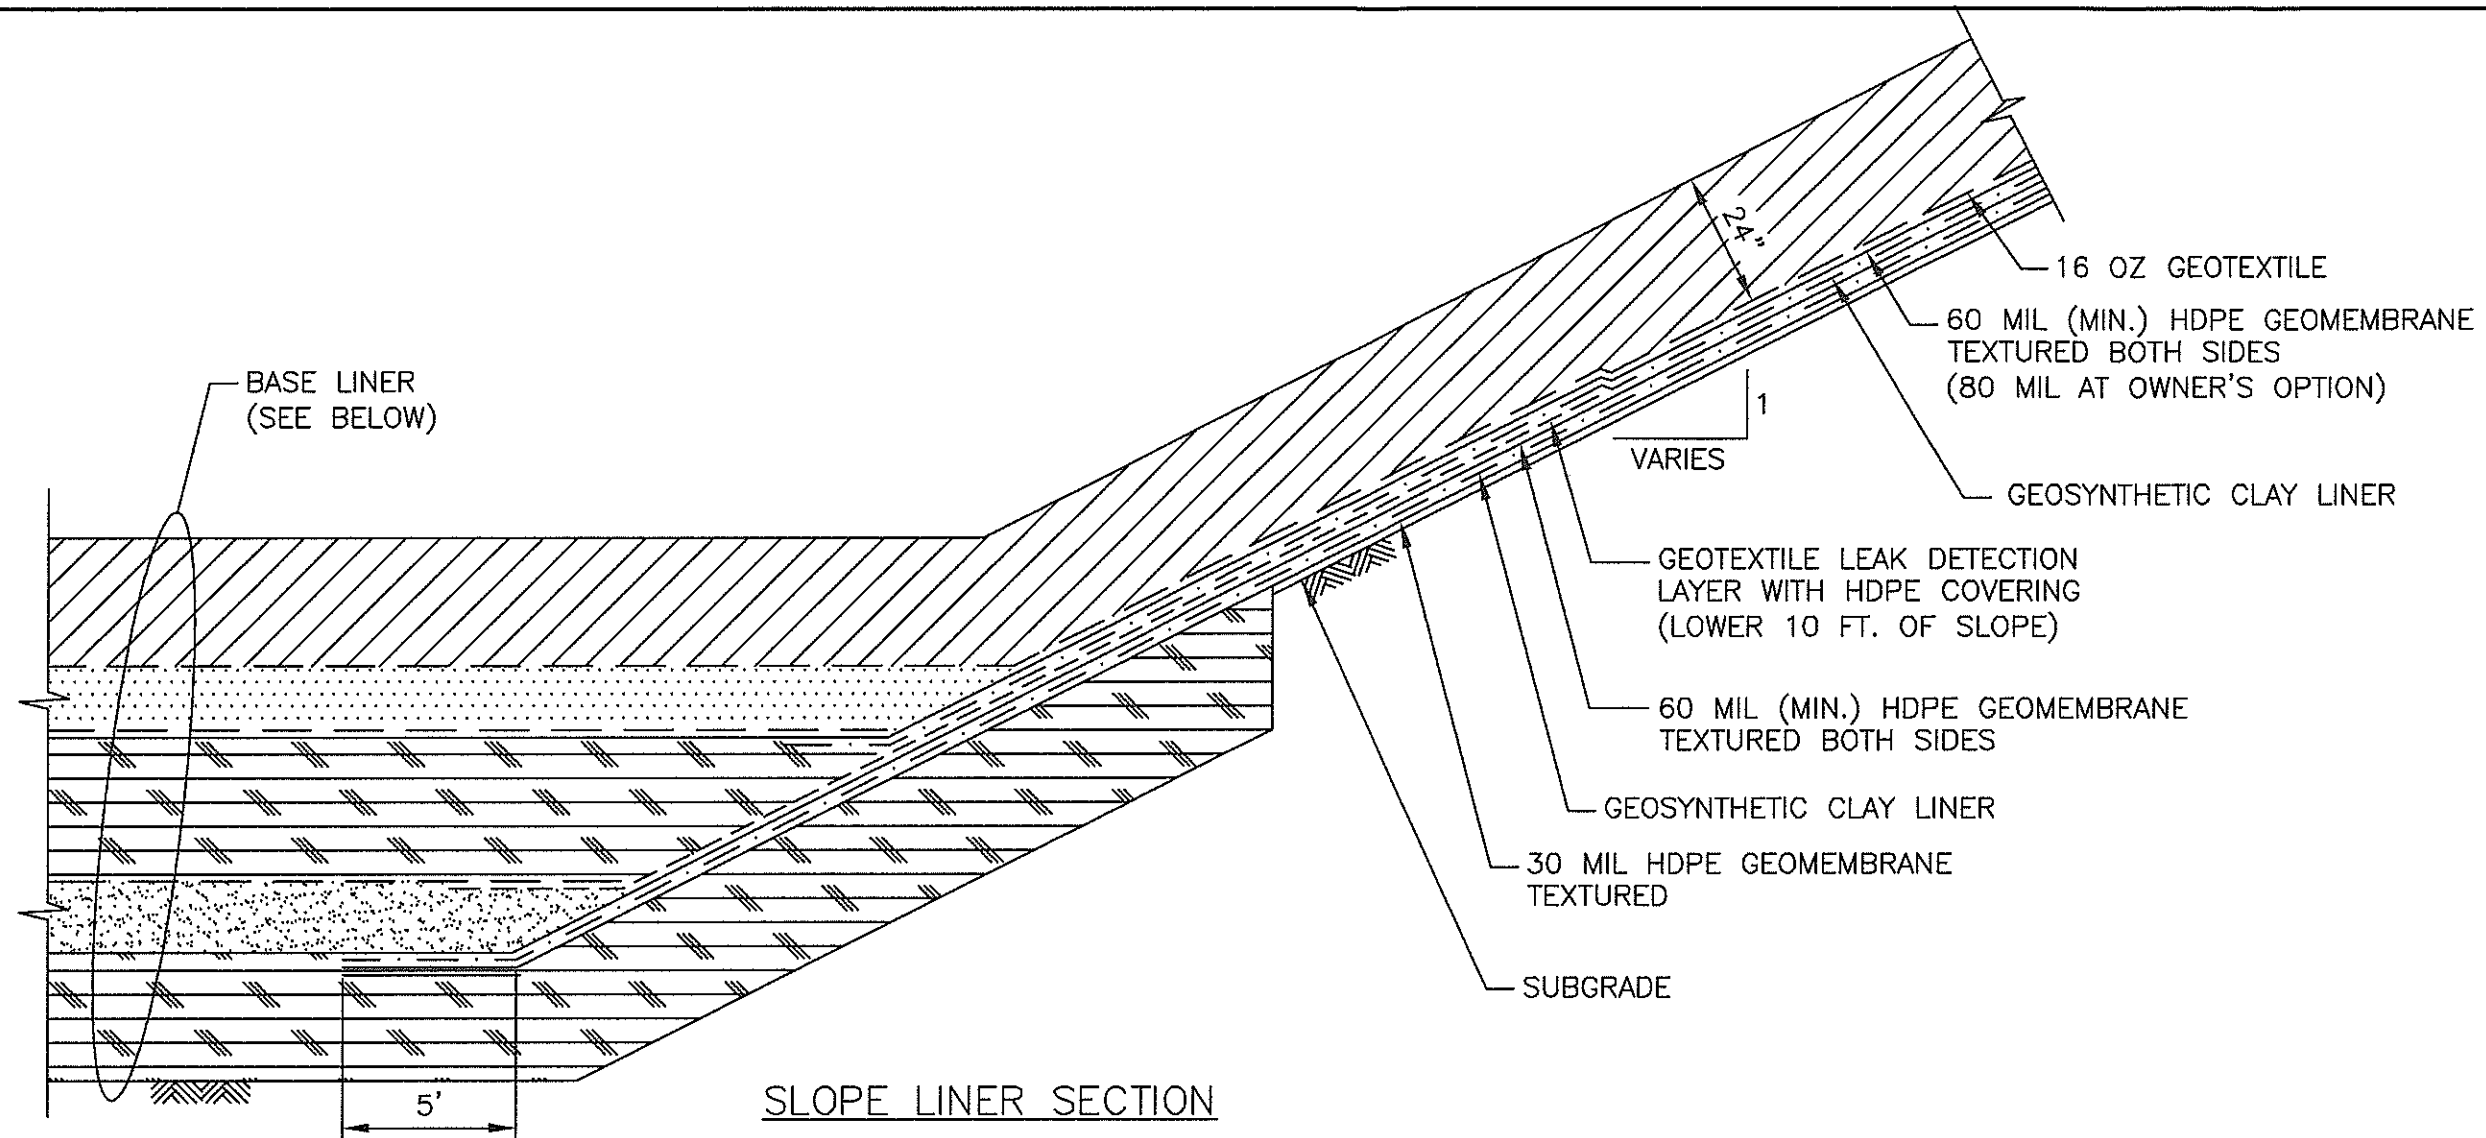


FIGURE 3

JOB NO. 2001.0103	SUNSHINE CANYON LANDFILL	(909) 860-7777
DATE 10-2006		
DRAWN BY C.A.L.	LINER SECTIONS	BRYAN A. STIRRAT & ASSOCIATES CIVIL AND ENVIRONMENTAL ENGINEERS 1360 VALLEY VISTA DRIVE DIAMOND BAR, CA 91765
FILE NAME 172886DB		