
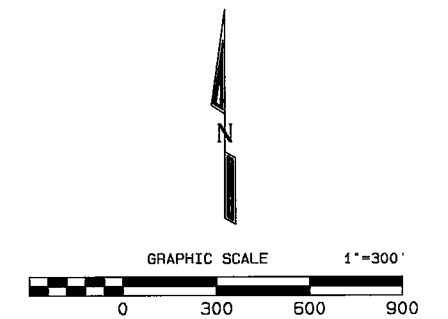


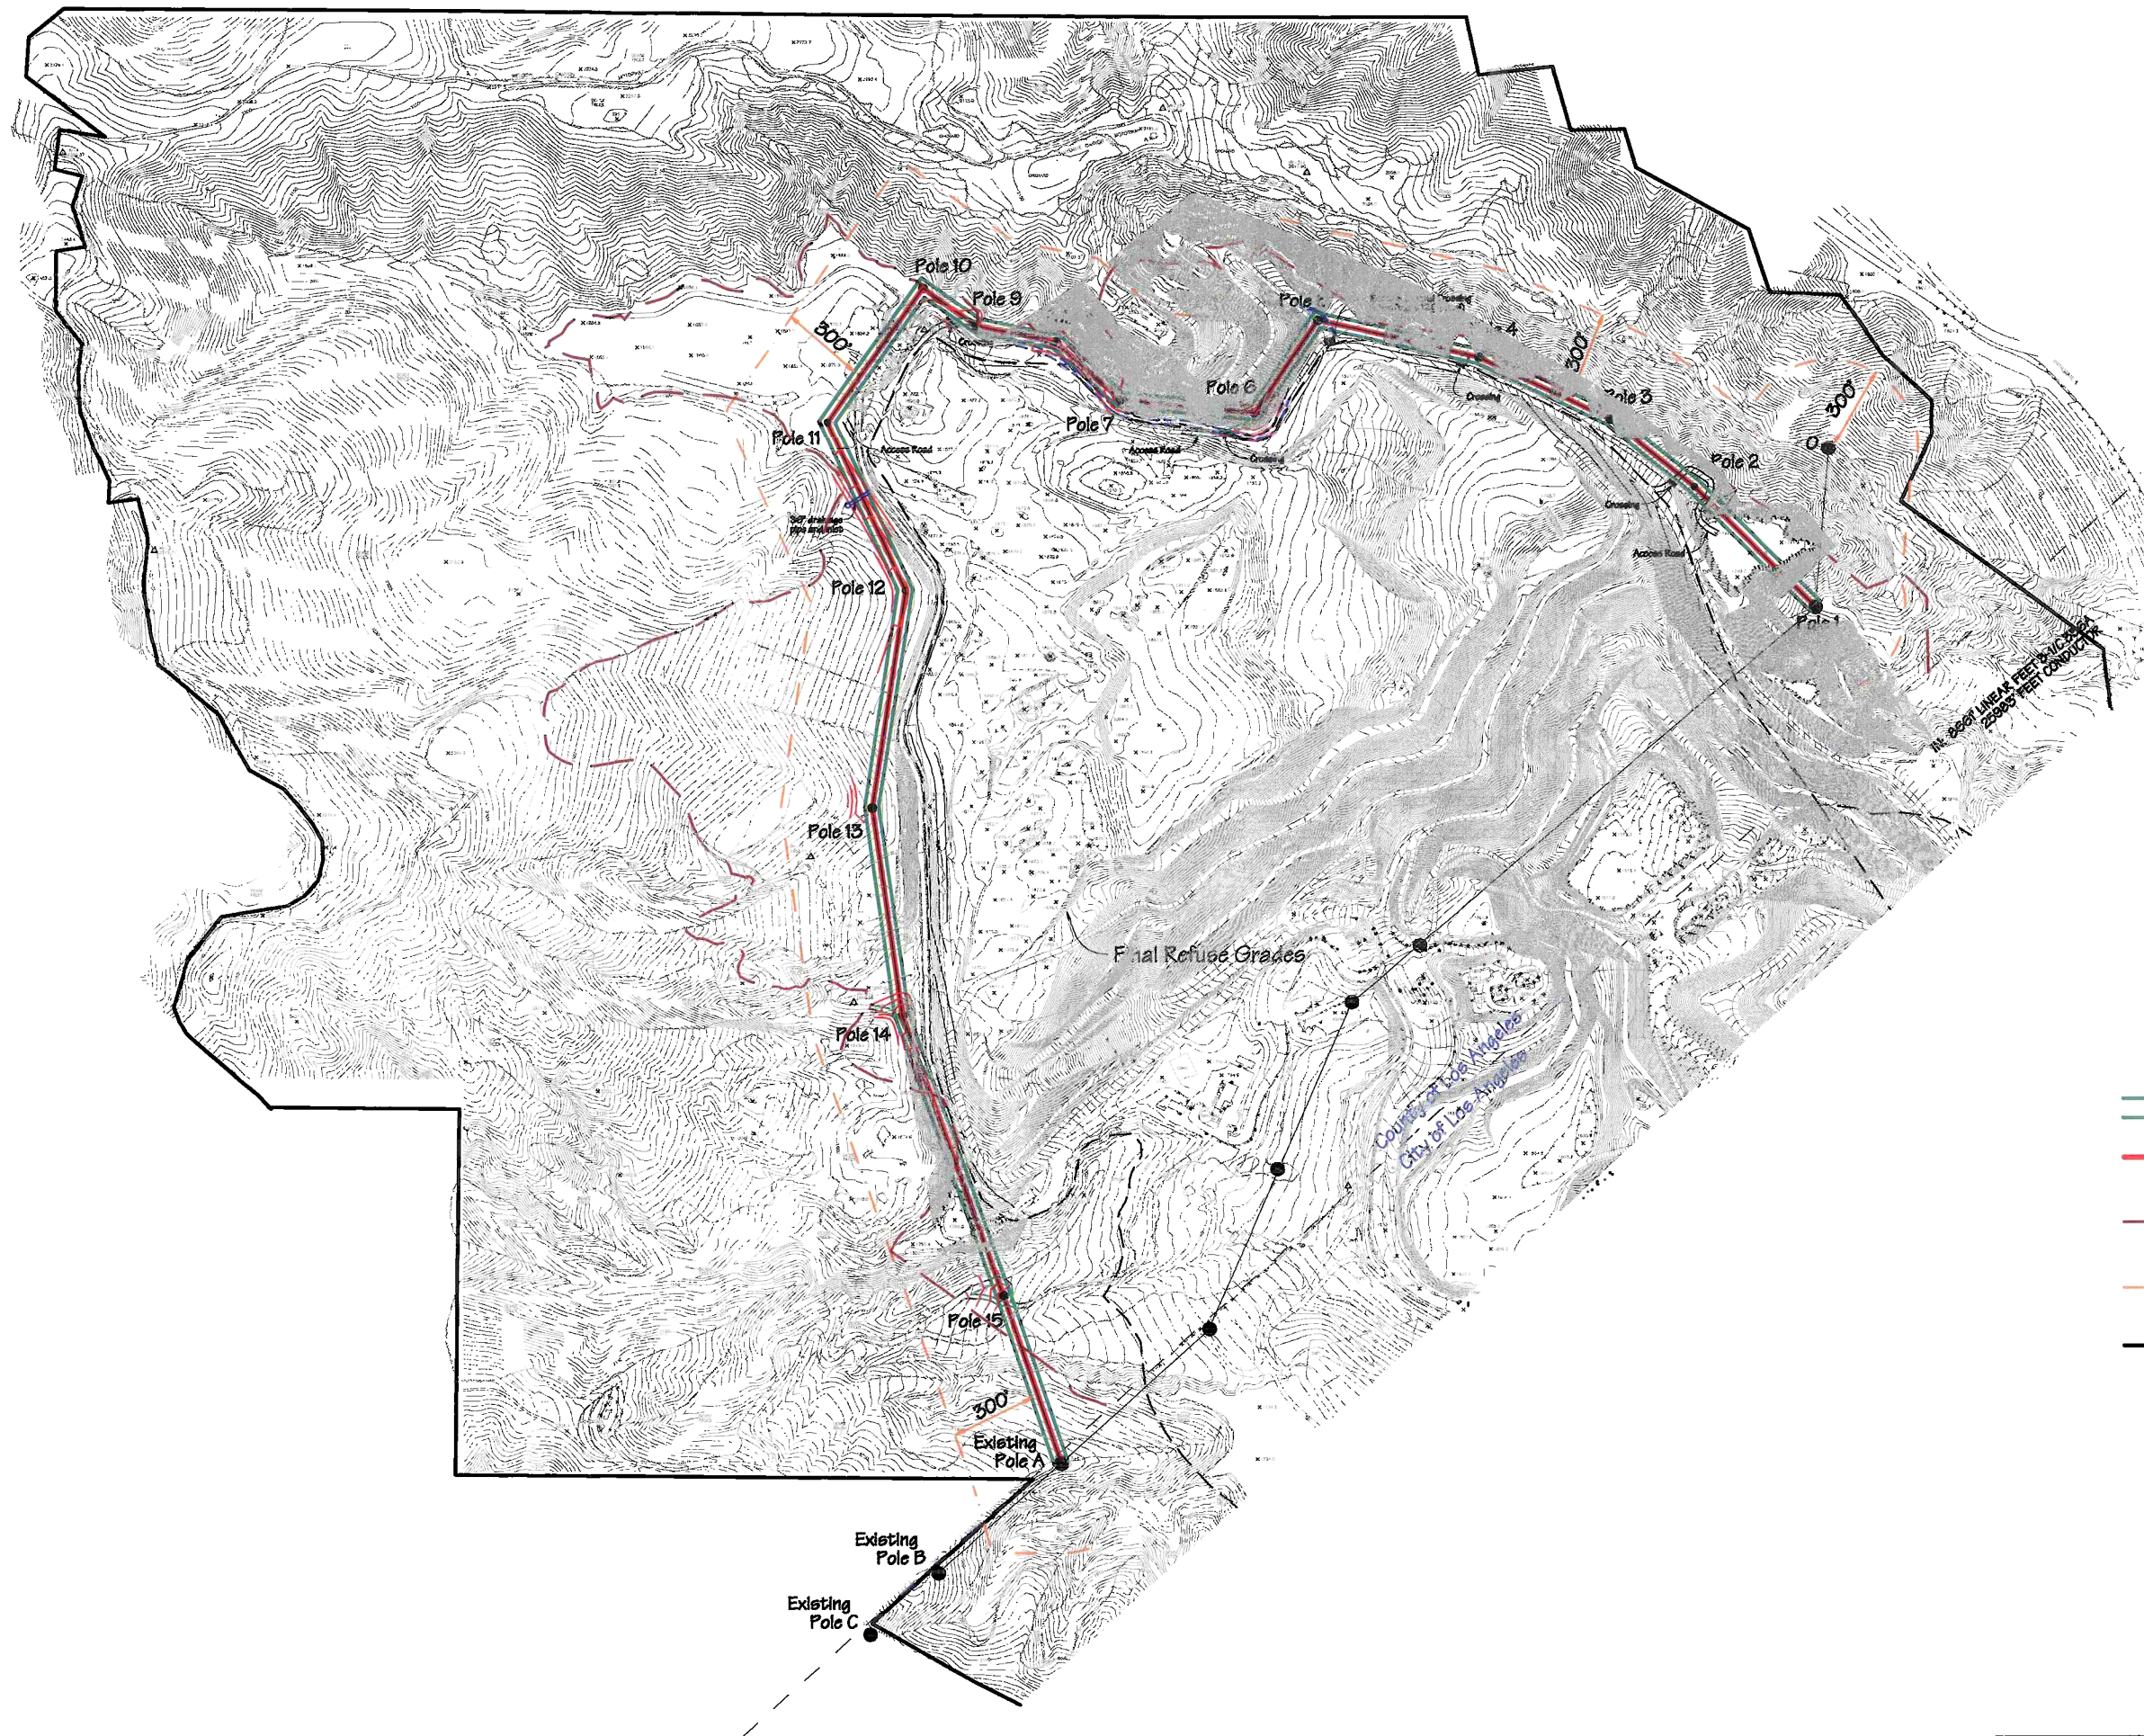

Legend:

- Proposed Easement
- Proposed Power pole alignment
- Grading Limits
- 300 feet Setback from easement
- Property Boundary
- ⊙ Existing Power poles
- ⊙ Power Pole Relocation

A-Mehr, Inc. 23016 1st Street Drive, Laguna Hills California 92653 (949) 206-0727 Sunshine Canyon County Extension Landfill Power Pole Relocation and Easement Map Topography Grades as of 3/16/09	FILENAME PP Rel 02208
	DRAWN RM
	CHECKED
	DATE 1/4/10 FIGURE
	2A