
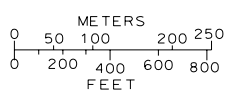


SEE SHT. NO. N-1336

SEE SHT. NO. N-1298

E 4.127.000
N 4.241.500


THIS MAP IS INTENDED FOR USE ONLY AS OPERATIONS MAP BY LOS ANGELES COUNTY SEWER MAINTENANCE DISTRICTS. LOS ANGELES COUNTY EXPRESSLY DISCLAIMS ANY LIABILITY FOR ANY INACCURACIES WHICH MAY BE PRESENT IN THIS MAP.

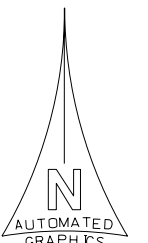

LEGEND

- CLAY SEWERS MAINTAINED BY S.M.D. 8" UNLESS OTHERWISE NOTED
- PLASTIC SEWERS
- CONCRETE SEWERS
- CLAY SEWERS, LINED
- CEMENT SEWERS, LINED
- FORCE MAINS
- SEWERS NOT MAINTAINED BY S.M.D.
- TRUNK SEWERS
- CITY BOUNDARY
- STANDARD MANHOLE
- DROP MANHOLE
- SHALLOW MANHOLE
- TRAP MANHOLE
- WEIR MANHOLE
- C.D. CLEANOUT
- L.H. LAMP HOLE
- PUMP STATION

TOTAL MH'S THIS MAP: 152

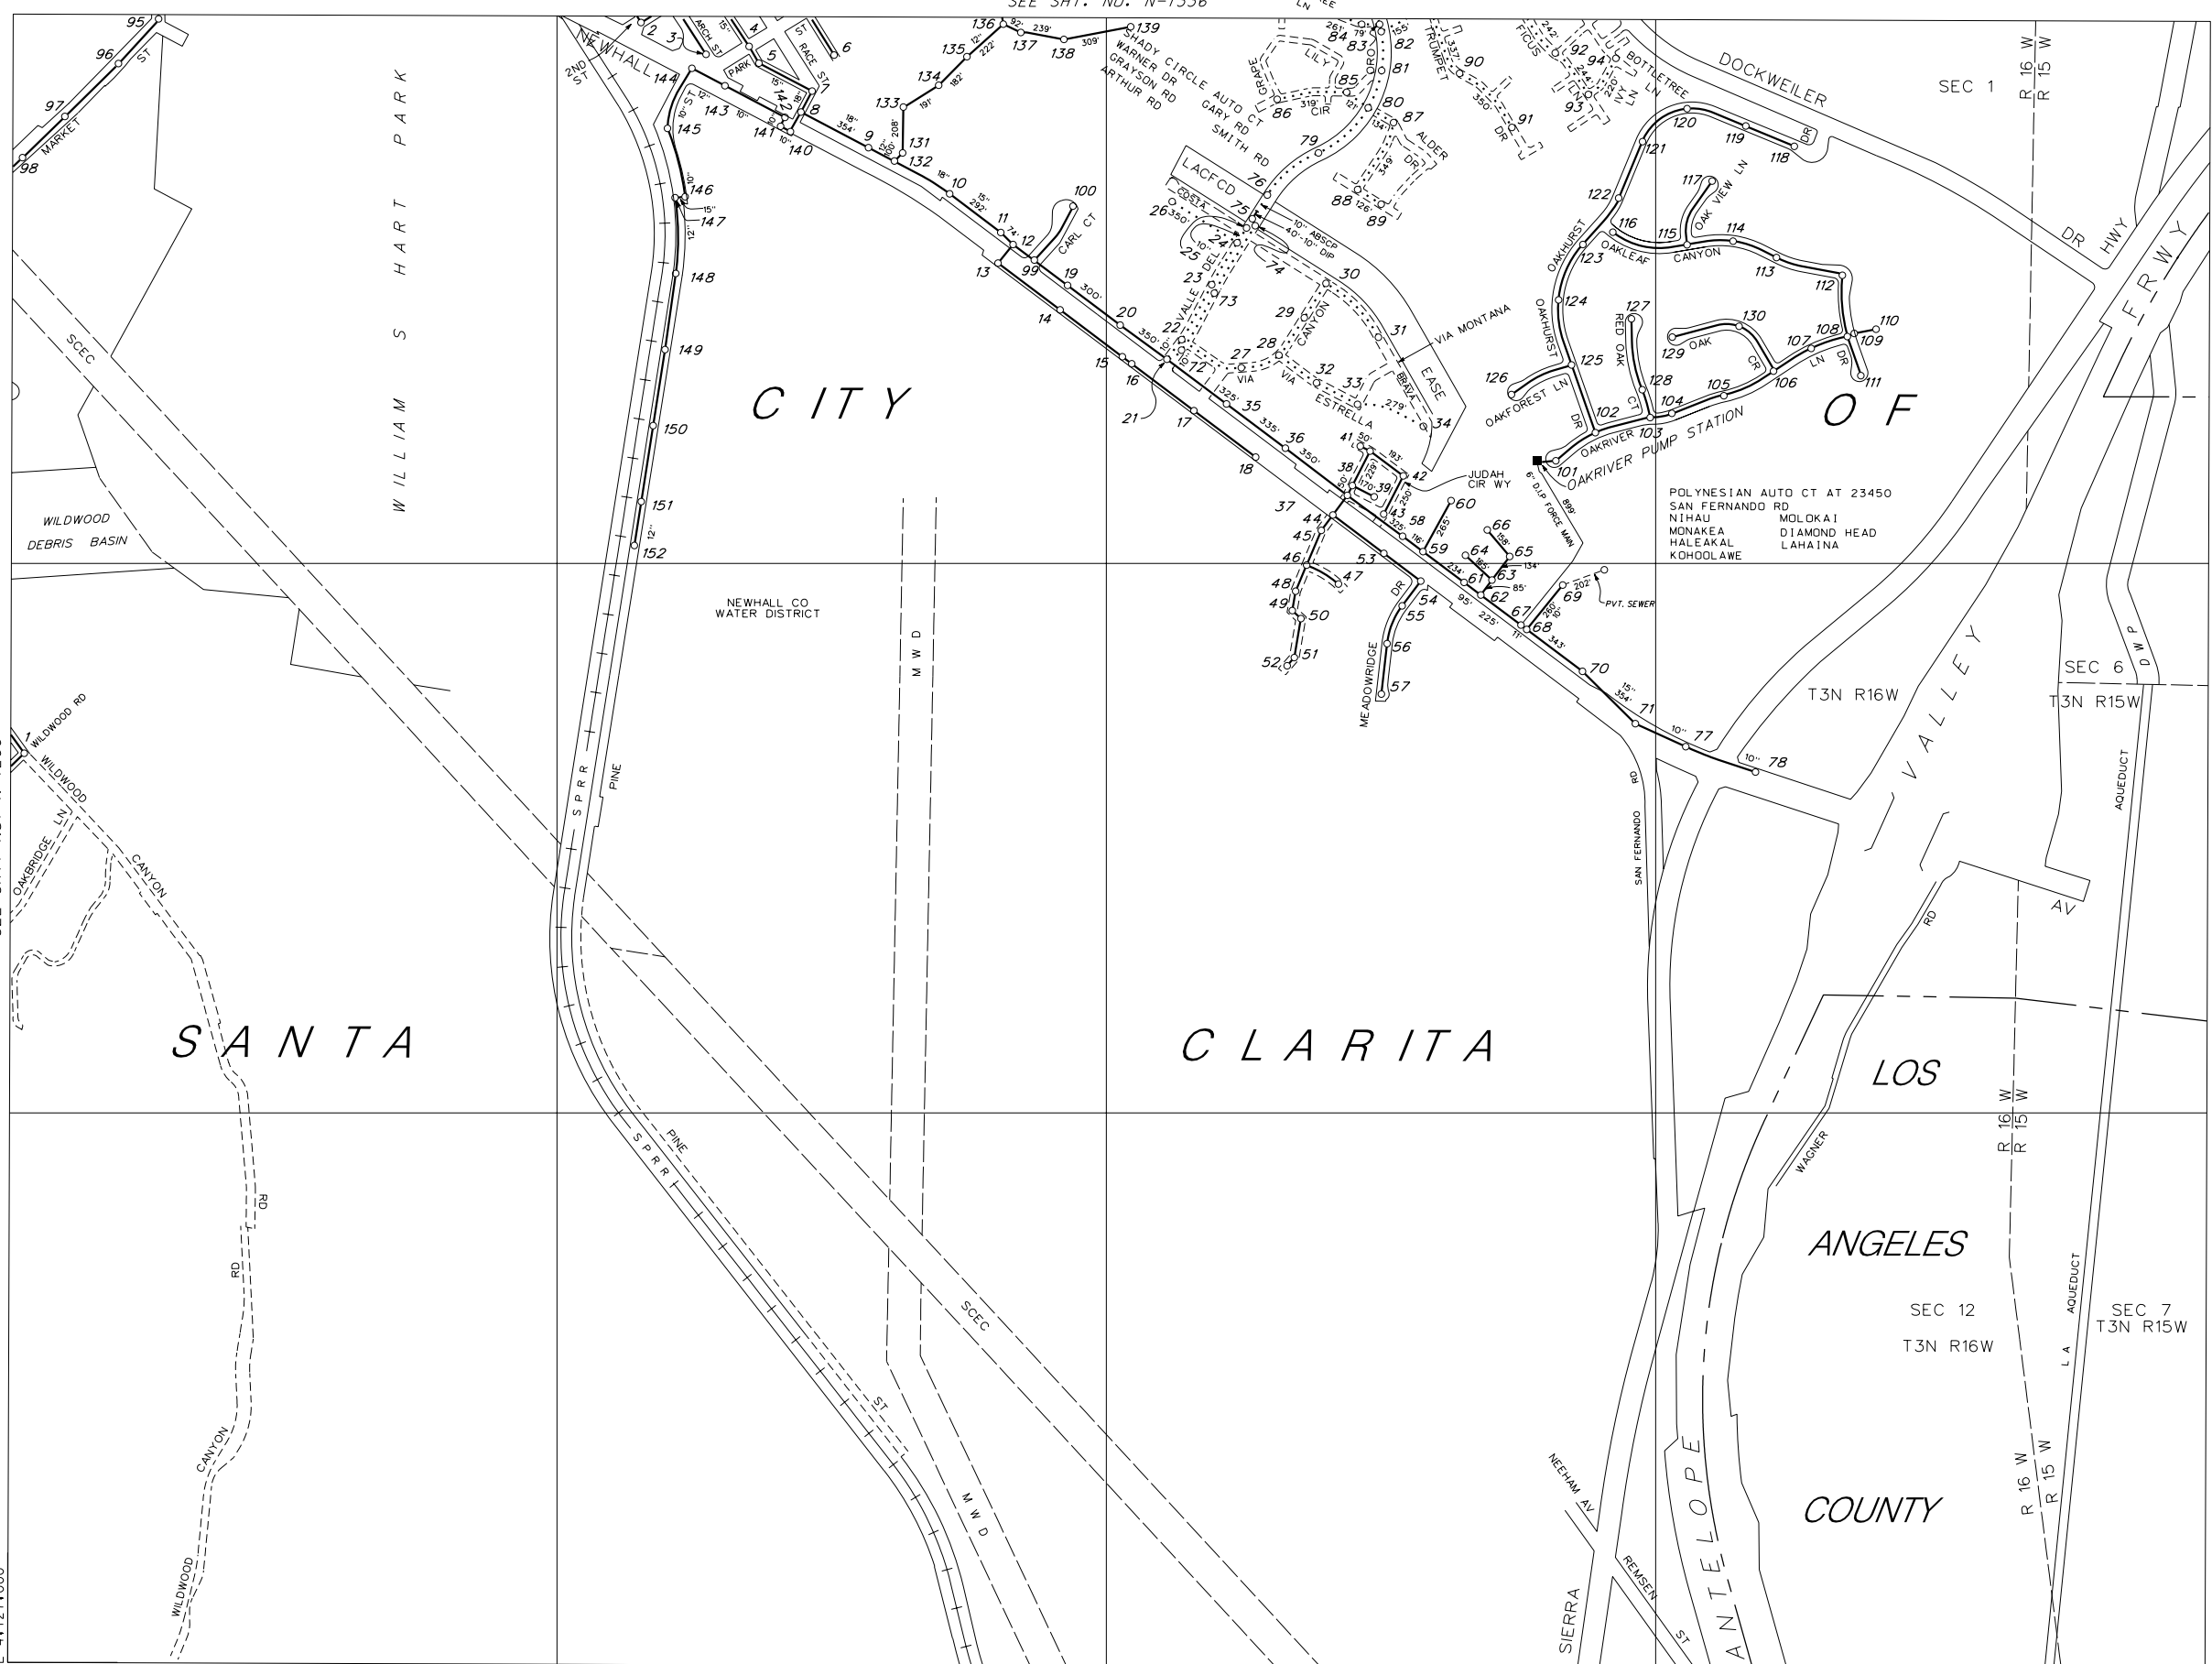

CITY

O F

SANTA

CLARITA

LOS

ANGELES

COUNTY

WILLIAM S HART PARK

NEWHALL CO WATER DISTRICT

POLYNESIAN AUTO CT AT 23450
SAN FERNANDO RD
NIHAU MOLOKAI
MONAKEA DIAMOND HEAD
HALEAKAL LAHAINA
KOHOLAWE

SEC 6

T3N R16W

T3N R15W

SEC 12

T3N R16W

SEC 7

T3N R15W

1338

1377